




Window Schedule with Images									
Image	Mark	Nominal Size	Window Data		Openings				
		O.A. Width	O.A. Height	Sash Operation	RO Width	Mfr	Model No.	RO Height	Comments
	A	6"	20"	20"	Casement	22"		22"	ALL WINDOW SIZES SHOWN ARE APPROXIMATE. WINDOW SIZES TO BE COORDINATED IN FIELD WITH APPROVED WINDOW MANUFACTURER'S STANDARD SIZES.
	B	1	24 1/2"	34"	Casement	26 1/2"		36"	
	C2	1	50"	51"	Custom	52"		53"	
	C3	1	50"	51"	Custom	52"		53"	
	D	3	28"	18"	Casement	2'10"		1'10"	
	E	3	24 1/2"	51"	Double Hung	26 1/2"		53"	

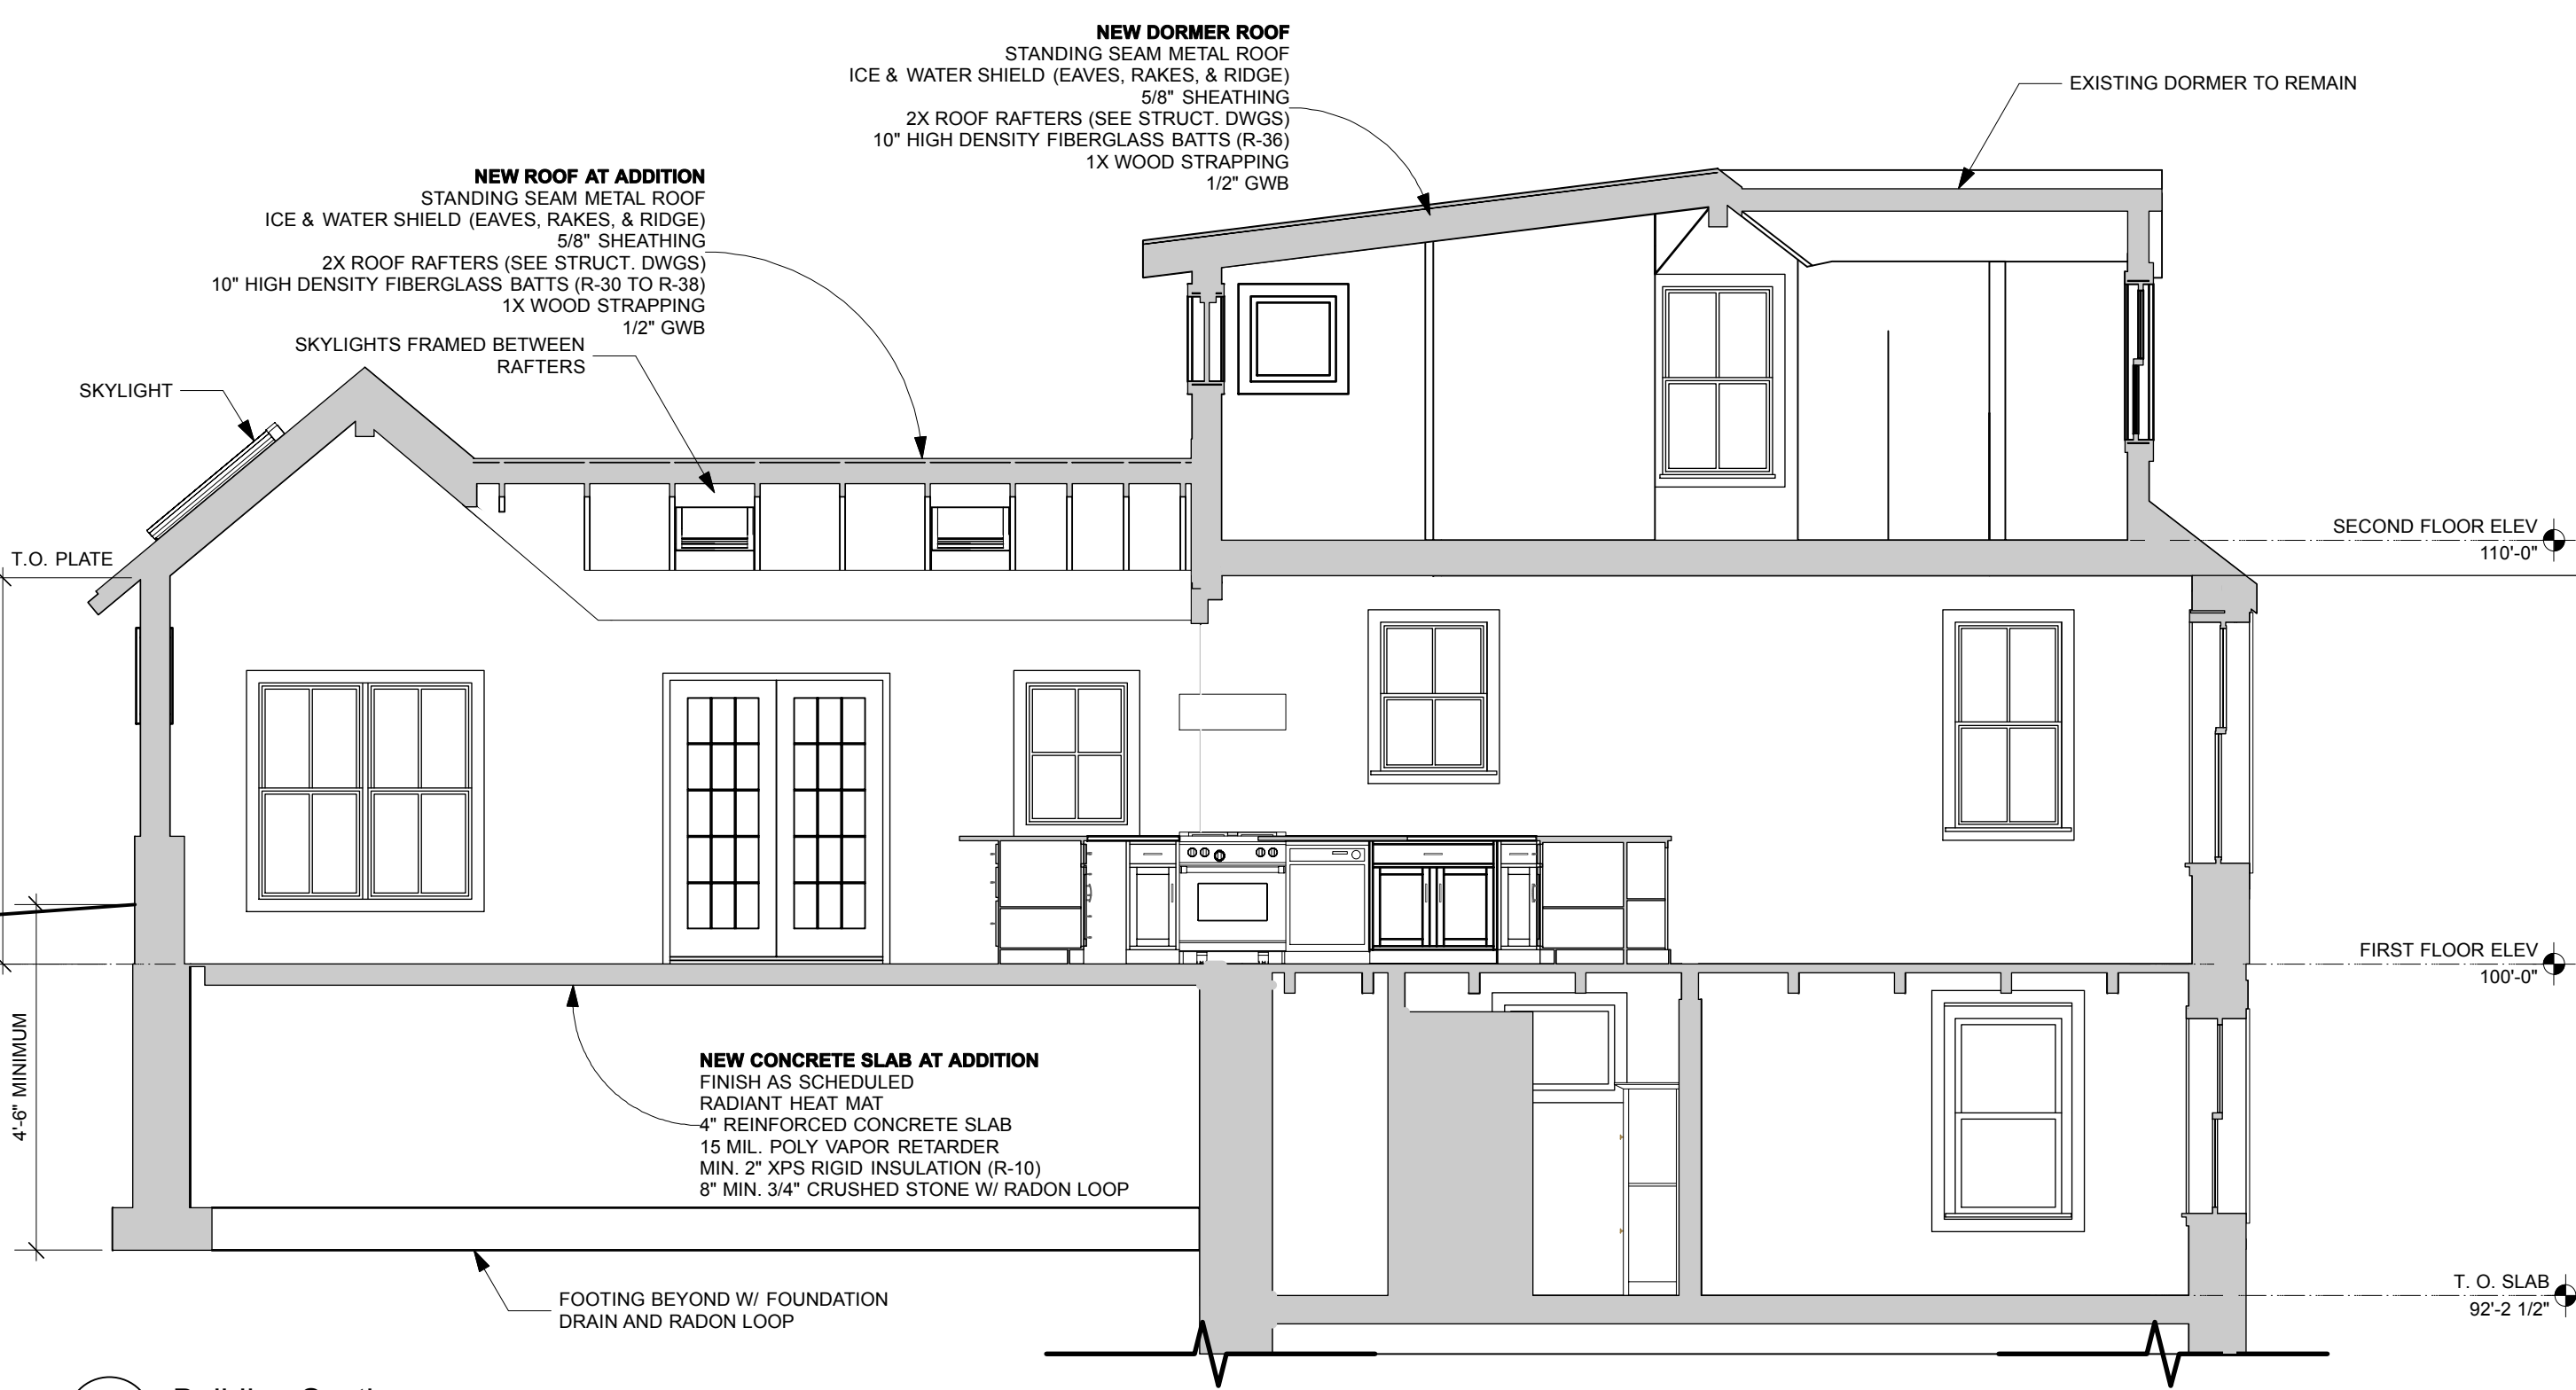


1 Building Section
Scale: 1/4" = 1'-0"

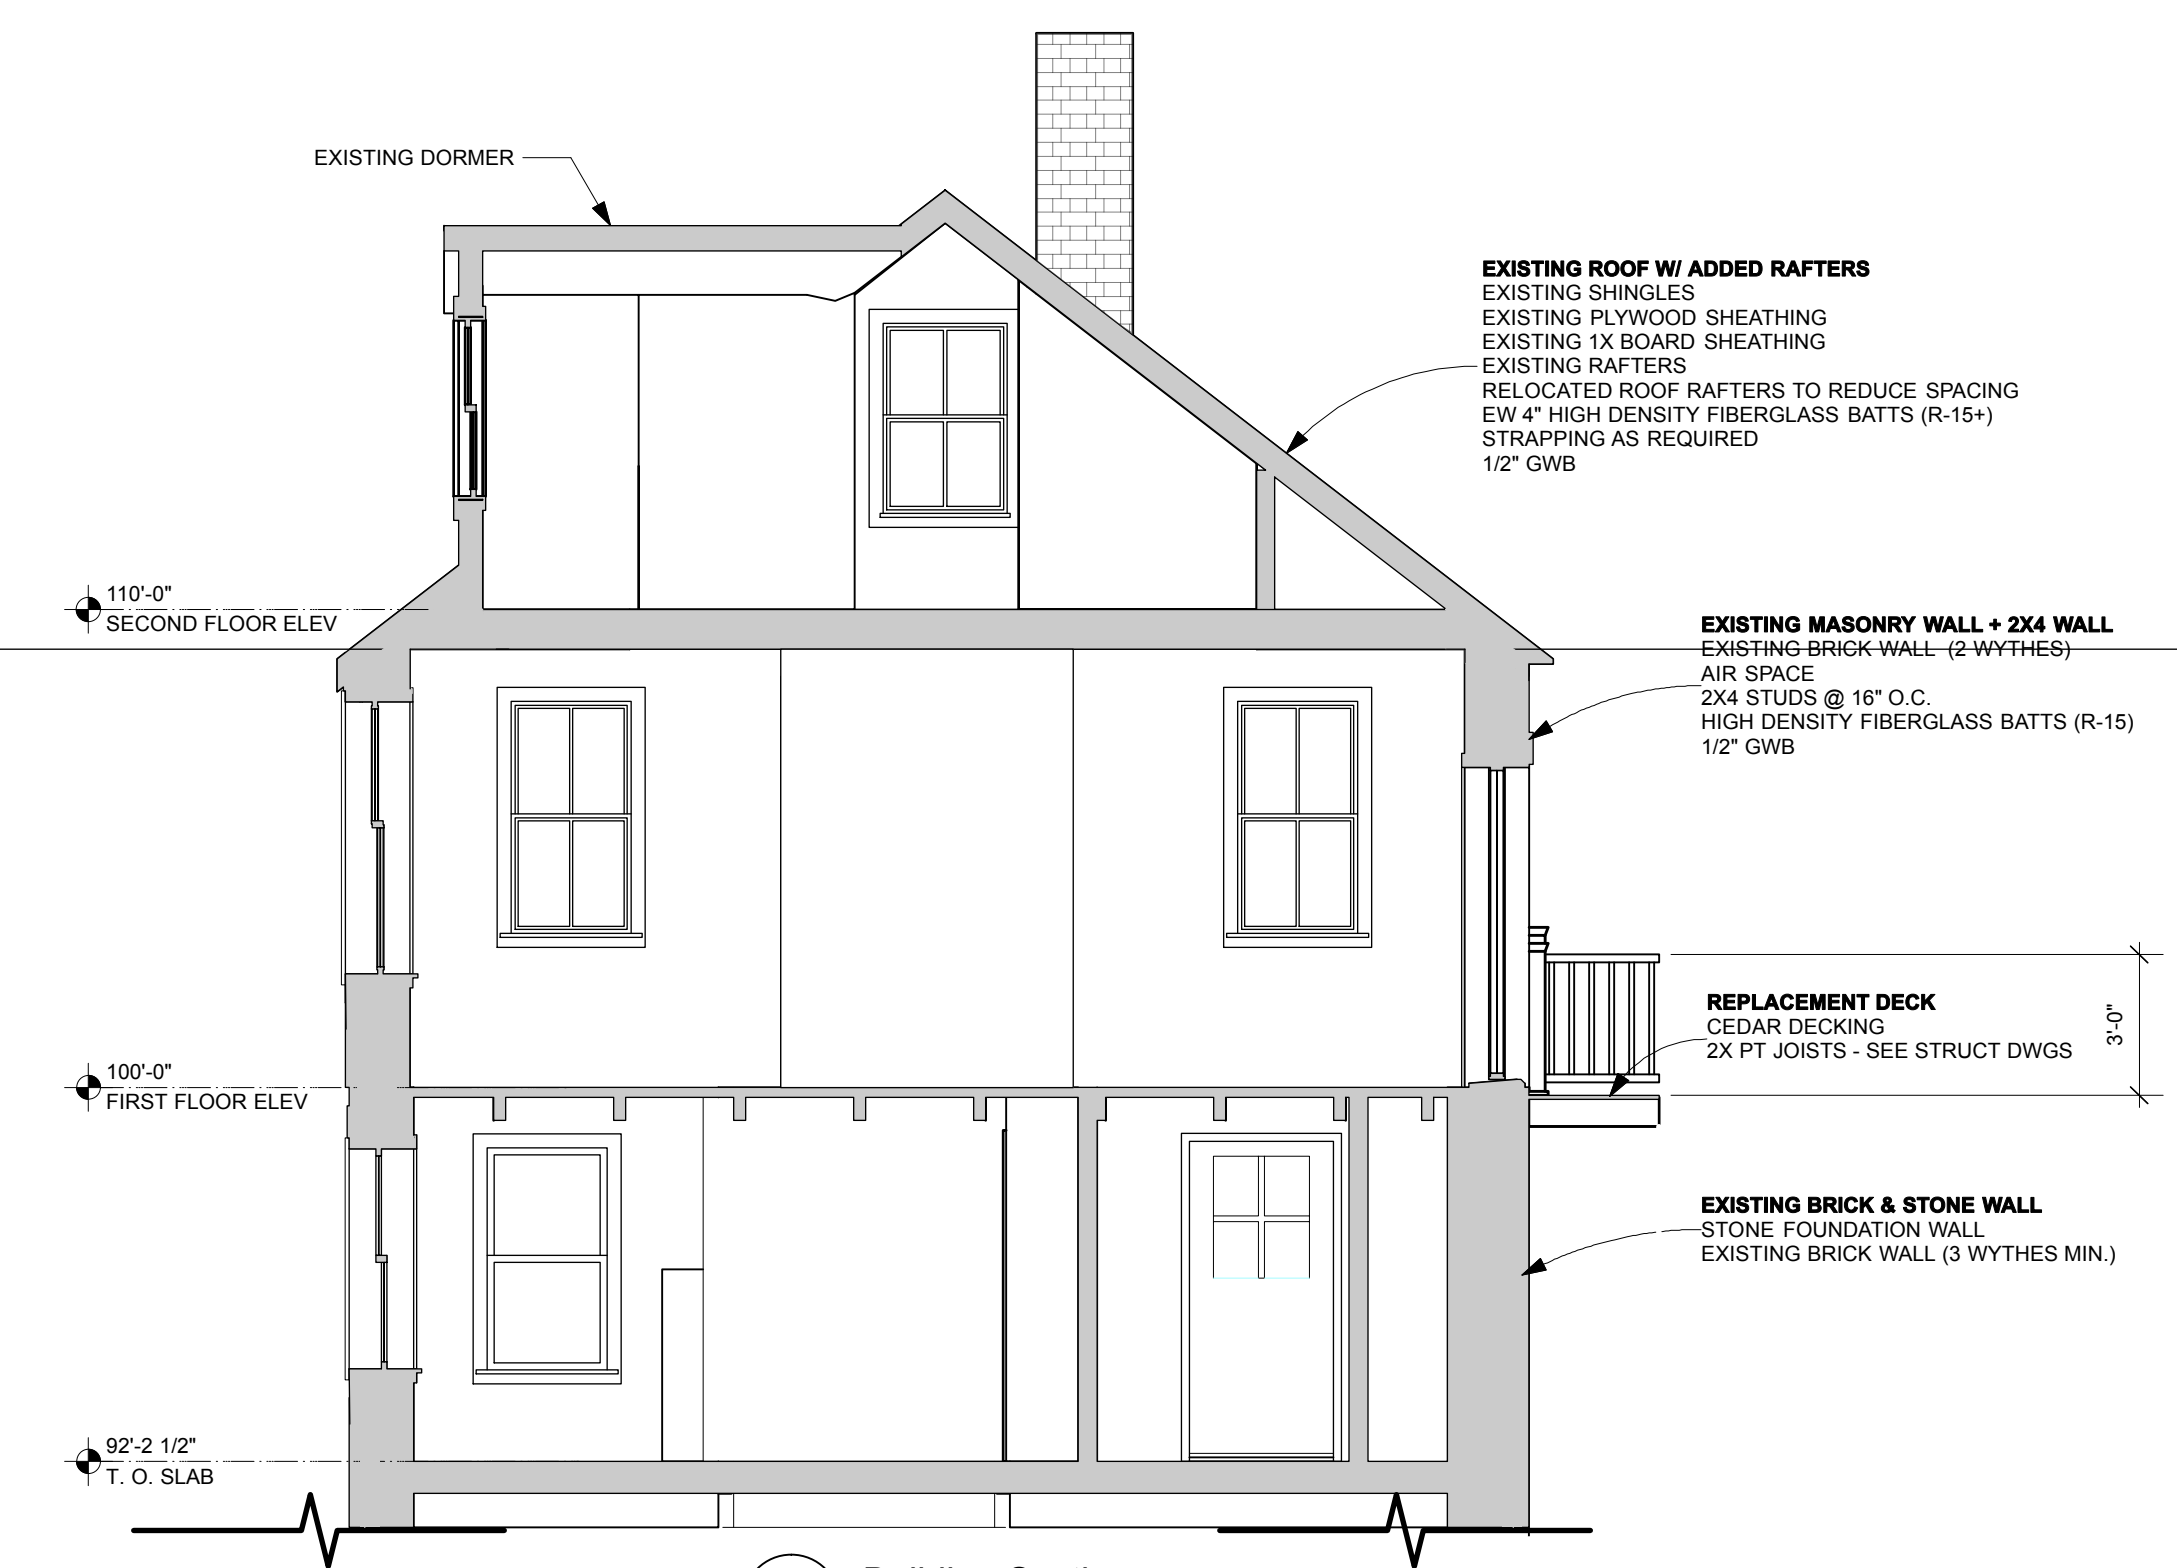

2 Building Section
Scale: 1/4" = 1'-0"

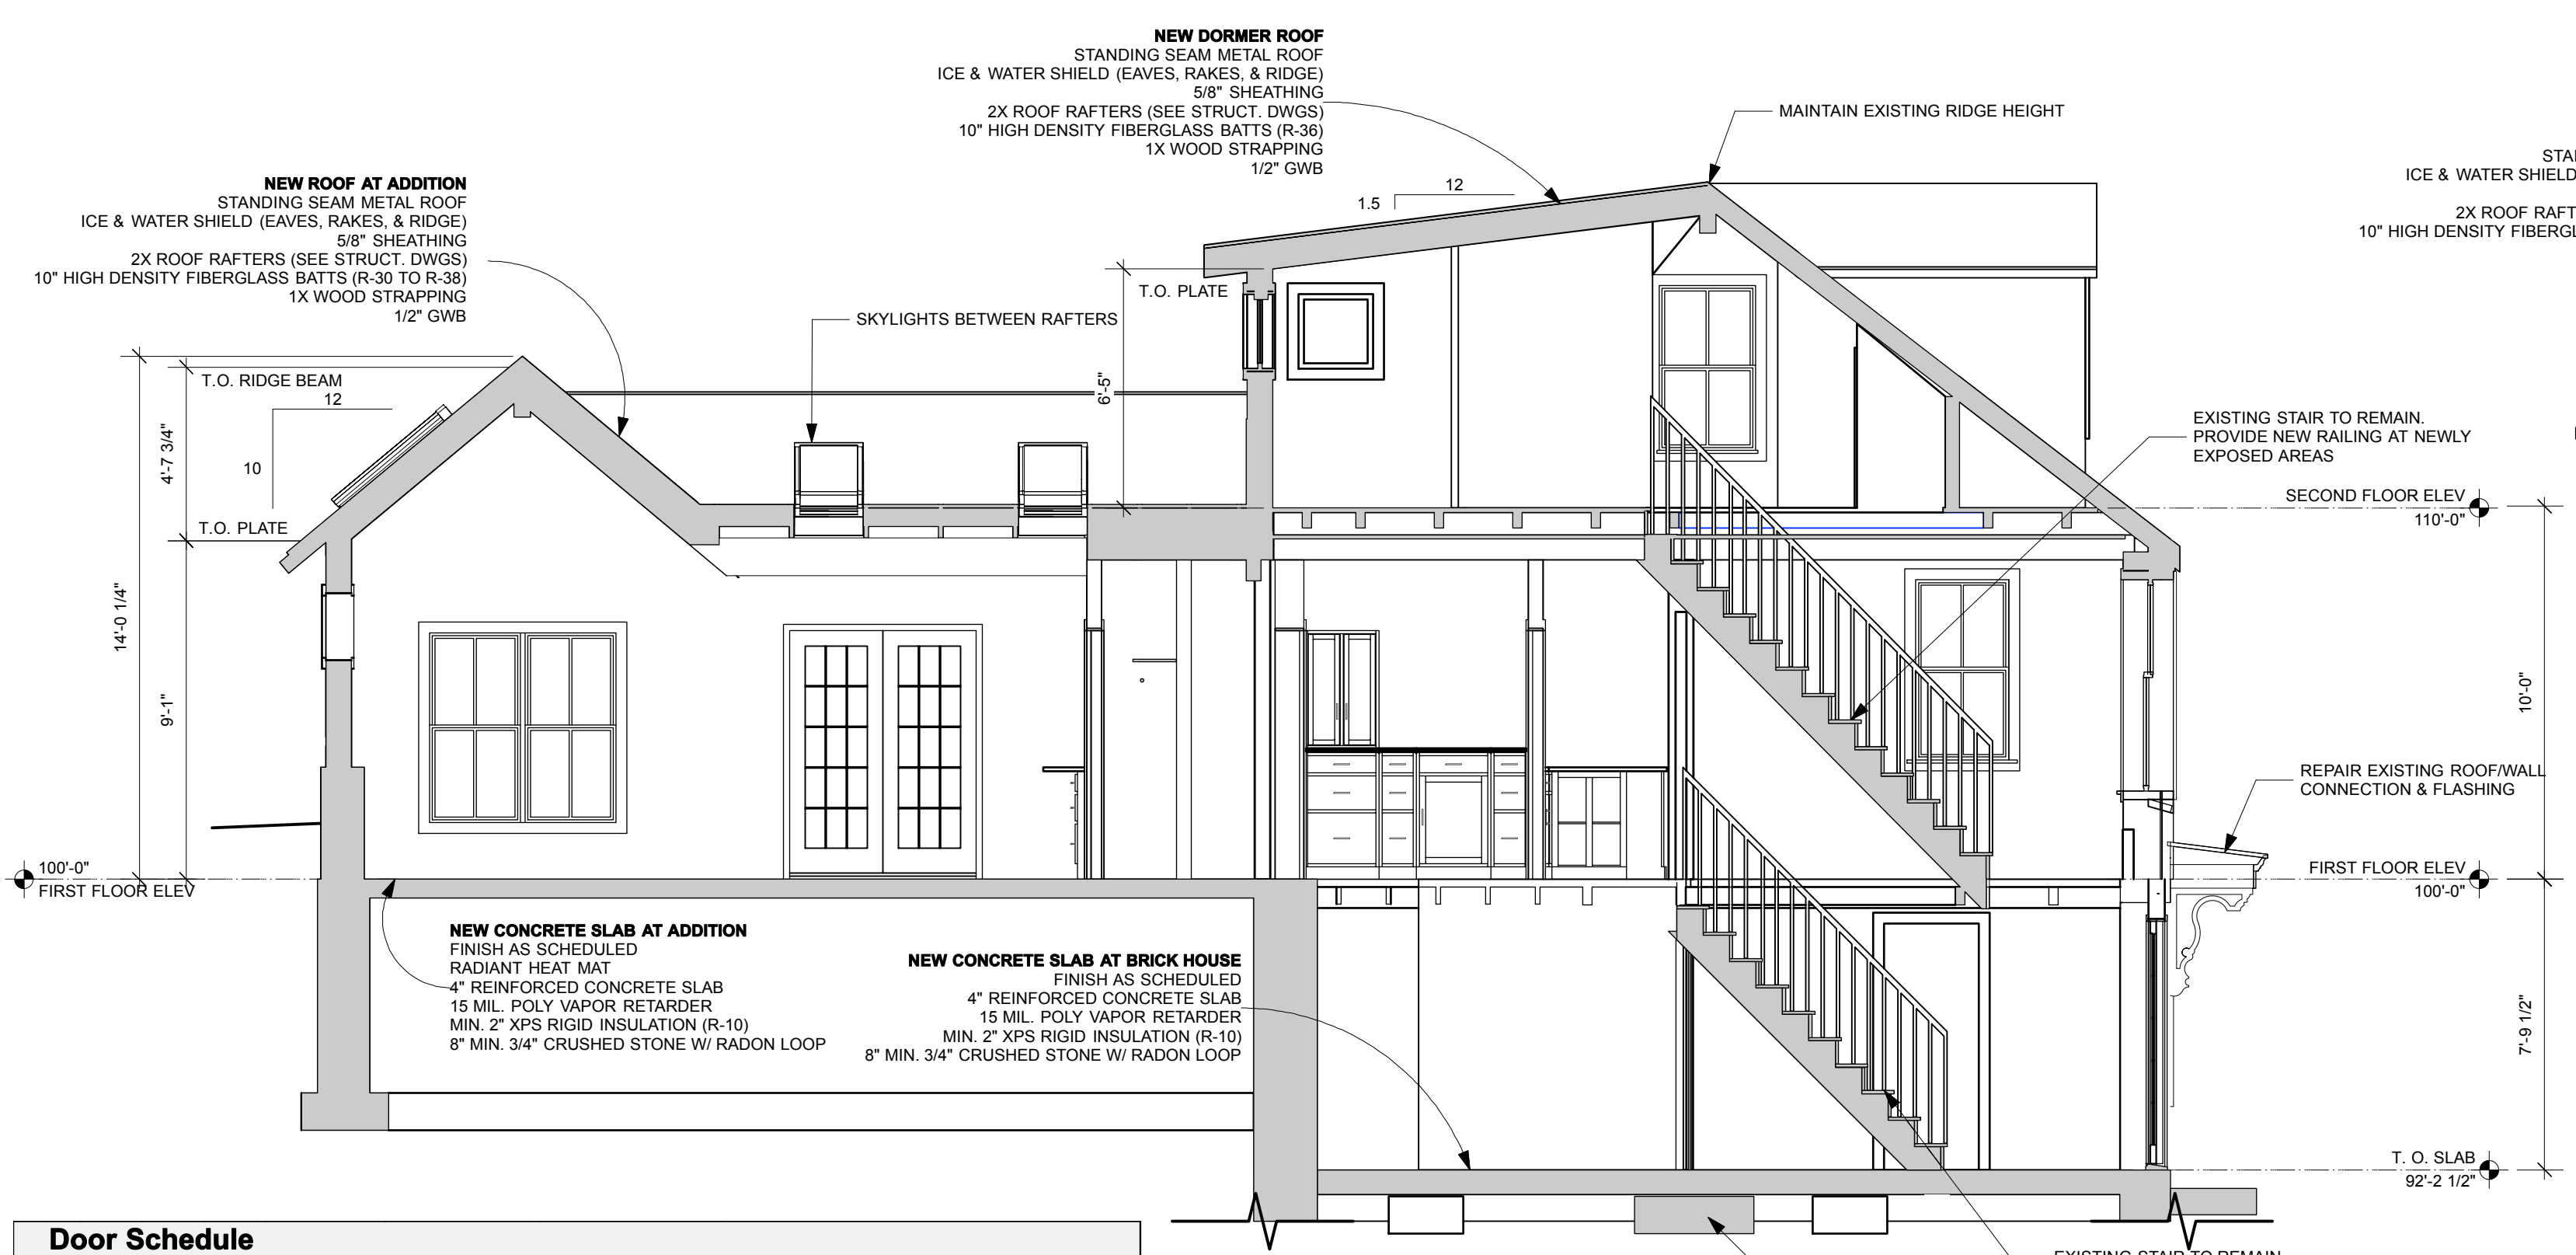

3 Building Section
Scale: 1/4" = 1'-0"

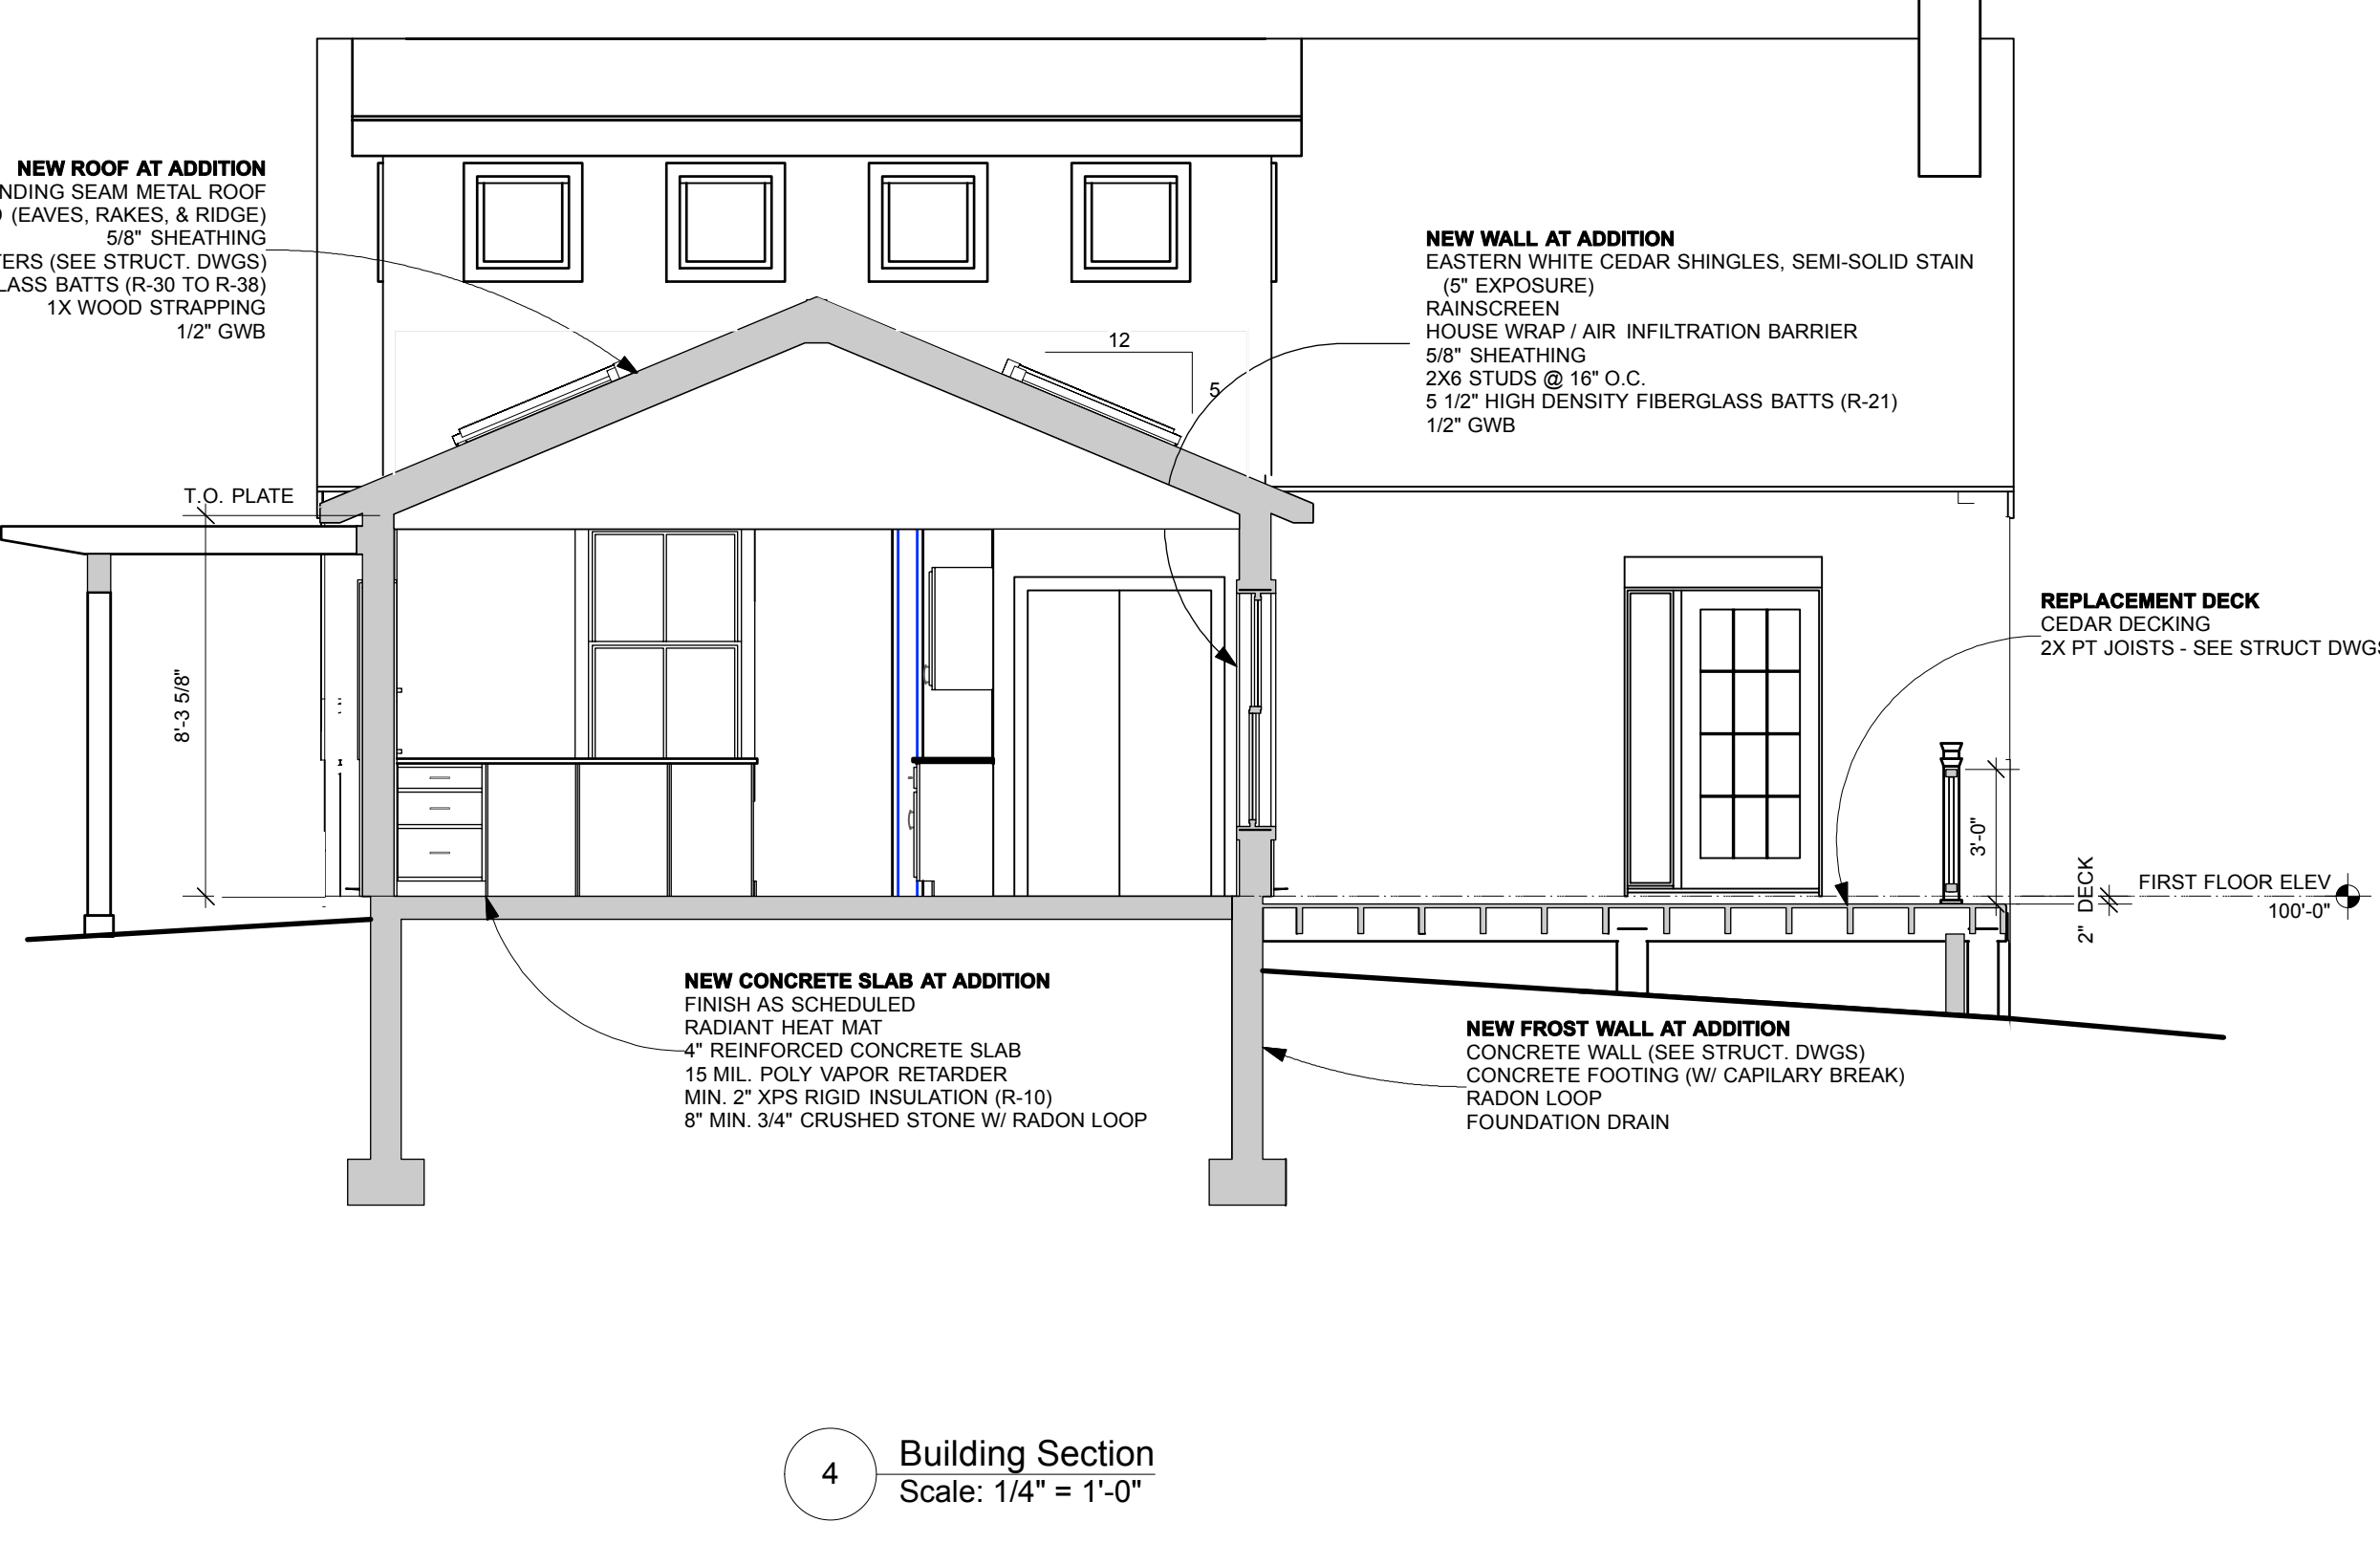

4 Building Section
Scale: 1/4" = 1'-0"

Door Schedule										
Mark	Nominal Size	Height	Thickness	Width	Slab Style	Sash Lights	L. Slab Wid	R. Slab Wid	Door Data	Comments
DL 10	6"	1 3/4"	3/8"	30"	Glass	0"	10"	10"		INFL. EXISTING MASONRY OPENING AS REQUIRED AND ADD INTEL. INSULATED DOOR
DL 11	6"	1 3/8"	2 1/2"	28"	Solid	N/A	N/A	N/A		
DL 12	6"	1 3/8"	2 1/2"	28"	Solid	N/A	N/A	N/A		
DL 13	6"	1 3/8"	2 1/2"	28"	Solid	N/A	N/A	N/A		
DL 14	6"	1 3/8"	2 1/2"	28"	Glass	N/A	N/A	N/A		INSULATED DOOR
DL 15	6"	1 3/4"	3/8"	30"	Glass	0"	11"	11"		REPAIR ENTRY STONE AS REQUIRED; INSULATED DOOR
DL 16	6"	1 3/8"	2 1/2"	28"	Solid	N/A	N/A	N/A		
DL 17	6"	1 3/8"	2 1/2"	28"	Solid	N/A	N/A	N/A		
DL 18	6"	1 3/8"	2 1/2"	28"	Solid	N/A	N/A	N/A		

PERMIT SET

	Design Firm	RESIDENTIAL DESIGN STUDIO, LLC Carol A. Morrisette 174 Danforth Street Portland, Maine 04102 T 207.699.4184 C 207.671.7965	Project Title	Marshall Residence Portland, Maine 467 Danforth Street CBL 71/A/3	Sheet Status	Permit Set	Date	30 December 2013
	Revisions	1 2 3	Drawn By	CAM	Sheet No.			
			Sheet Title	Building Sections & Schedules	Sheet Scale	1/4" = 1'-0" UNO		
					CAD File Number	093		

A3.1