




LEGEND	
	EXISTING WALL - PATCHED & REPAIRED
	NEW 2X6 STUD WALL
	NEW 2X4 STUD WALL
	NEW INSULATED 2X6 STUD WALL
	NEW 8" FROST WALL & FOOTING
	EXISTING STONE & BRICK FOUNDATION
	EXISTING BRICK WALL W/ NEW 2X6 STUD WALL
	EXISTING BRICK WALL

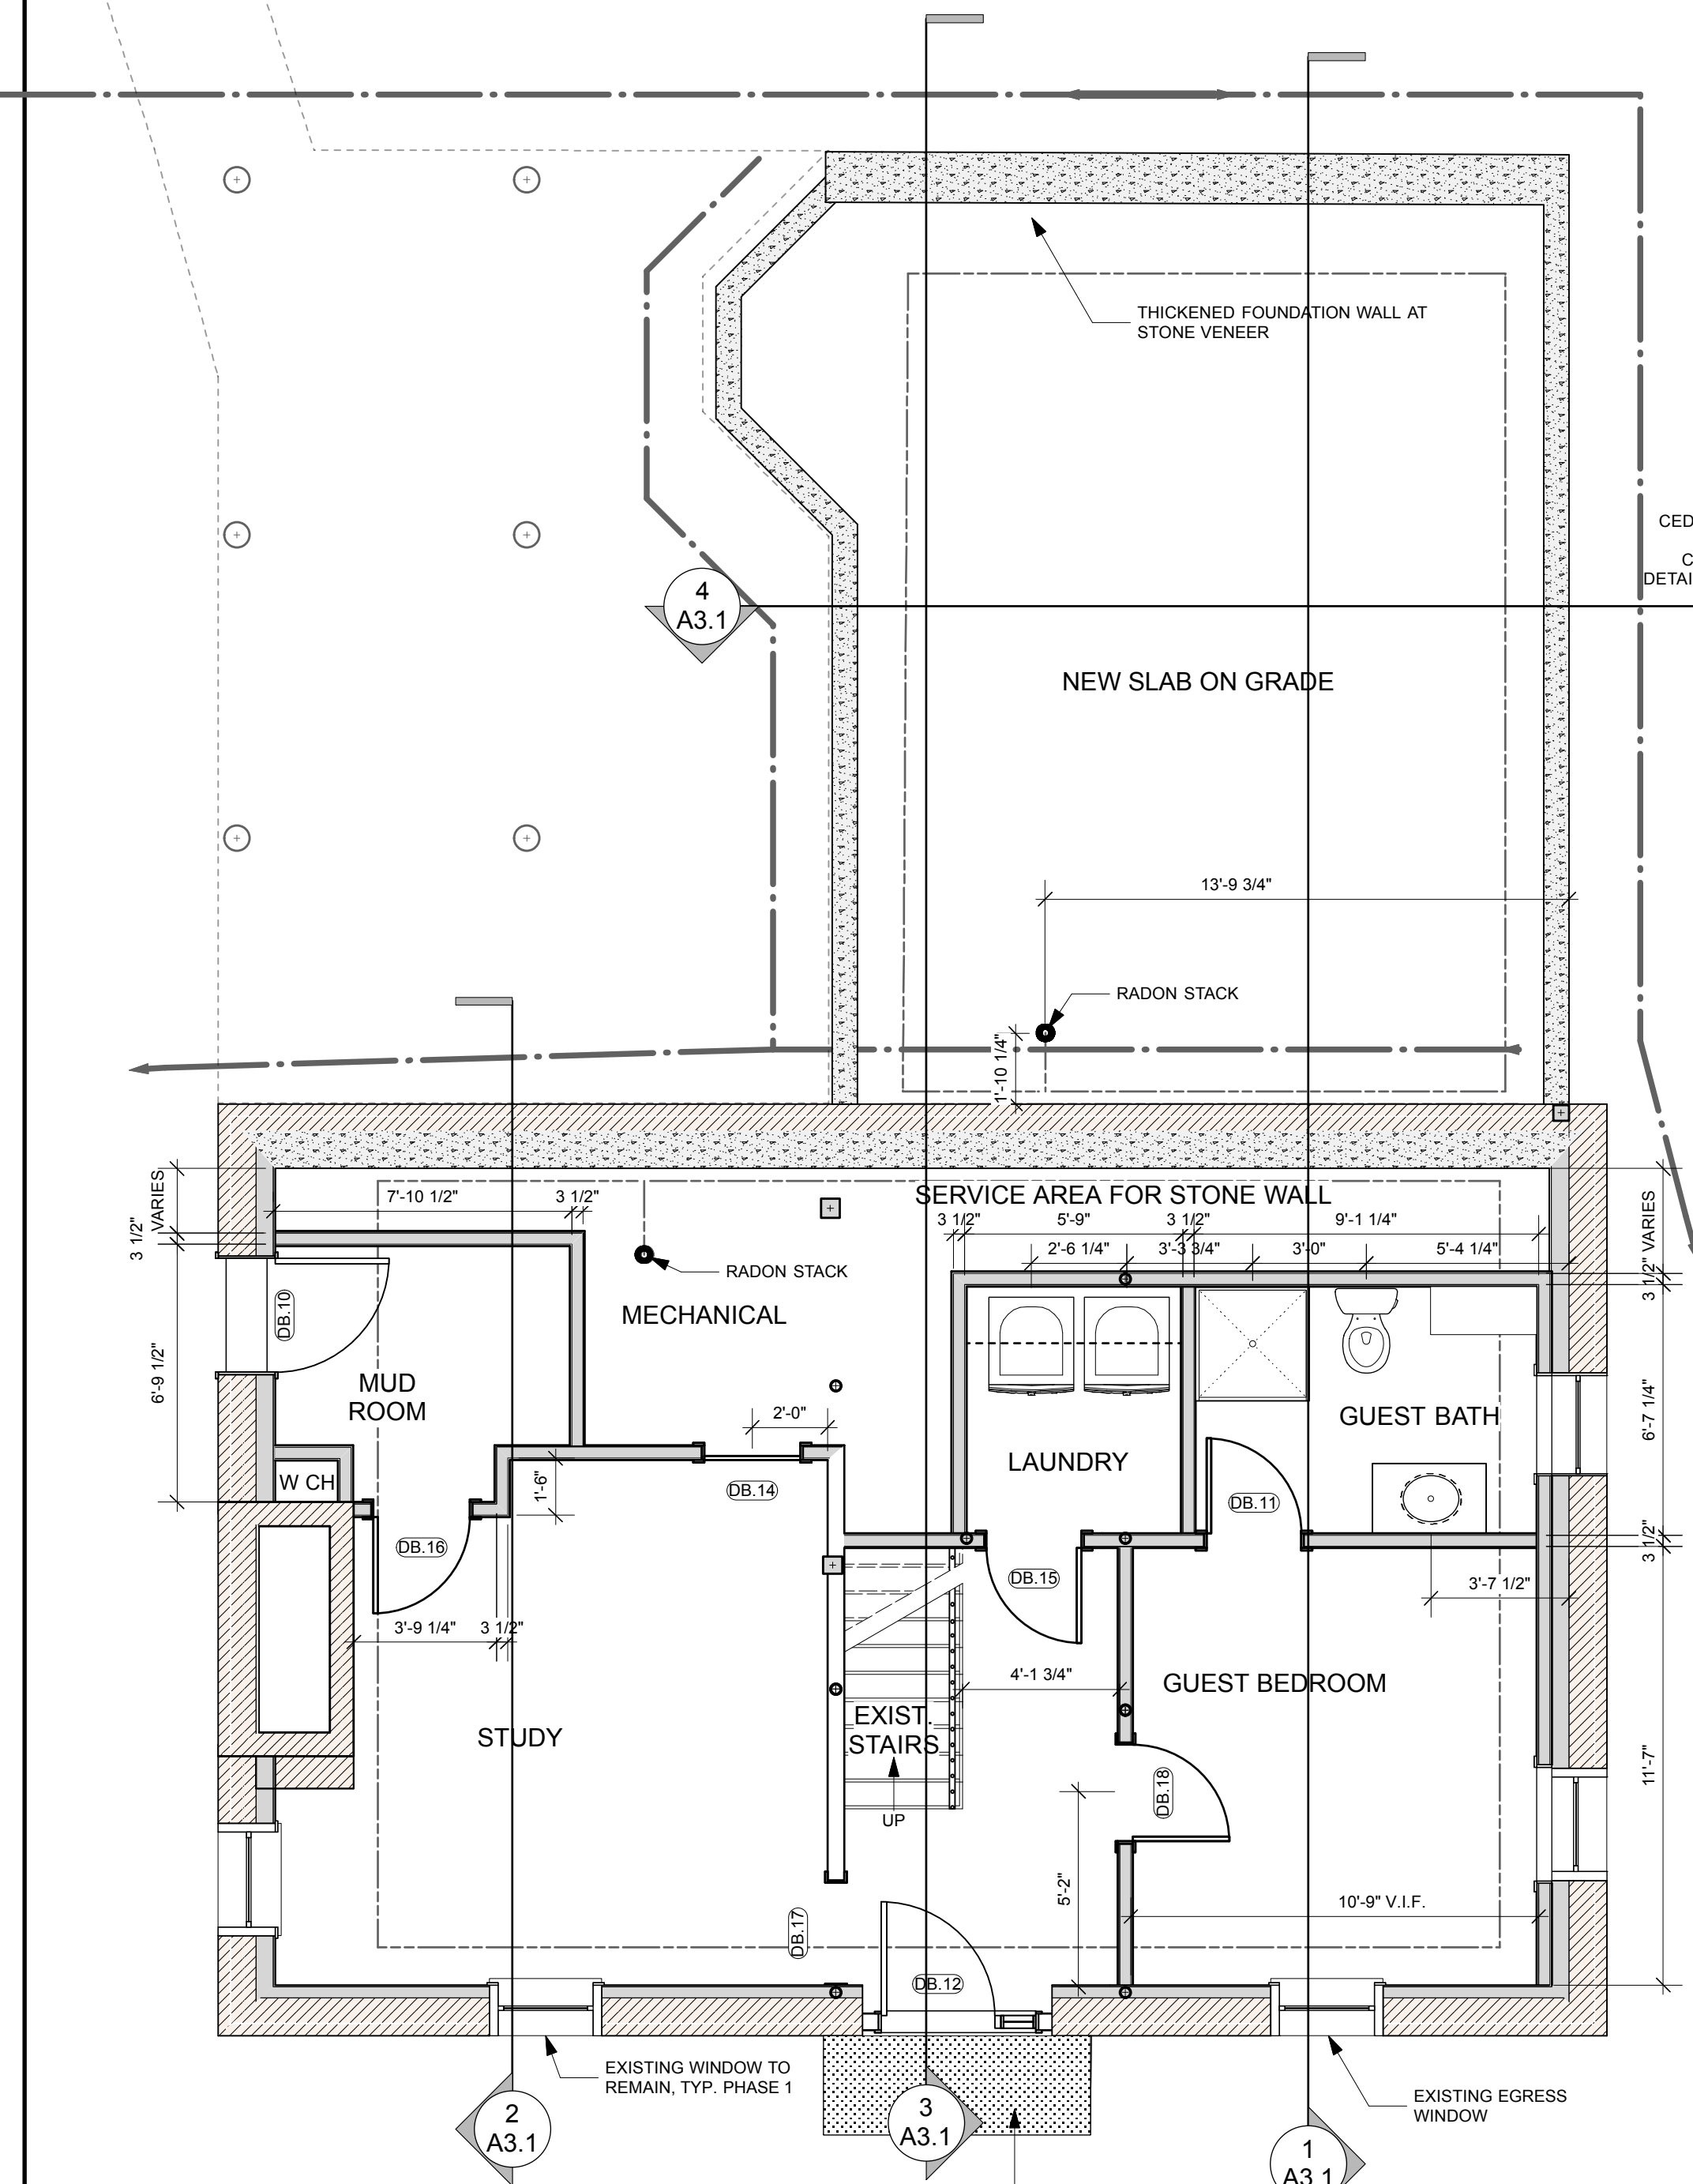


1 Basement Plan
Scale: 1/4" = 1'-0"

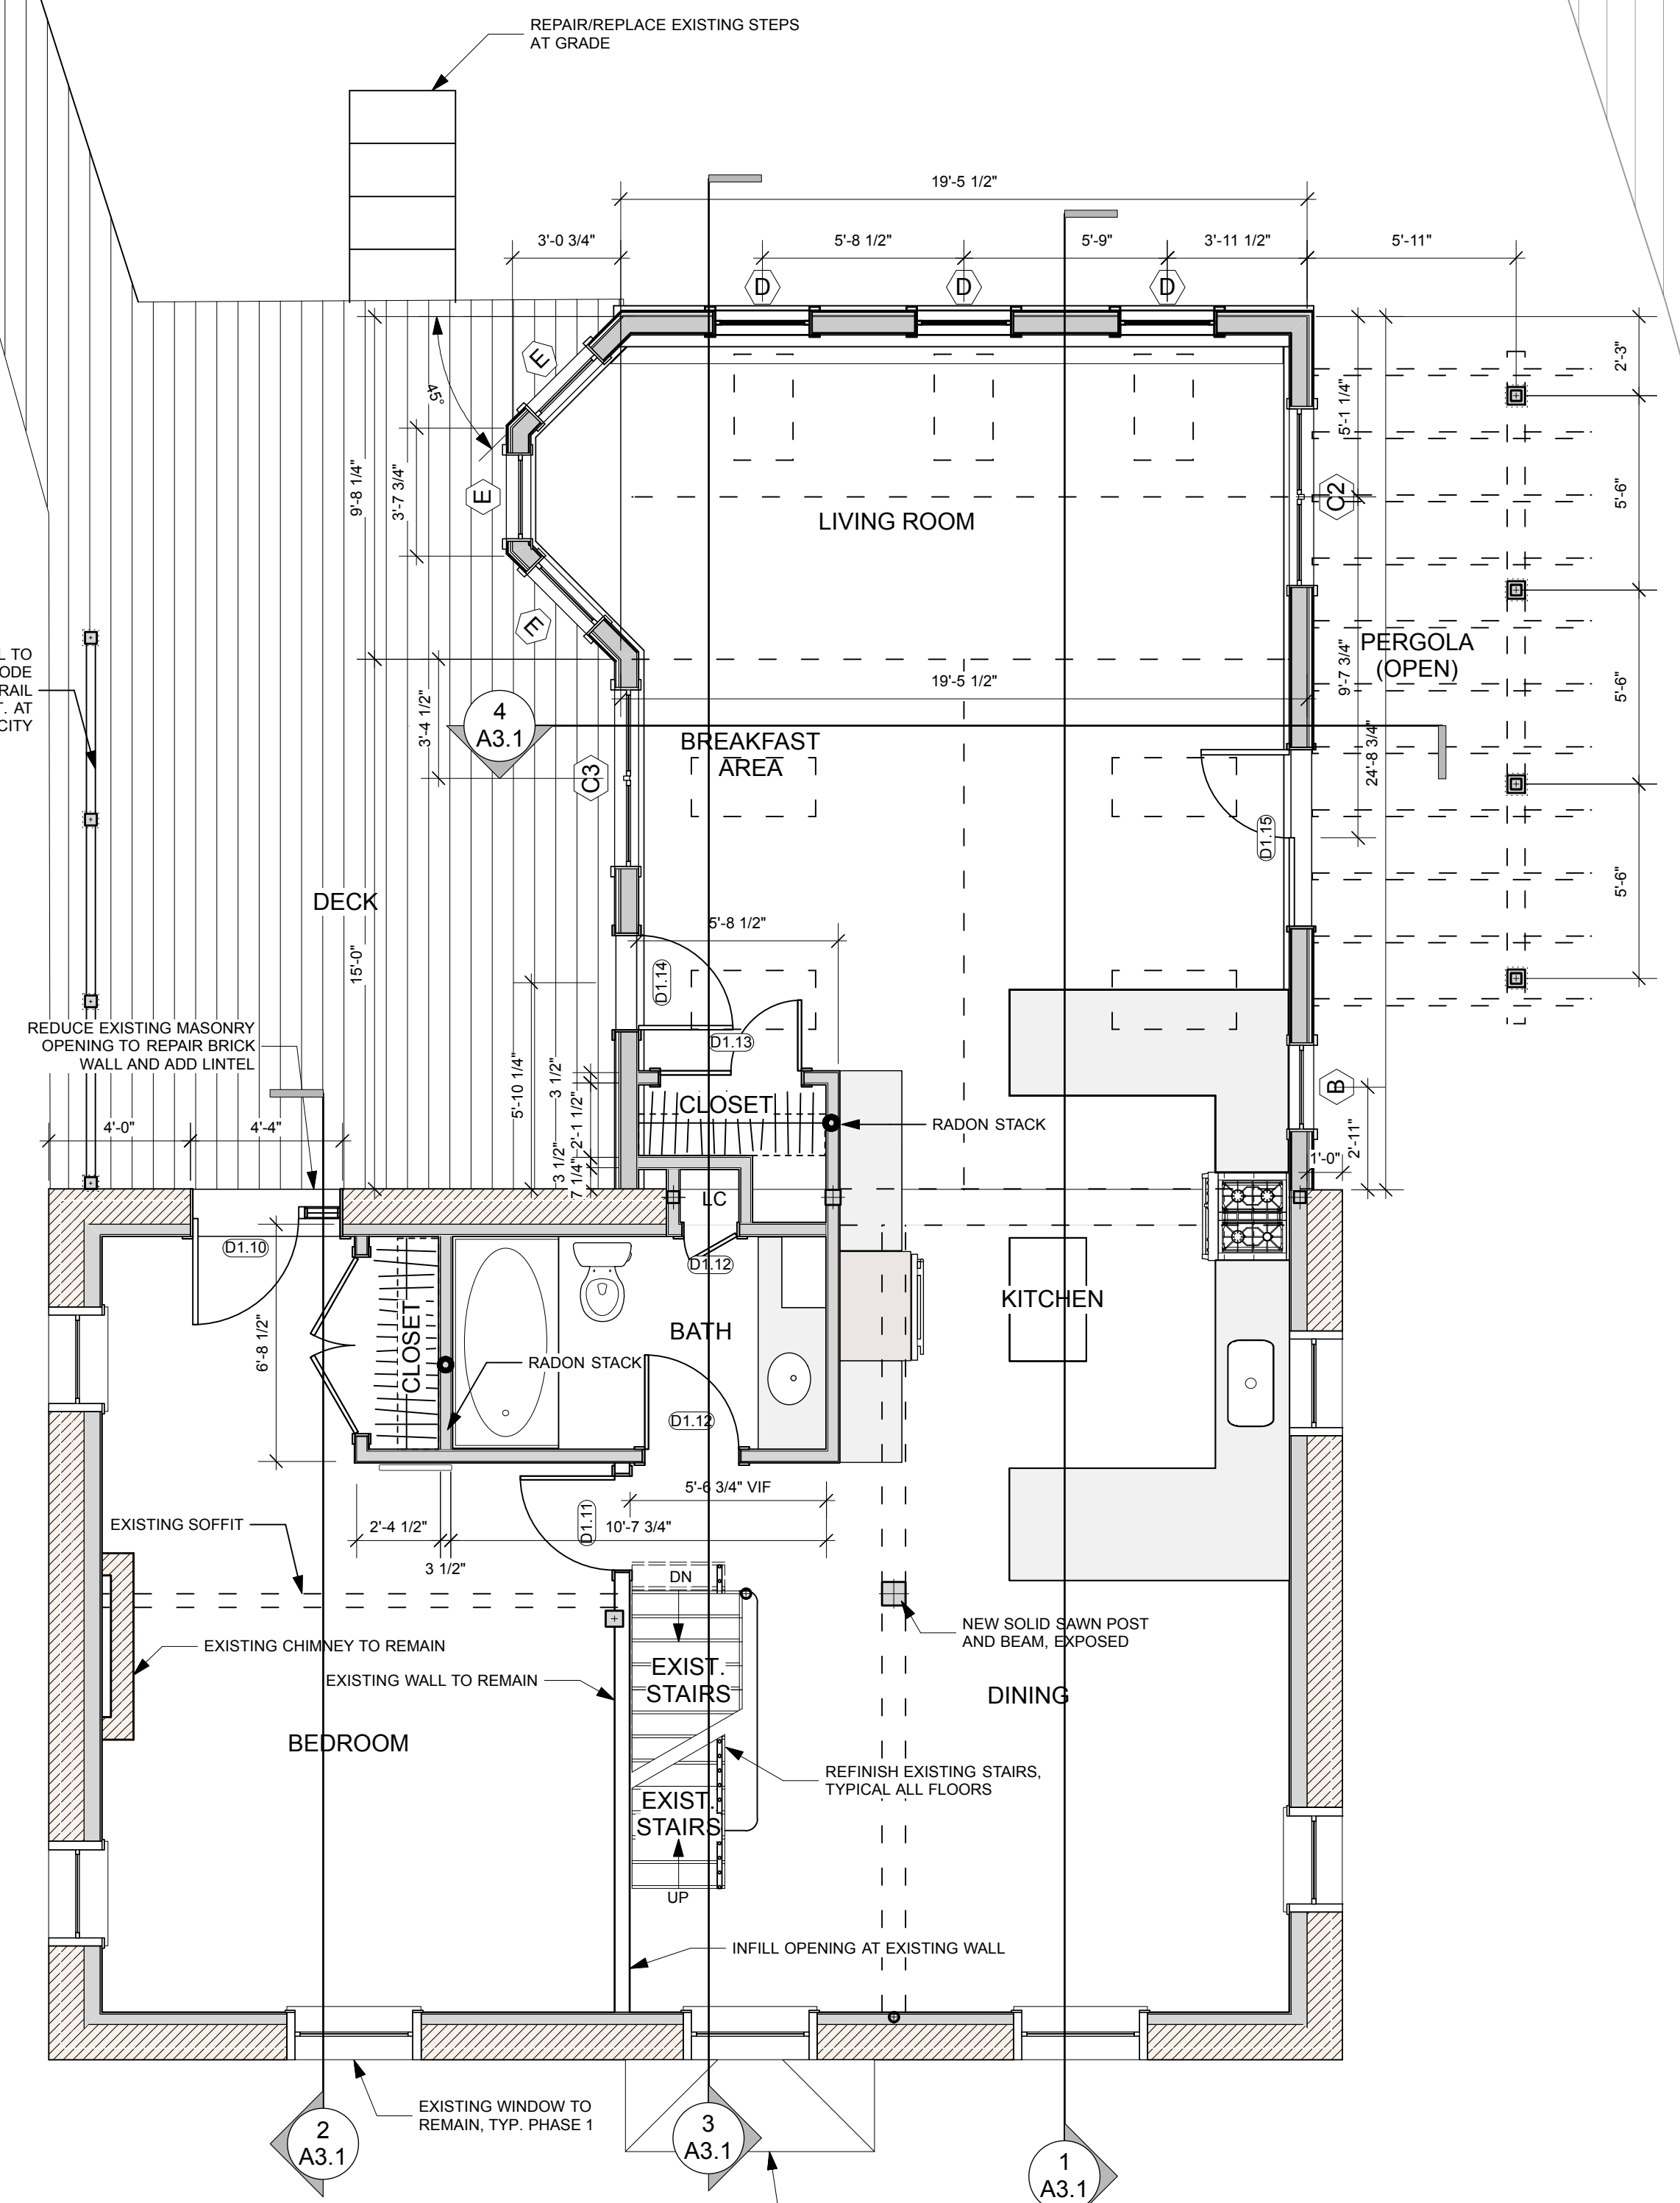

2 First Floor Plan
Scale: 1/4" = 1'-0"

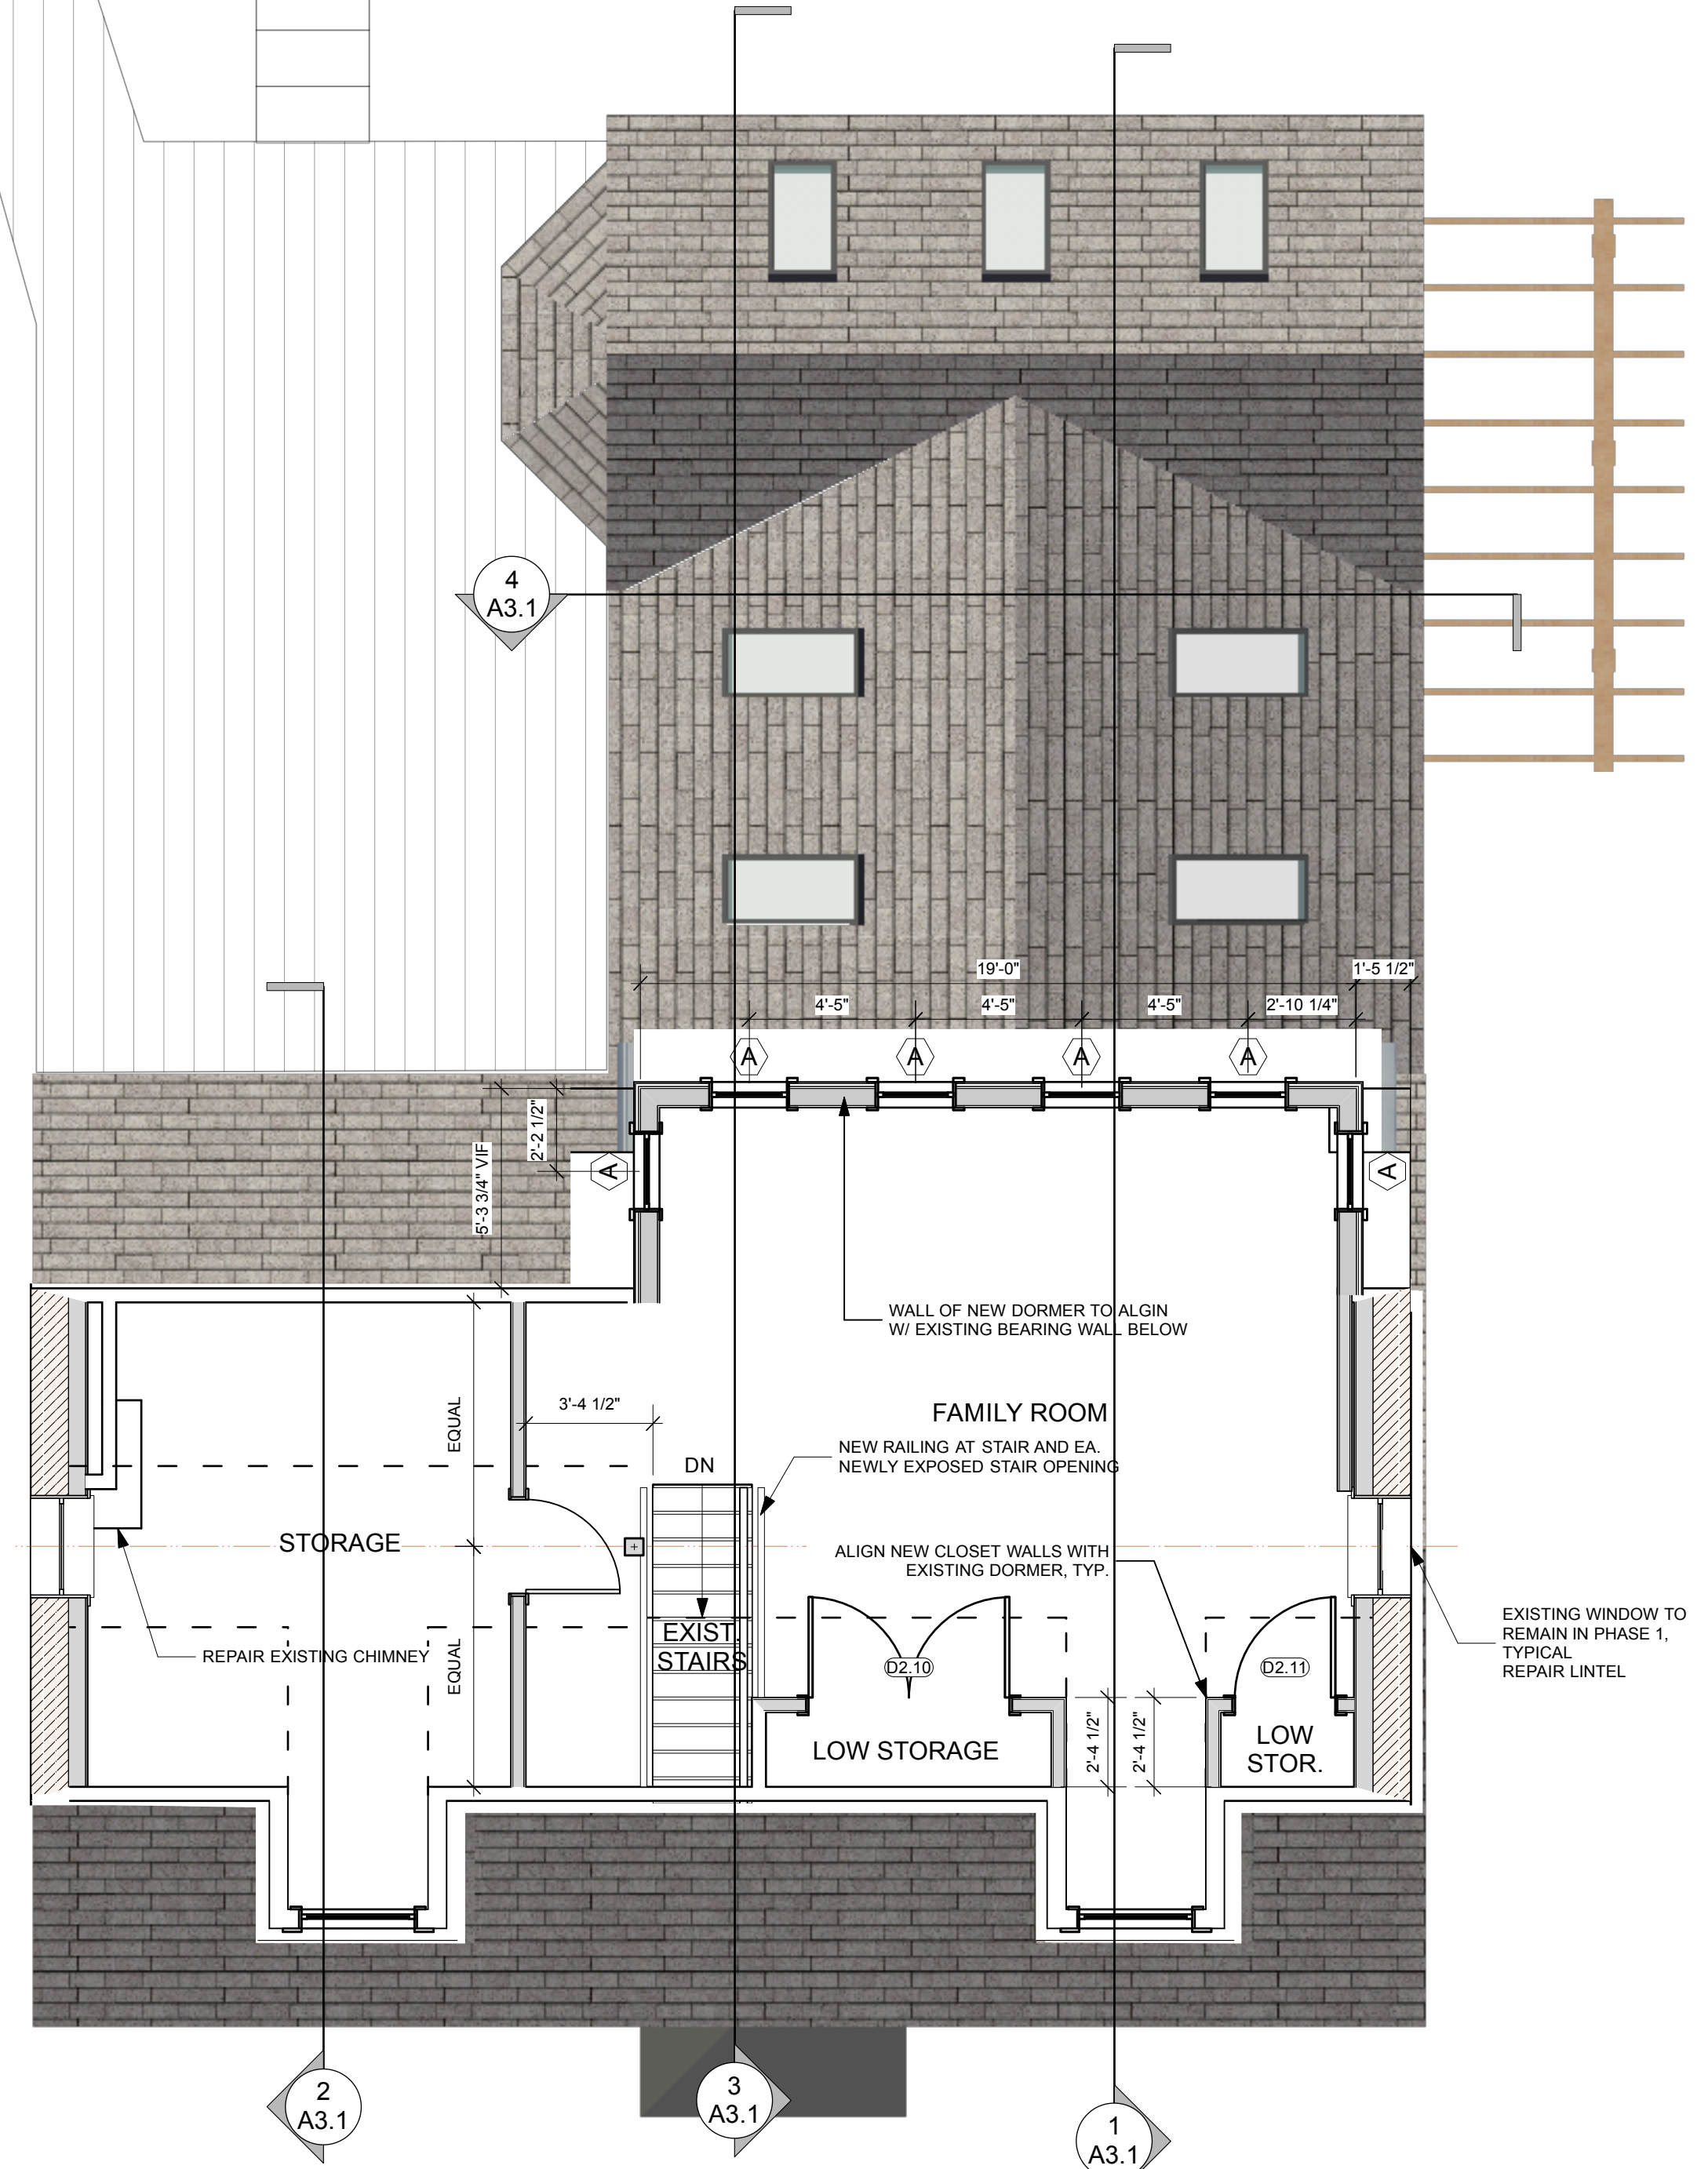

3 Second Floor Plan
Scale: 1/4" = 1'-0"

 

PERMIT SET - REV. 1

	Design Firm RESIDENTIAL DESIGN STUDIO, LLC Carol A. Morrissette 174 Danforth Street Portland, Maine 04102 T 207.699.4184 C 207.671.7965	Project Title Marshall Residence Portland, Maine 467 Danforth Street CBL 71/A/3	Sheet Status Permit Set	
	Revisions 1 1/13/14 - SCALE BAR 2 3	Project Number 13.70	Date 30 December 2013	Drawn By CAM
	Sheet Title Floor Plans	Sheet Scale 1/4" = 1'-0" UNO	CAD File Number 093	A1.1