




1 Front Elevation  
Scale: 1/4" = 1'-0"



2 Left Elevation  
Scale: 1/4" = 1'-0"





3 Rear Elevation  
Scale: 1/4" = 1'-0"

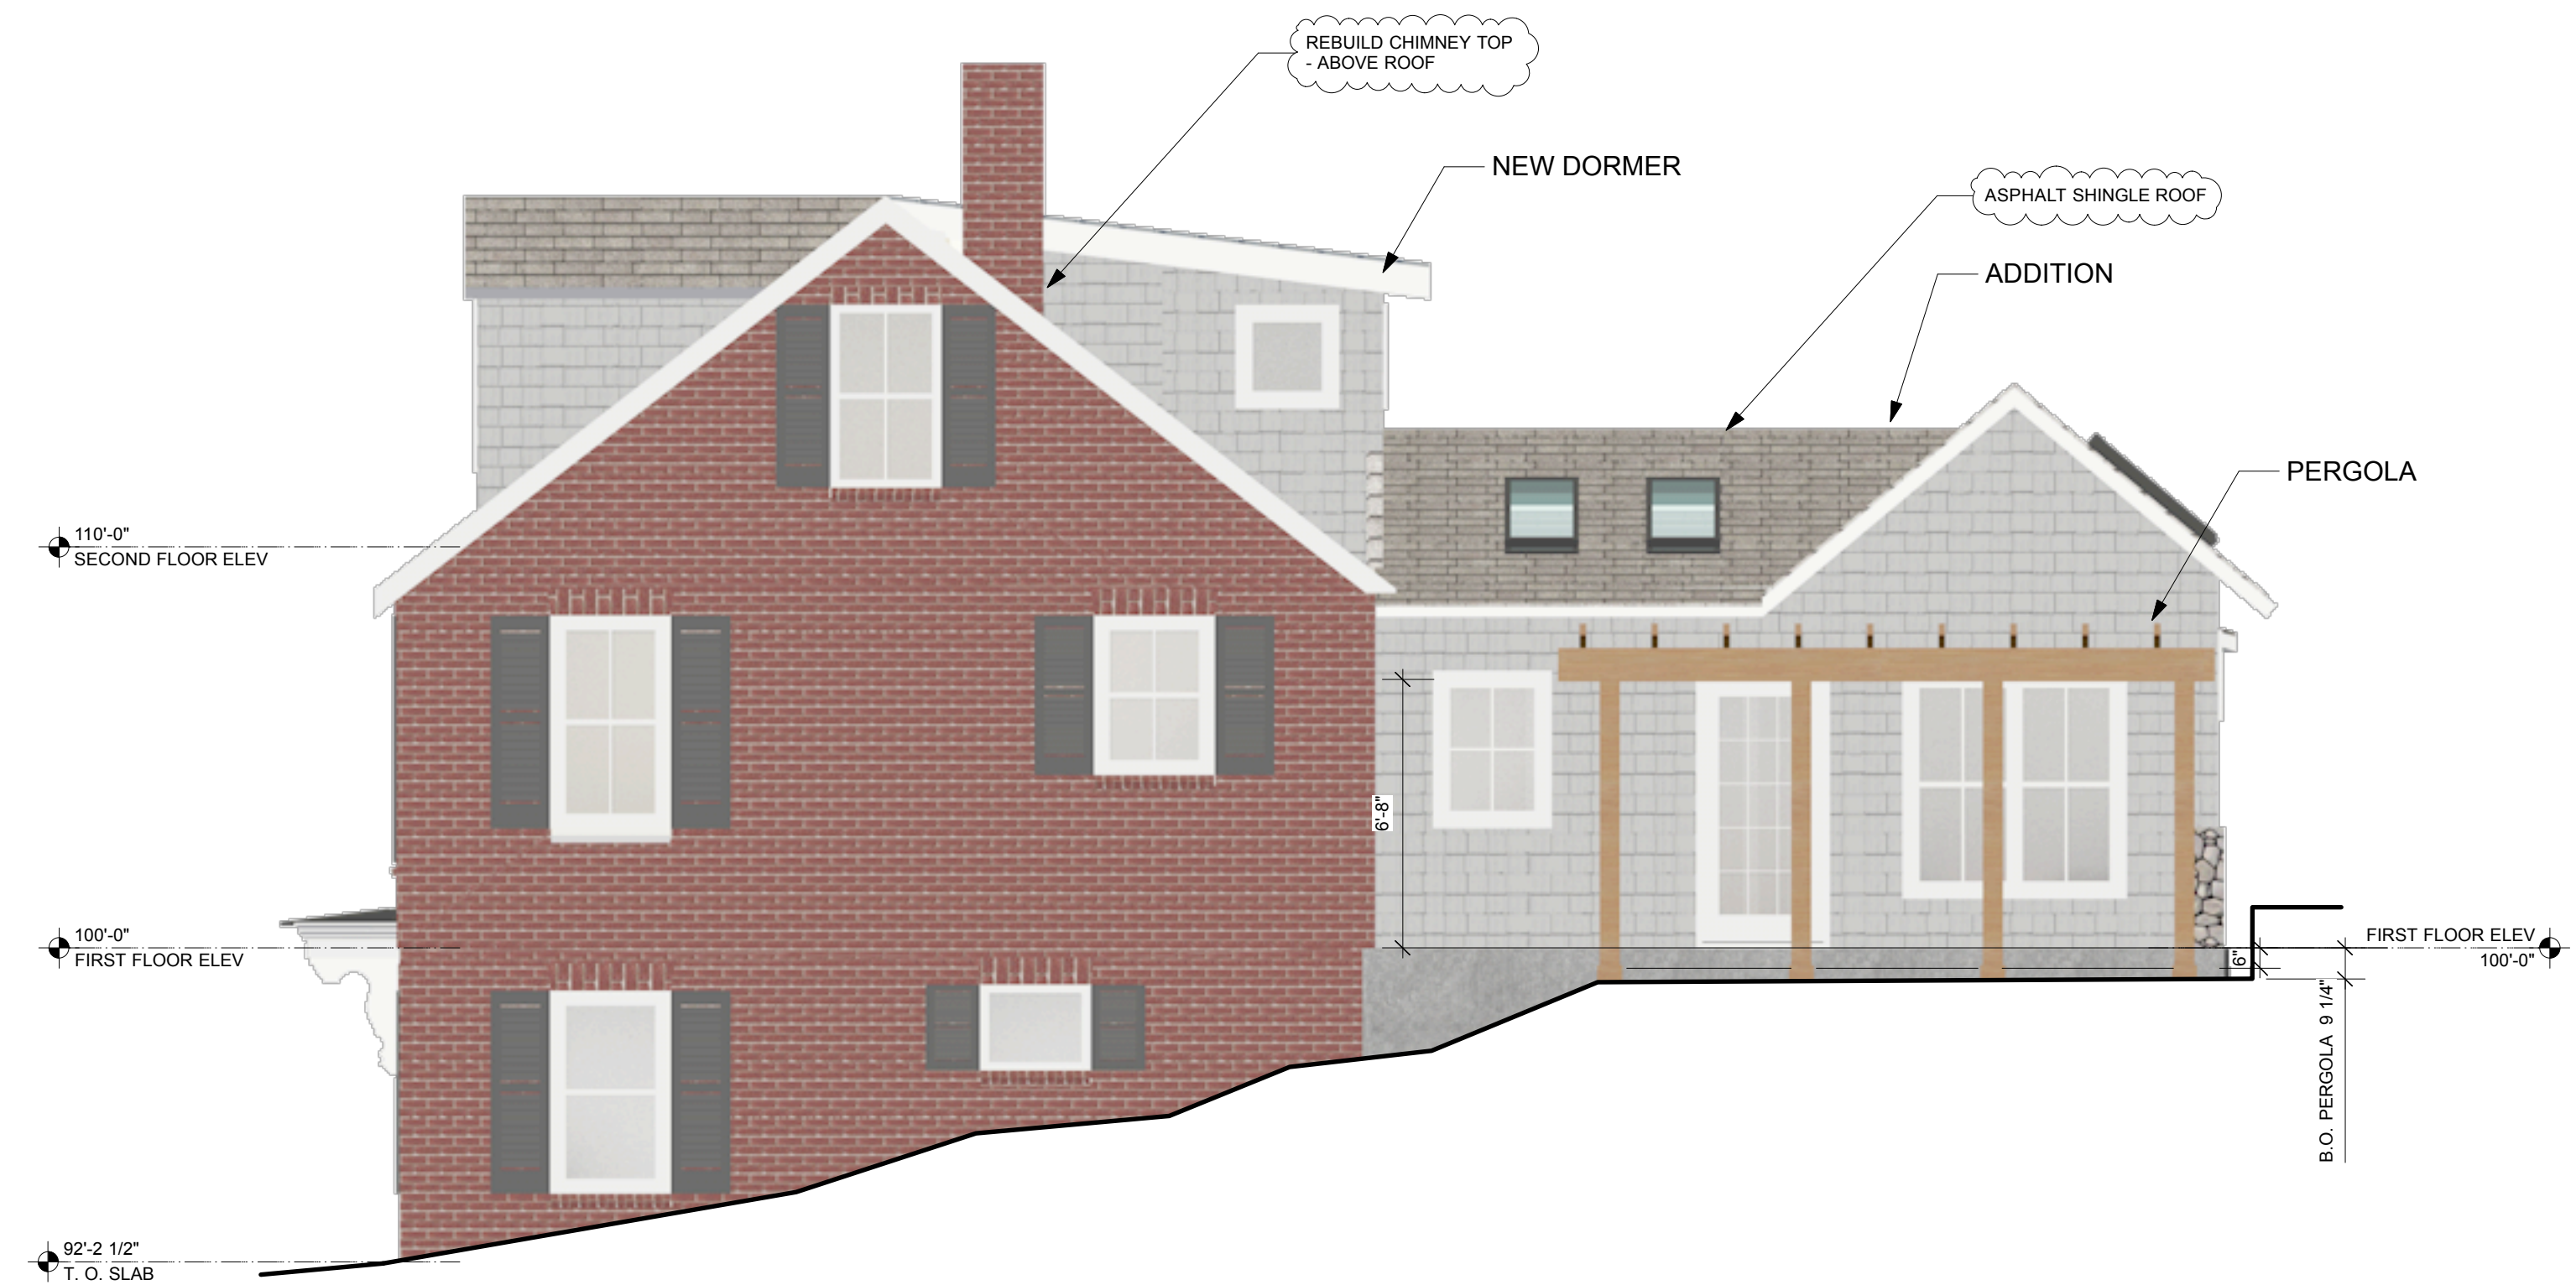

4 Right Elevation  
Scale: 1/4" = 1'-0"

**PERMIT SET - REV. 2**

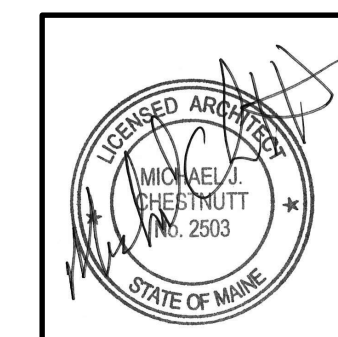 

Design Firm  
**RESIDENTIAL DESIGN STUDIO, LLC**  
Carol A. Morrisette  
174 Danforth Street  
Portland, Maine 04102  
T 207.699.4184 C 207.671.7965

Revisions  
1 1/13/14 - SCALE BAR, ROOFING  
2 2/28/14 - LOT COVERAGE REV.  
3

Project Title  
**Marshall Residence**  
Portland, Maine  
467 Danforth Street  
CBI 71/N3

Sheet Title  
**Exterior Elevations**

Sheet Status  
Permit Set

Project Number  
13.70

Date  
30 December 2013

Drawn By  
CAM

Sheet Scale  
1/4" = 1'-0" UNO

CAD File Number  
093

Sheet No.  
**A2.1**