


CIANBRO OFFICE RENOVATION (FORMER W.L. BLAKE BUILDING)

366 WEST COMMERCIAL STREET
PORTLAND, MAINE

ISSUED FOR PERMIT
6-25-04


GENERAL SYMBOL LEGEND

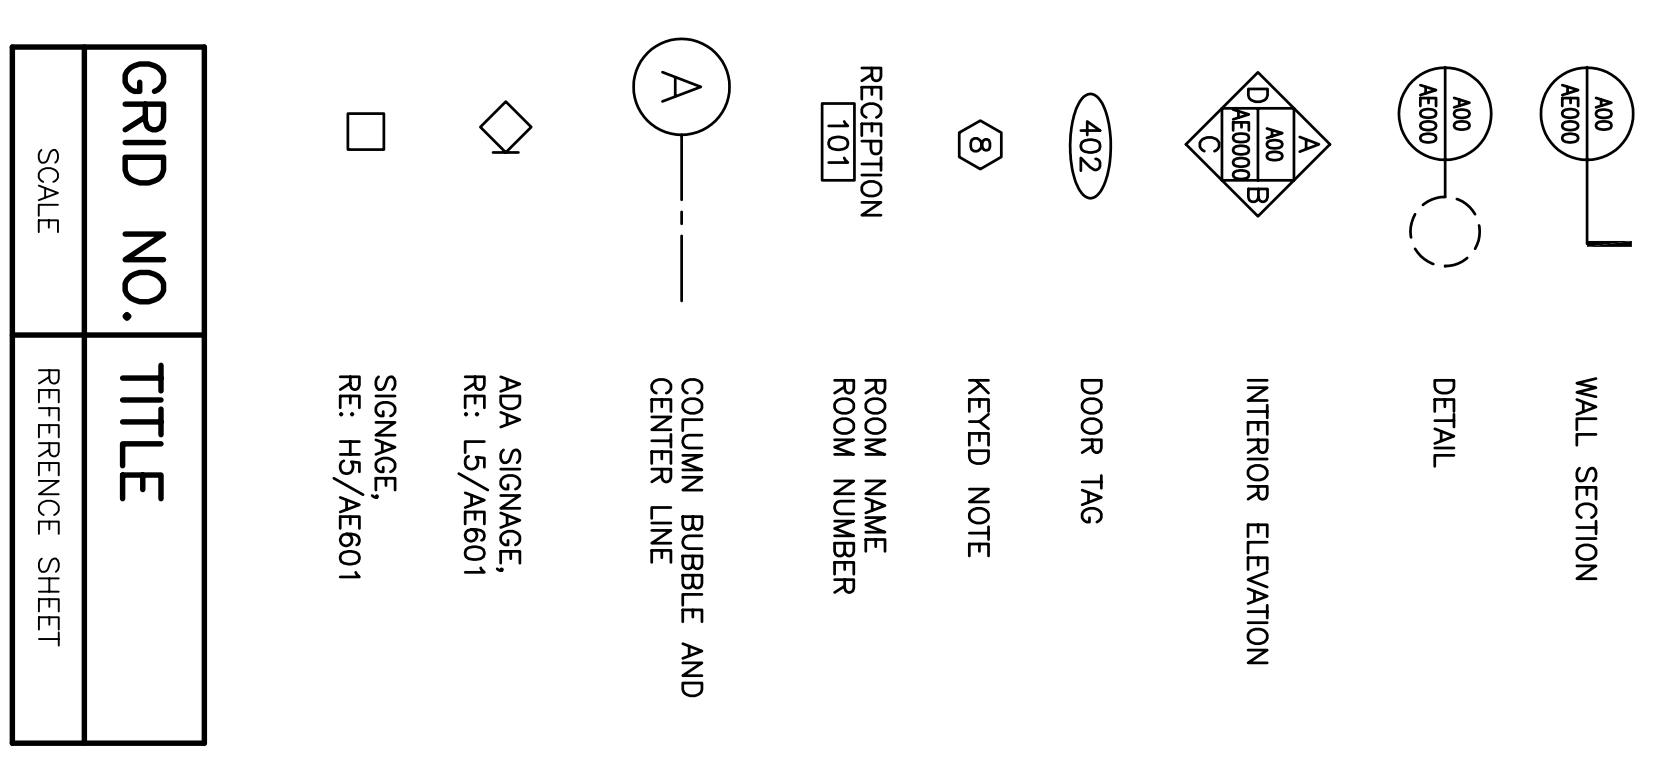


GRID NO.	TITLE
SCALE	REFERENCE SHEET

TYP MOUNTING HEIGHT NOTES:
1. NOT EVERY SITUATION MAY OCCUR IN THIS PROJECT. USE WHERE APPLICABLE.

TYPICAL MOUNTING HEIGHTS

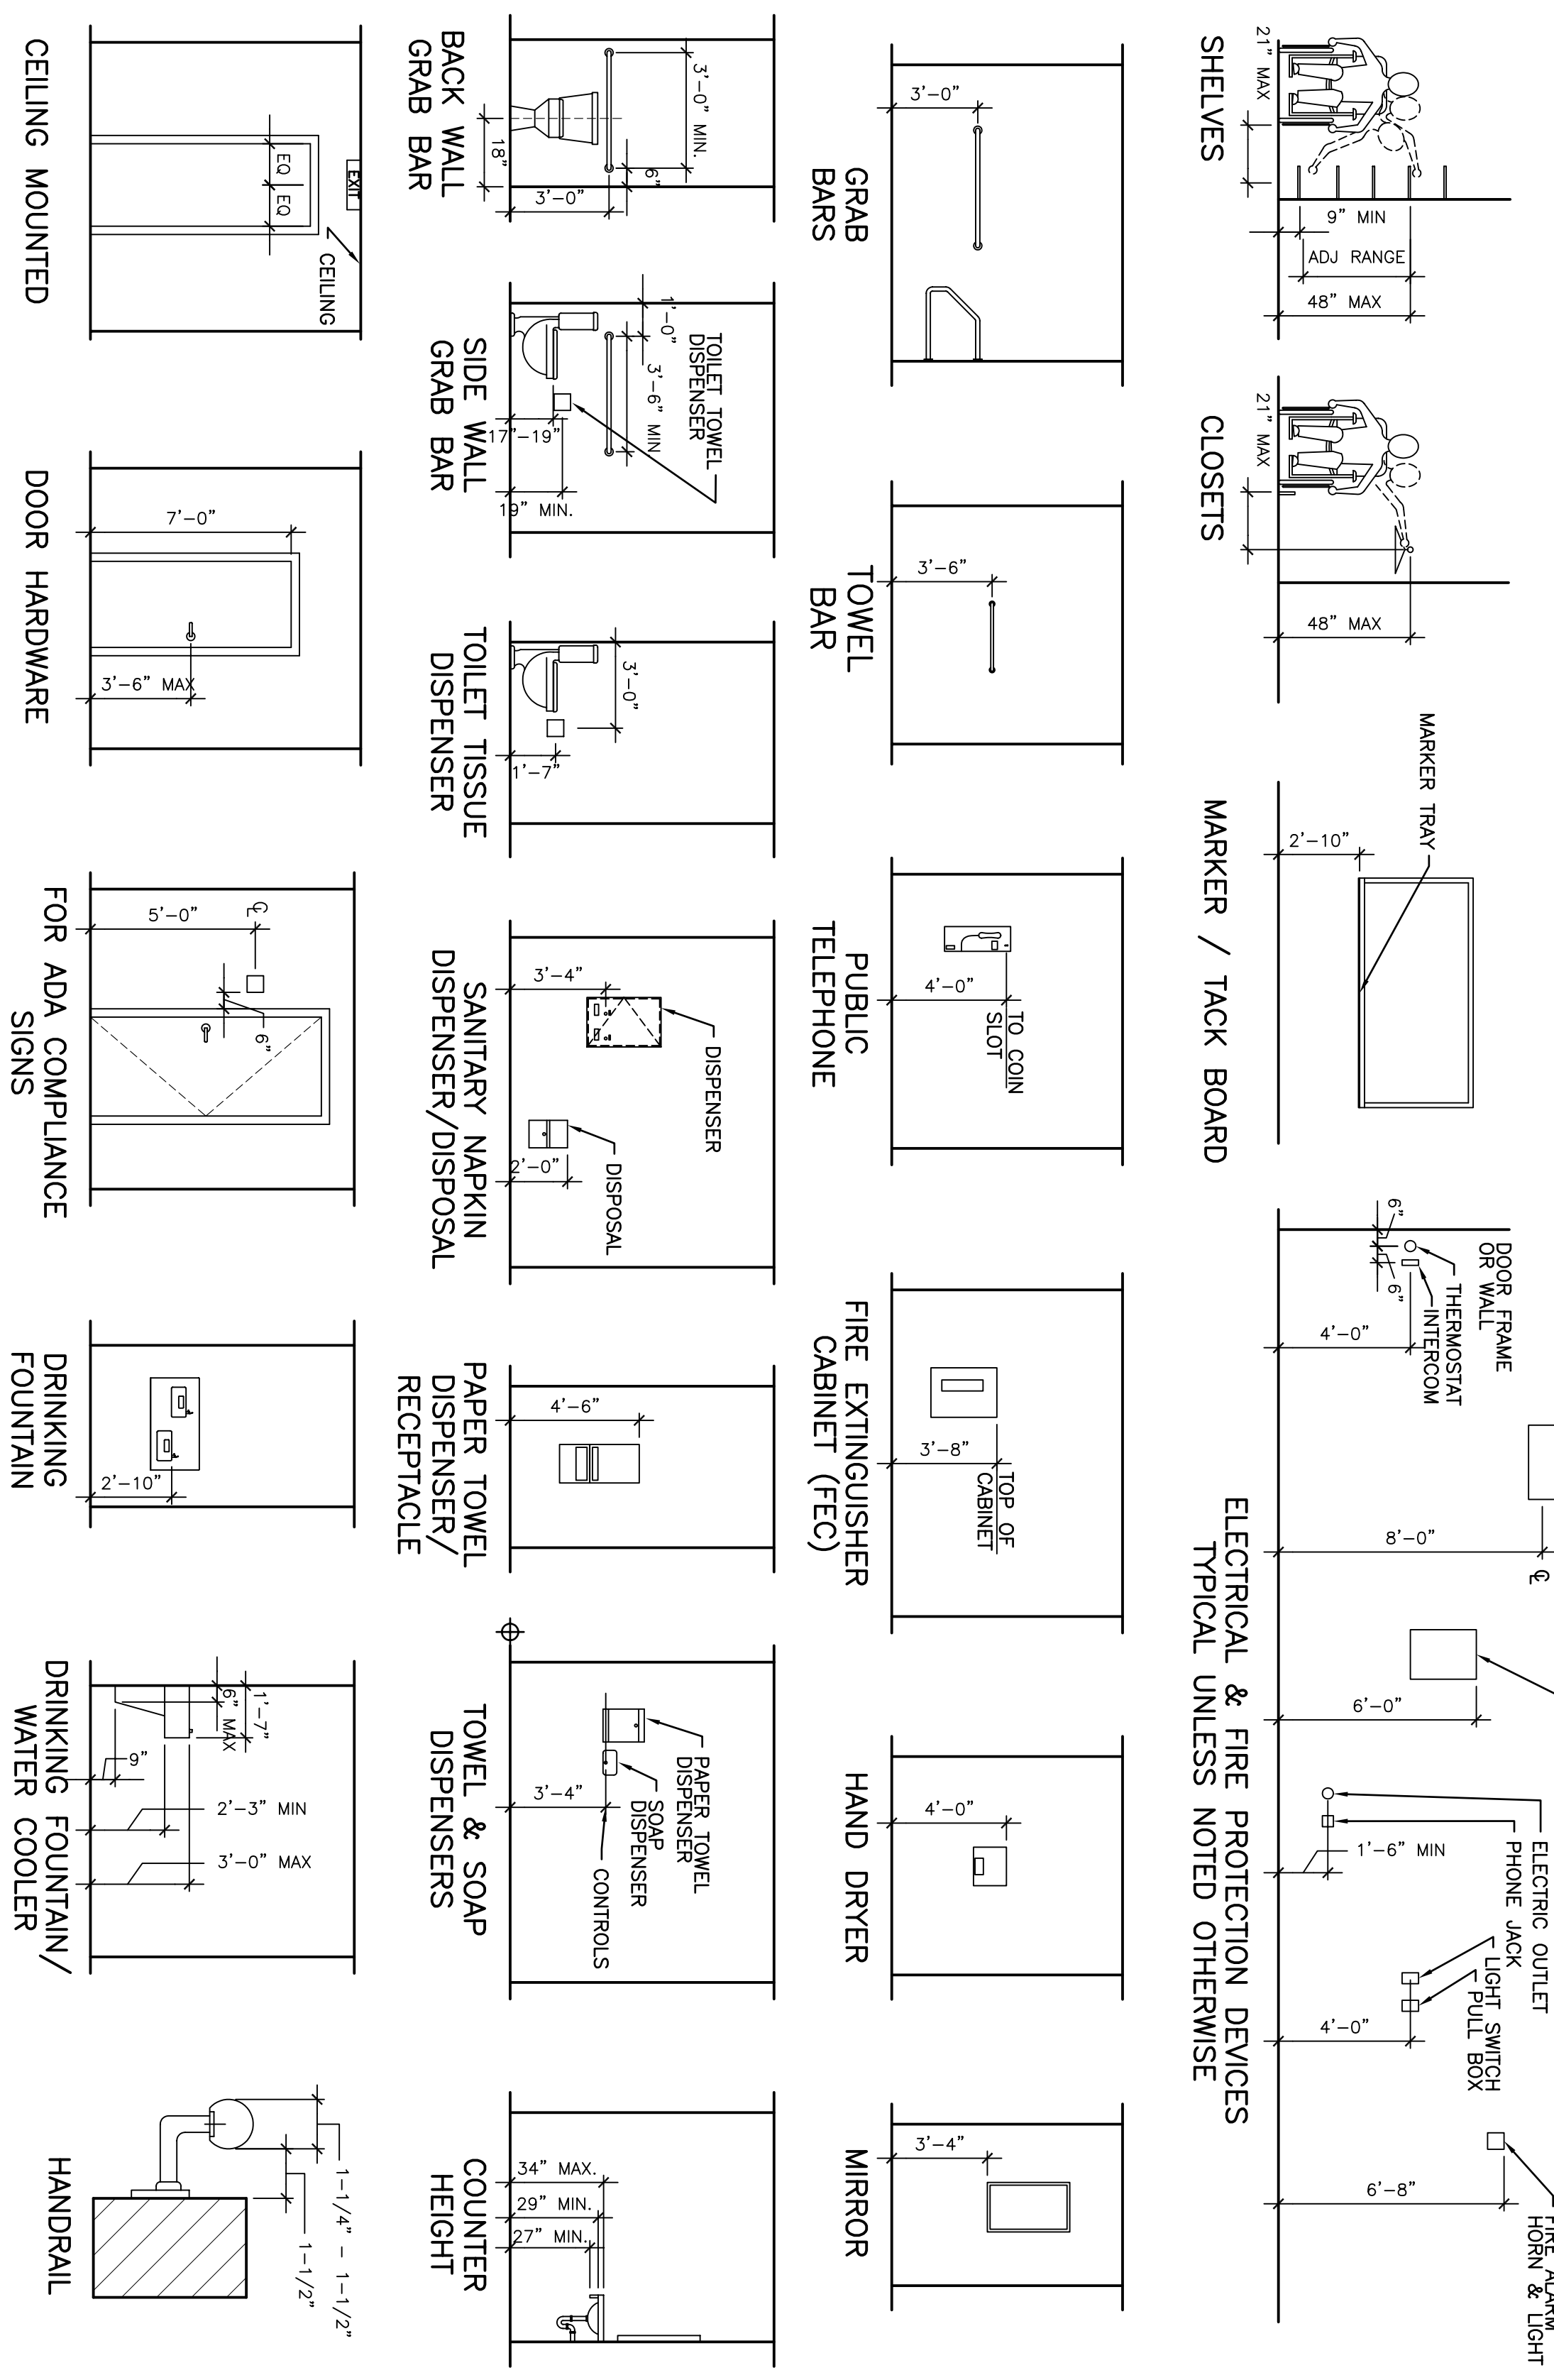

SITE LOCATION MAP

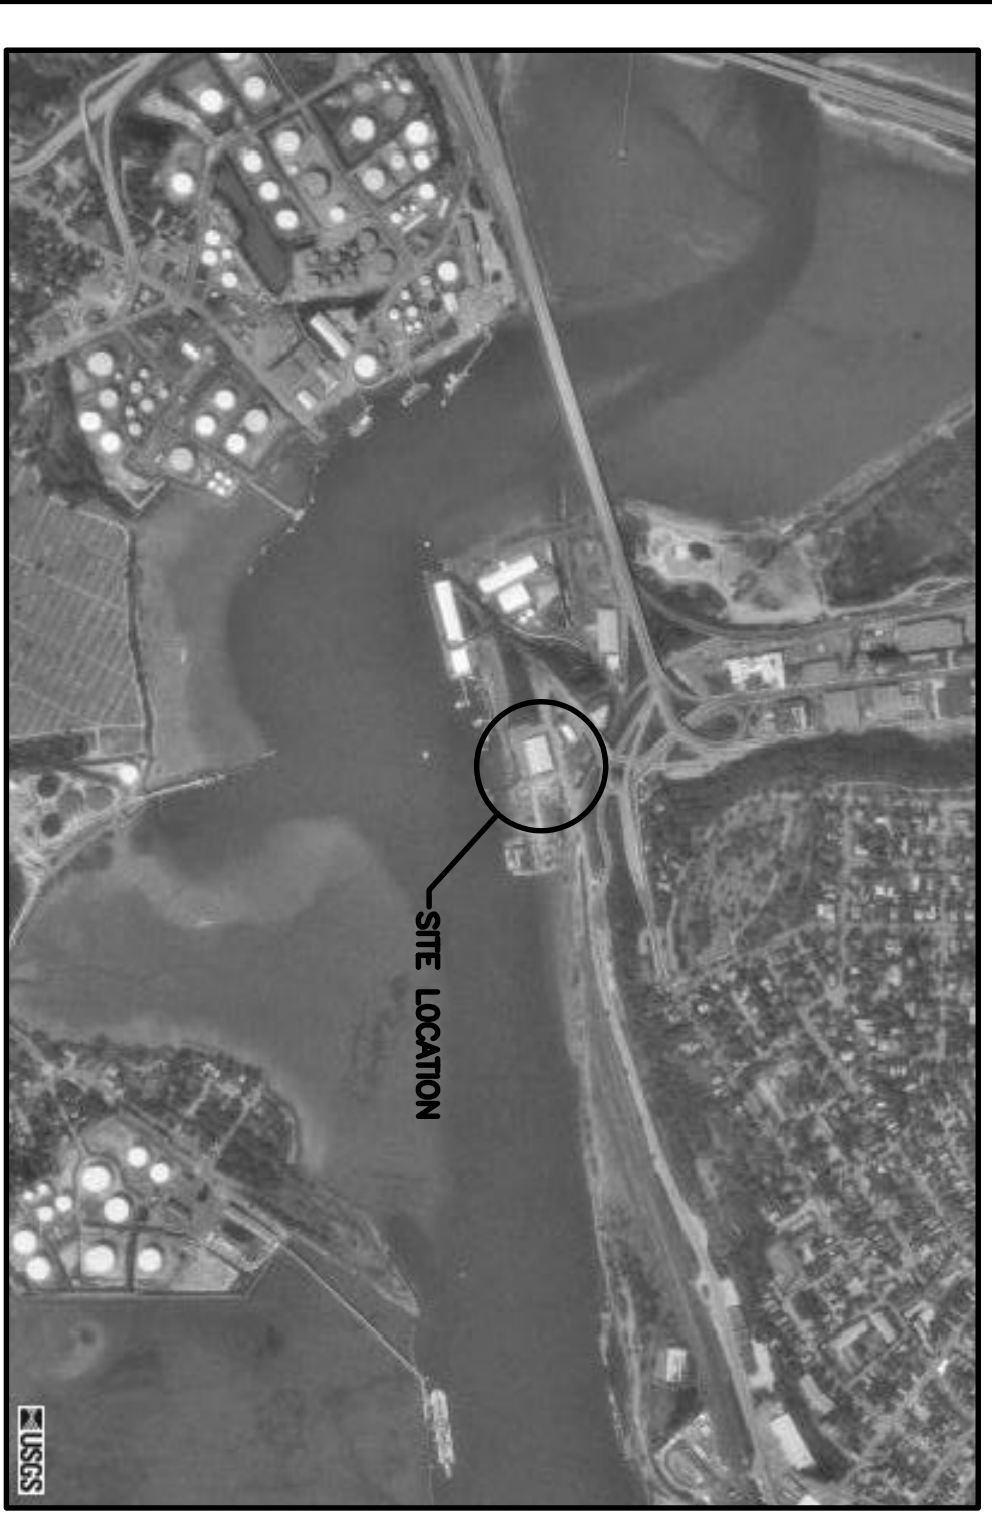

DRAWING LIST:

- GENERAL
 - G101 TITLE SHEET & GENERAL INFO
- ARCHITECTURAL
 - AE101 RENOVATION PLAN
 - AE401 ENLARGED PLANS, INT. ELEVATIONS, SECTIONS & DETAILS
 - AE601 DOOR SCHEDULE & SECTIONS AND DETAILS
- ELECTRICAL
 - E101 RENOVATION PLAN

	ARCHITECTURE ENGINEERING PLANNING SMART 144 Fore Street/P.O. Box 618 Portland, Maine 04104 tel. (207) 772-3846 fax. (207) 772-1070
	PROJECT TITLE: CIANBRO OFFICE RENOVATION (FORMER W.L. BLAKE BUILDING) PORTLAND, MAINE
CURRENT ISSUE STATUS: ISSUED FOR PERMIT 6-25-04	PROJECT NO.: SHEET NO.: G101
GRAPHIC SCALE: 0" = 1"	SCALE: NONE PROJECT MANAGER: SLB I/C/DRAWN BY: TOM N/C/OF RECORD: SLB CAD FILE NO.: 0001-04097 PROJECT NO.: 04097 DATE:
TITLE SHEET & GENERAL INFO SHEET TITLE:	REV. DESCRIPTION DATE