


Ⓐ Second Floor
1/4" = 1'-0"

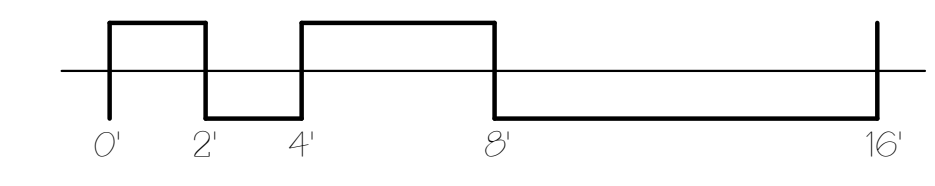

Cassidy Point Road
New Construction

OWNER
534 DANFORTH LLC
225 COMMERCIAL ST STE 502
PORTLAND ME 04101



DEXTROUS CREATIVE

PORTLAND, ME 04102
TRACIE REED, ARCHITECT
NCARB, AIA, LEED AP BD+C
traciereed@dextrouscreative.com
207.403.0459 (cell)

PROJECT TEAM

SURVEYOR
OWEN & HASKELL
390 US-1 State 10
Falmouth, ME 04105

GEOLOGIST
Evan M. Walker, P.E.
S. W. COLE ENGINEERING, INC.
296 Portland Road
Gray, Maine 04039-9586

CIVIL ENGINEER
Will Savage
ACORN ENGINEERING
Acorn Engineering, Inc
P.O. Box 3372
Portland, Maine 04104

STRUCTURAL ENGINEER
Aaron C. Jones, P.E.
STRUCTURAL INTEGRITY CONSULTING
ENGINEERS, INC.
46 Forest Ave
Portland, ME 04101

GENERAL CONTRACTOR
WEIGHT RYAN CONSTRUCTION
10 Danforth St
Portland, ME 04101

No.	Description	Date

SECOND FLOOR PLAN

Project number	18-08_Cassidy Point
Date	12.23.18
Drawn by	TJR
Checked by	TJR

A-1.2
Scale: 1/4" = 1'-0"