


Ⓐ West  
1/4" = 1'-0"

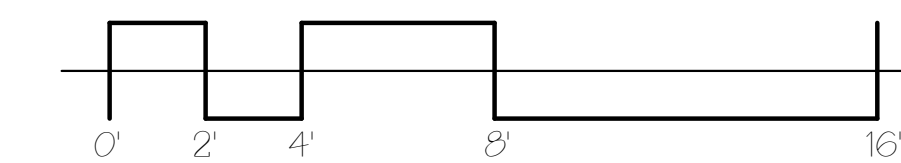

**Cassidy Point Road**  
New Construction

**OWNER**  
534 DANFORTH LLC  
225 COMMERCIAL ST STE 502  
PORTLAND ME 04101



**DEXTROUS CREATIVE**  
PORTLAND, ME 04102  
TRACIE REED, ARCHITECT  
NCARB, AIA, LEED AP BD+C  
traciereed@dextrouscreative.com  
207.403.0459 (cell)

**PROJECT TEAM**

**SURVEYOR**  
OWEN & HASKELL  
390 US-1 State 10  
Falmouth, ME 04105

**GEOLOGIST**  
Evan M. Walker, P.E.  
S. W. COLE ENGINEERING, INC.  
296 Portland Road  
Gray, Maine 04039-9586

**CIVIL ENGINEER**  
Will Savage  
ACORN ENGINEERING  
Acorn Engineering, Inc  
P.O. Box 3372  
Portland, Maine 04104

**STRUCTURAL ENGINEER**  
Aaron C. Jones, P.E.  
STRUCTURAL INTEGRITY CONSULTING  
ENGINEERS, INC.  
46 Forrest Ave  
Portland, ME 04101

**GENERAL CONTRACTOR**  
WEIGHT RYAN CONSTRUCTION  
10 Danforth St  
Portland, ME 04101

No.	Description	Date

**WEST ELEVATION**

Project number 18-08\_Cassidy Point

Date 12.23.18

Drawn by T.J.R

Checked by T.J.R

**A-2.2**

Scale 1/4" = 1'-0"