
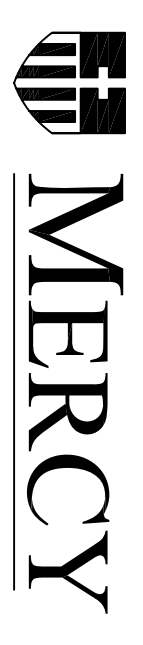
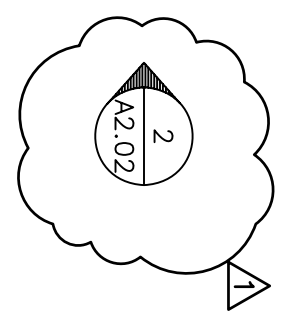


1 FOURTH FLOOR PLAN  
 SCALE: 1/8"=1'-0"

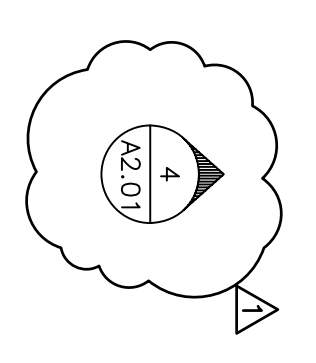

Mercy Health  
 System of Maine  
 FORE RIVER SHORT  
 STAY HOSPITAL

**Hoffmann**  
 Francis Cauffman  
 Foley Hoffmann  
 Architects Ltd.  
 2130 Acorn Street  
 Philadelphia, PA 19103  
 Phone: (215) 968-6250  
 Fax: (215) 968-6250

**Foley**  
 Consultant  
 1808 West End Ave. Suite 1400  
 Providence, Rhode Island 02903  
 Phone: (401) 458-5816  
 Fax: (401) 458-5816

**Cauffman**  
 Consultant  
 1808 West End Ave. Suite 1400  
 Providence, Rhode Island 02903  
 Phone: (401) 458-5816  
 Fax: (401) 458-5816

**Francis**  
 Consultant  
 1808 West End Ave. Suite 1400  
 Providence, Rhode Island 02903  
 Phone: (401) 458-5816  
 Fax: (401) 458-5816

**AS NOTED**  
 Date: 10.02.06  
 Drawn By: MAF/JUL/CLB/CLV/LMS  
 Scale:  
 AS NOTED

**Francis**  
 Consultant  
 1808 West End Ave. Suite 1400  
 Providence, Rhode Island 02903  
 Phone: (401) 458-5816  
 Fax: (401) 458-5816

**Cauffman**  
 Consultant  
 1808 West End Ave. Suite 1400  
 Providence, Rhode Island 02903  
 Phone: (401) 458-5816  
 Fax: (401) 458-5816

**Foley**  
 Consultant  
 1808 West End Ave. Suite 1400  
 Providence, Rhode Island 02903  
 Phone: (401) 458-5816  
 Fax: (401) 458-5816

**Hoffmann**  
 Consultant  
 1808 West End Ave. Suite 1400  
 Providence, Rhode Island 02903  
 Phone: (401) 458-5816  
 Fax: (401) 458-5816

**Francis**  
 Consultant  
 1808 West End Ave. Suite 1400  
 Providence, Rhode Island 02903  
 Phone: (401) 458-5816  
 Fax: (401) 458-5816

**Cauffman**  
 Consultant  
 1808 West End Ave. Suite 1400  
 Providence, Rhode Island 02903  
 Phone: (401) 458-5816  
 Fax: (401) 458-5816

**Foley**  
 Consultant  
 1808 West End Ave. Suite 1400  
 Providence, Rhode Island 02903  
 Phone: (401) 458-5816  
 Fax: (401) 458-5816

**Hoffmann**  
 Consultant  
 1808 West End Ave. Suite 1400  
 Providence, Rhode Island 02903  
 Phone: (401) 458-5816  
 Fax: (401) 458-5816