



MUD FLATS

ALL EROSION AND SEDIMENT CONTROL MATERIALS, METHODS, AND PROCEDURES SHALL COMPLY WITH THE MAINE EROSION AND SEDIMENT CONTROL BMP'S BY THE MEDEP, MARCH 2003

NOTE REGARDING GRASS SEED MIXTURES:
THE FOLLOWING SEED MIXTURES SHALL BE APPLIED
- FOR LAWN AREAS TO BE MAINTAINED GREATER THAN OR EQUAL TO 3:1 RYE BLEND - 40%
EQUAL PORTIONS OF THREE OF THE FOLLOWING RYE VARIETIES:
NOBILITY
PLEASURE XL
AMAZING
COURTESY DWARF
BLUEGRASS BLEND - 40%
EQUAL PORTIONS OF THREE OF THE FOLLOWING RYE VARIETIES:
ARCADIA
MERIT
BARRON
RUGBY
CHEWING FESCUE (VARIETY SILHOUETTE) - 20%
- FOR SLOPES STEEPER THAN 3:1
INDUSTRIAL ROAD SEED MIXTURE #2
SHEEP FESCUE - 50%
RED TOP - 5%
WHITE CLOVER - 10%
ANNUAL RYE - 10%

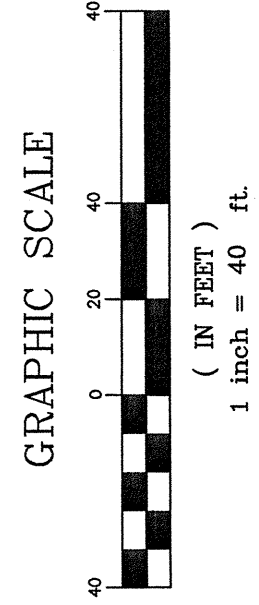

REV	DATE	DESCRIPTION
1	11.02	SITE LOCATION OF DEVELOPMENT PERMIT SUBMISSION
2	3.08	PRELIMINARY SITE PLAN APPLICATION TO CITY OF PORTLAND
4	6.27.06	RESUBMITTED TO CITY OF PORTLAND
5	7.25.06	RELEASED TO CONSTRUCTION MANAGER
6	7.26.06	RESUBMITTED TO CITY OF PORTLAND

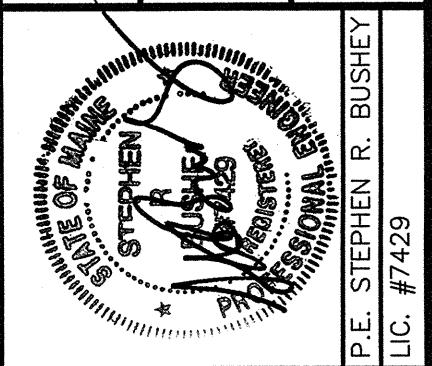

PROJECT: MERCY AT THE FORE
 SHEET TITLE: EROSION CONTROL PLAN - SOUTH BUILDING PHASE
 CLIENT: MERCY HOSPITAL
 P.E. STEPHEN E. BUSHEY
 LIC. #77429

DALUCA-HOFFMAN ASSOCIATES, INC.
 778 MAIN STREET, SUITE B
 PORTLAND, ME 04106
 (207) 772-1122
 DHA@DALUCAHOFFMAN.COM
 DRAWN: DED DATE: 11.01.01
 DESIGNED: SRE SCALE: 1"=40'
 CHECKED: SRS JOB NO.: 2149.01
 FILE NAME: 2149.01-BP3
 SHEET: C-13B