

NOTES:

1. FOR STRUCTURAL GENERAL NOTES SEE S6001.


N1

N4

N9

N13

SECTION

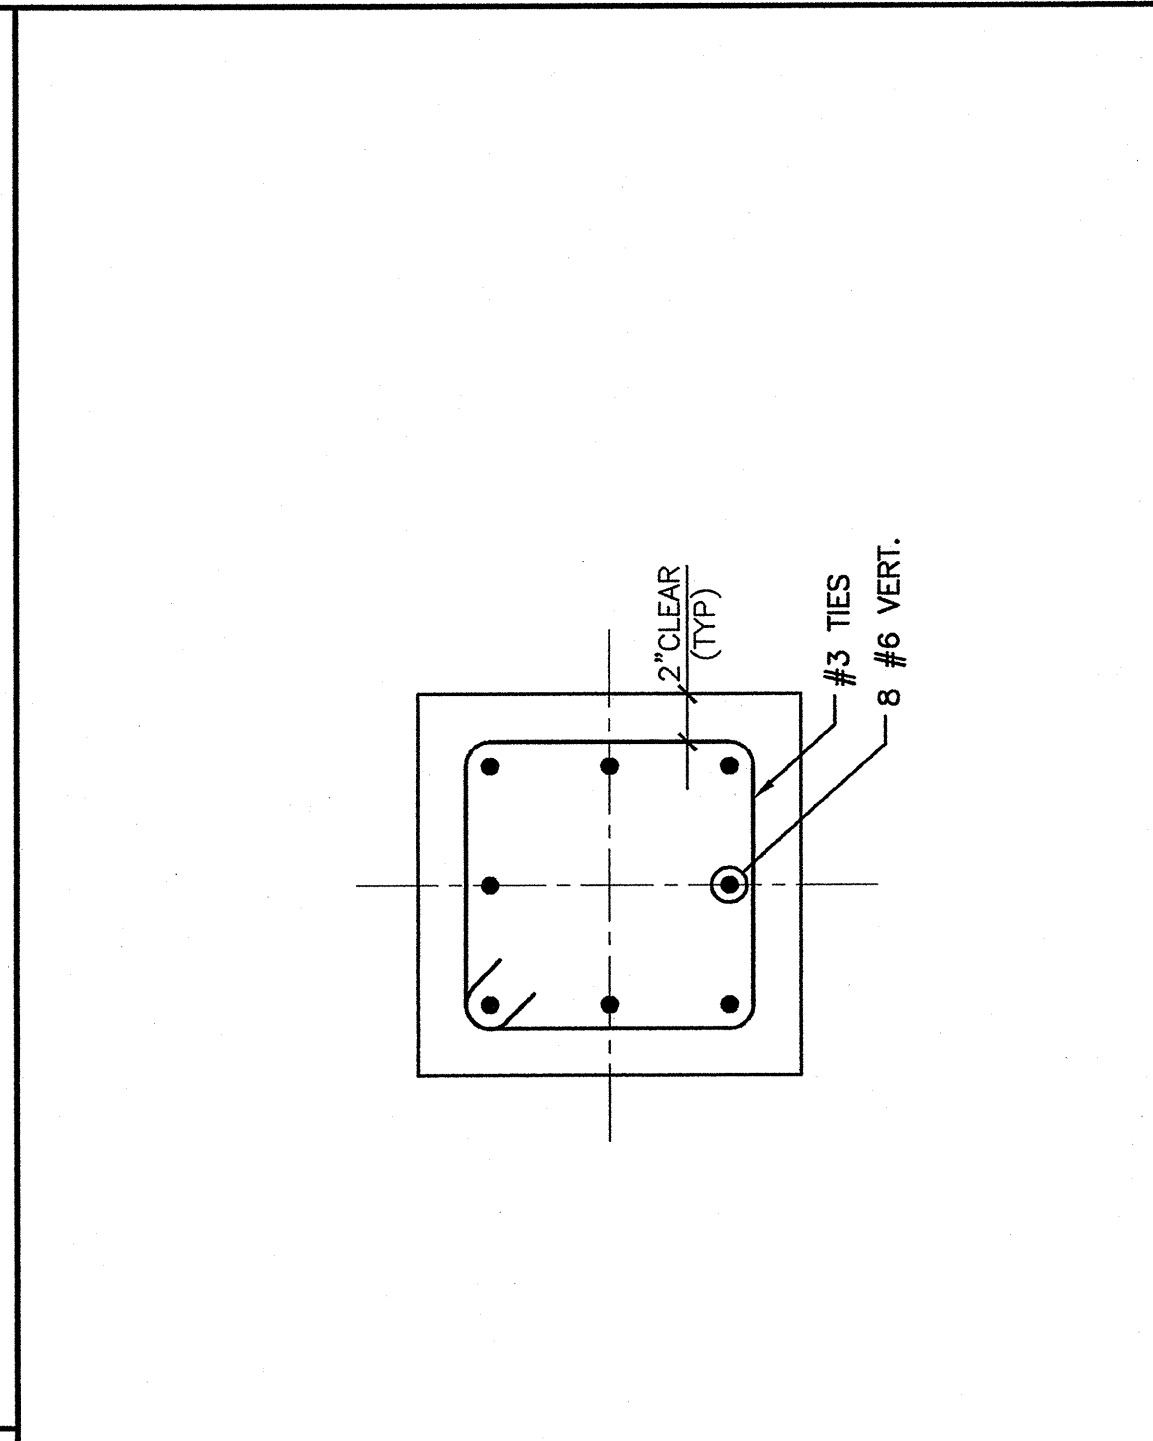


J1

J4

J9


J13

SECTION

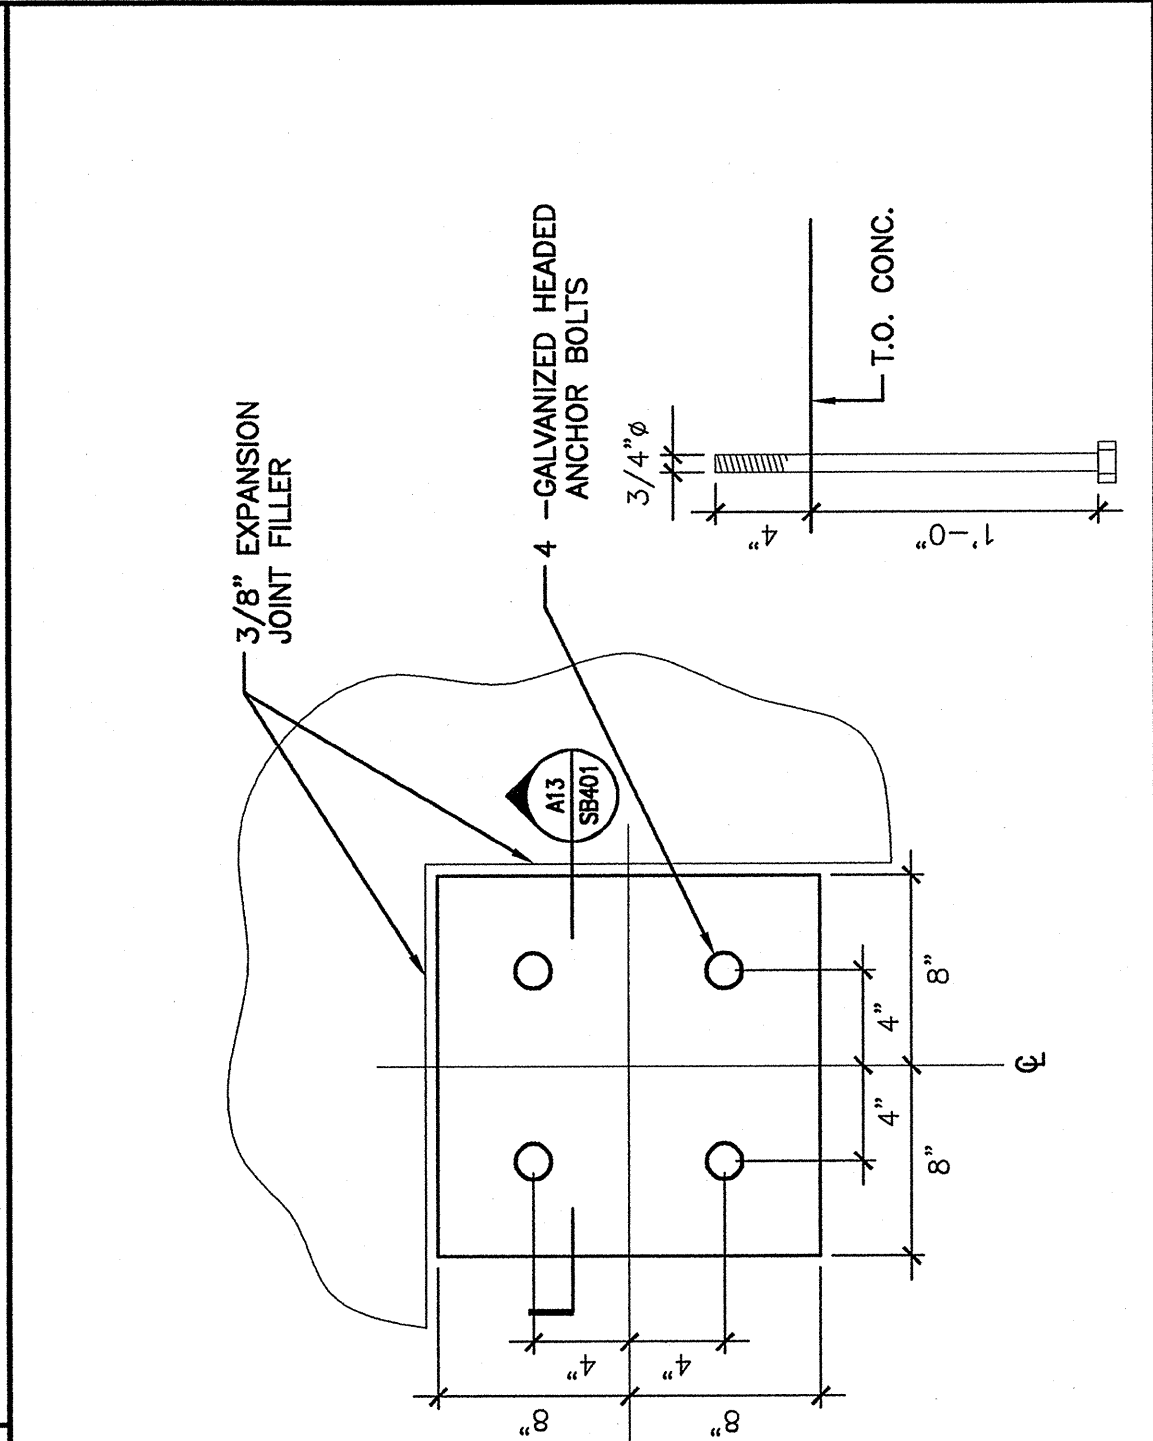

E13

SECTION

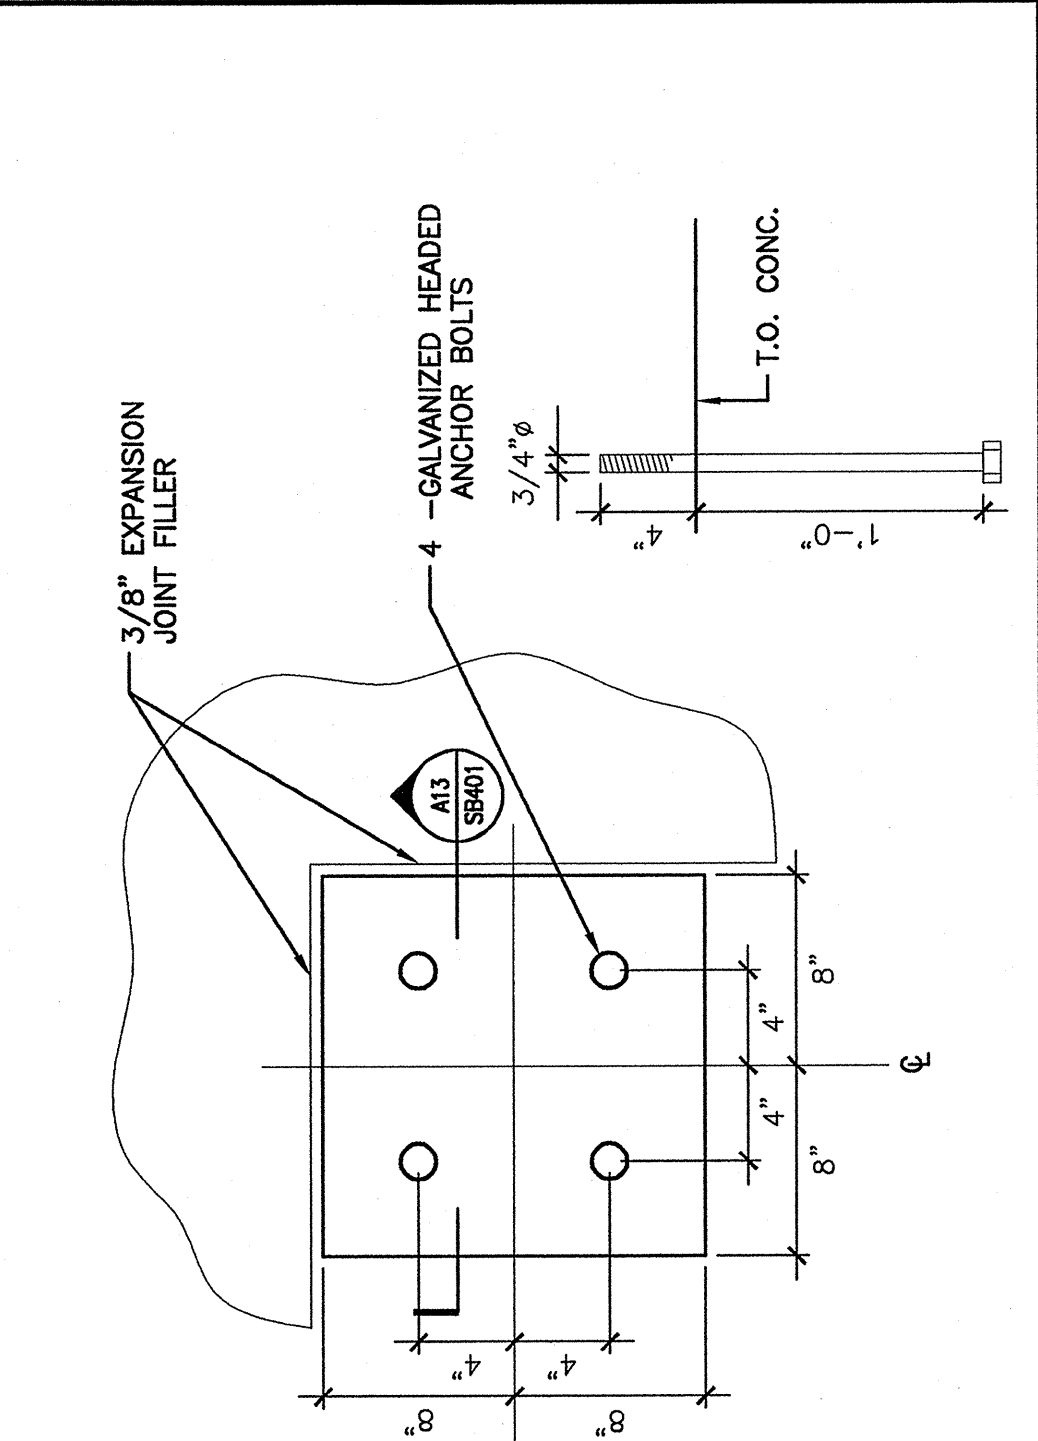

ISSUED FOR CONSTRUCTION
11-06-06

REV. 0 ISSUED FOR CONSTRUCTION 11-06-06

DATE

DESCRIPTION

CURRENT ISSUE STATUS:

ARCHITECTURE ENGINEERING PLANNING

SMRTI

144 Essex Street, Box 418
Portland, Maine 04104
Tel. (207) 772-3846
Fax. (207) 772-1070

MERCY HOSPITAL AT FORE RIVER
PROJECT 2

LOCATION

SITE WORK
FOUNDATIONS

PROJECT:

SHEET TITLE: AS NOTED DATE: 10-23-06

PROJECT MANAGER: ELB GRAPHIC SCALE: 0

JOB CWP/DRAWN: AFP

A/E OF RECORD: JSW

SWMT CAD FILE: SB401-05034

PROJECT No. 05034

SHEET No. SB401

DATE: 10-23-06

GRAPHIC SCALE: 0

JOB CWP/DRAWN: AFP

A/E OF RECORD: JSW

SWMT CAD FILE: SB401-05034

PROJECT No. 05034


SHEET No. SB401

DATE: 10-23-06

GRAPHIC SCALE: 0

E4

SECTION

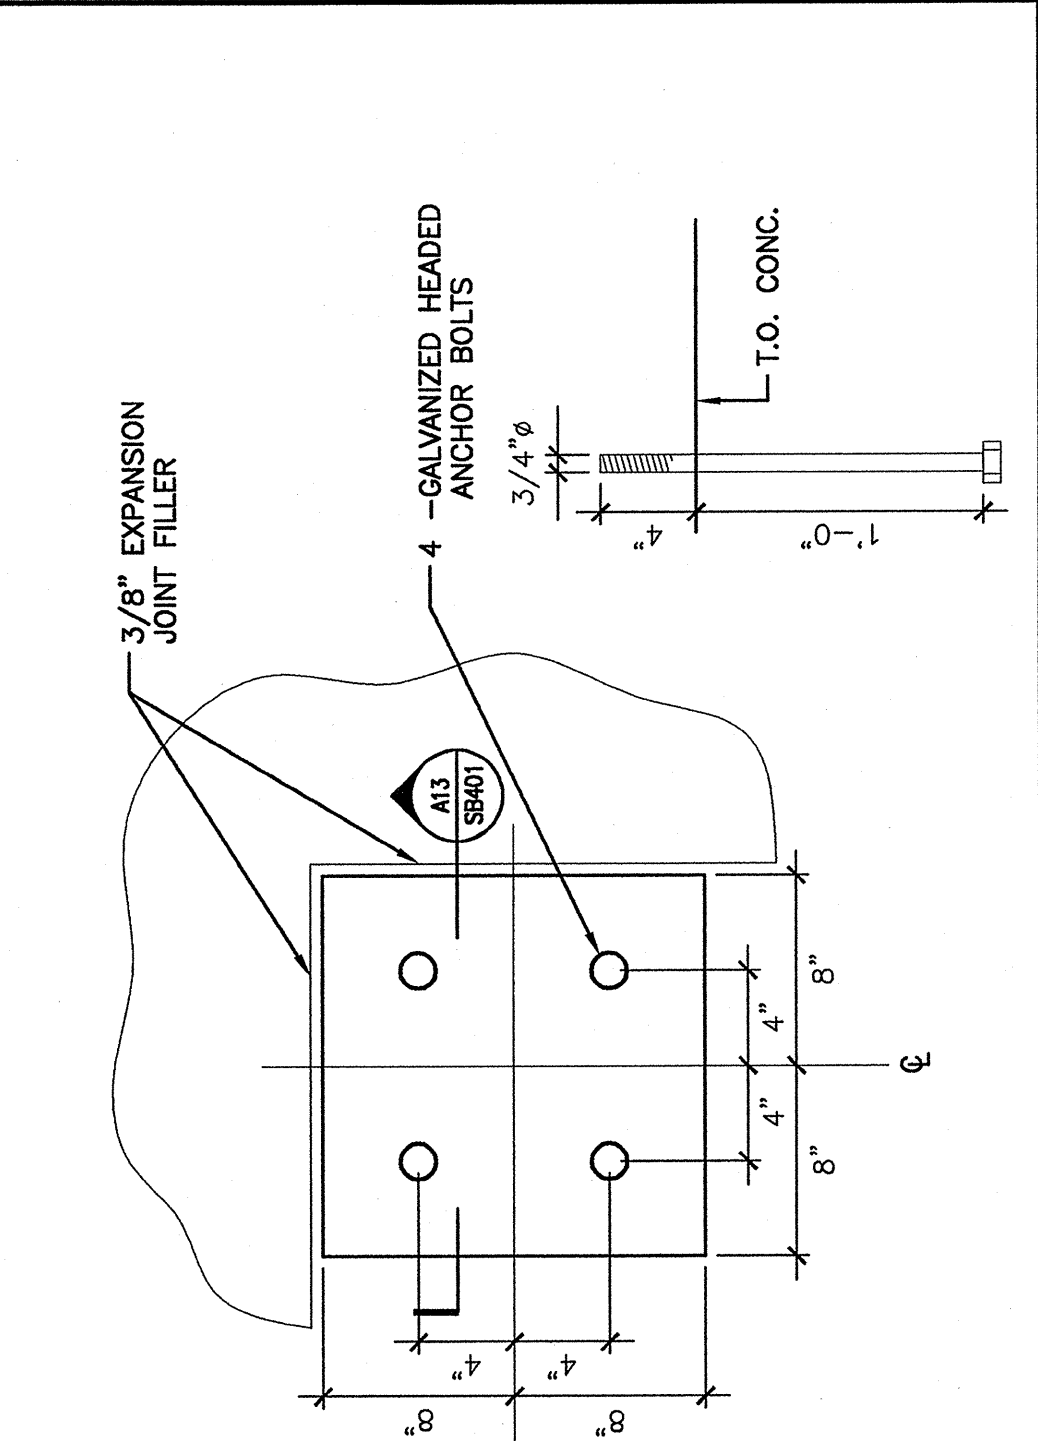

GENERATOR SUPPORT SLAB

CONSTRUCTION JOINT

1 1/2"=1'-0"

CHAMFER

3'-0" (MIN)

8" CONCRETE SLAB

REINFORCE W/#4 @ 12" EA. WAY

12" MIN. COMPACTED STRUCTURAL FILL

3" RIGID INSUL.

1'-6"

8"

4 1/2"

2 #4

3.17' CLR

12"

1'-6"

1'-6"

1'-6"

1'-6"

1'-6"

1'-6"

1'-6"

1'-6"

1'-6"


1'-6"

1'-6"

1'-6"

A1

SECTION

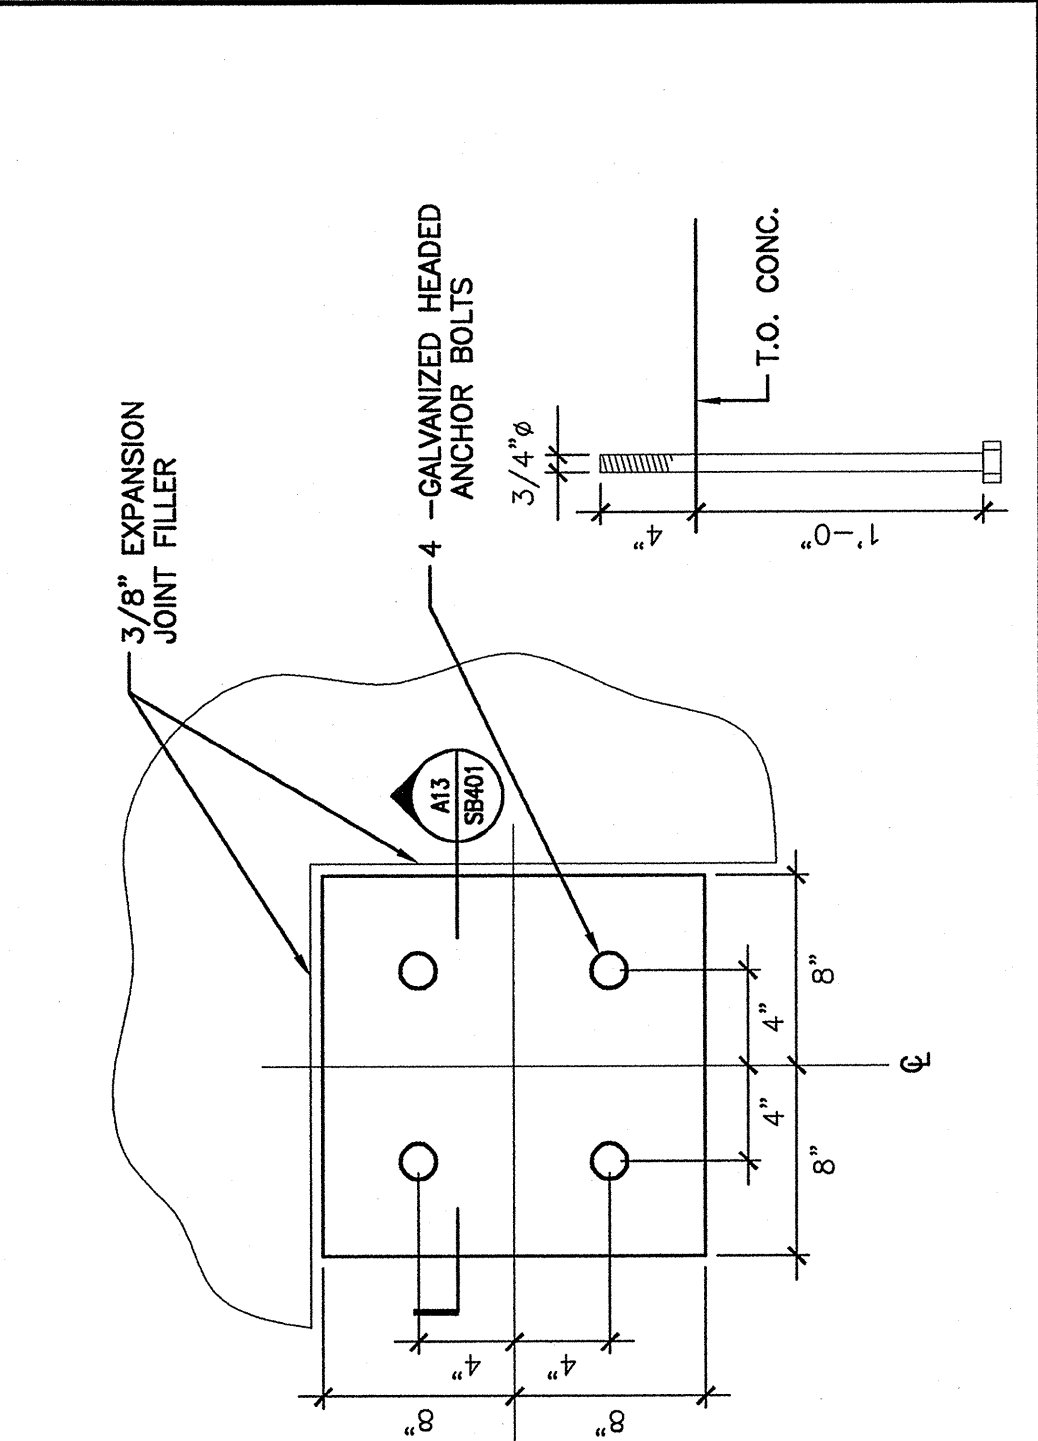

GENERATOR SUPPORT SLAB

CONSTRUCTION JOINT

1 1/2"=1'-0"

20'-0"

12'-0"

8" CONCRETE SLAB

REINFORCE W/#4 @ 12" EA. WAY

12" MIN. COMPACTED STRUCTURAL FILL

3" RIGID INSUL.

1'-6"

8"

4 1/2"

2 #4

3.17' CLR

12"

1'-6"

1'-6"

1'-6"

1'-6"

1'-6"

1'-6"

1'-6"

1'-6"

1'-6"


1'-6"

1'-6"

1'-6"

A9

SECTION

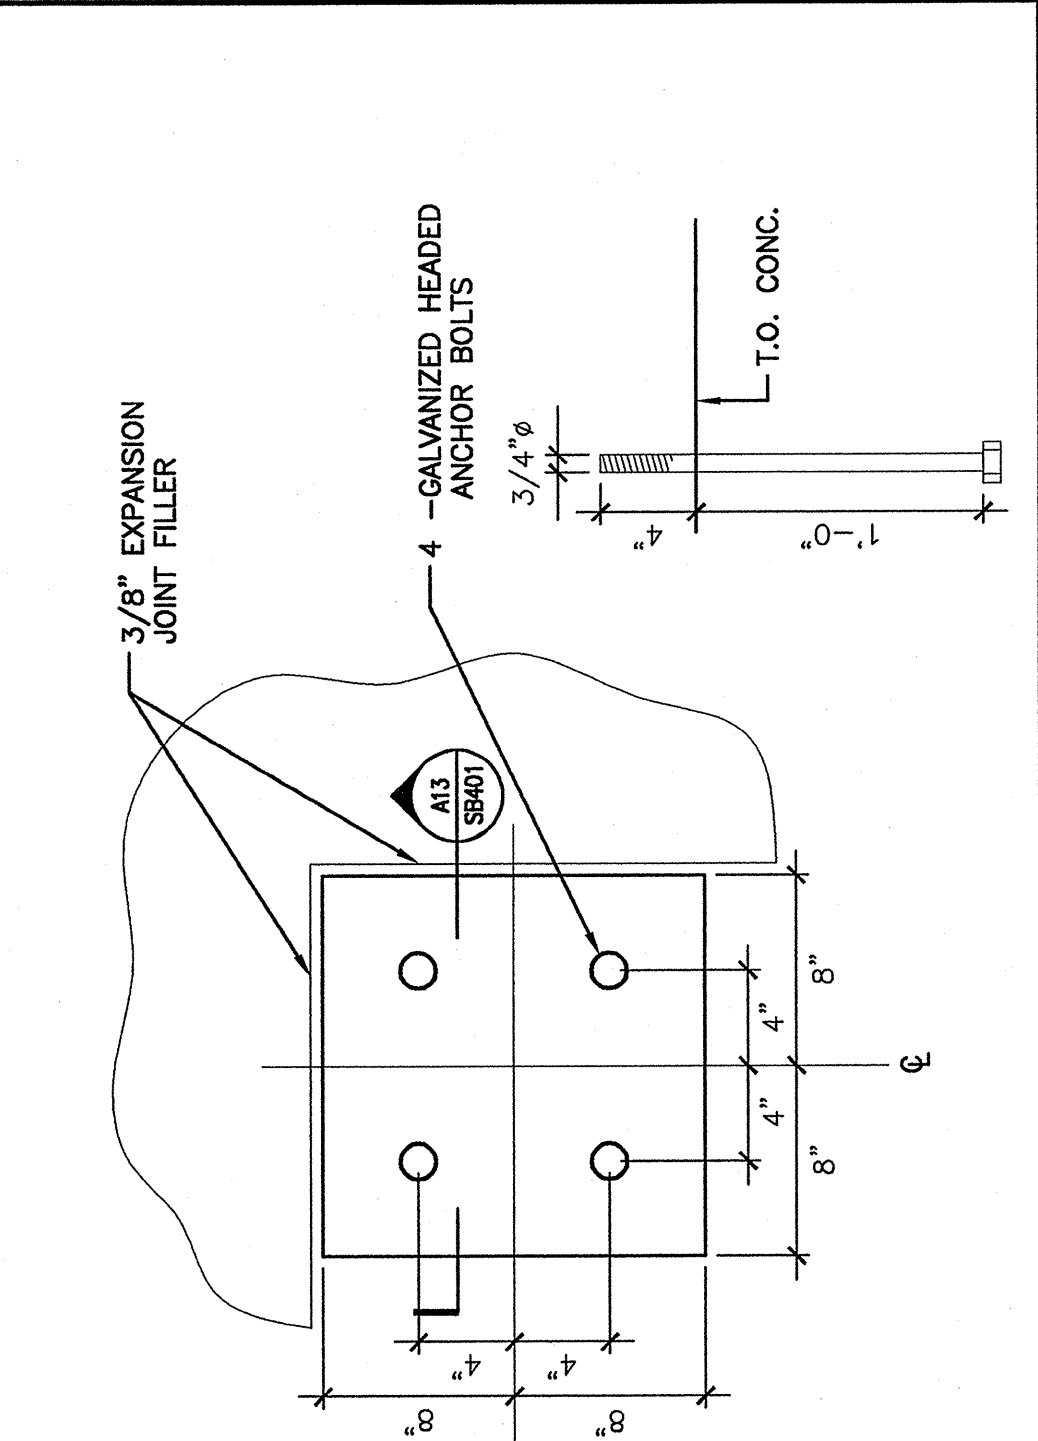

COOLING TOWER SLAB/FOUNDATION PLAN

1/4"=1'-0"

21'-8 1/2"

1'-4 1/4"

1'-4 1/4"

3'-3"

3'-3"

16'-0"

16'x16' PIER (TYP)

SEE DETAIL E13/SB401

-10.0' PER EL.= +2'

FOOTING 6'-6"x6'-6"x1'-2"

T.O. FOOTING EL.= -4'-0"(TYP)

ISOLATION (TYP)

8" CONCRETE SLAB

REINFORCE W/#4 @ 12" EA. WAY

1'-3 5/8"

1'-3 5/8"

13'-4 3/4"

1'-3 5/8"

1'-3 5/8"

1'-3 5/8"

1'-3 5/8"

1'-3 5/8"


1'-3 5/8"

1'-3 5/8"

1'-3 5/8"

A13

SECTION

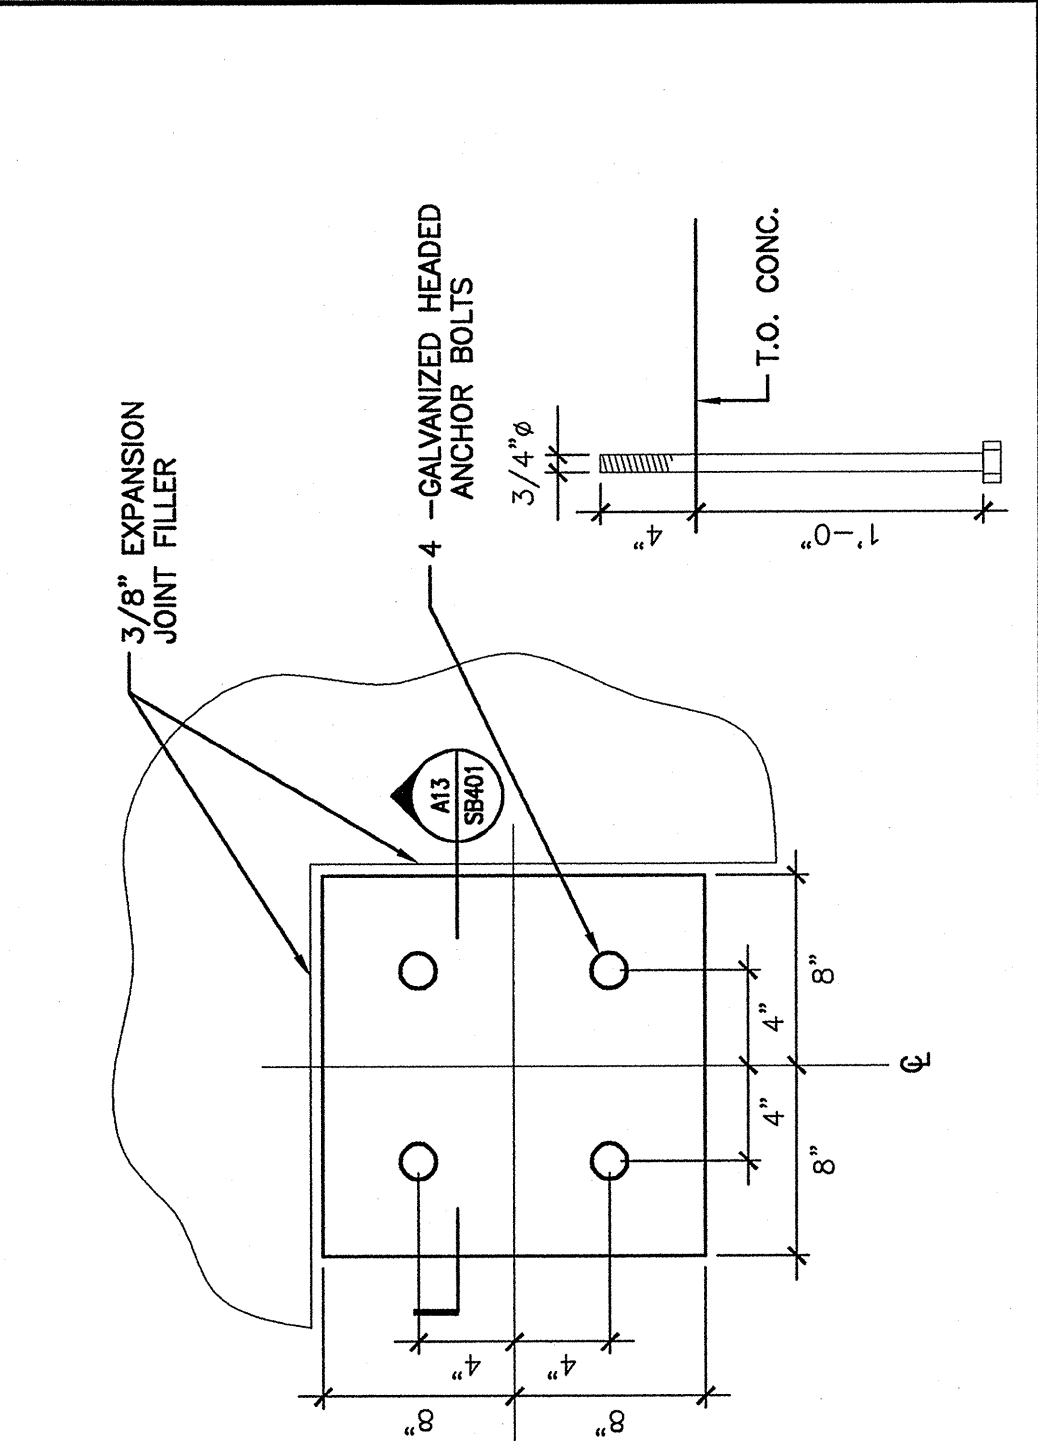

COOLING TOWER SLAB/FOUNDATION PLAN

3/4"=1'-0"

3'-3"

3'-3"

1'-2"

1'-2"

4'-2"

3'-3"

3'-3"

1'-0" HOOK (TYP)

3" CLEAR

3" CLEAR

E13

SECTION

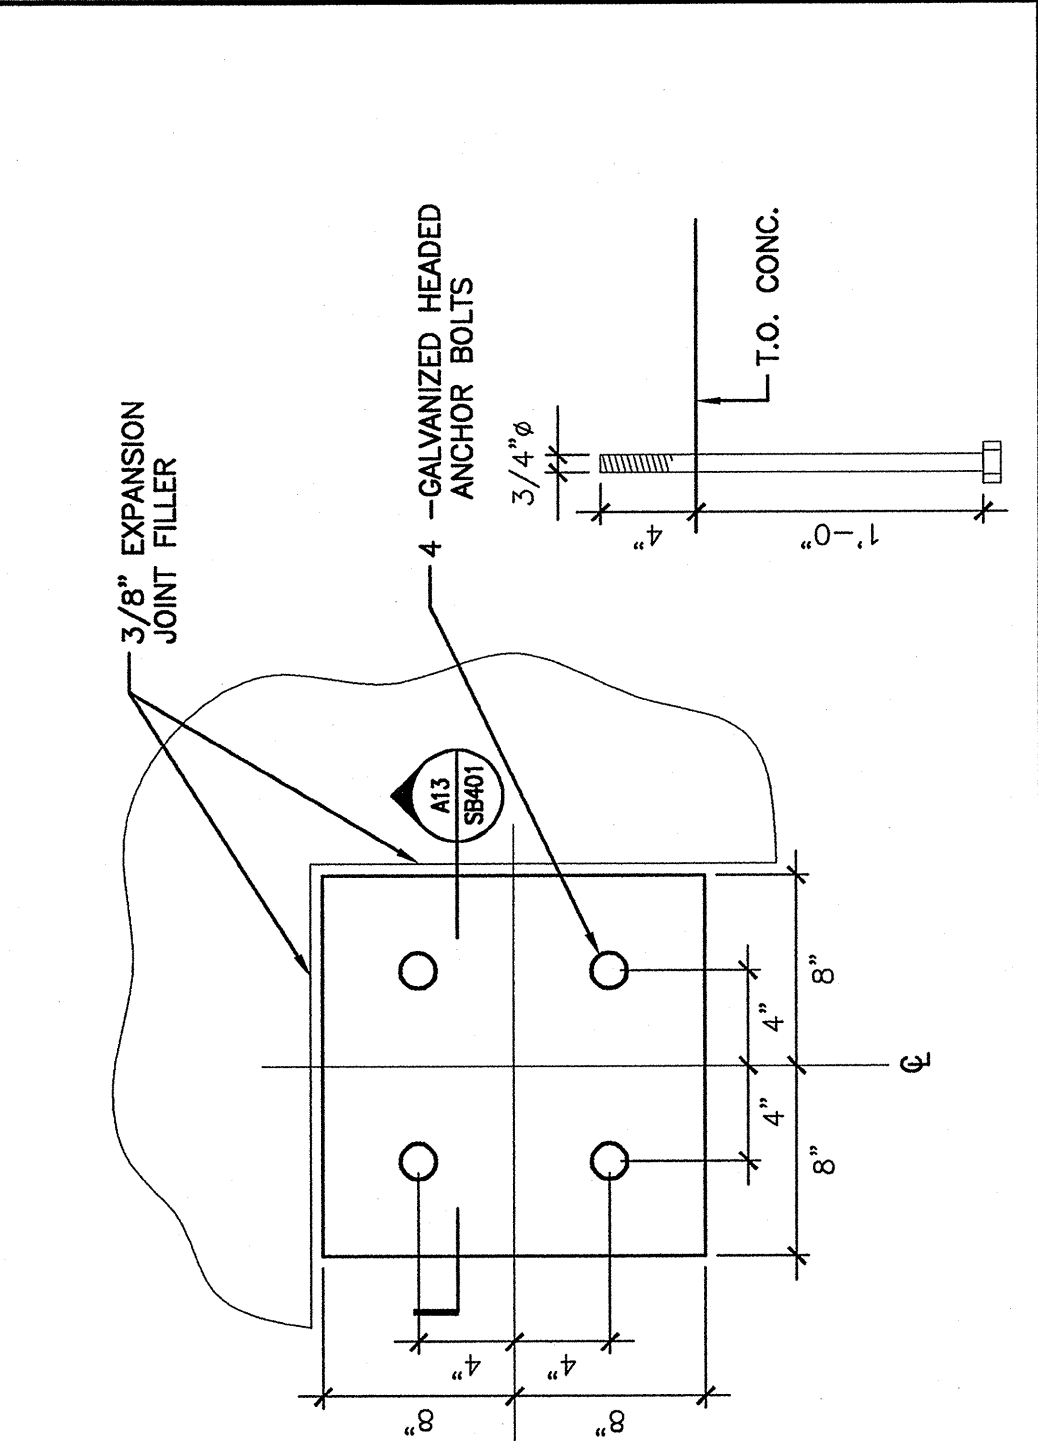

TYP. COOLING TOWER PIER DETAIL

1 1/2"=1'-0"

8"

8"

4"

4"

3/4" @ 3"

3/4" @ 3"

E13

SECTION

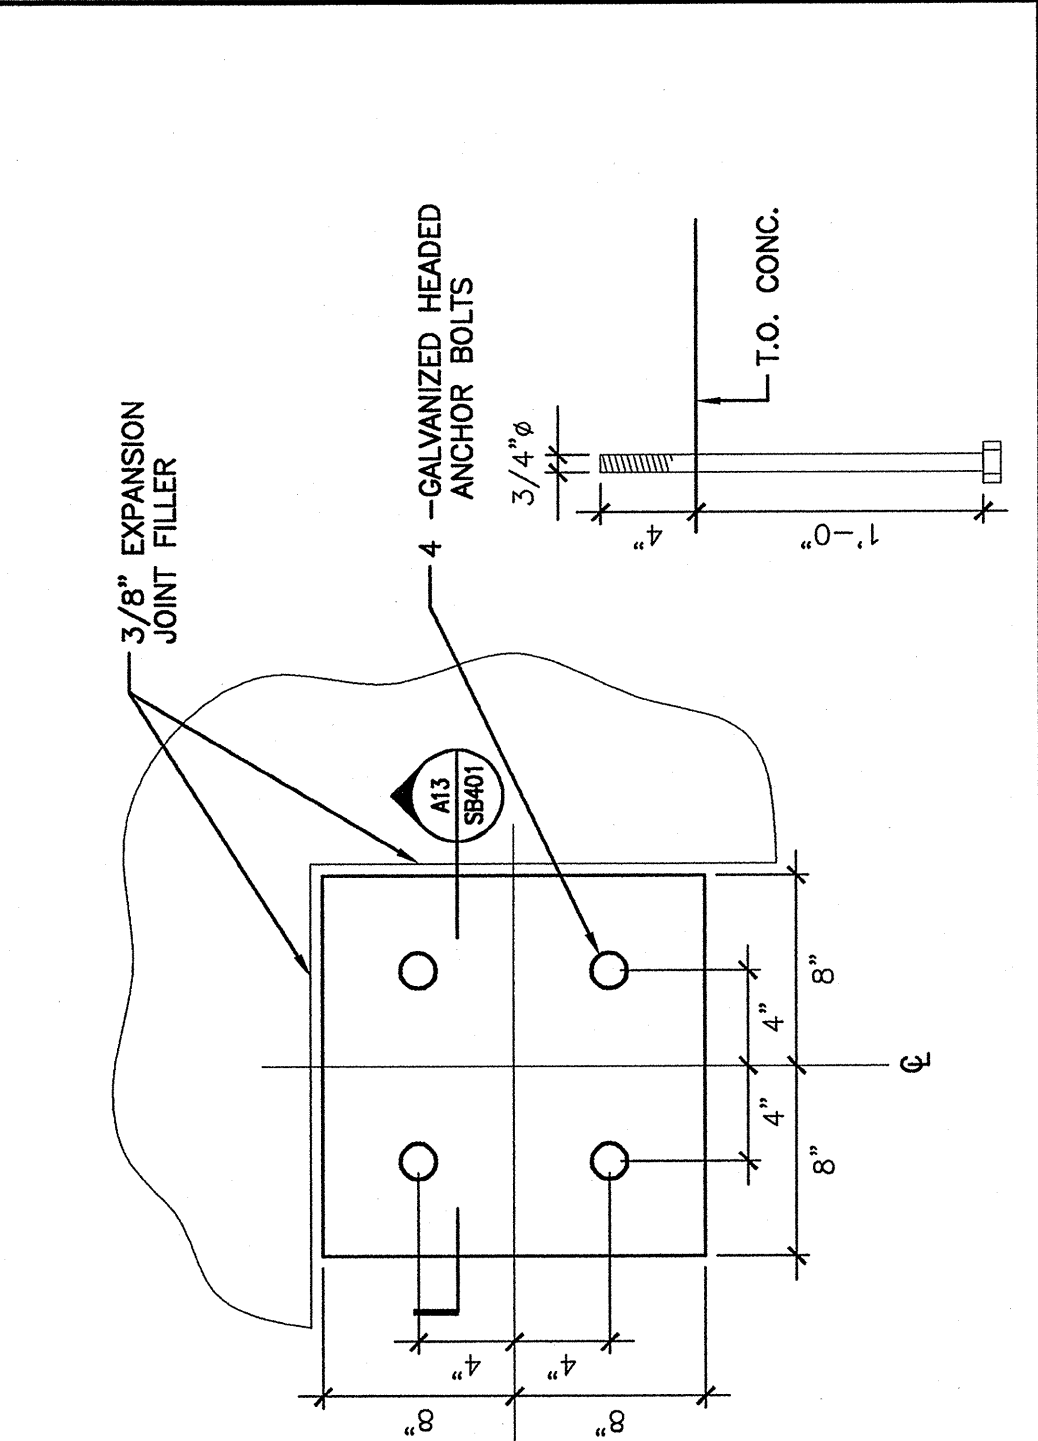

TYP. COOLING TOWER PIER DETAIL

1 1/2"=1'-0"

8"

8"

4"

4"

3/4" @ 3"

3/4" @ 3"

E13

SECTION

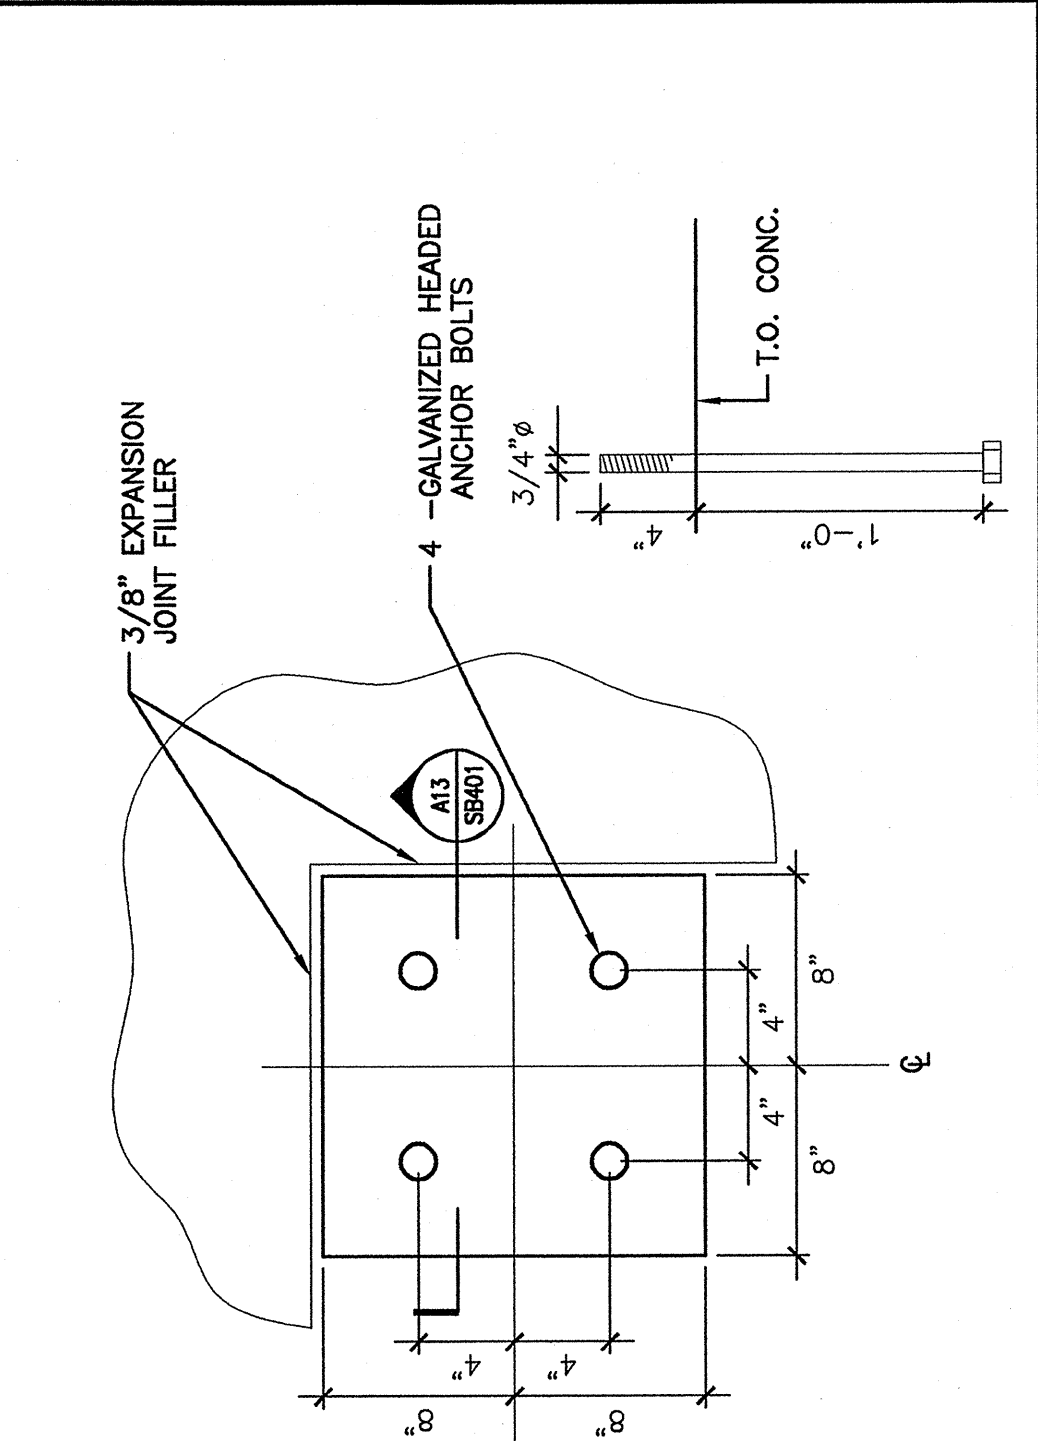

TYP. COOLING TOWER PIER DETAIL

1 1/2"=1'-0"

8"

8"

4"

4"

3/4" @ 3"

3/4" @ 3"

E13

SECTION

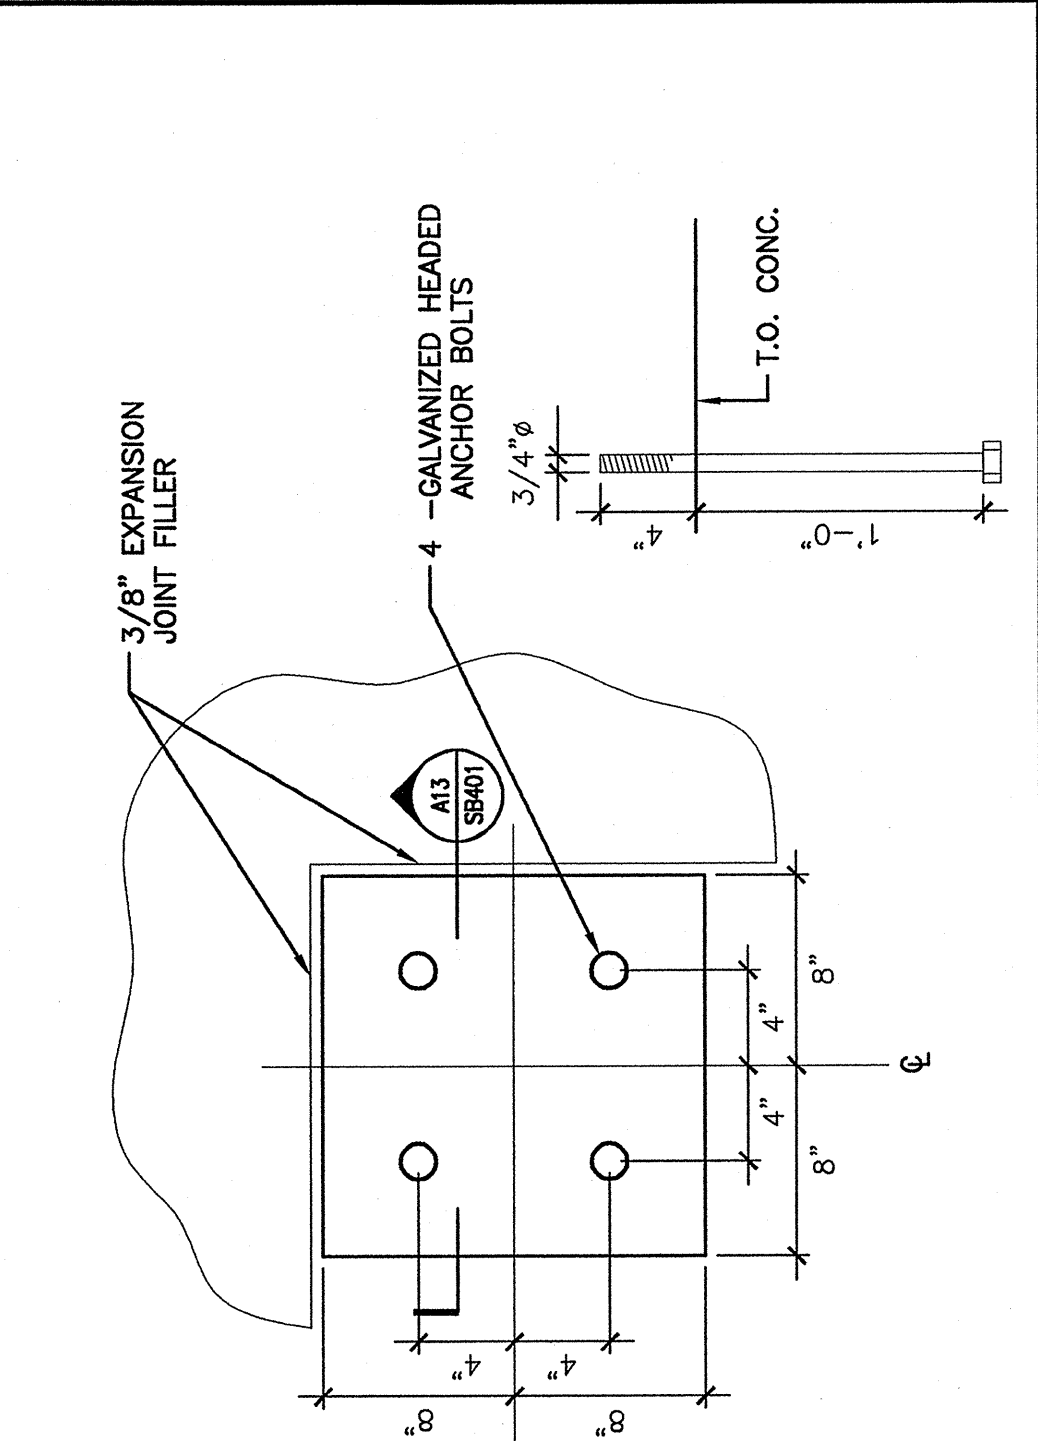

TYP. COOLING TOWER PIER DETAIL

1 1/2"=1'-0"

8"

8"

4"

4"

3/4" @ 3"

3/4" @ 3"

