

Revisions

Sheet

Project
Landmark Healthcare
Facilities LLC

Fore River Medical
Pavilion
Portland, Maine


Date
September 24, 2007

Project No.
07-5198

Sheet No.

THIRD FLOOR PARTIAL
FRAMING PLAN

S1.2

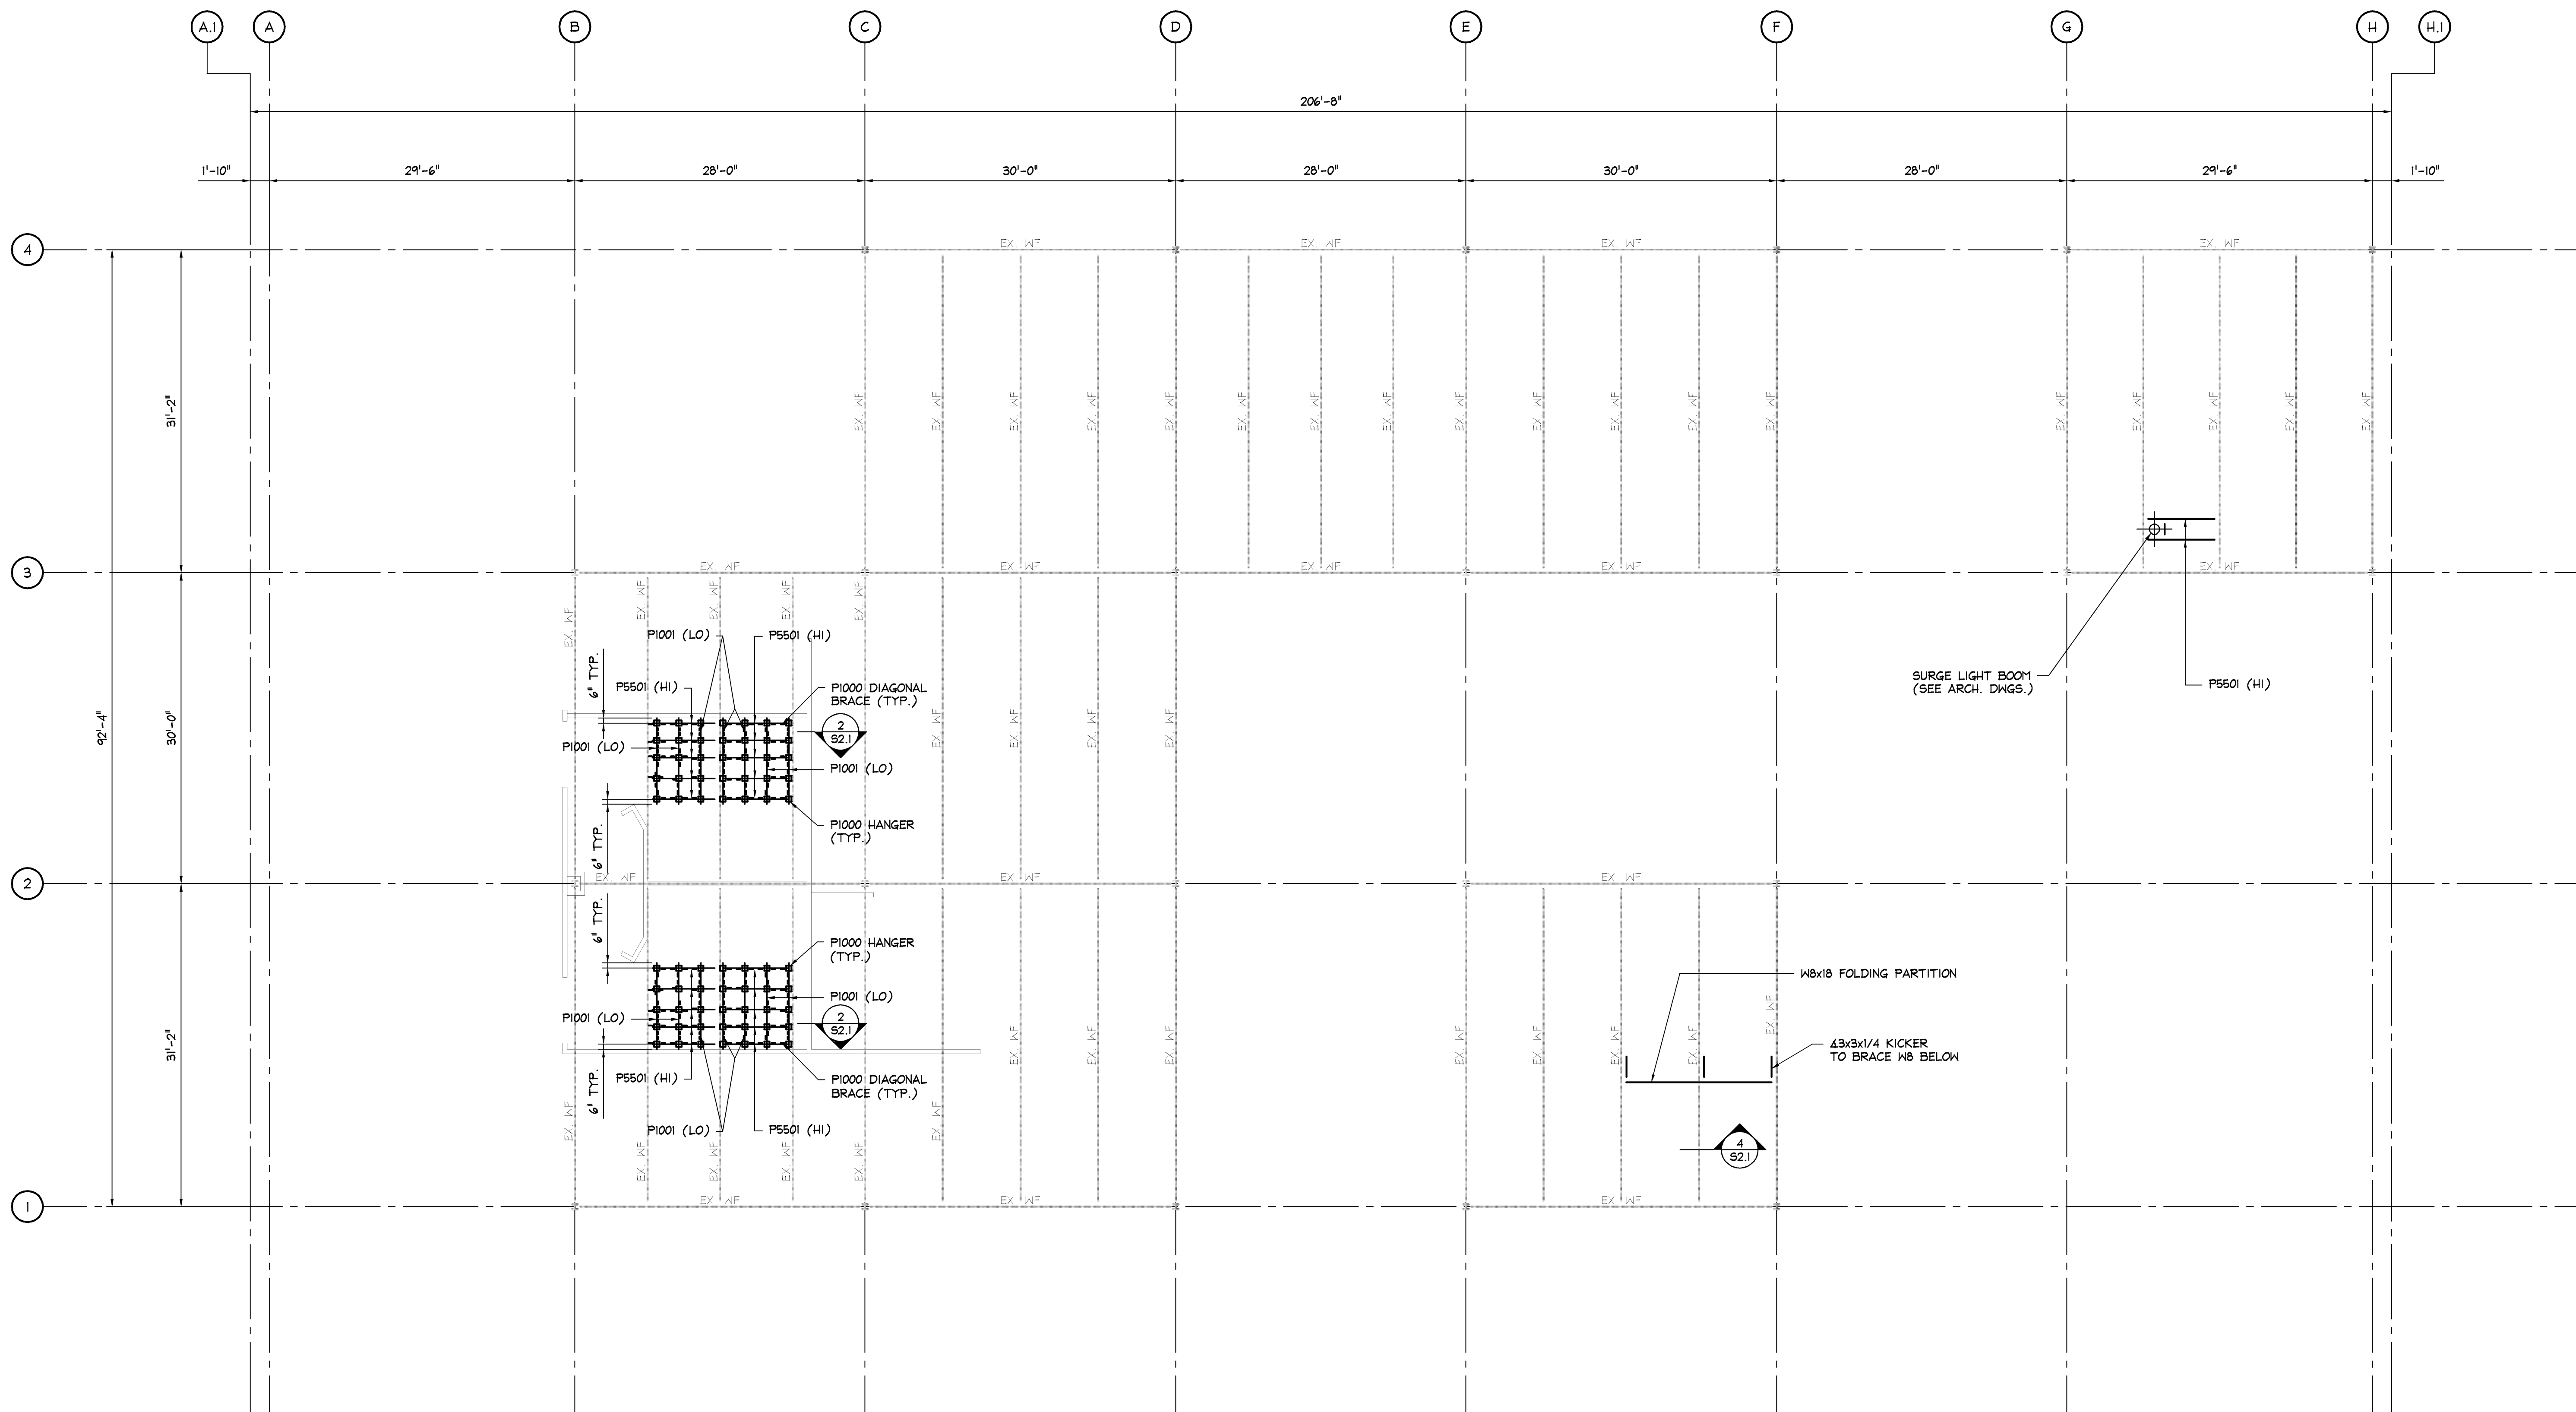

PARTIAL THIRD FLOOR FRAMING PLAN

SCALE: 1/8"=1'-0"

- NOTES:
1. SEE ARCH./EQUIP. PLANS FOR EXTENT OF UNISTRUT FRAMING.
 2. OUR DOCUMENTS FOR SUPPORT OF RADIOGRAPHIC TABLE AND CEILING TUBE CARRIAGE WERE DEVELOPED UTILIZING SOURCE ONE DRAWINGS, DATED 8/22/07.
 3. SUPPLEMENTAL FRAMING LIKELY REQUIRED TO SUPPORT HIGH DENSITY FILING SYSTEMS. ANALYSIS AND DETAILING WILL BE COMPLETED UPON RECEIPT OF PRODUCT INFORMATION.
 4. SUPPLEMENTAL FRAMING LIKELY REQUIRED TO SUPPORT FOLDING PARTITION.

SUPPLEMENTAL FRAMING LIKELY REQUIRED TO
SUPPORT HIGH DENSITY FILING SYSTEMS UPON
COMPLETION OF ANALYSIS.

ISSUED FOR PERMIT
NOT RELEASED FOR FINAL PRICING
9/24/07

O'DONNELL & NACCARATO, INC.
STRUCTURAL ENGINEERS
11 SOUTH INDEPENDENCE MALL EAST
SUITE 950
PHILADELPHIA, PENNSYLVANIA 19106-2524
TELEPHONE: (215) 925-3788
FAX: (215) 627-1051
349-27974

