

**LANDMARK
HEALTHCARE
FACILITIES, LLC**

830 North Jefferson Street
 Middlebury, Vermont 05750
 Telephone: (414) 277-4500
 Facsimile: (414) 277-1055

Francis

Caufman

Foley


Hoffmann

Francis Cauffman 2120 Arch Street
 Philadelphia, PA 19103
 Architects Ltd. 215-588-8260



**STRUCTURAL ENGINEERS
 RAYMOND J. MANNES ASSOCIATES**
 SUITE 175
 109 COLLIER MIDDLEBURY AVENUE
 MIDDLEBURY, VT 05750
 P (802) 644-8970
 F (810) 645-9572

**M/E/P ENGINEER
 MANNES ASSOCIATES**
 1500 MARKET STREET, SUITE 1400
 PHILADELPHIA, PA 19102
 P 215-752-2108
 F 215-752-2106



Revisions
 11-20-06 CONSTRUCTION DOCUMENTS ISSUED

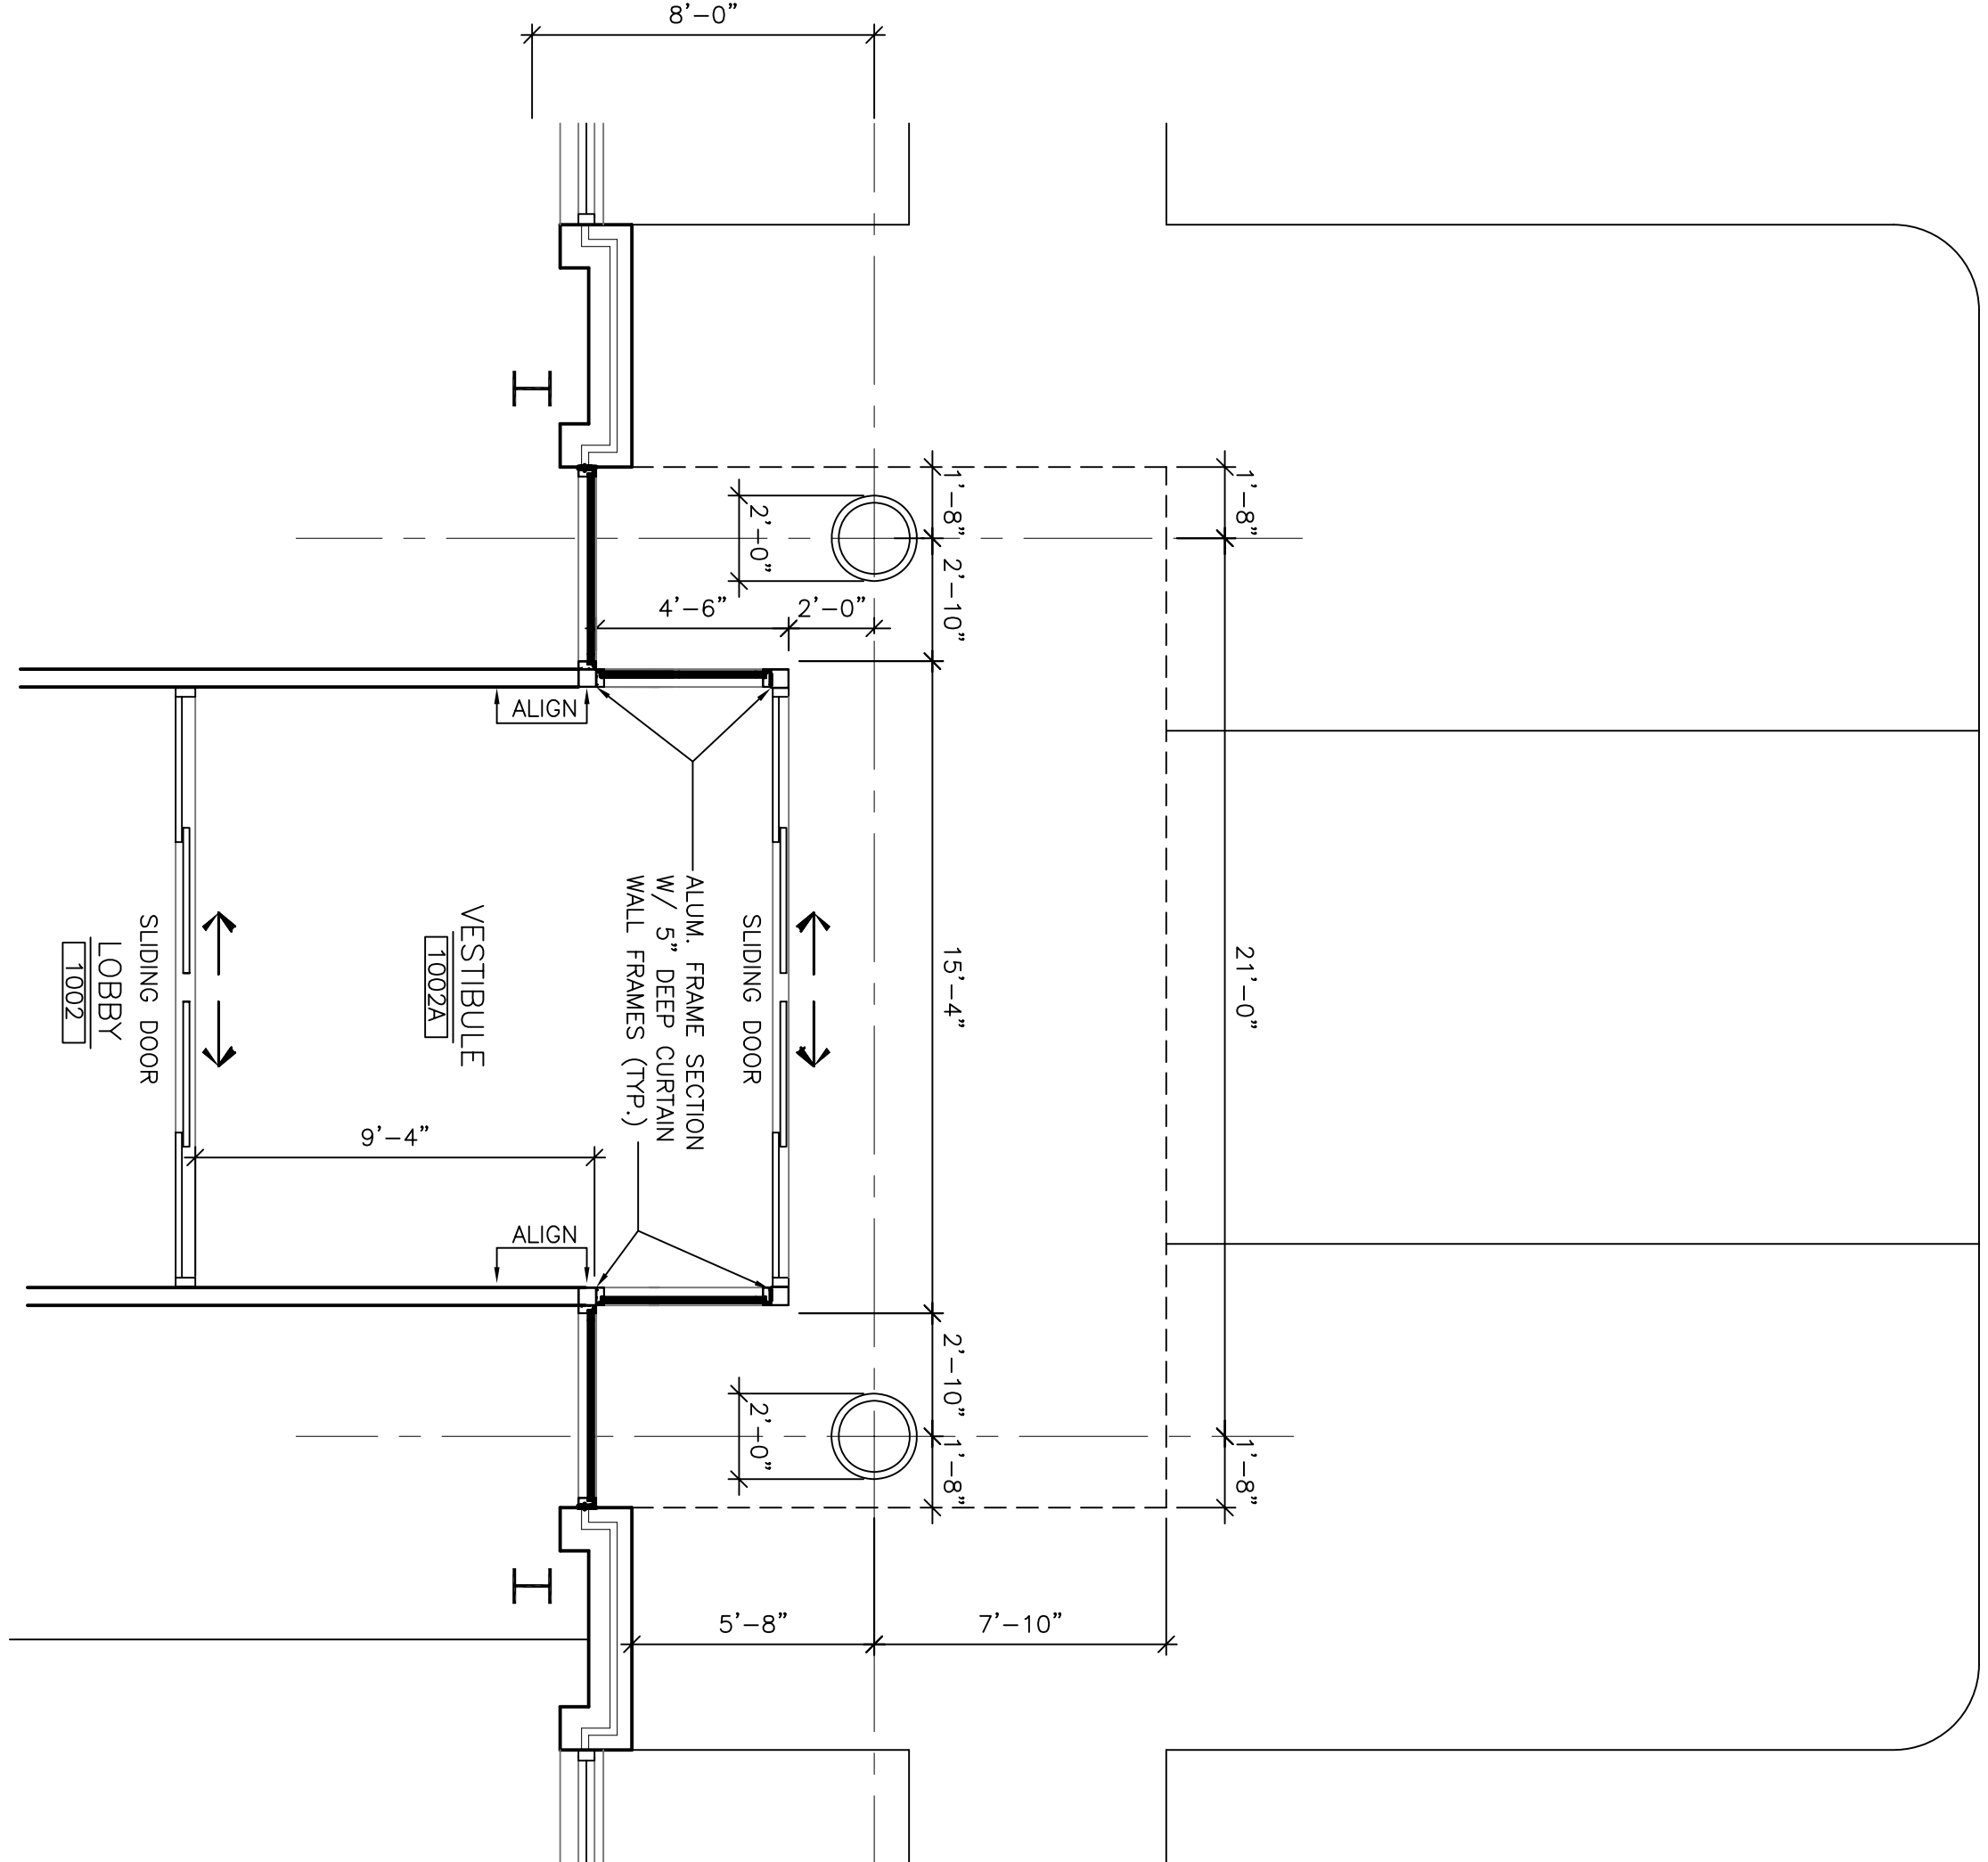


1
 A4.01 1/4"=1'-0" SCALE PLAN @ LOBBY 1002

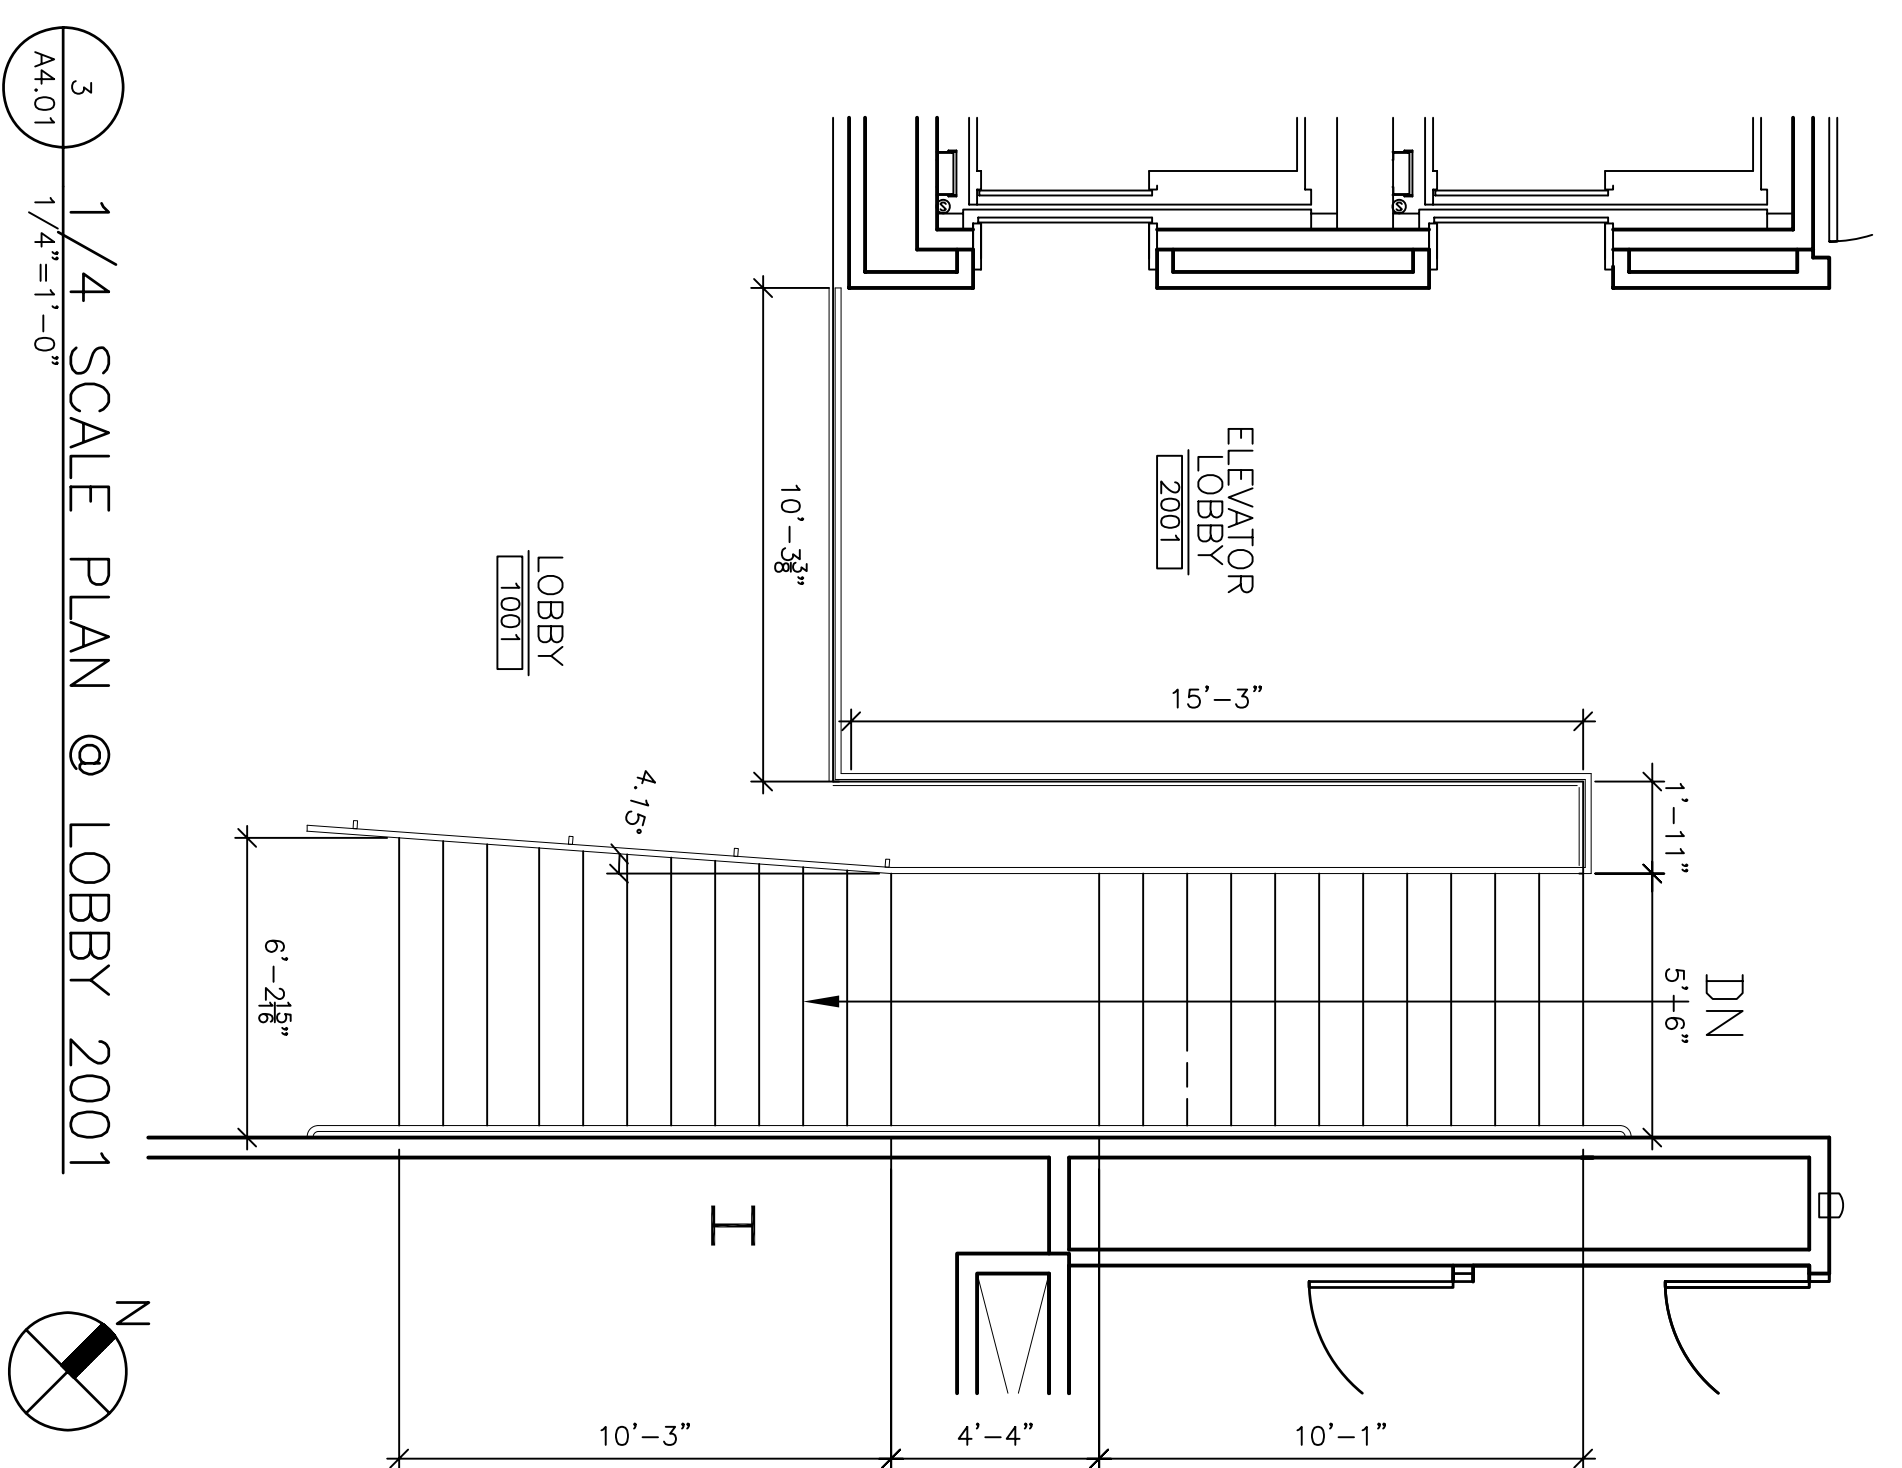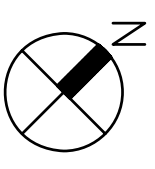

3
 A4.01 1/4"=1'-0" SCALE PLAN @ LOBBY 2001

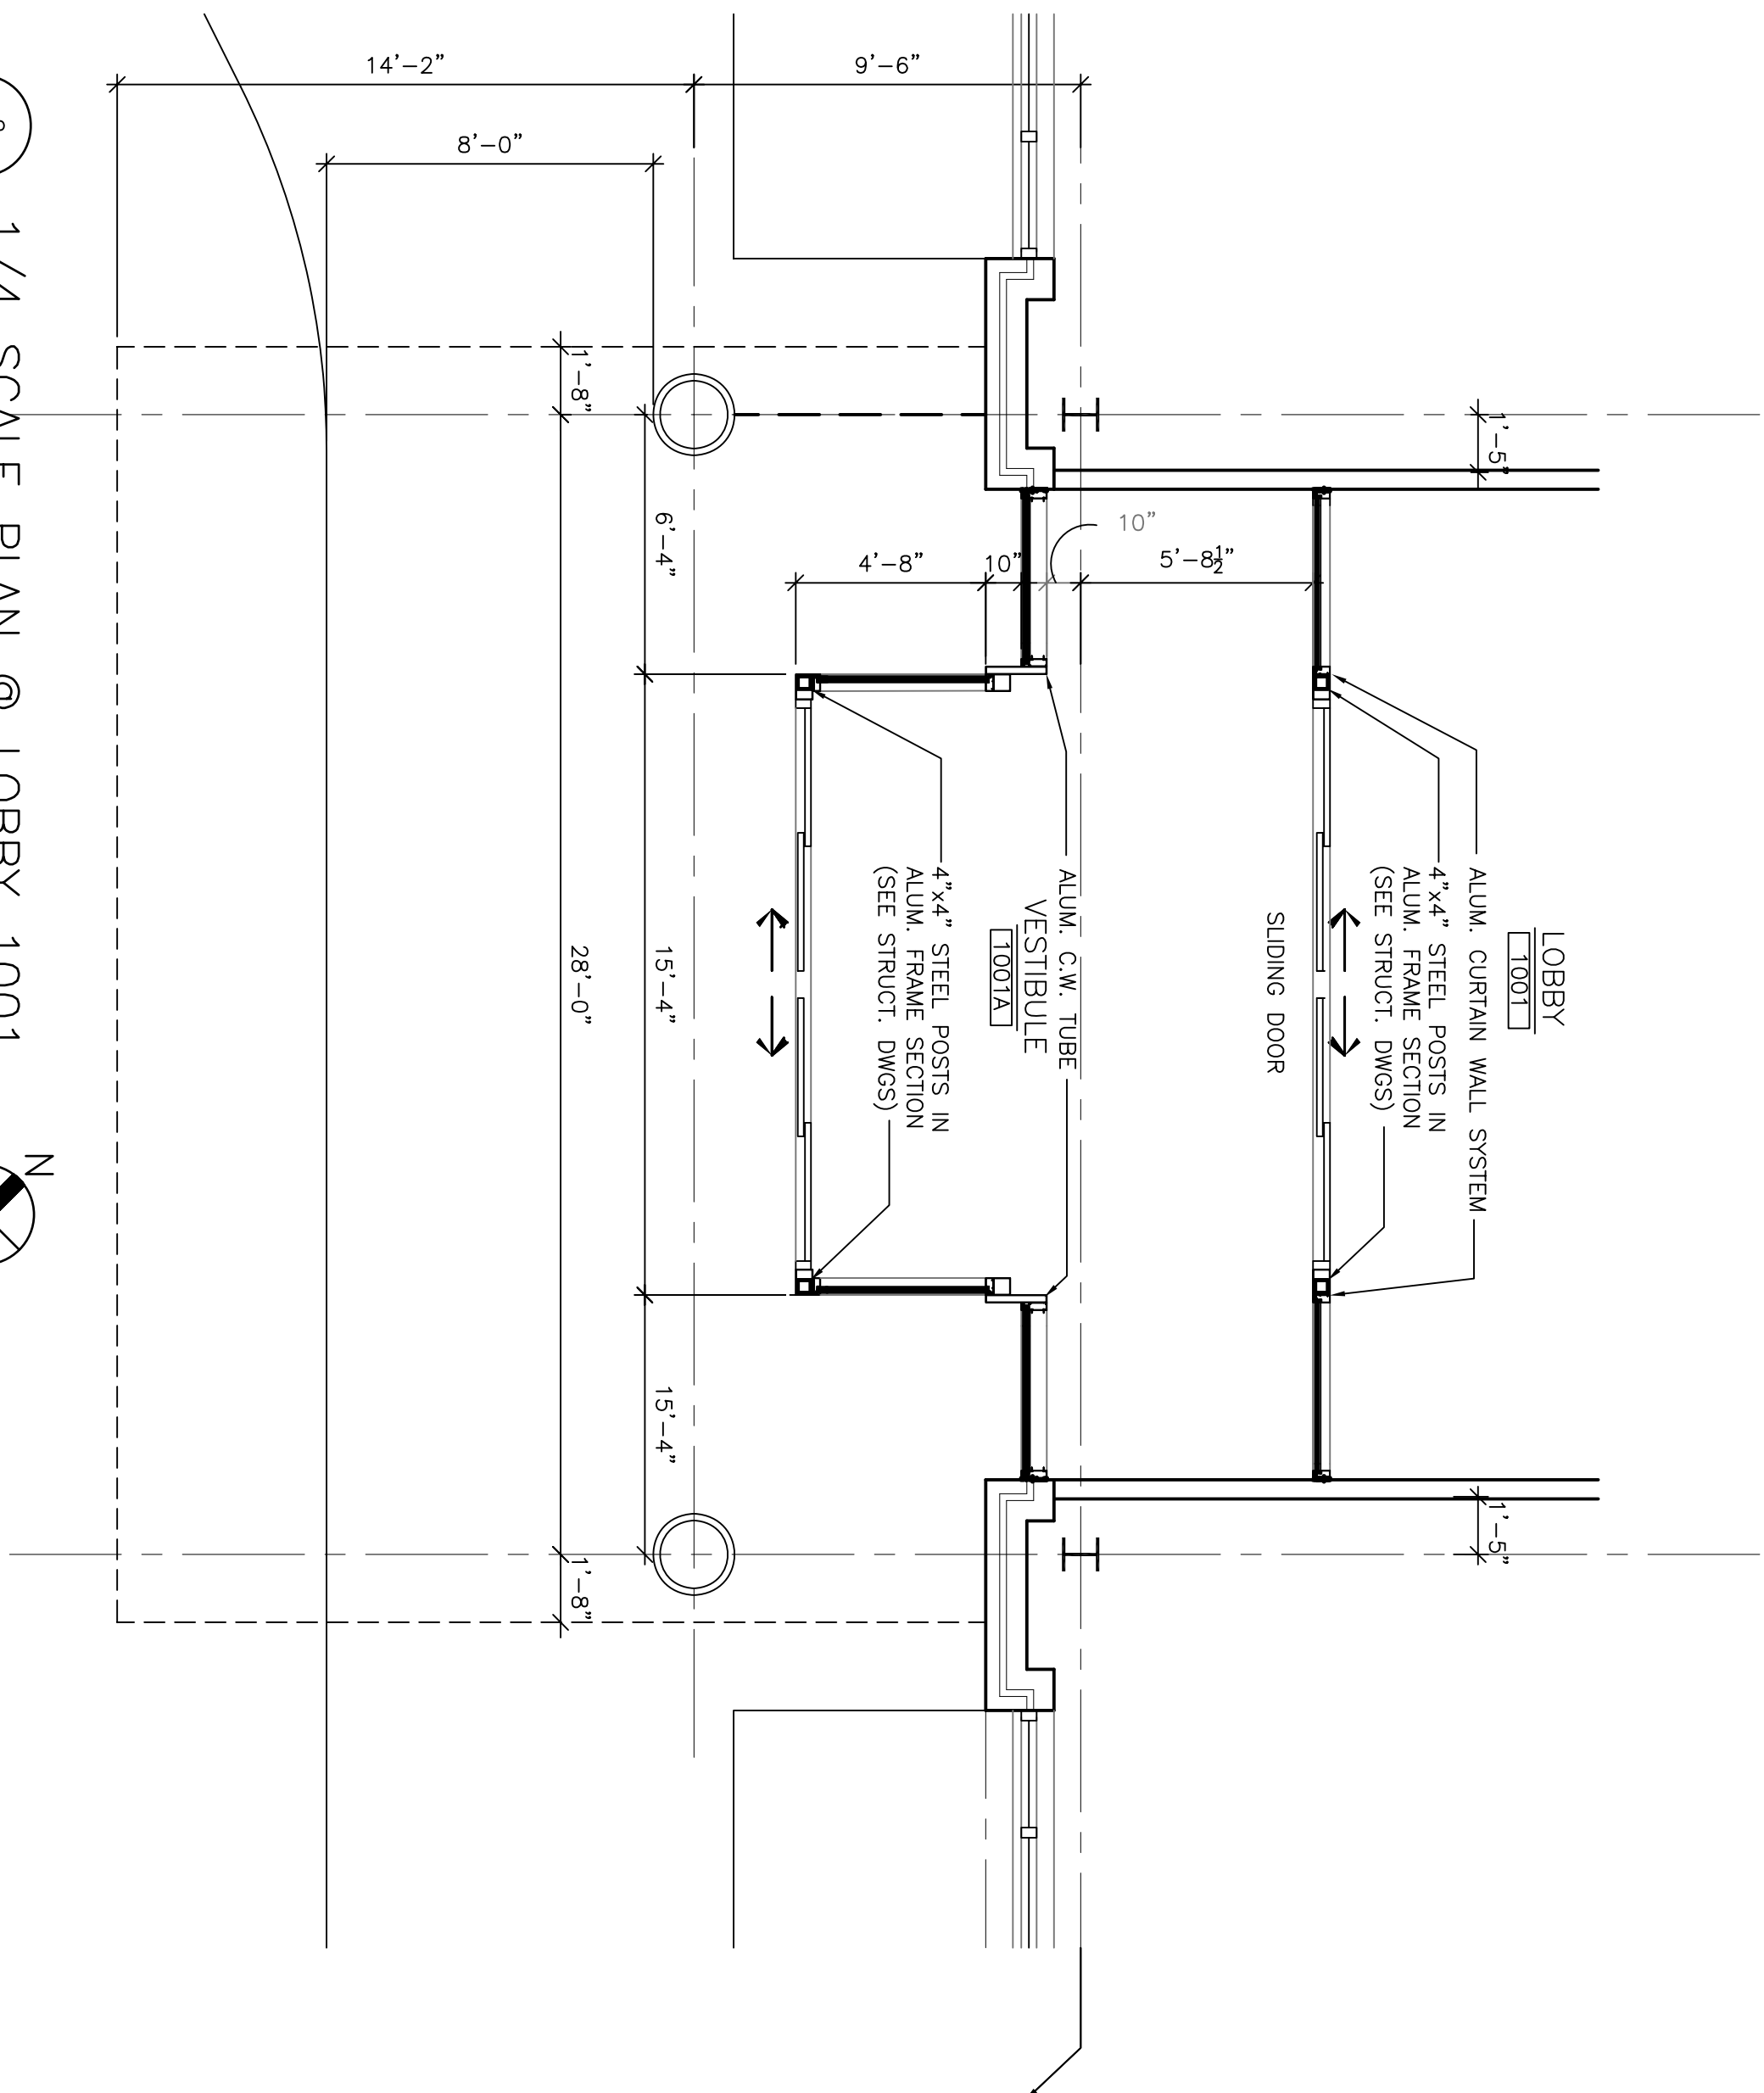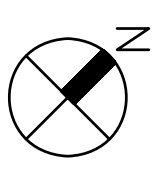

2
 A4.01 1/4"=1'-0" SCALE PLAN @ LOBBY 1001

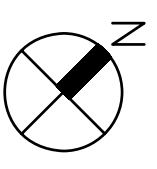

Sheet
 ENLARGED FLOOR PLANS

Project Title
**Landmark Healthcare
 Facilities LLC**
 Fore River Medical
 Pavilion
 Portland, Maine

Date
 NOVEMBER 20, 2006

Project Number
 F06-5103

Drawing Number

A4.01