



**NOTES:**  
 1. LAYOUT OF ALL BENCHES IN THESE AREAS TO BE APPROVED BY LAND ARCH. PRIOR TO CONSTRUCTION.  
 2. PROVIDE PRECAST CONCRETE FOR ALL BENCHES: 6"x24"x8", 1/2" WVF; BOLT BACK TO BASE PER MANUFACTURER'S SPECIFICATIONS.

A1	BENCH DETAIL	LPT104
	1" = 8'-0"	

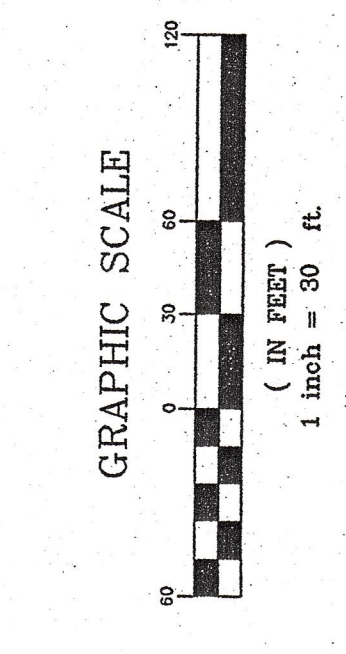

**PRELIMINARY NOT FOR CONSTRUCTION**

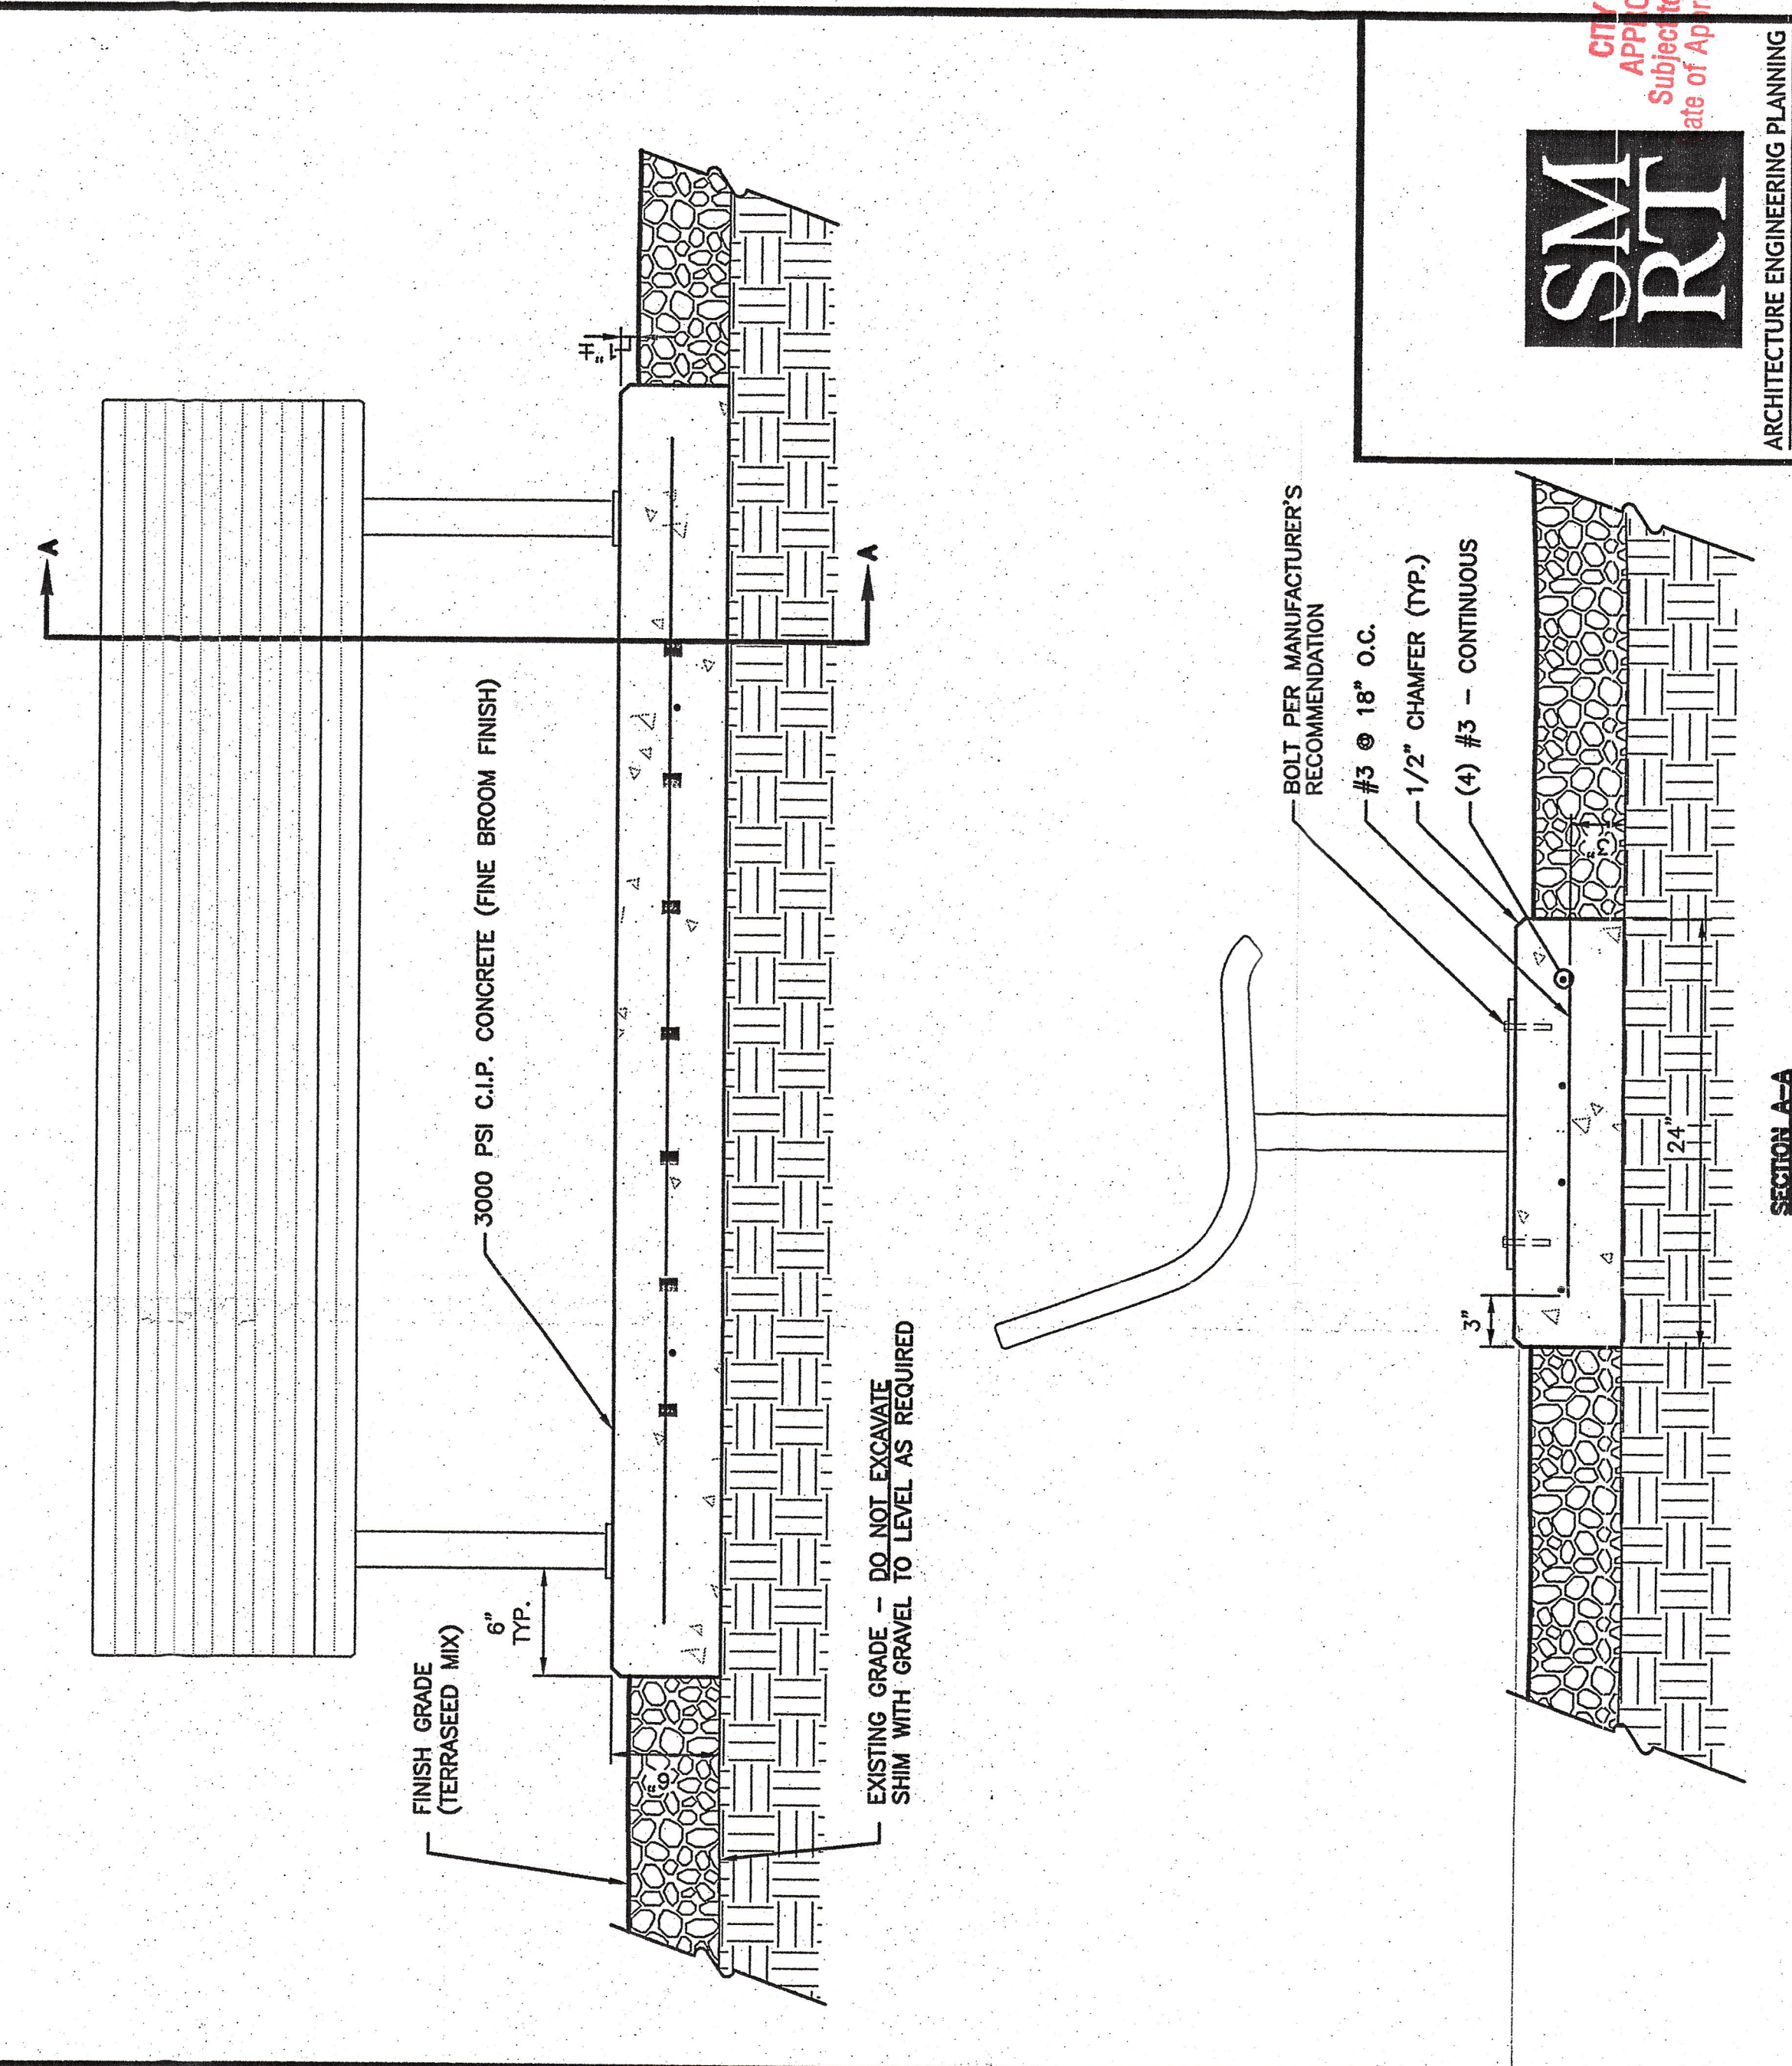


**SM RT**  
 ARCHITECTURE ENGINEERING PLANNING  
 144 Fore Street, P.O. Box 488  
 Portland, Maine 04104  
 Tel: (207) 772-2846  
 Fax: (207) 772-6709

<b>PROJECT</b>	MERCY AT THE FORE		
<b>SHEET TITLE</b>	SITE PLAN-NORTH OPEN SPACE		
<b>CLIENT</b>	MERCY HOSPITAL		
<b>REV.</b>	<b>DATE</b>	<b>DESCRIPTION</b>	<b>REVISIONS</b>


<b>DRAWN:</b> PAB	<b>DATE:</b> 12-21-07
<b>DESIGNED:</b> MGJ	<b>SCALE:</b> 1"=50'
<b>CHECKED:</b> MGJ	<b>JOB NO.:</b> 05034-03
<b>FILE NAME:</b> 05034_LPT104	<b>SHEET</b> 1 of 3

CITY OF PORTLAND  
 APPROVED SITE PLAN  
 Subject to Dept. Conditions  
 Date of Approval: 12/21/07  
 05034-03-03-00  
 12/21/07  
 Approved by: [Signature]



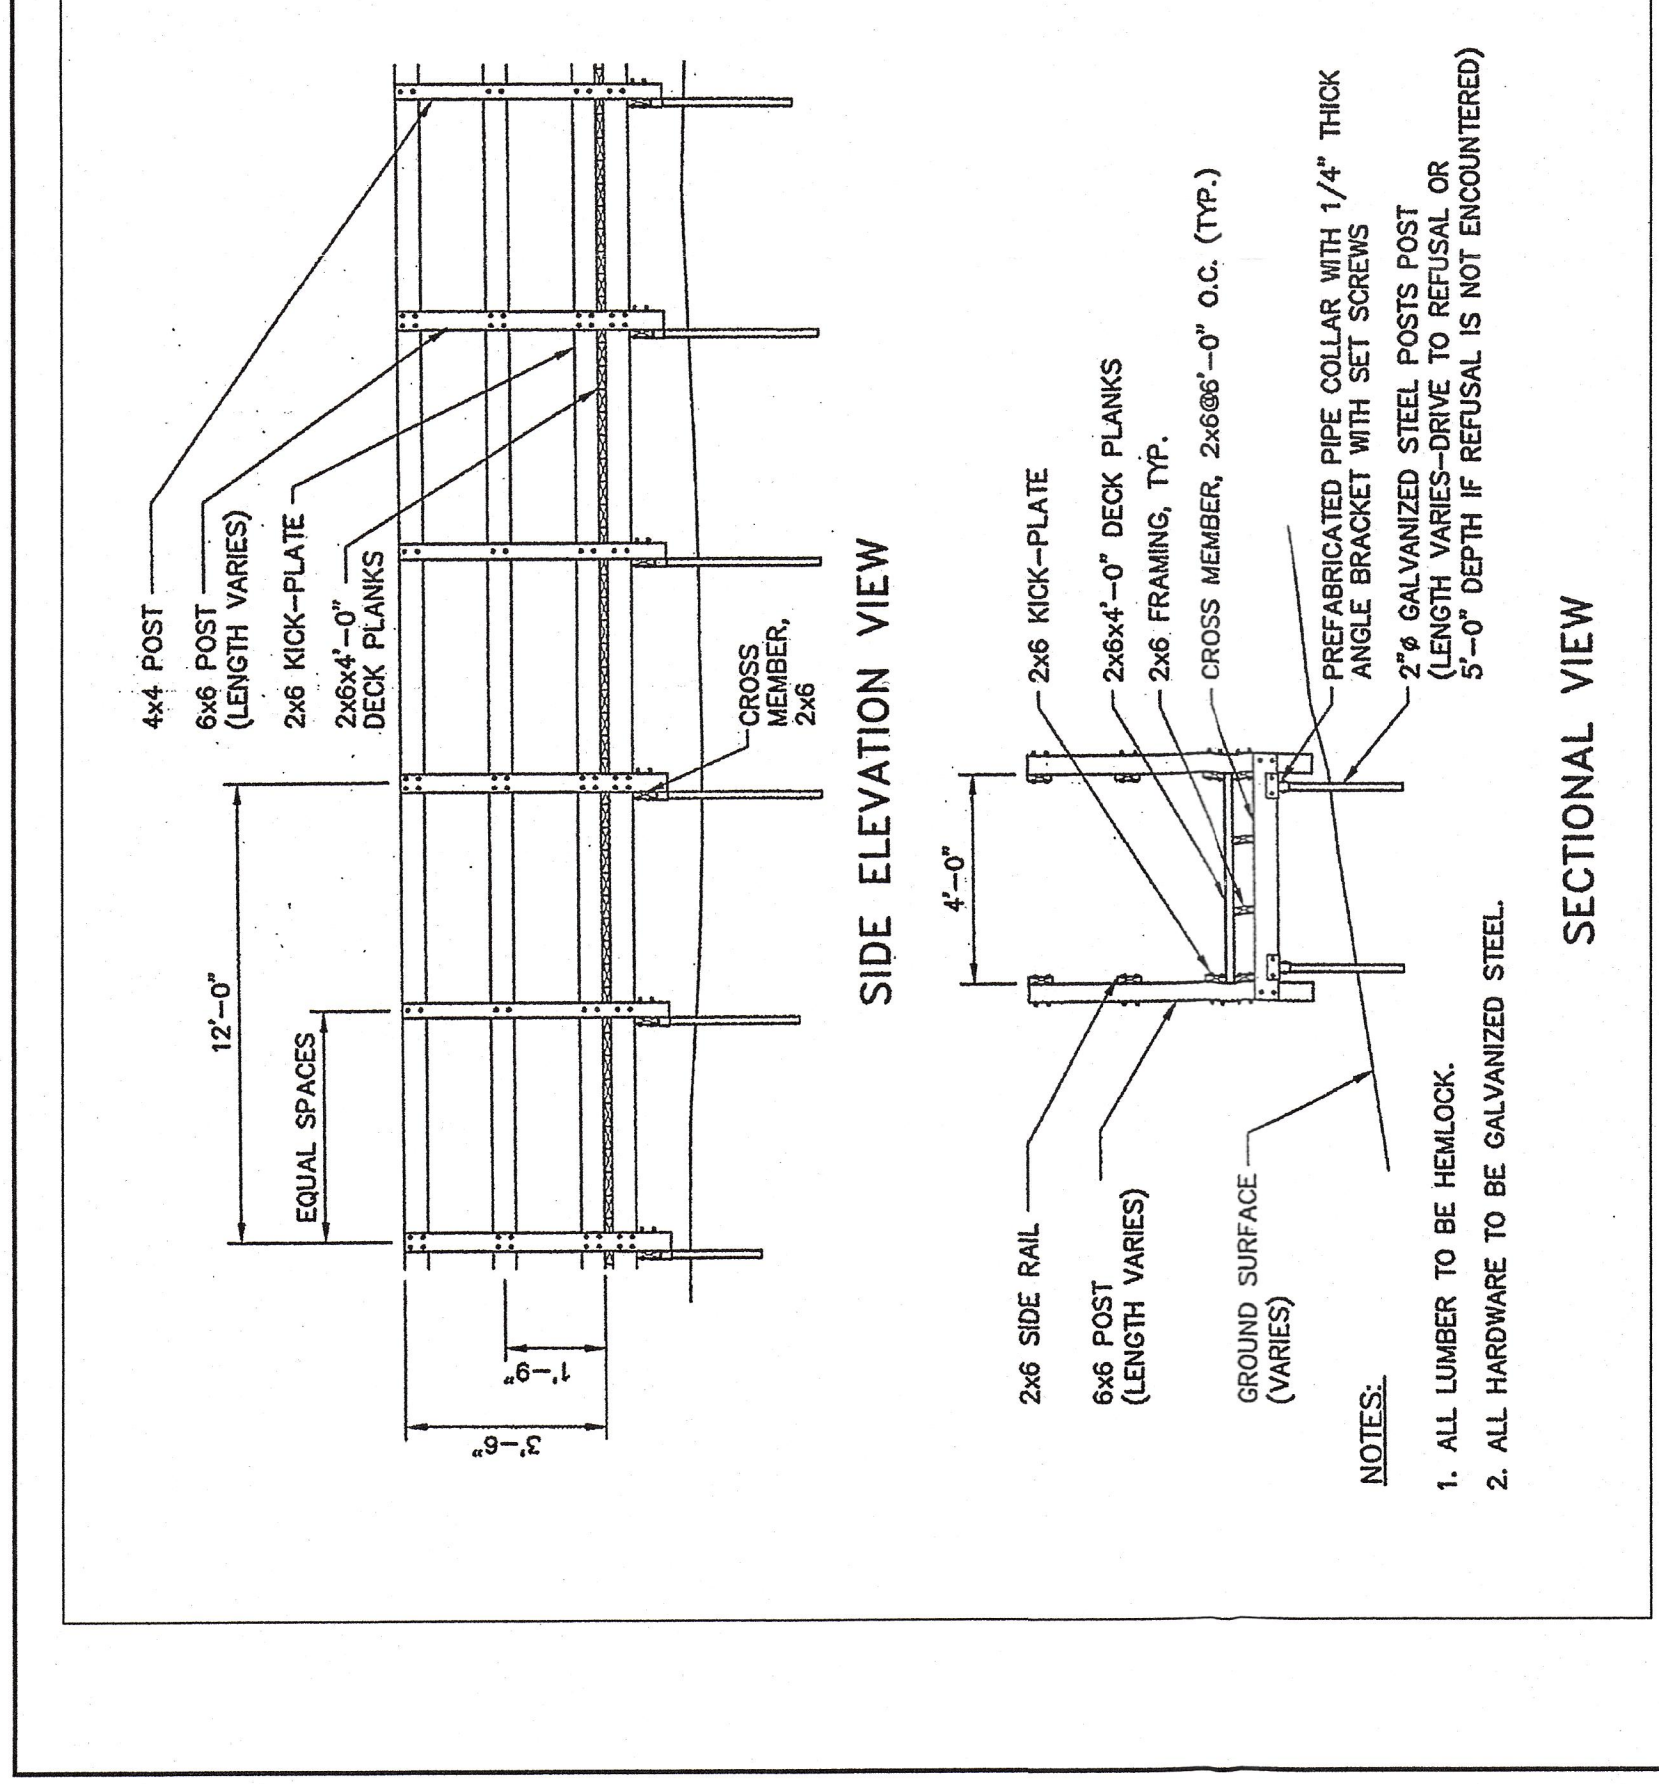


**(A) TYPICAL TRAIL WOODEN WALKWAY**  
N.T.S.

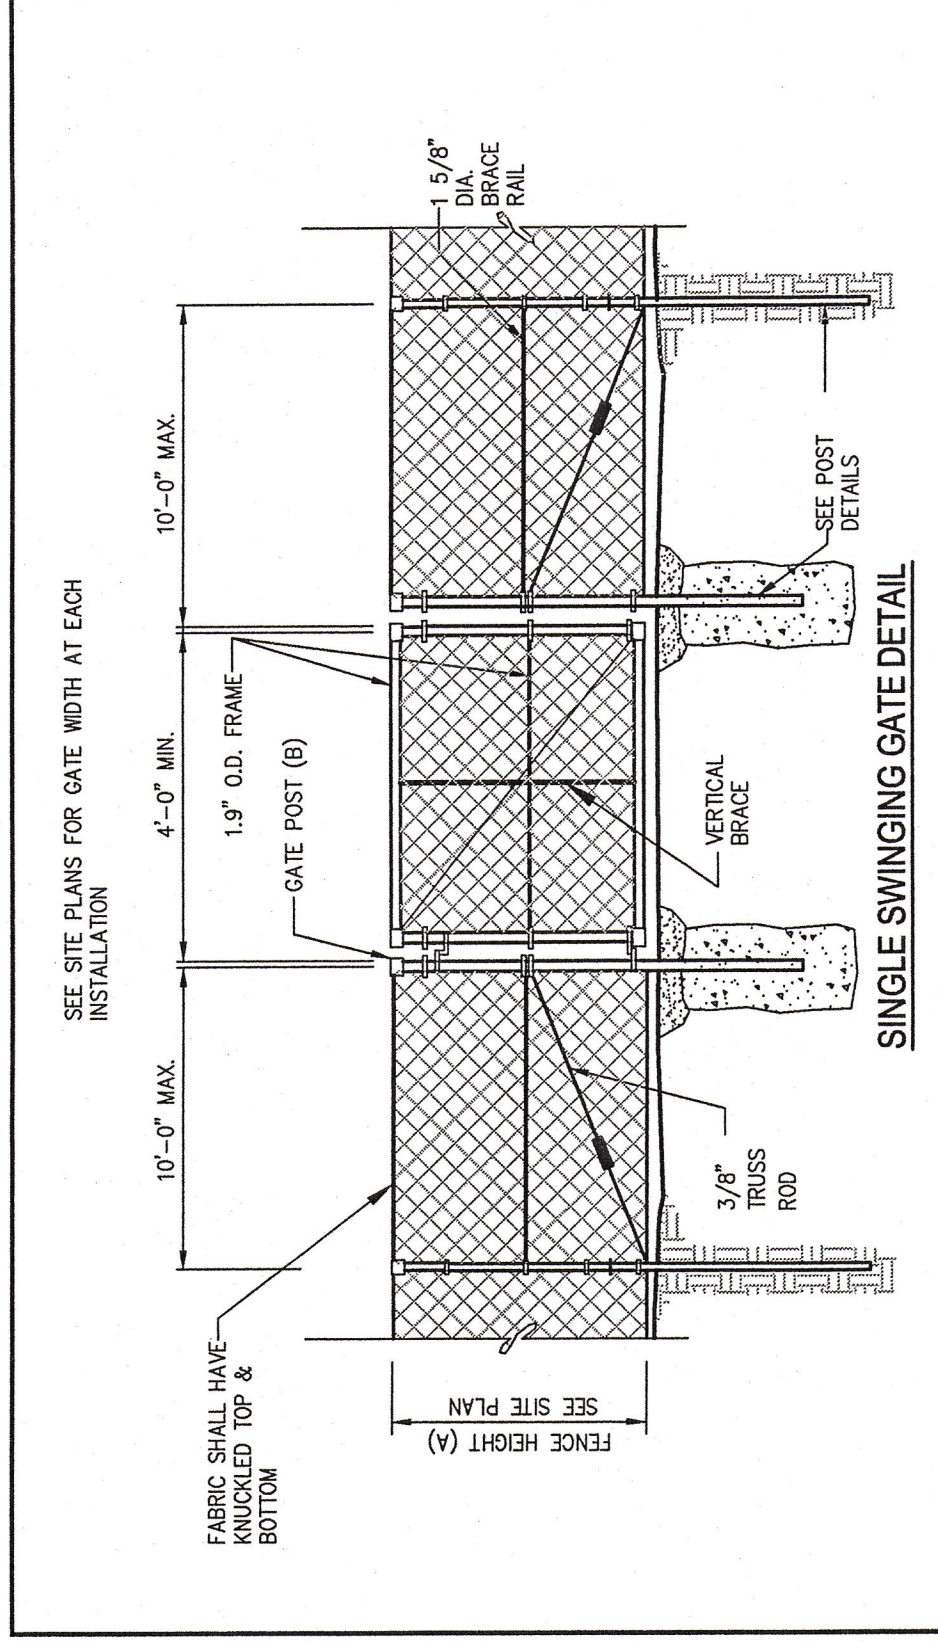


**SINGLE SWINGING GATE INSTALLATION SCHEDULE**


HEIGHT (A)	PIPE DIA. (B)	PIPE DIA. (C)	POST DIA. (D)
4'	2.375"	2.375"	4.000"
6'	2.625"	2.625"	4.000"
8'	2.875"	2.875"	4.000"
10'	3.125"	3.125"	4.000"

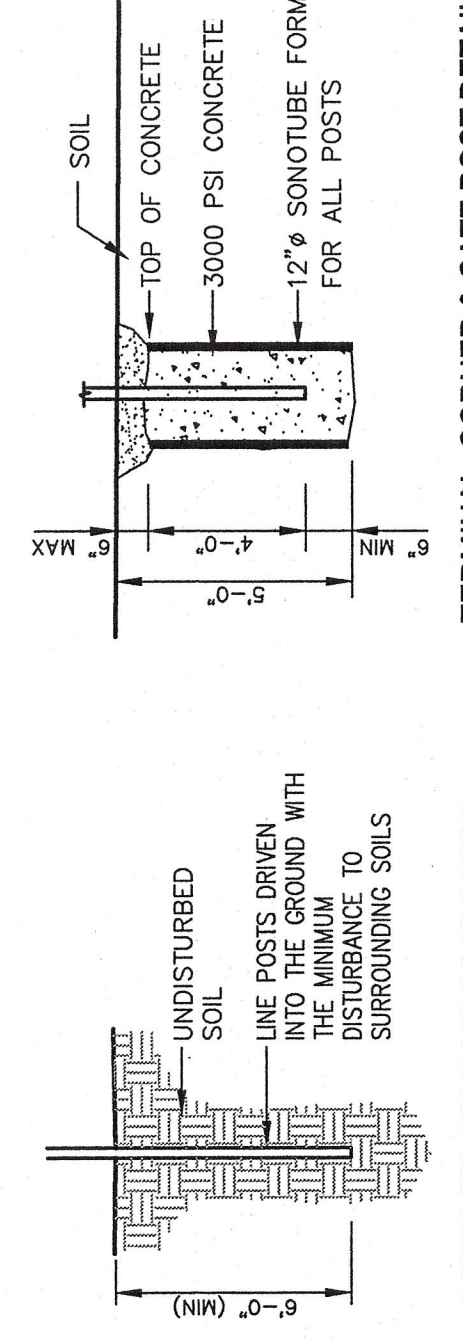


**TERMINAL CORNER & GATE POST DETAIL**  
N.T.S.

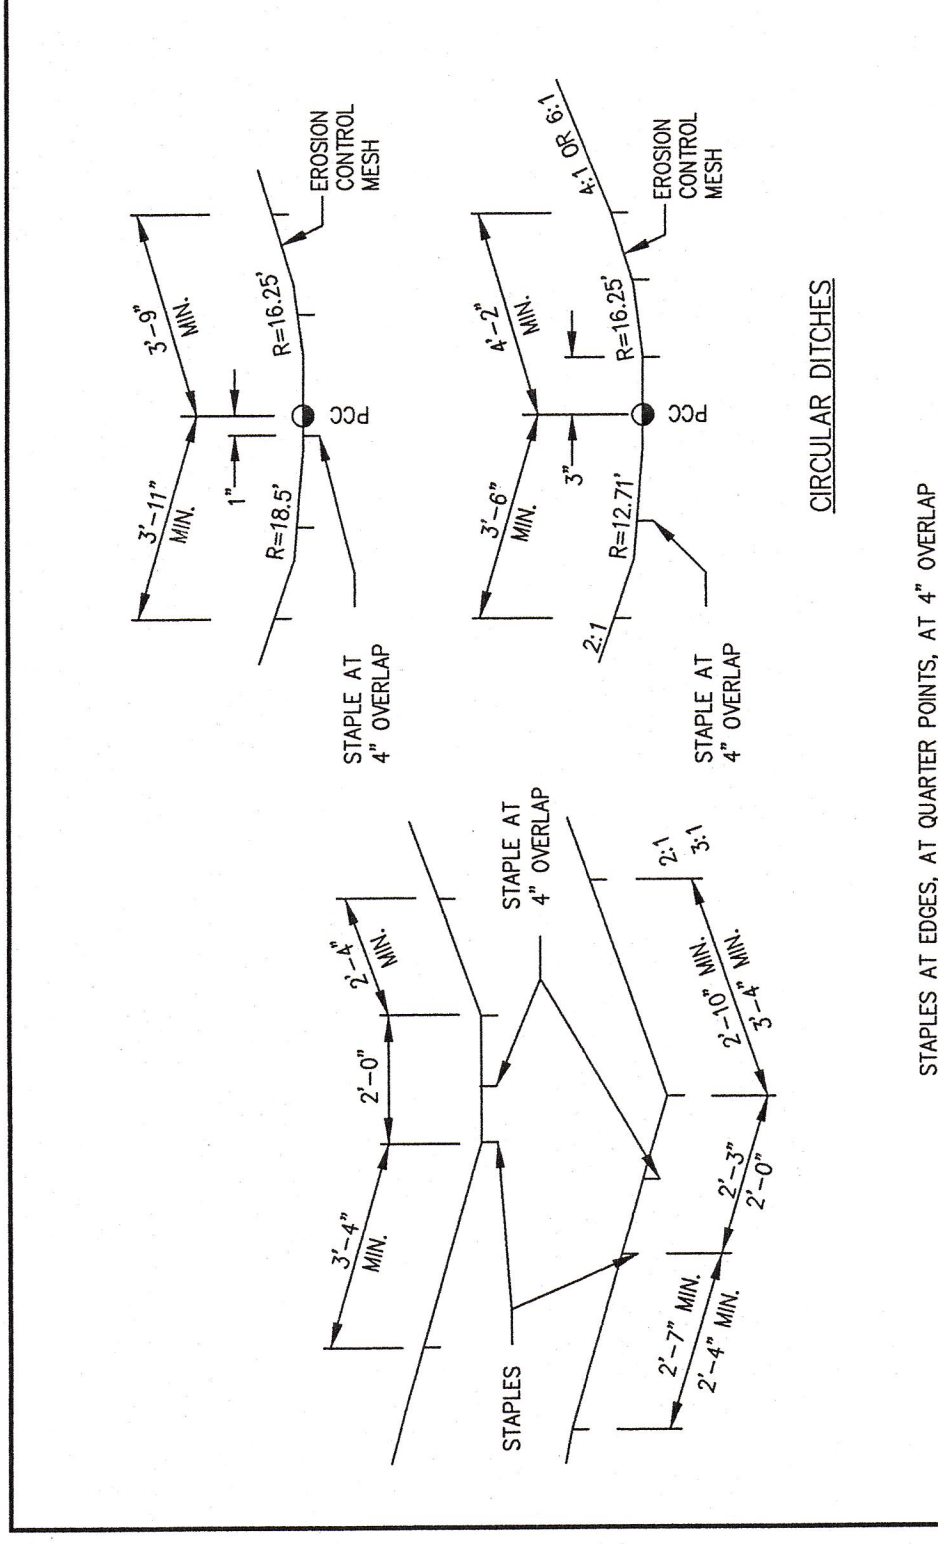


**(E) EROSION CONTROL MESH**  
N.T.S.

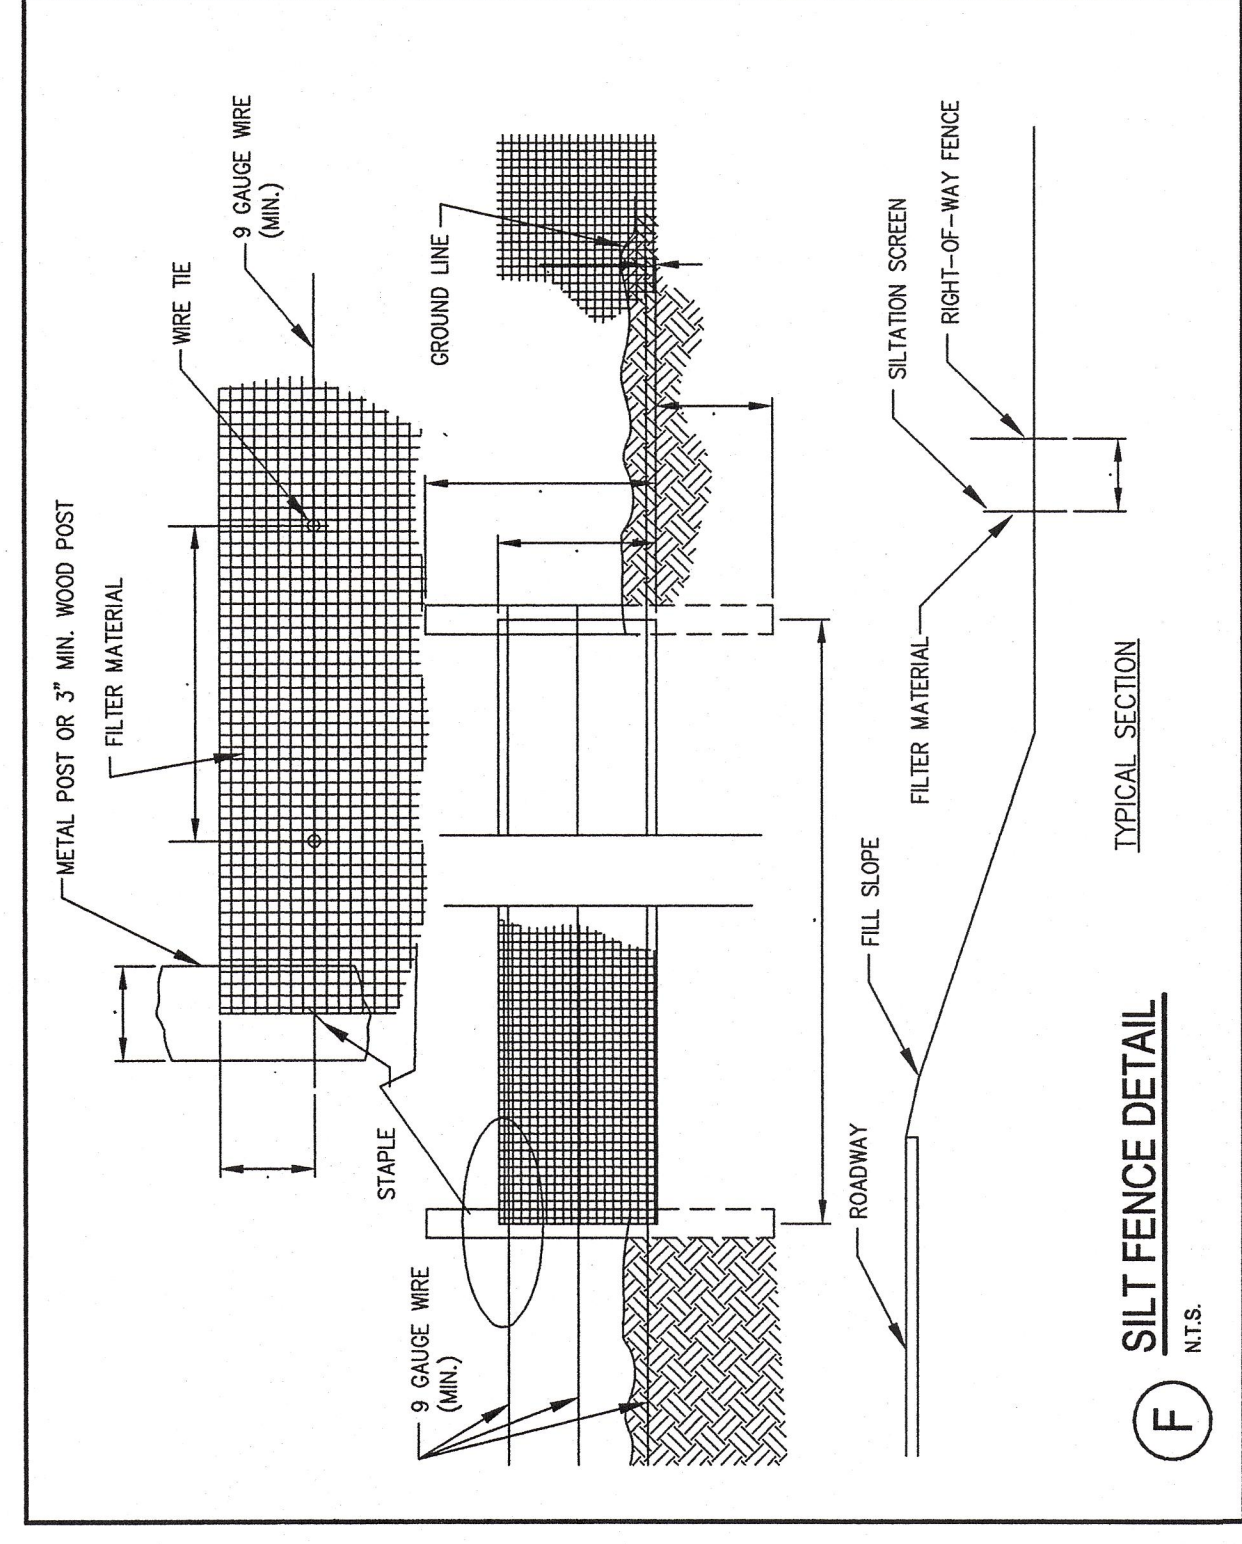


**(F) SILT FENCE DETAIL**  
N.T.S.

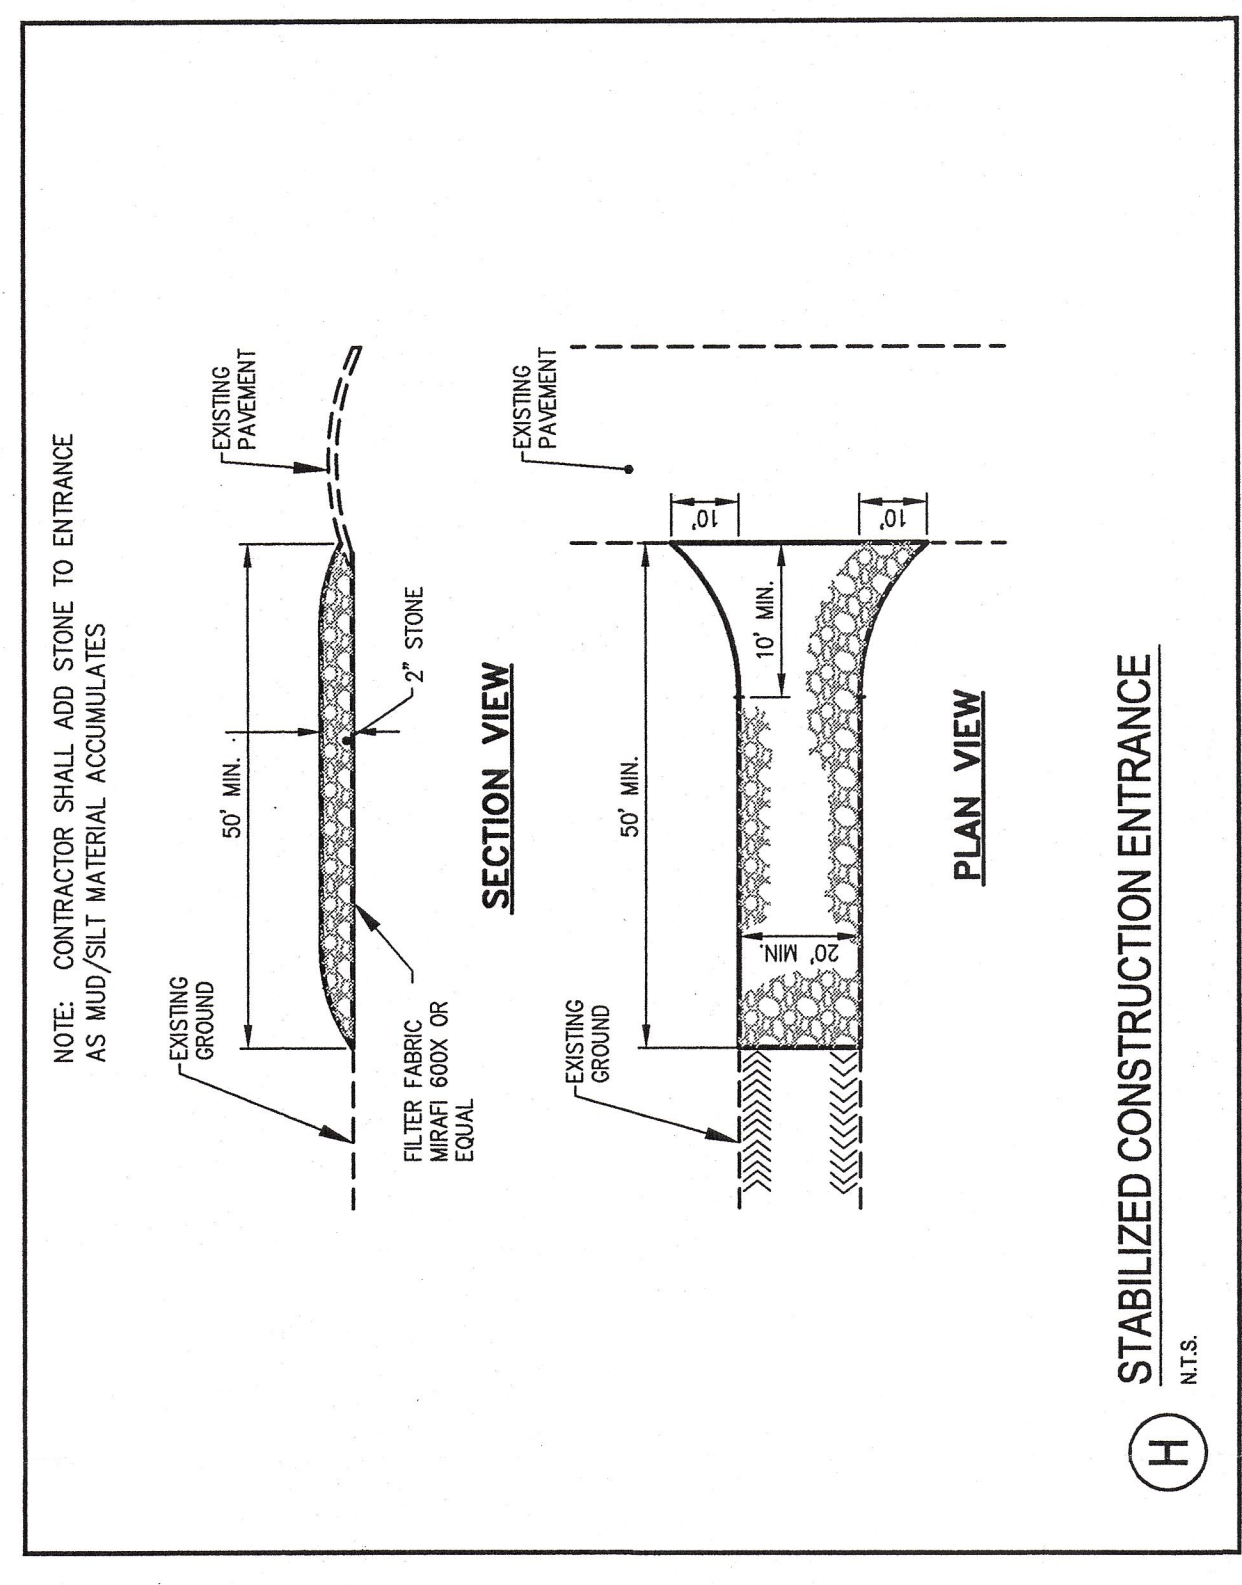

**(H) STABILIZED CONSTRUCTION ENTRANCE**  
N.T.S.

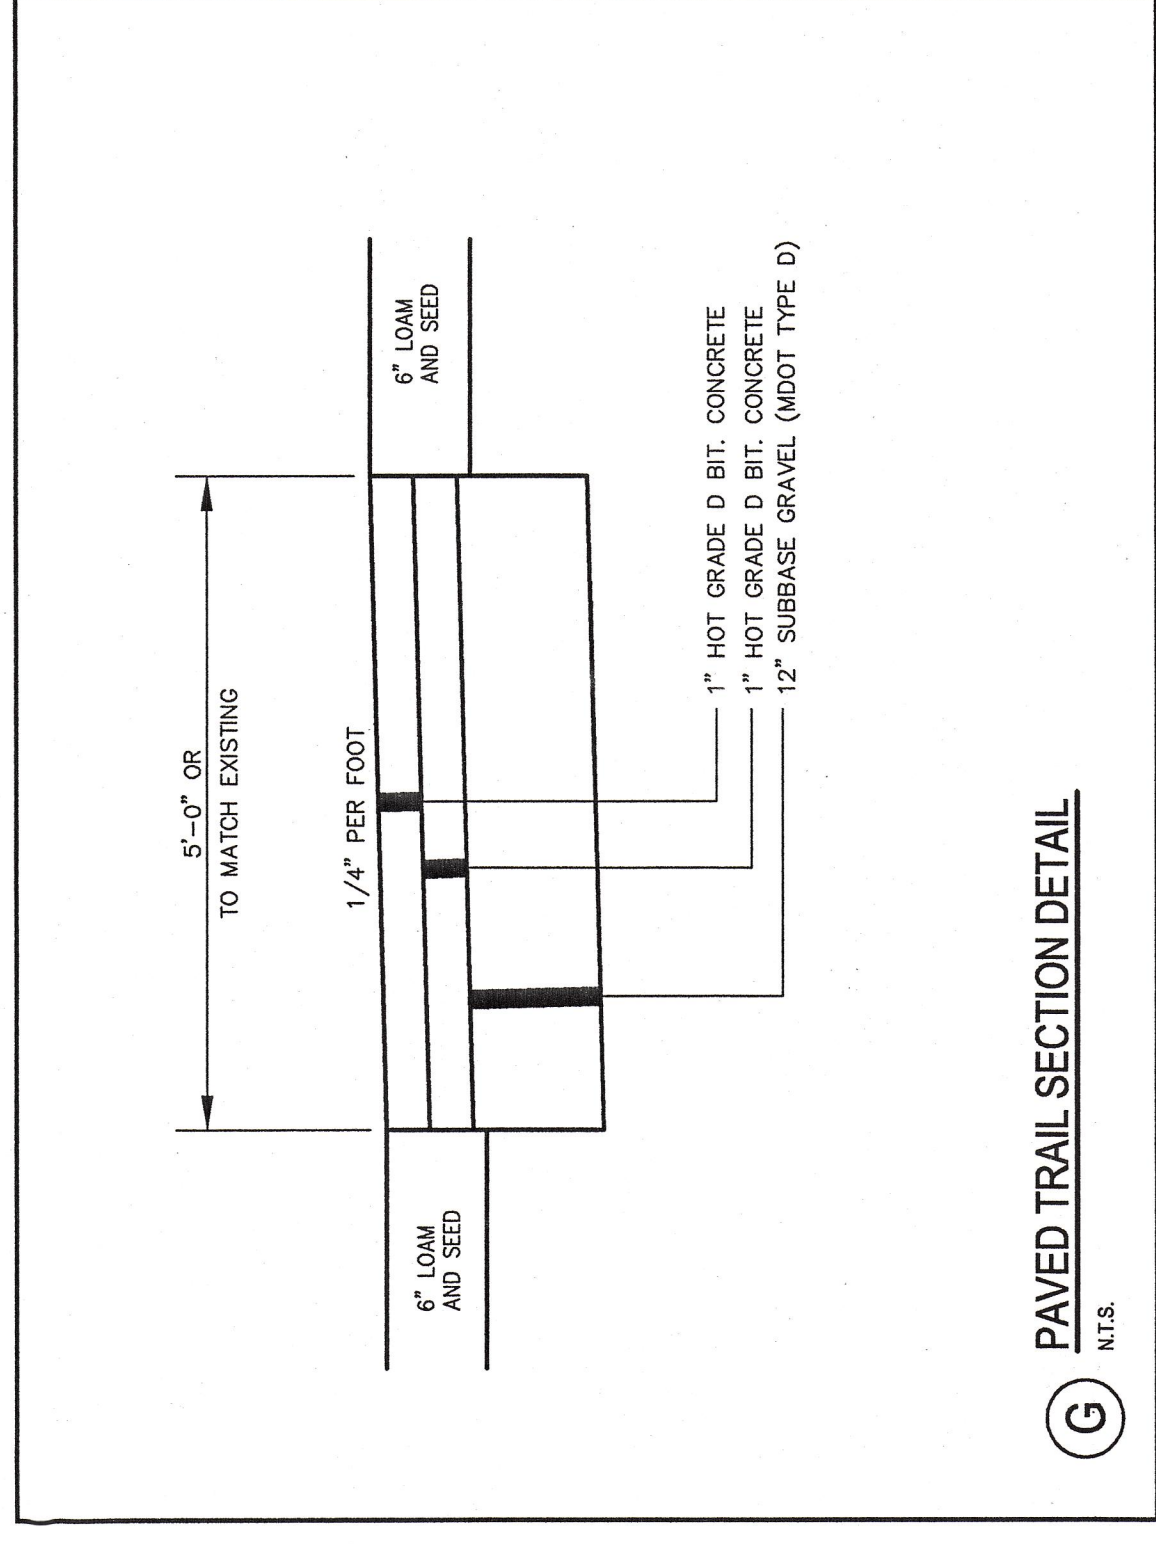

**(G) PAVED TRAIL SECTION DETAIL**  
N.T.S.

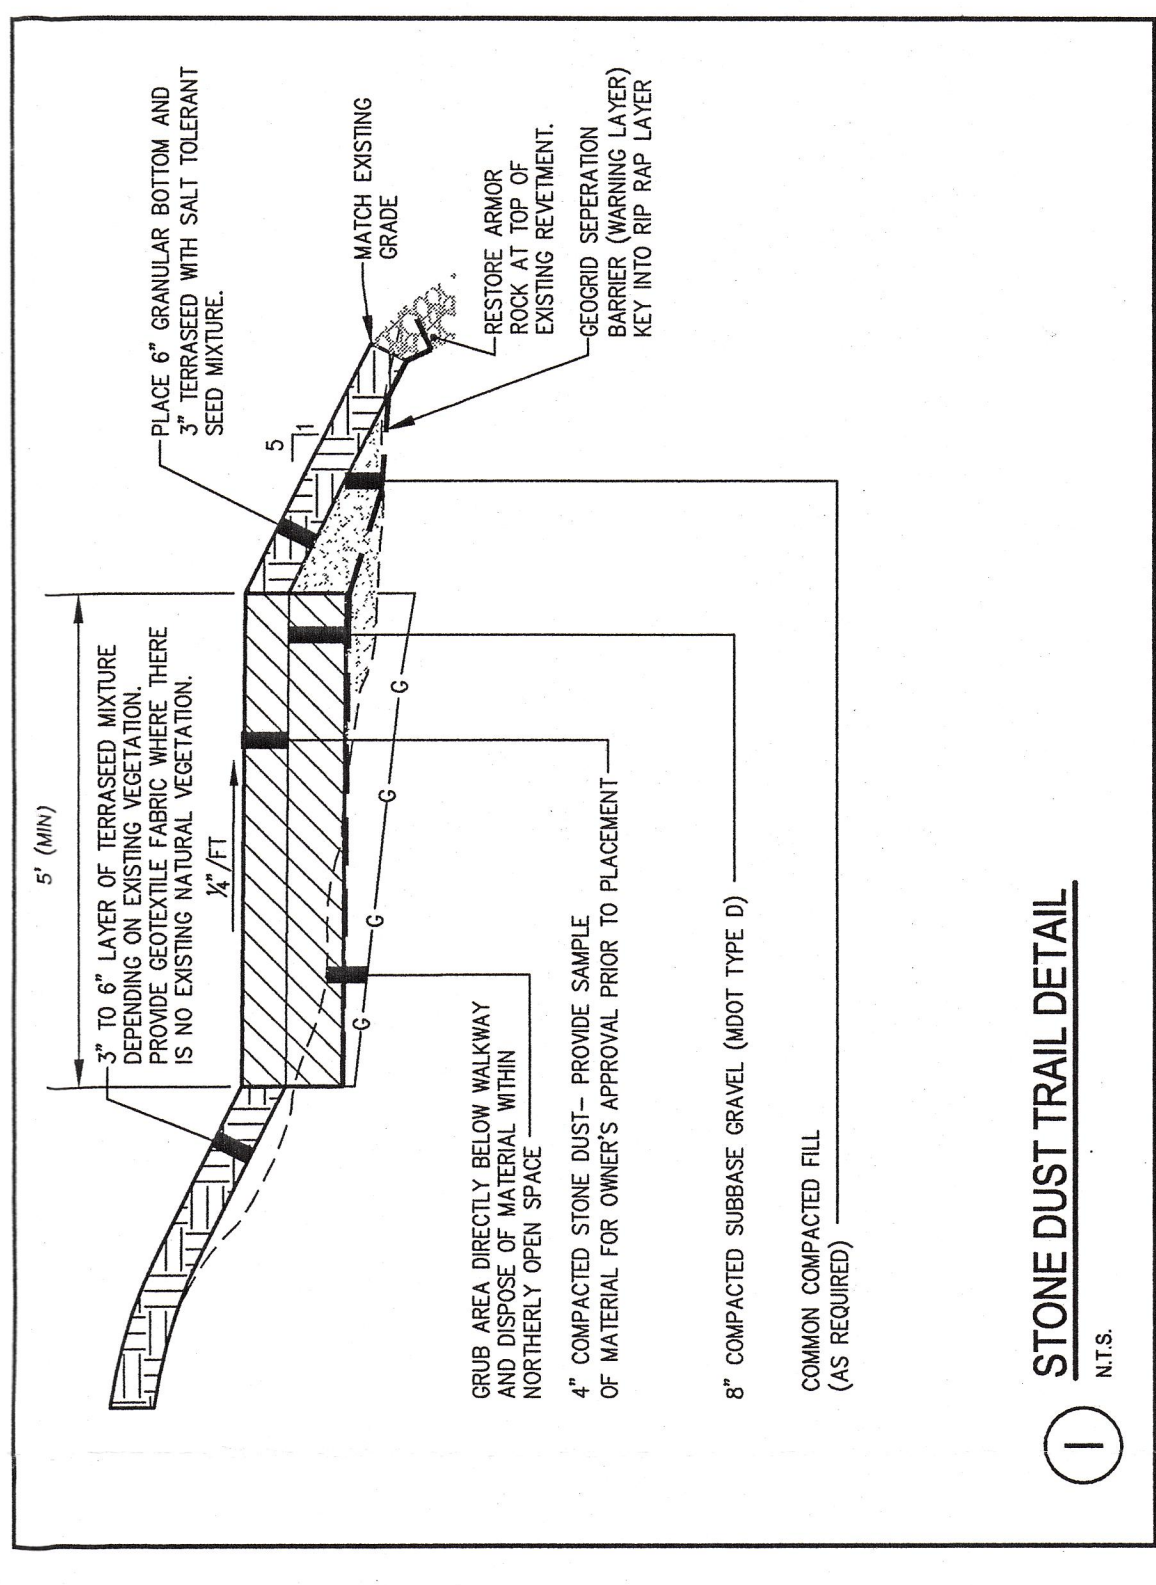


**(I) STONE DUST TRAIL DETAIL**  
N.T.S.

**SEED MIX SCHEDULES**

SPECIES	% BY WEIGHT
SALT TOLERANT WATERS EDGE MIX	
BIG BLUESTEM, 'NACHAR', NY ECOTYPE	8%
SIDE OATS GRAMA, 'BUTTE'	11%
SWITCHGRASS, 'SHELTER'	15%
COASTAL PANIC GRASS, 'ATLANTIC', VA ECOTYPE	10%
TICKLEGRASS (ROUGH BENTGRASS), PA ECOTYPE	20%
INDIAN GRASS, 'RUMSEY'	8%
BUTTERFLY MILK WEED	1%
OX EYE SUNFLOWER	15%
SMOOTH BLUE ASTER, IA ECOTYPE	2%
100%	
EXISTING VEGETATION INFILL MIX	
SWITCHGRASS, 'SHELTER'	25%
CANADA WILD RYE	15%
CREeping RED FESCUE	25%
PURPLE TOP	20%
SIDE OATS GRAMA, 'BUTTE'	15%
100%	
OPEN AREAS MIX	
SWITCHGRASS, 'SHELTER'	5%
CANADA WILD RYE	10%
INDIAN GRASS, NEBRASKA 54'	8%
PURPLE TOP	15%
BUTTERFLY MILK WEED	2%
BLACK EYED SUSAN, NC ECOTYPE	8%
OX EYE SUNFLOWER	11%
PURPLE CONEFLOWER	8%
PERENNIAL GALLARIA (BLANKET FLOWER)	3%
SHOWY EVENING PRIMROSE	6%
TALL WHITE BEARD TONGUE	1%
WILD GUINNEE, VA ECOTYPE	1%
WHITE (SILVER ROD) GOLDENROD	1%
HOARY VERVAIN	1%
RODDELL'S GOLDENROD, WI ECOTYPE	2%
100%	

**(B) SEED MIX SCHEDULES**  
N.T.S.

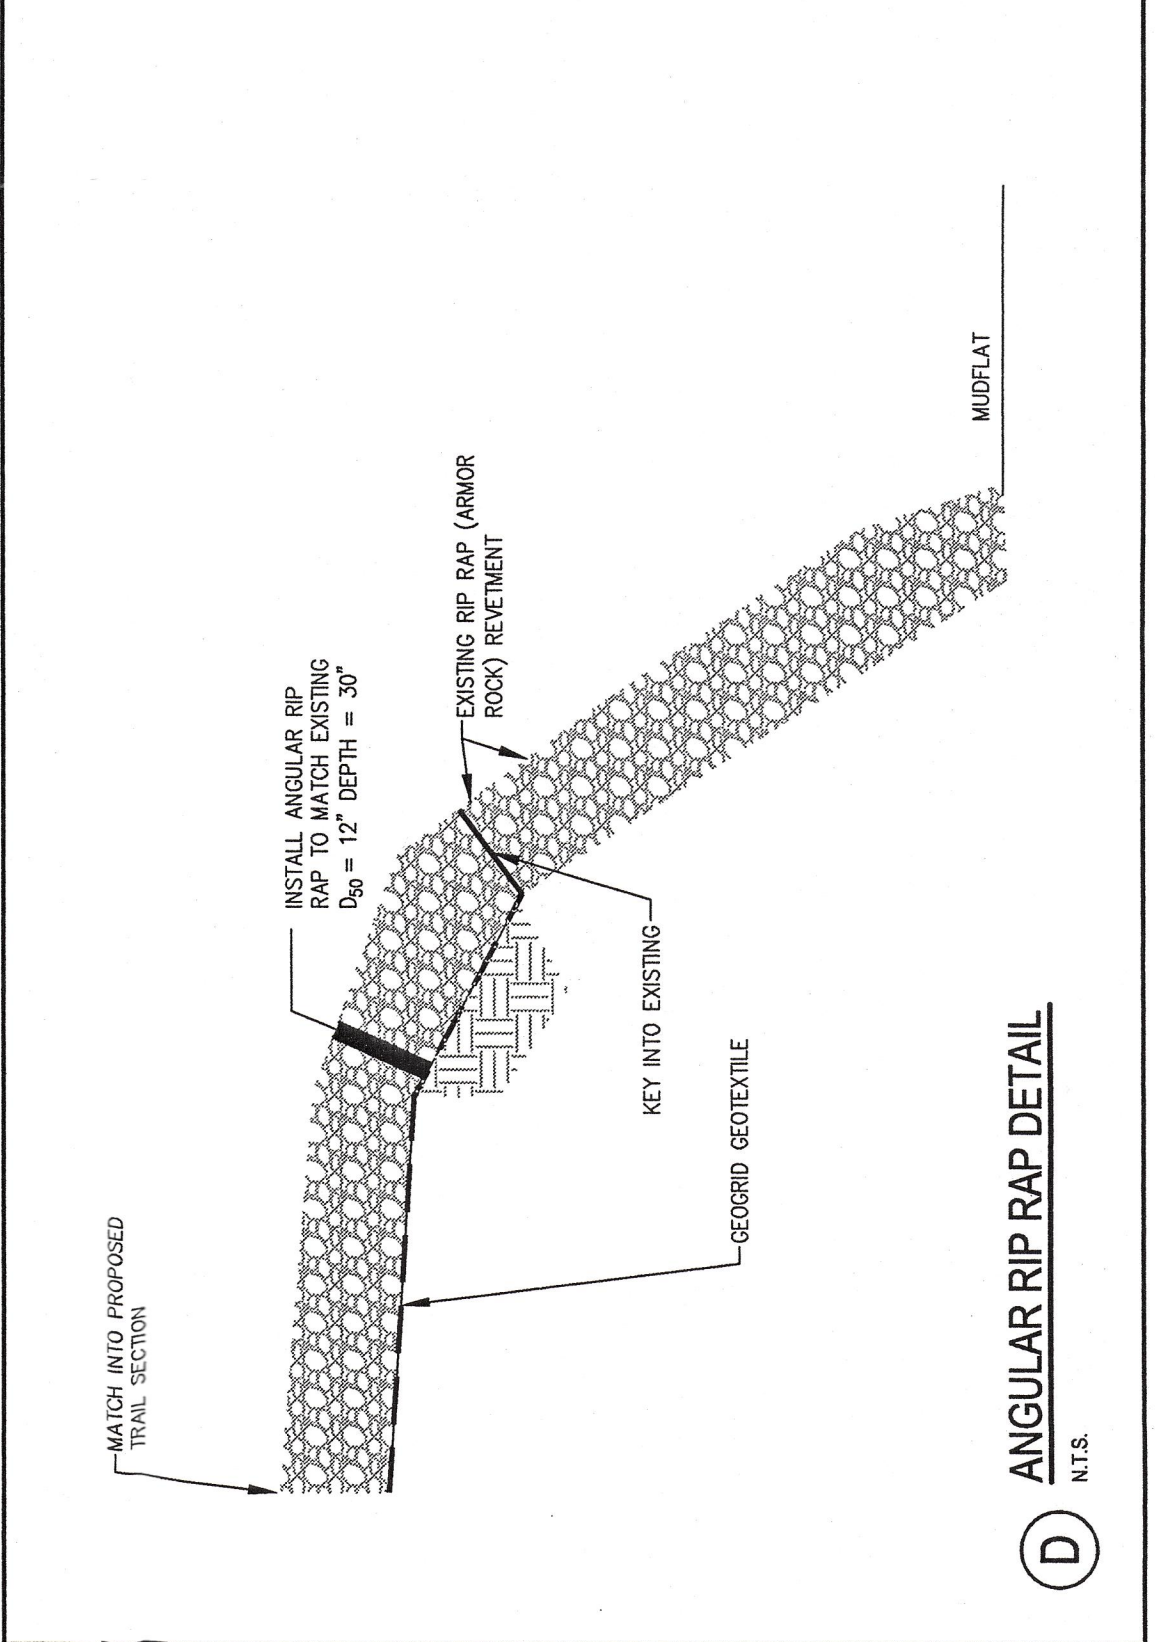

**(D) ANGULAR RIP RAP DETAIL**  
N.T.S.

CITY OF PORTLAND  
APPROVED SITE PLAN  
Subject to Dept. Conditions  
Date of Approval: 2/12/2008

**DELUCA-HOFFMAN ASSOCIATES INC.**  
500 W. PORTLAND, ME 04108  
WWW.DELUCA-HOFFMAN.COM

**PROJECT:** MERCY AT THE FORE  
**SUBJECT:** SURFACE TREATMENT AND SITE DETAILS (NORTH OPEN SPACE)  
**CLIENT:** MERCY HOSPITAL

**DATE:** DEC. 2007  
**SCALE:** NONE  
**JOB NO.:** 2149.01  
**FILE NAME:** 2149.01-DET-SITE

**REVISIONS:**

REV.	DATE	SUBMITTED TO CITY W/FP FOR REVIEW	DESCRIPTION
1	12.18.07		SUBMITTED TO CITY W/FP FOR REVIEW

**DESIGNED BY:** P.E. STEPHEN BUSHEY  
**CHECKED BY:** P.E. STEPHEN BUSHEY  
**DATE:** 2/12/2008  
**SHEET:** 3 of 3