

GENERAL NOTES:

- SEE G1001 FOR GENERAL PROJECT NOTES.

REV	DESCRIPTION	DATE
0	PERMIT SET	7-1-16


PERMIT SET
7-1-16

CURRENT ISSUE STATUS:

PROJECT NORTH:
SMRT Architects and Engineers
144 Fore Street
Portland, Maine 04104
1.877.700.7678
www.smrtinc.com

MILLER DRUG FITUP
MERCY FORE RIVER MOB

195 Fore River Parkway, Portland, ME 04102

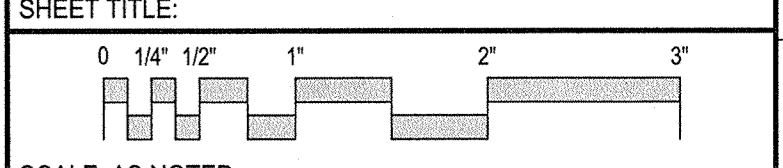

SCALE: AS NOTED

PROJECT MANAGER:	KD	PROJECT NO.:	16087
A/E OF RECORD:	KD	JOB CAPTAIN:	SHK
DRAWN BY:	SHK	SMRT FILE:	AE101-16087

A14 FRAMING PLAN

1/4" = 1'-0" AE101

A7 FIRST FLOOR PLAN

1/4" = 1'-0" AE101

AE101

SHEET No. © COPYRIGHT 2016 SMRT INC.