


E7 SECTION @ CANOPY
 3/4" = 1'-0" AE201


GENERAL NOTES:

- SEE G1001 FOR GENERAL PROJECT NOTES.

REV	DESCRIPTION	DATE
0	PERMIT SET	7-1-16

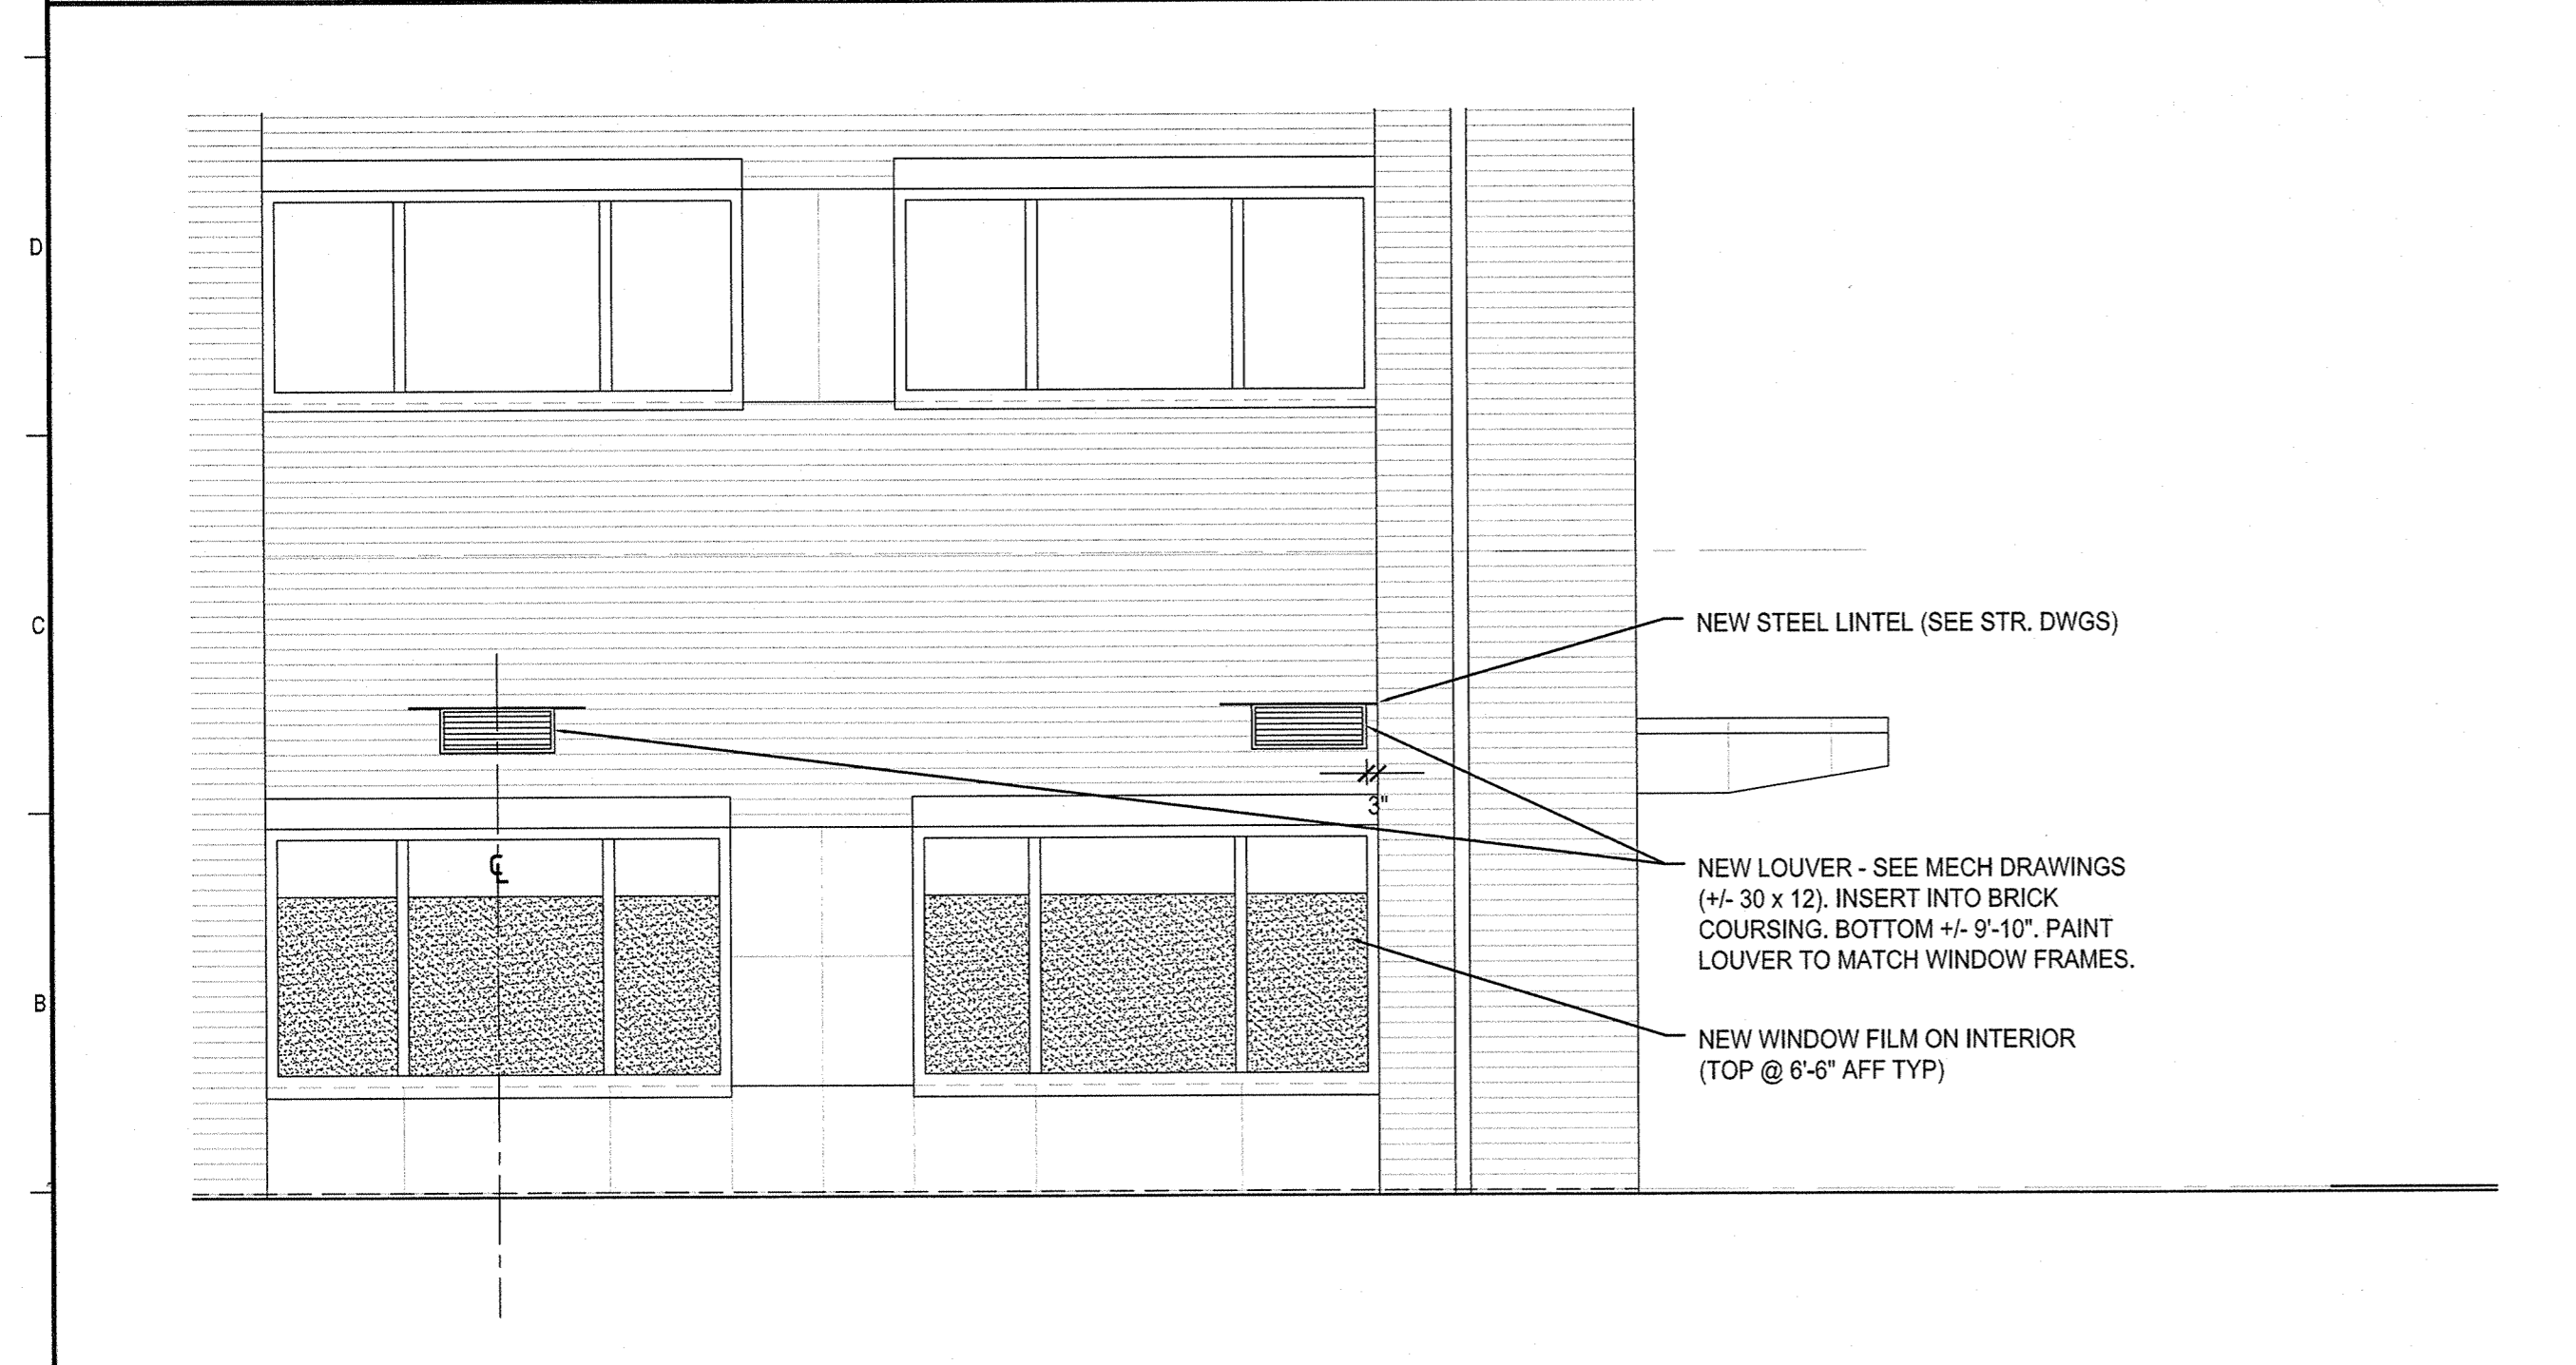

A14 EXTERIOR ELEVATION
 1/4" = 1'-0" AE201

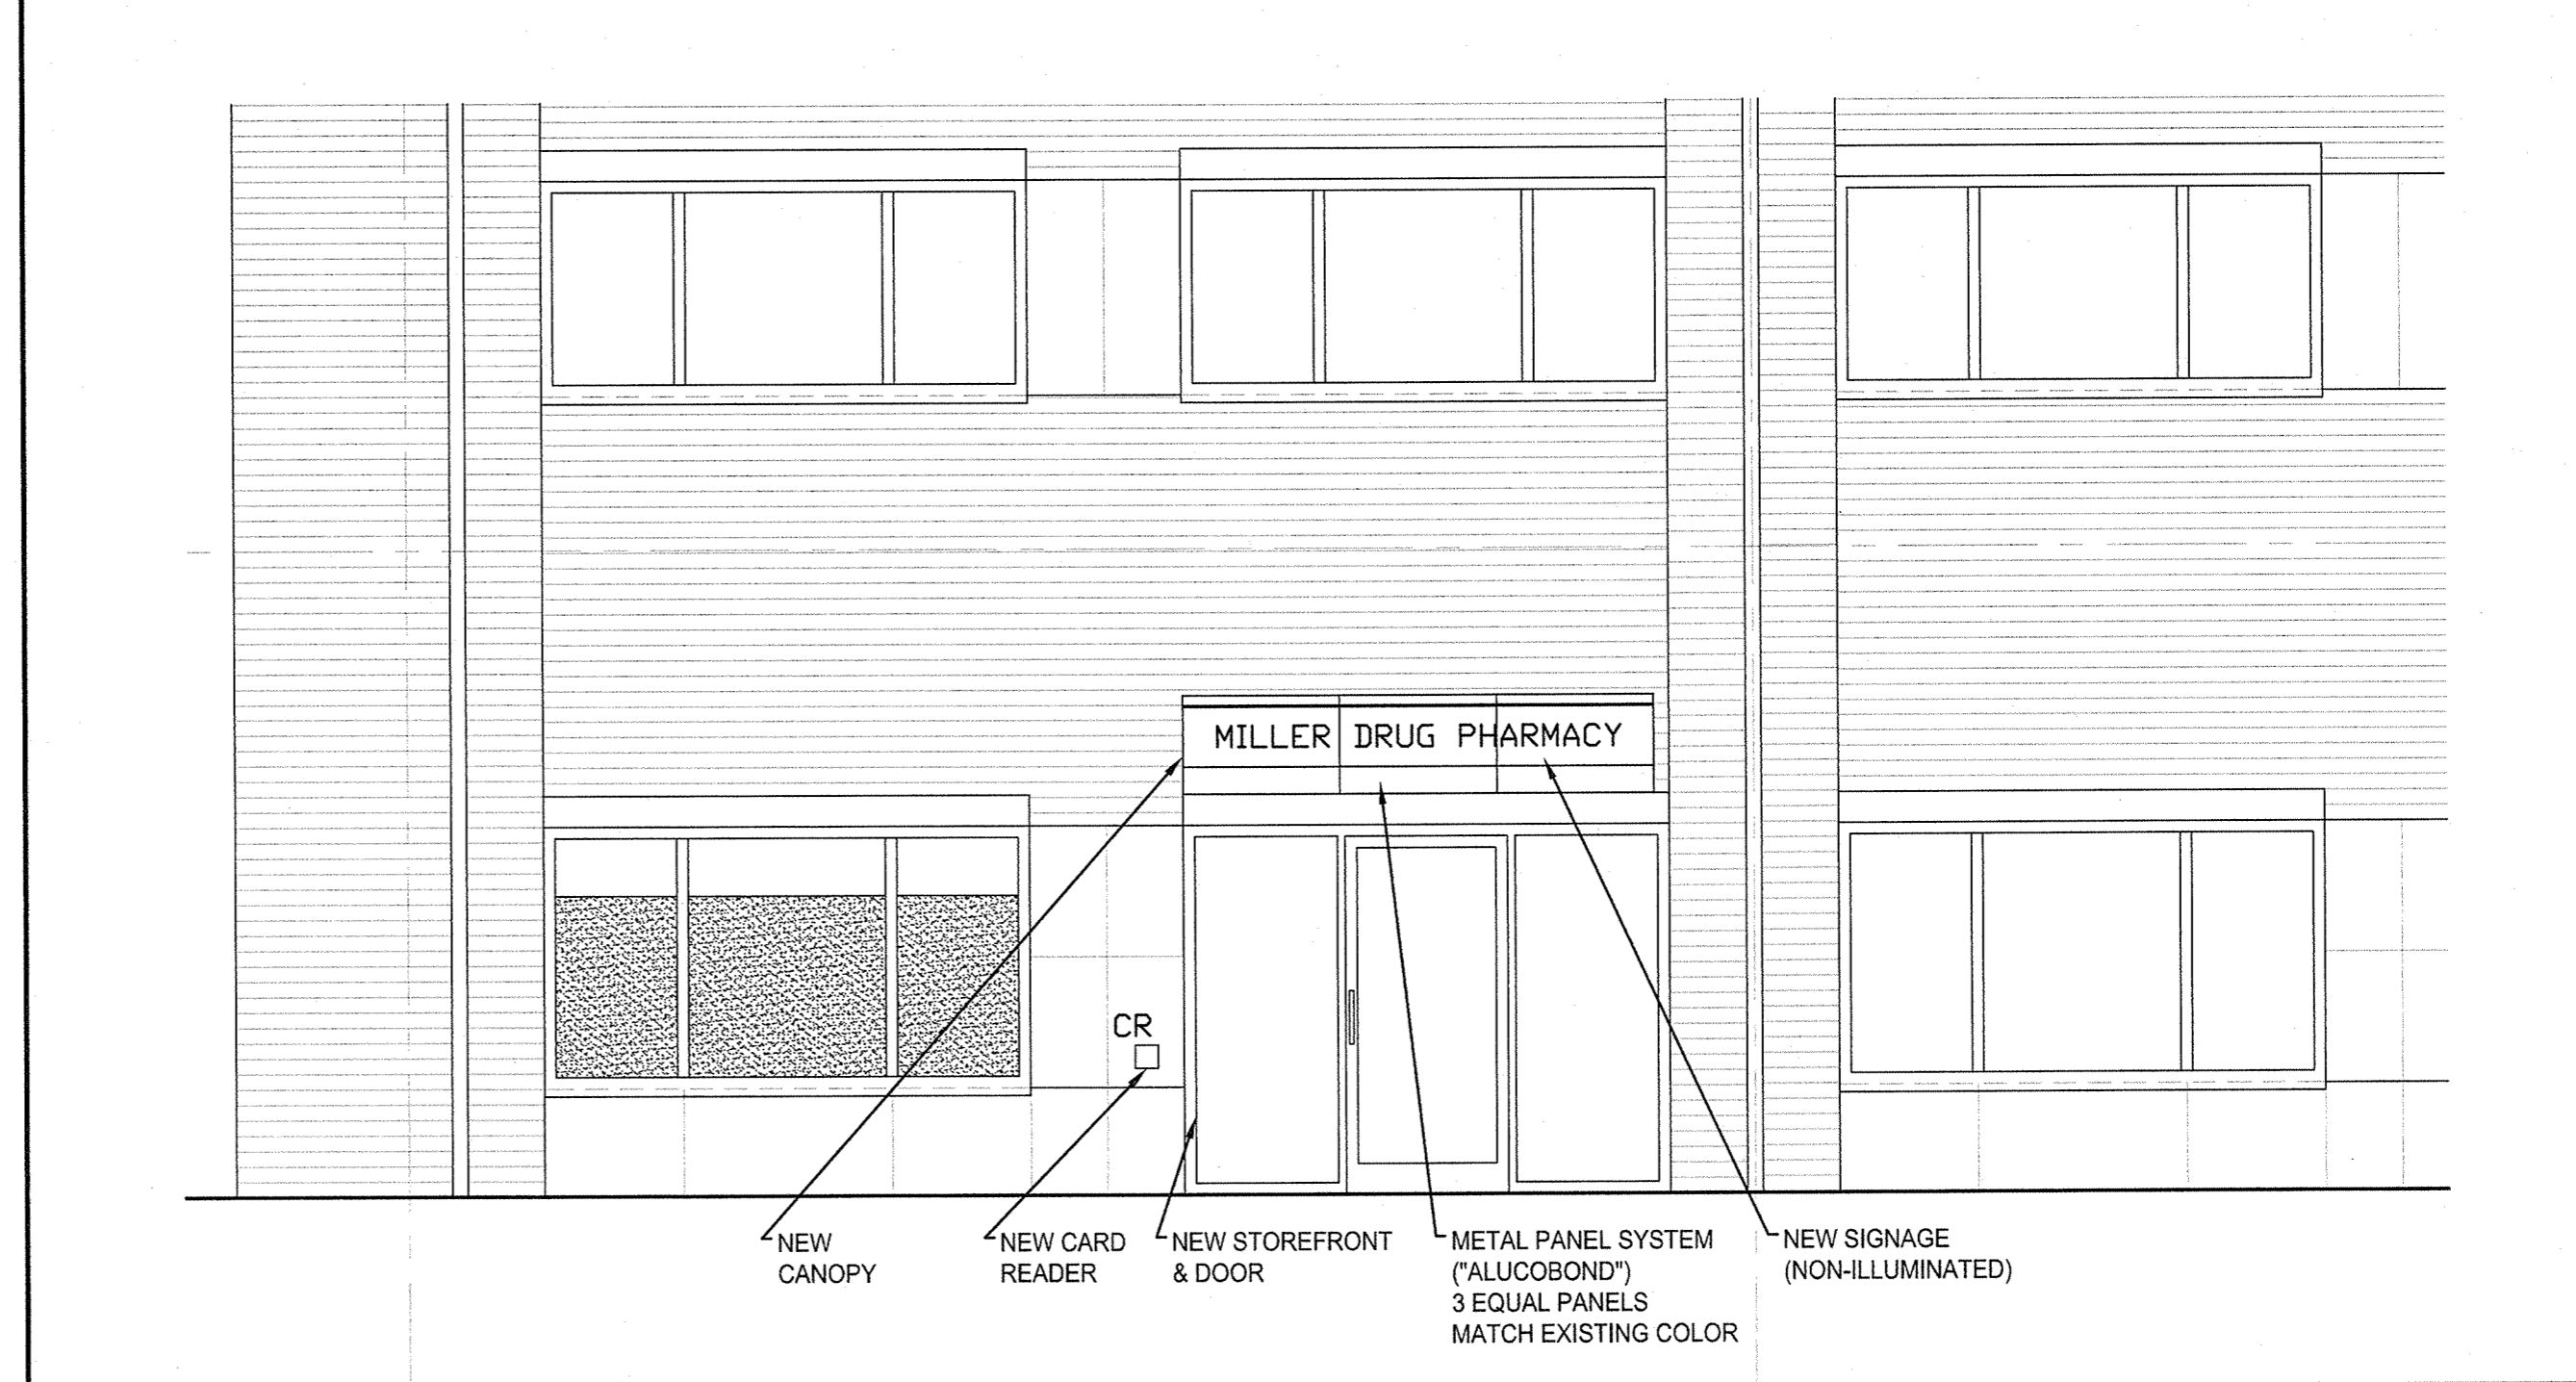

A7 EXTERIOR ELEVATION
 1/4" = 1'-0" AE201

PERMIT SET
 7-1-16

CURRENT ISSUE STATUS:

PROJECT NORTH:

SMRT Architects and Engineers
 144 Fore Street
 Portland, Maine 04104
 1.877.700.7678
 www.smrtinc.com

ARCHITECTURE | ENGINEERING | PLANNING | INTERIORS | ENERGY **SMRT**

MILLER DRUG FITUP
MERCY FORE RIVER MOB

195 Fore River Parkway, Portland, ME 04102

ELEVATIONS & SECTIONS

SHEET TITLE:

SCALE: AS NOTED

PROJECT MANAGER:	KD	PROJECT NO:	16087
AVE OF RECORD:	KD		
JOB CAPTAIN:	SHK		
DRAWN BY:	SHK		
SMRT FILE:	AE201-16087	SHEET No.	AE201

© COPYRIGHT 2015 SMRT INC.