



**CRAWSPACE FLOOR PLAN**  
 SCALE: 1/4" = 1'-0"

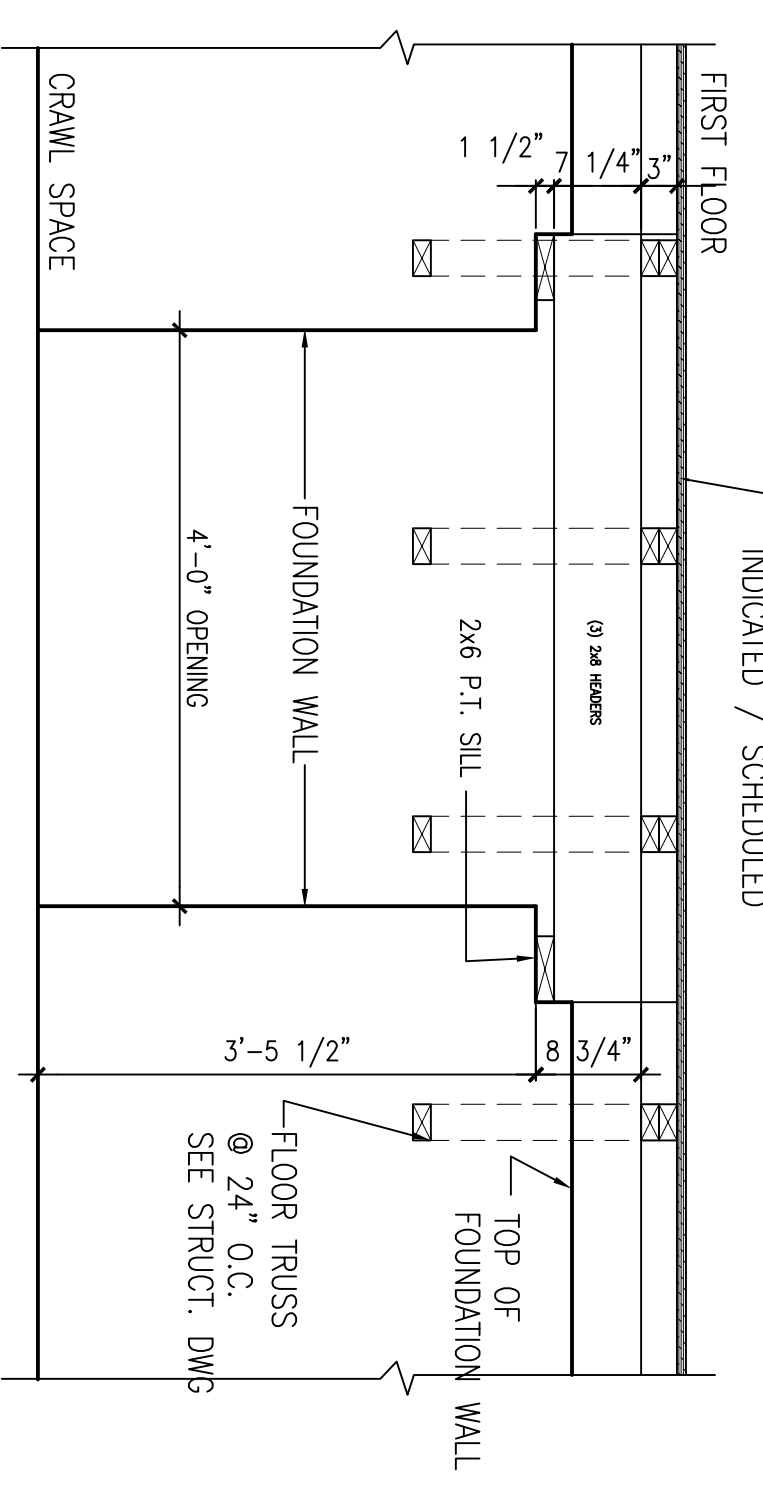

1 OPENING AT CRAWSPACE  
 A1.0 SCALE: 3/4" = 1'-0"

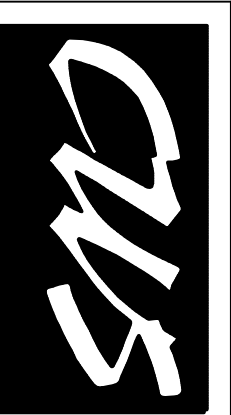

**CWS Architects**

- Architect
- Space Planning
- Value Design

434 Cumberland Avenue  
 Portland, ME 04101  
 Phone: (207)774-4441  
 Fax: (207)774-4018  
[www.CWSArch.com](http://www.CWSArch.com)  
 (TR4)

Director  
**YC PORTLAND LP.**  
**C/O AVESTA**  
 307 CUMBERLAND AVE  
 PORTLAND, MAINE 04101  
 (207) 553-7777

Client  
**YORK-CUMBERLAND**  
 HOUSING DEVELOPMENT

**LOGAN PLACE**  
 PORTLAND, MAINE

Project No: 01.409 SR0  
 Drawing Title:  
**CRAWSPACE FLOOR PLAN**

Scale: 1/4" = 1'-0"  
 Date: FEBRUARY 06, 2004

- Revisions:
- △
  - △
  - △
  - △
  - △
  - △

Drawing Number:  
**A1.0**