



1 PARTIAL 2ND FLOOR FRAMING PLAN
3/16" = 1'-0"

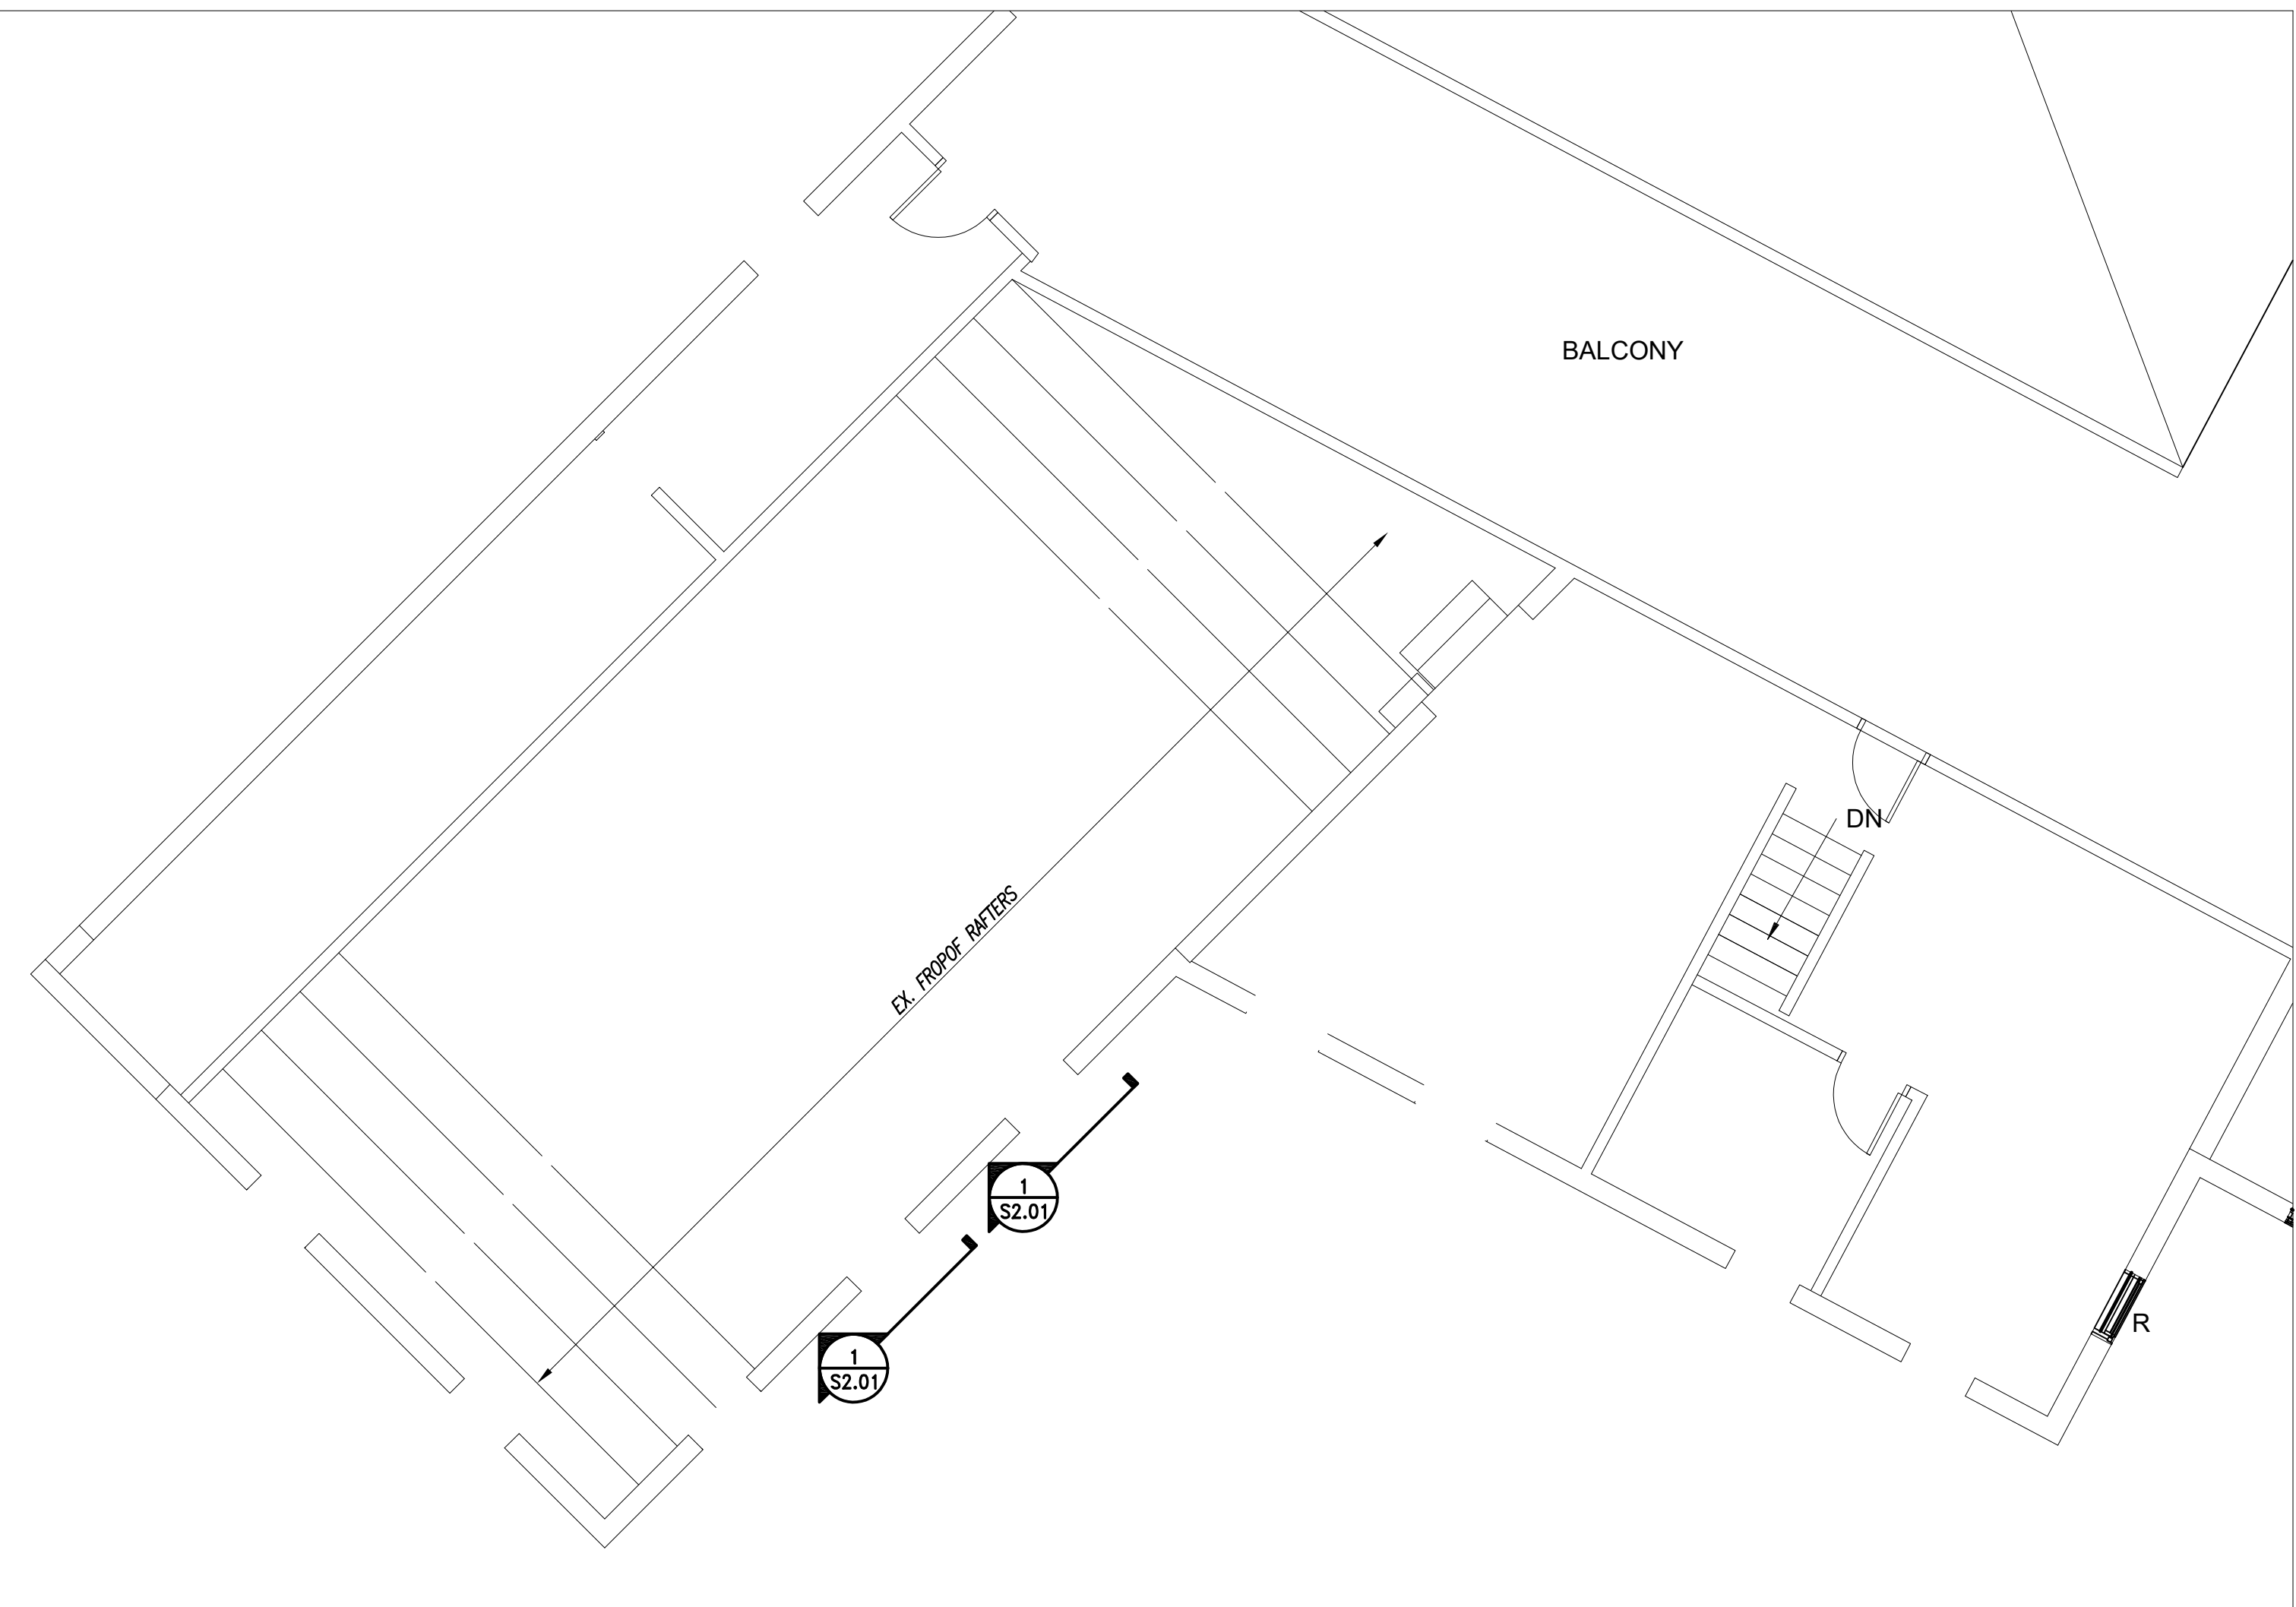

2 PARTIAL ROOF FRAMING PLAN
3/16" = 1'-0"

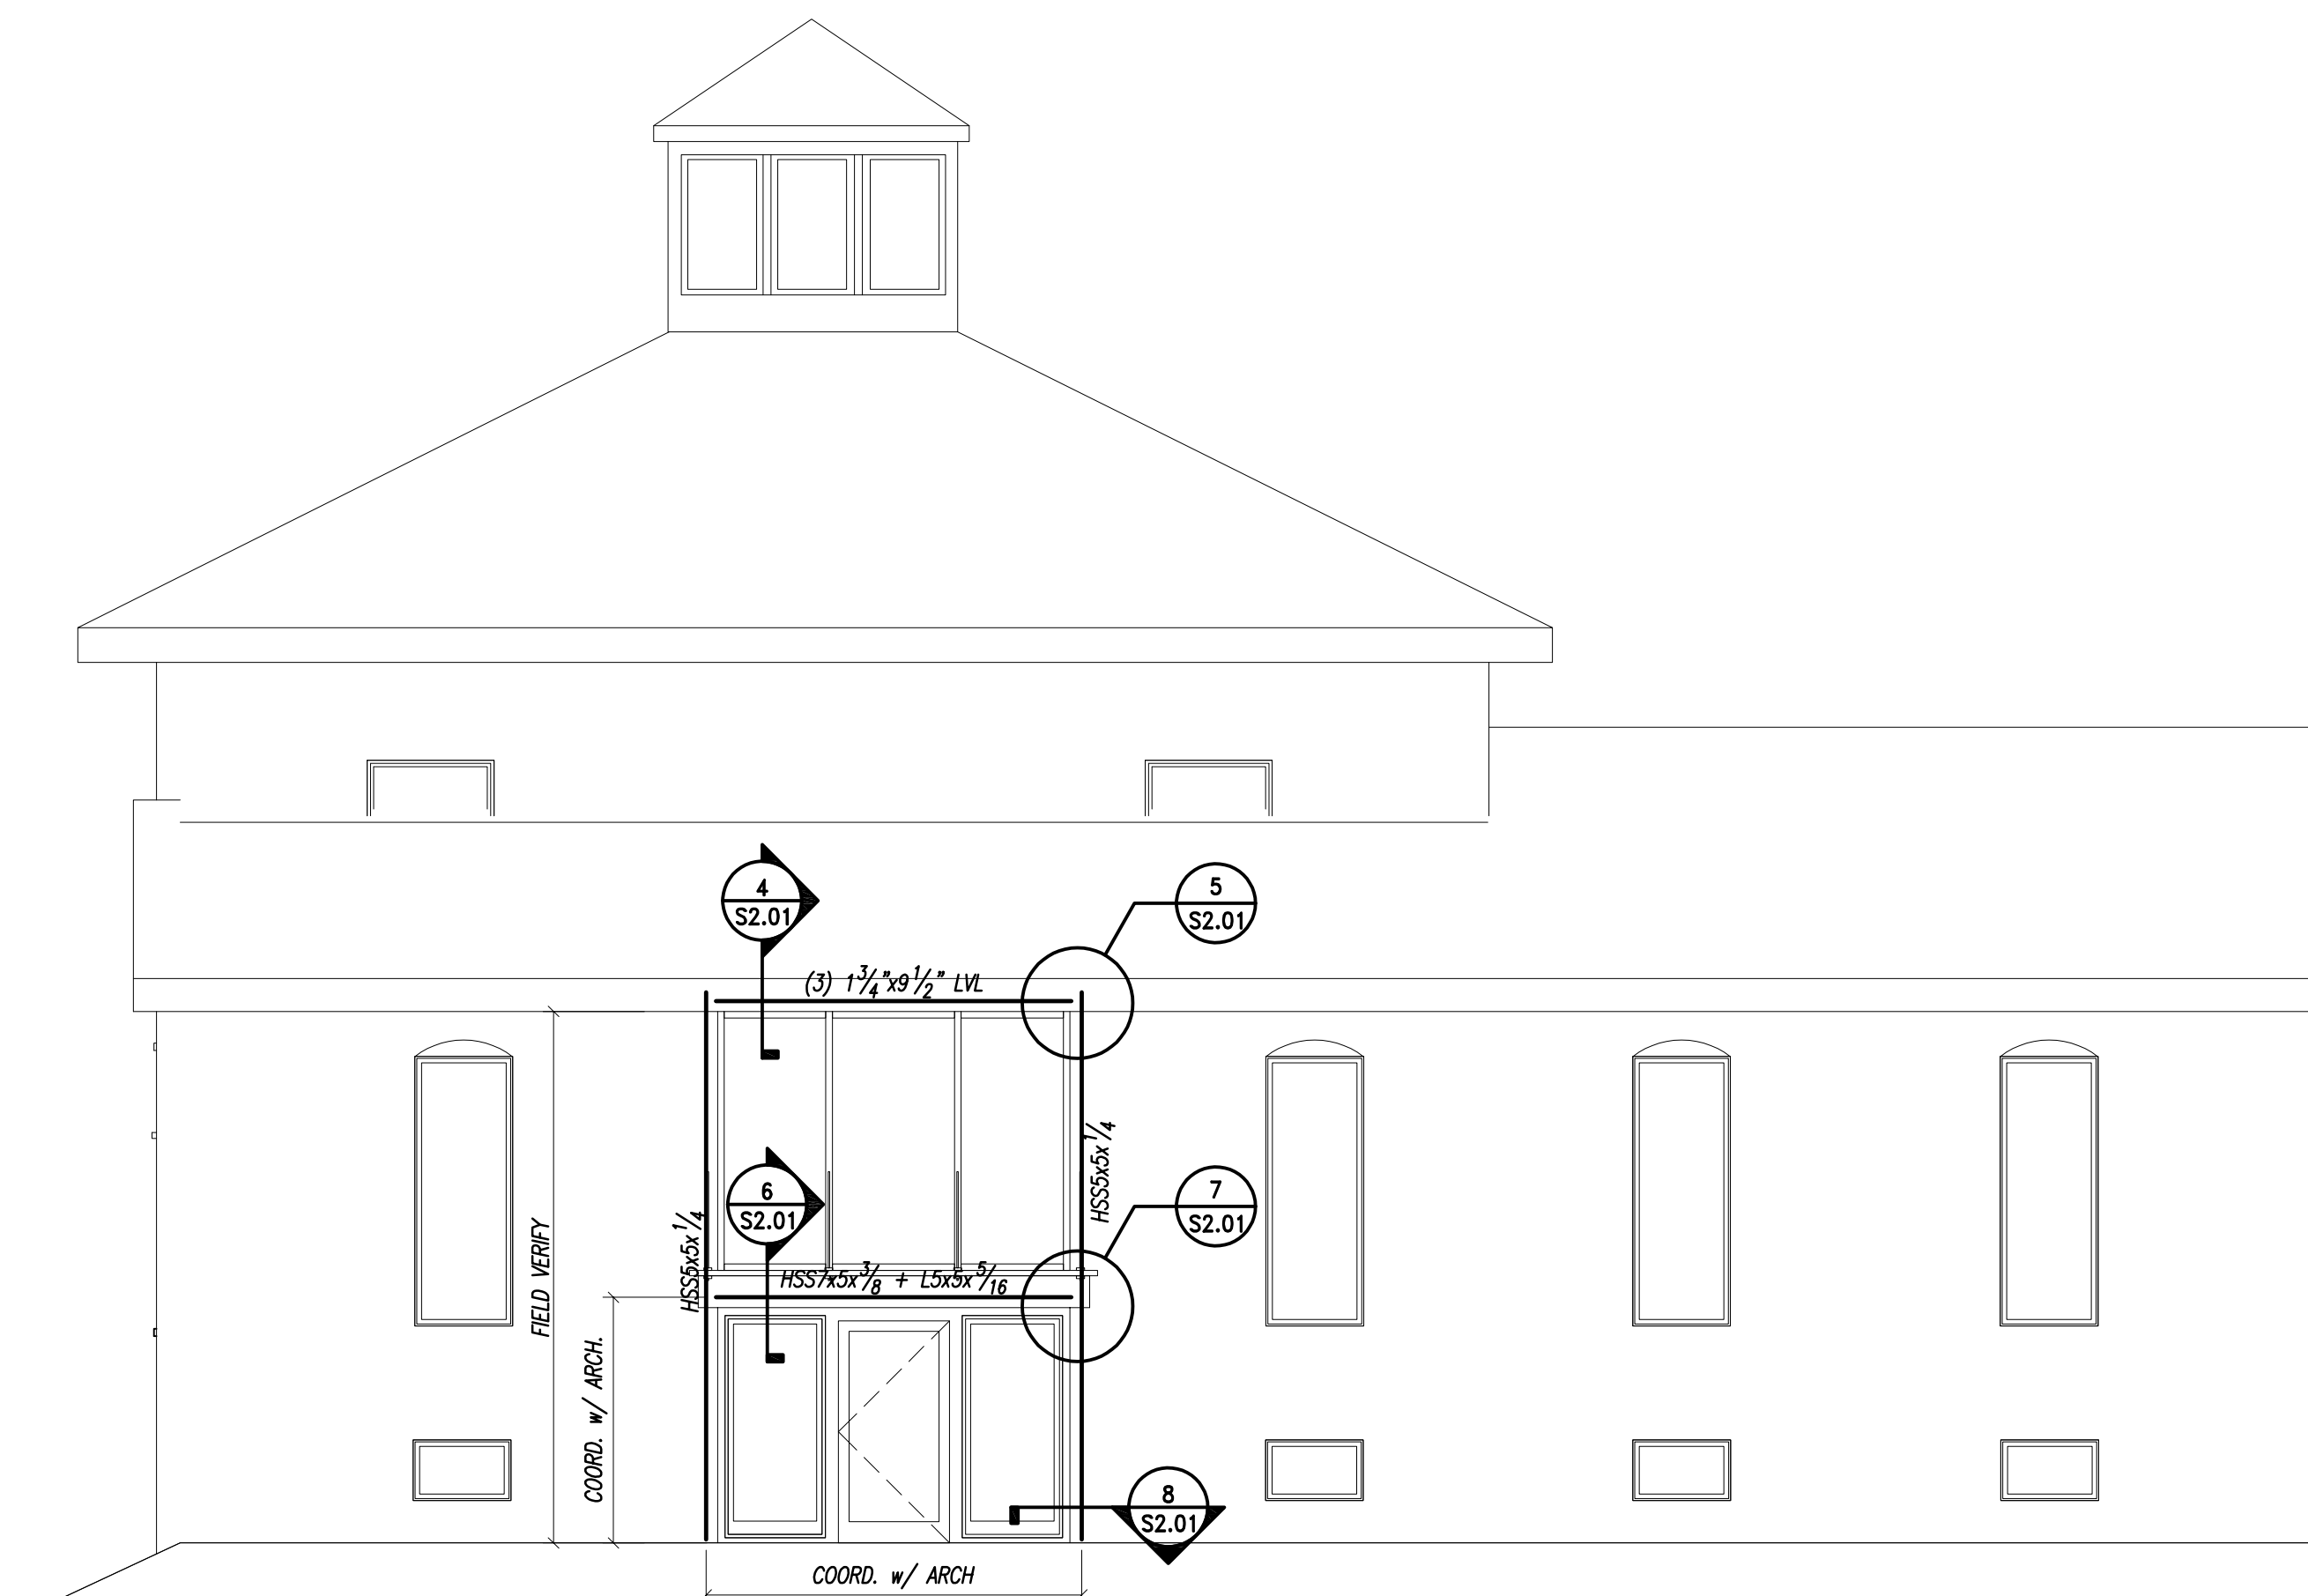

3 CONGRESS STREET ENTRY ELEVATION
3/16" = 1'-0"

Prepared For:
1006 Congress, LLC

23 Tremont Way
Winthrop, ME 04092
(207) 938-8888
www.1006congress.com

Consultant:
M2
ARCHITECTURAL
SUSSEX, LLC

Architect:
ARCHETYPE
architects
48 Union Wharf Portland, Maine 04101
(207) 772-6022 ARCHETYPE@ARCHETYPEPA.COM

Project:
1008 Congress Street
Portland, ME

Revisions:

Date: **DEC. 29, 2017**
Scale: **AS NOTED**
FRAMING PLANS AND ELEVATIONS

S1.01