



WINDOW AND DOOR DESIGNATION-

R - REPLACE
RO - REPLACE WITH OPERABLE

I - ACCESS TO SPACE II - OPERABLE WINDOW FOR EGRESS
III - EGRESS OPERABLE WINDOWS

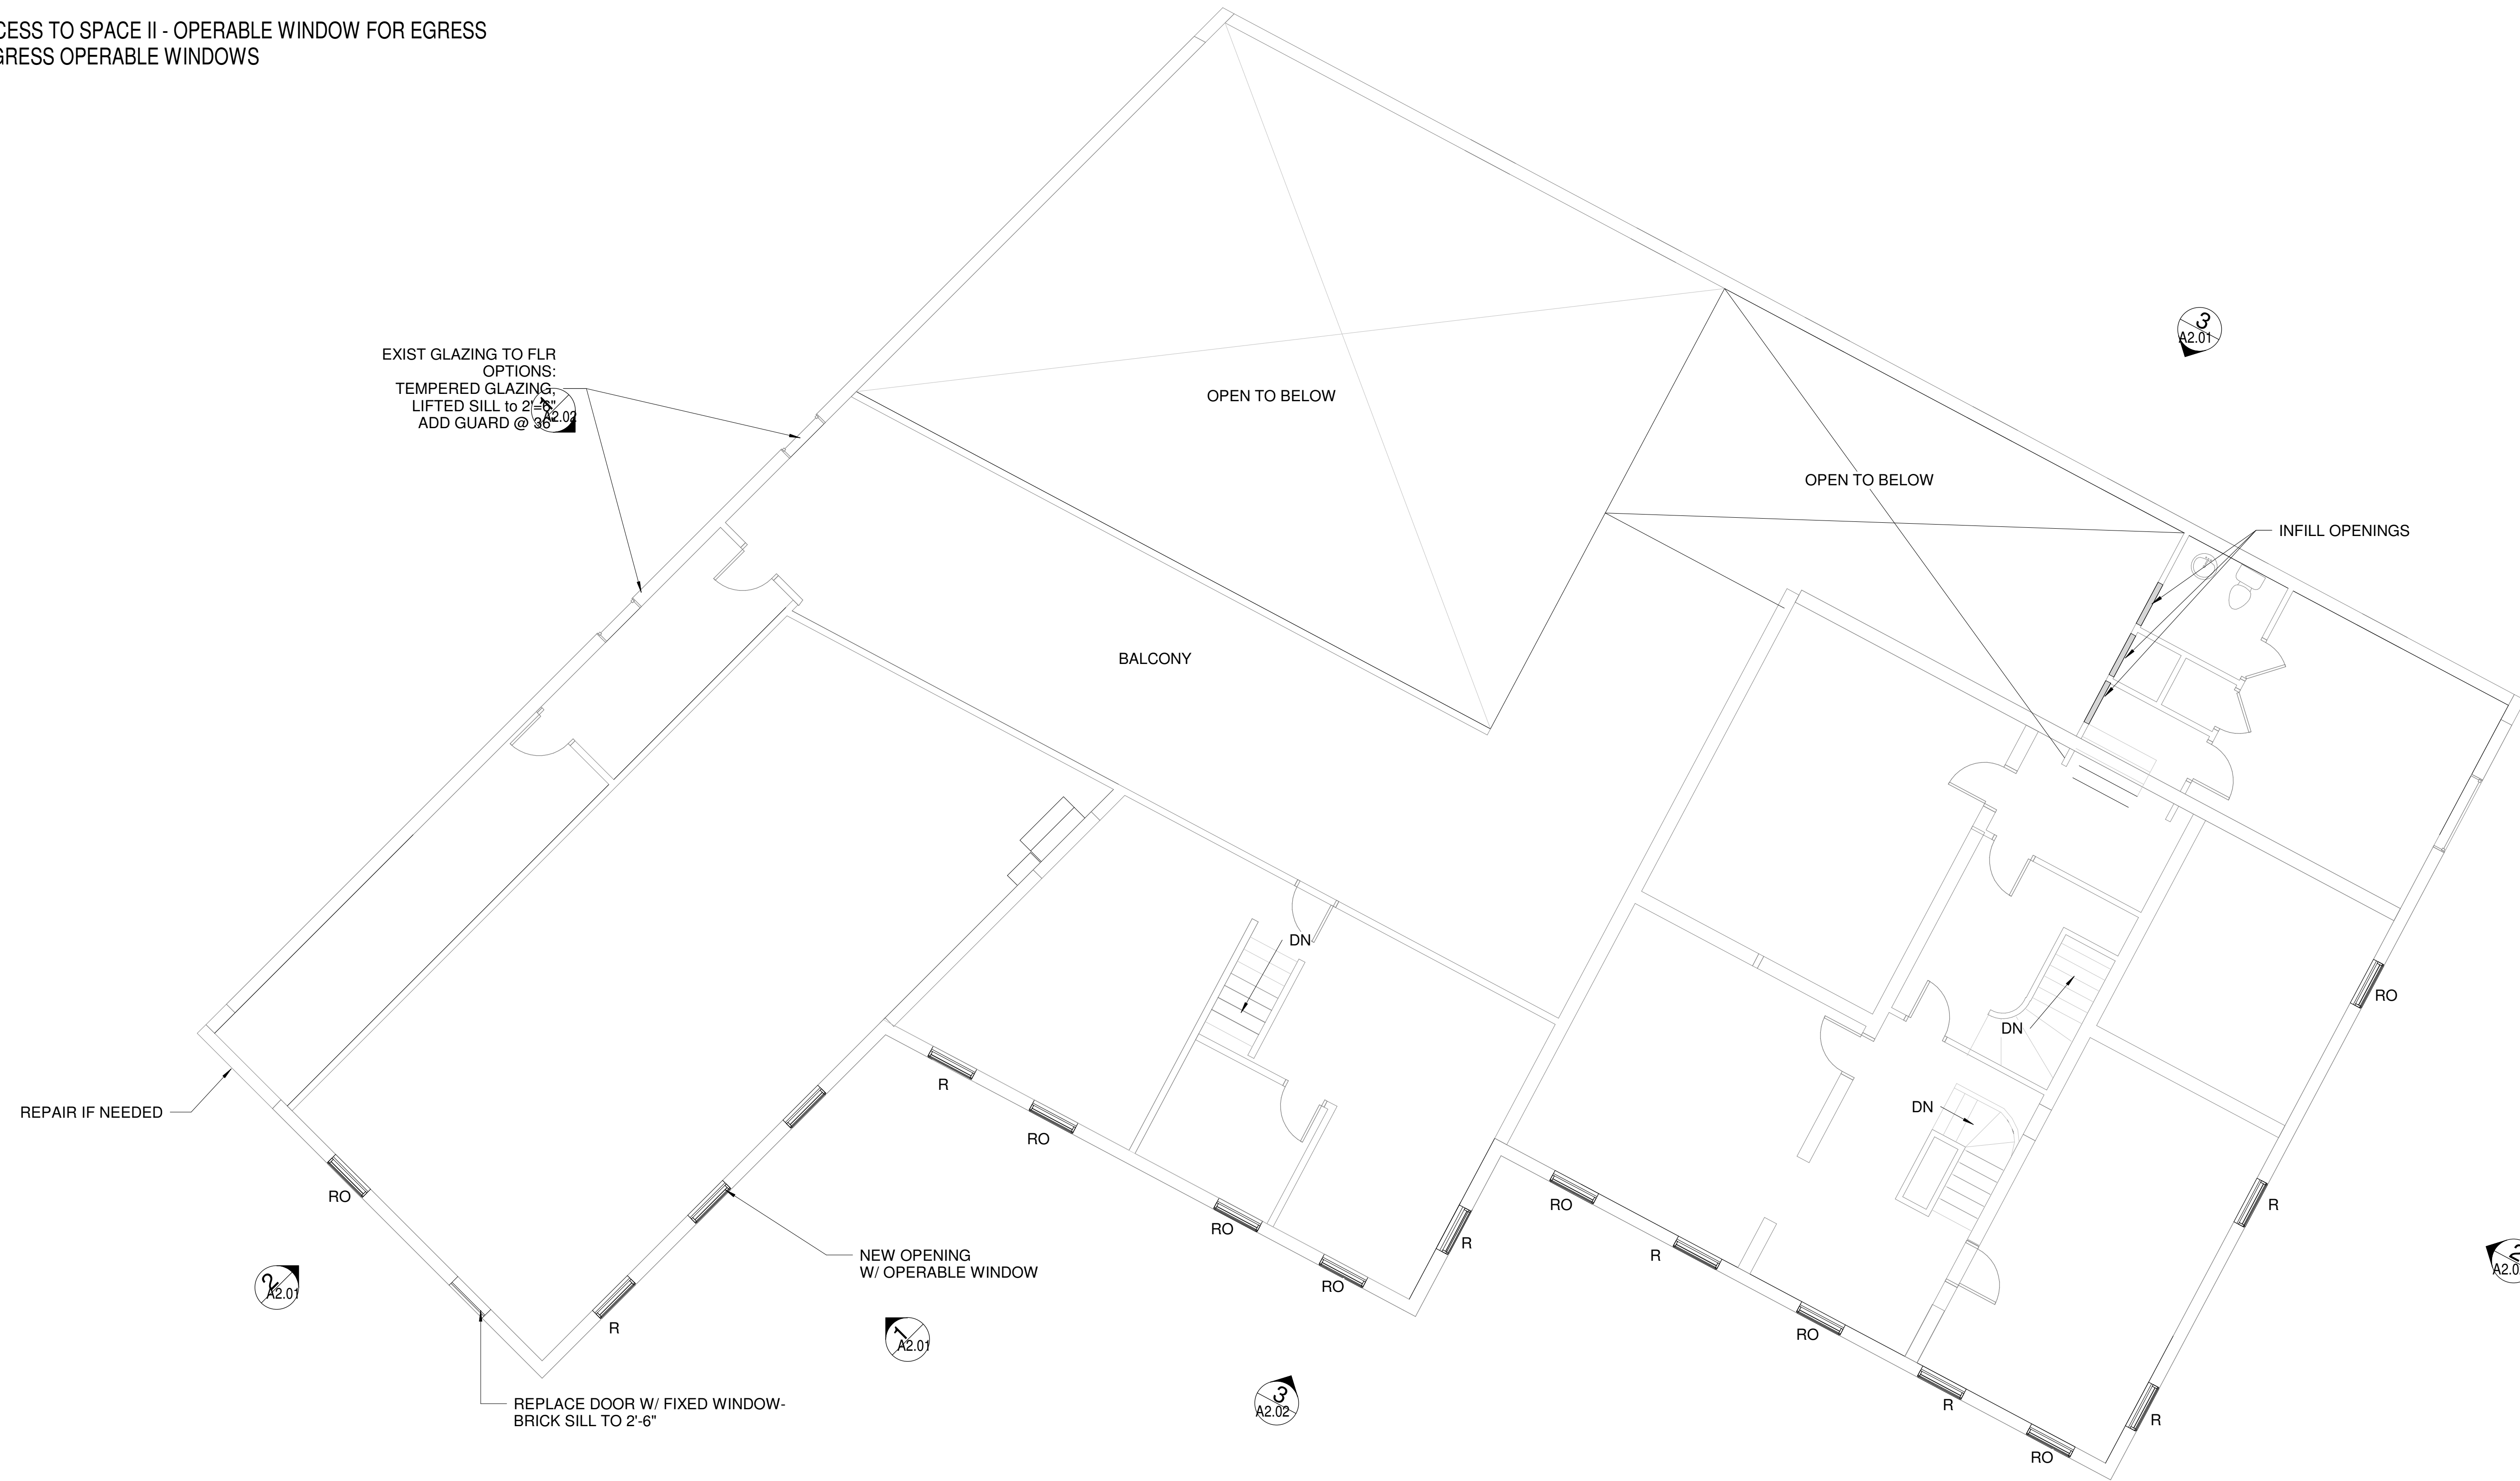

1 | SECOND FLOOR - NEW
3/16" = 1'-0"

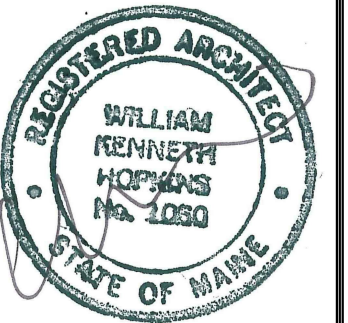

Prepared For:
1006 Congress LLC
Address
City, State

Consultant:
ARCHETYPE architects
48 Union Wharf Portland, Maine 04101
(207) 772-6022 ARCHETYPE@ARCHETYPEPA.COM

Project:
1008 CONGRESS STREET

Revisions:
2017-12-11 - REV. BUILD. INSPECTIONS

Date: 11-13-2017
Scale: 3/16" = 1'-0"
SECOND FLOOR PLAN

A1.02