


WINDOW AND DOOR DESIGNATION-
 R - REPLACE
 RO - REPLACE WITH OPERABLE

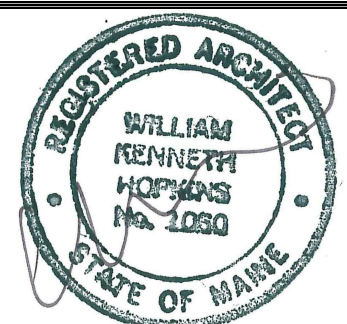

Prepared For:
1006 Congress LLC


Consultant:
ARCHETYPE architects
 48 Union Wharf Portland, Maine 04101
 (207) 772-6022 ARCHETYPE@ARCHETYPEPA.COM

Project:
1008 CONGRESS STREET

Revisions:
 2017-11-29 - REVISIONS FOR ZONING
 2017-12-1 - REVISIONS FOR ZONING

Date: 11-13-2017
 Scale: 3/16" = 1'-0"
FIRST FLOOR PLAN

A1.01

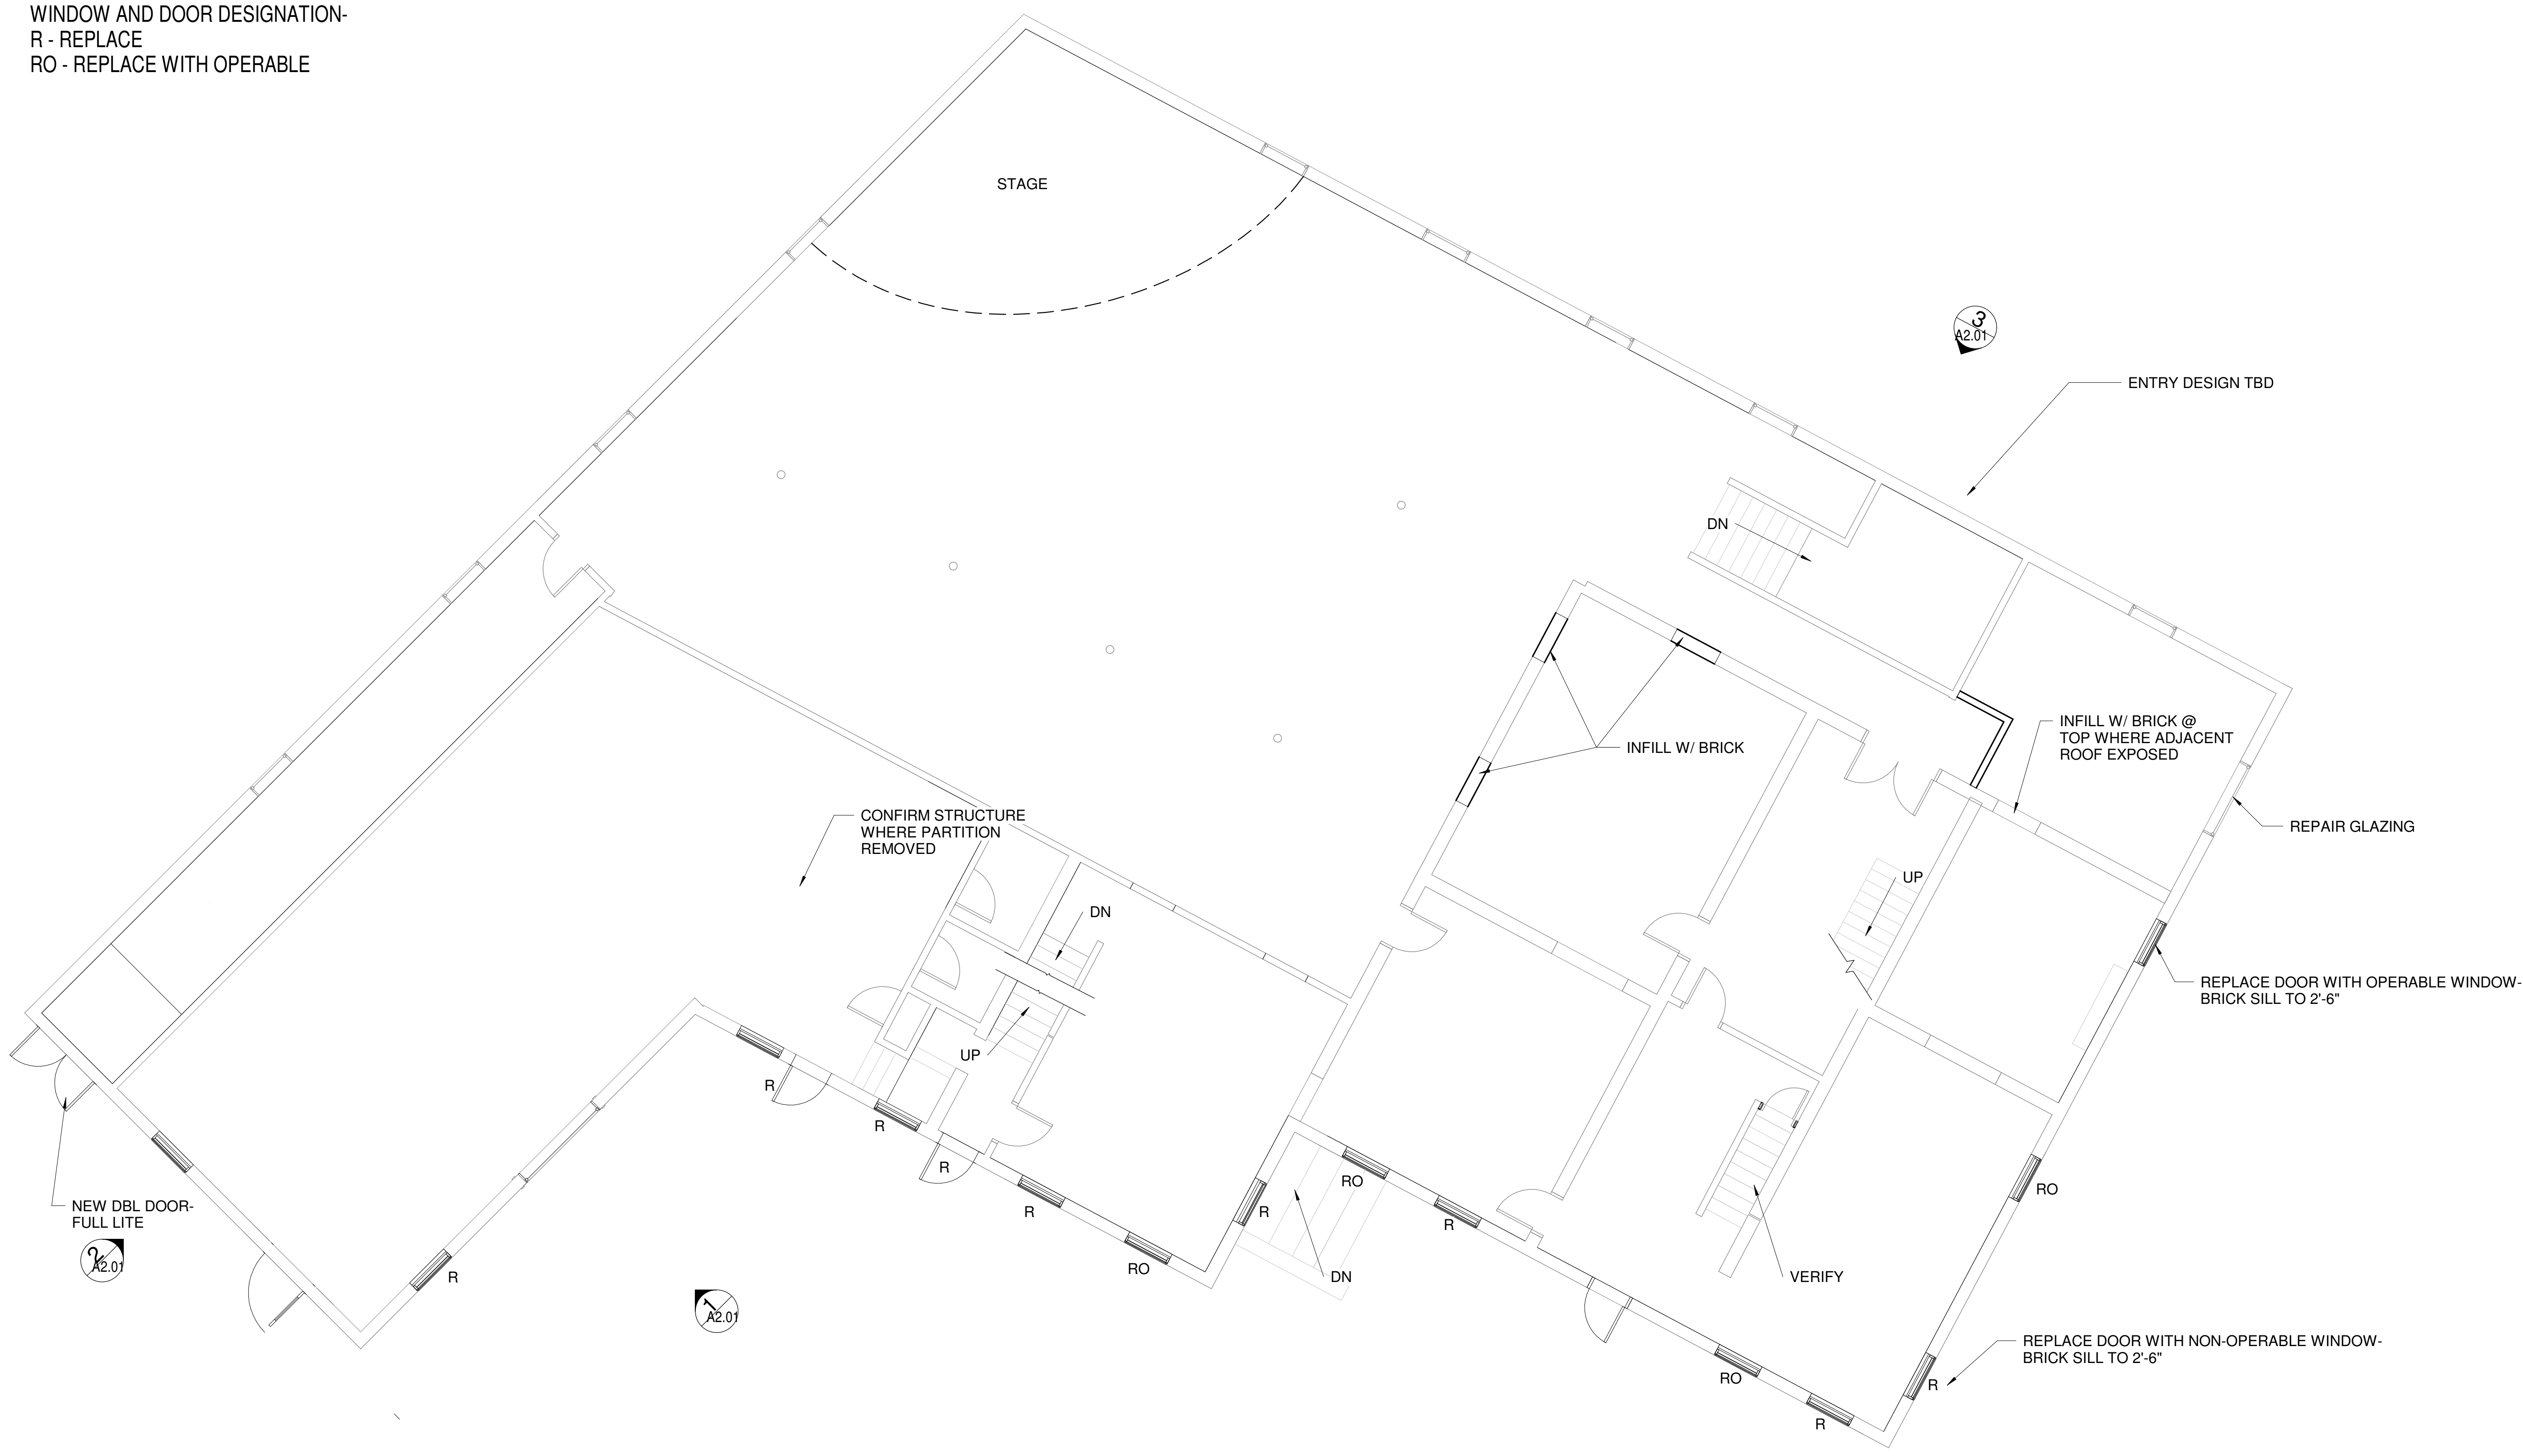

1 | FIRST FLOOR - NEW
 3/16" = 1'-0"