


136 PLEASANT AVE.
PORTLAND, ME 04103
P 207.775.2696
F 207.775.3631
www.whipplecallender.com

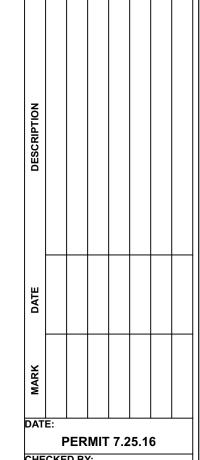

PERMIT 7.25
CHECKED BY:

JD

DRAWN BY:


JD/ CC

SHEET TITLE:

JD/ CC JOB: FITZ- 2016

> CEILING PLAN

A1 9

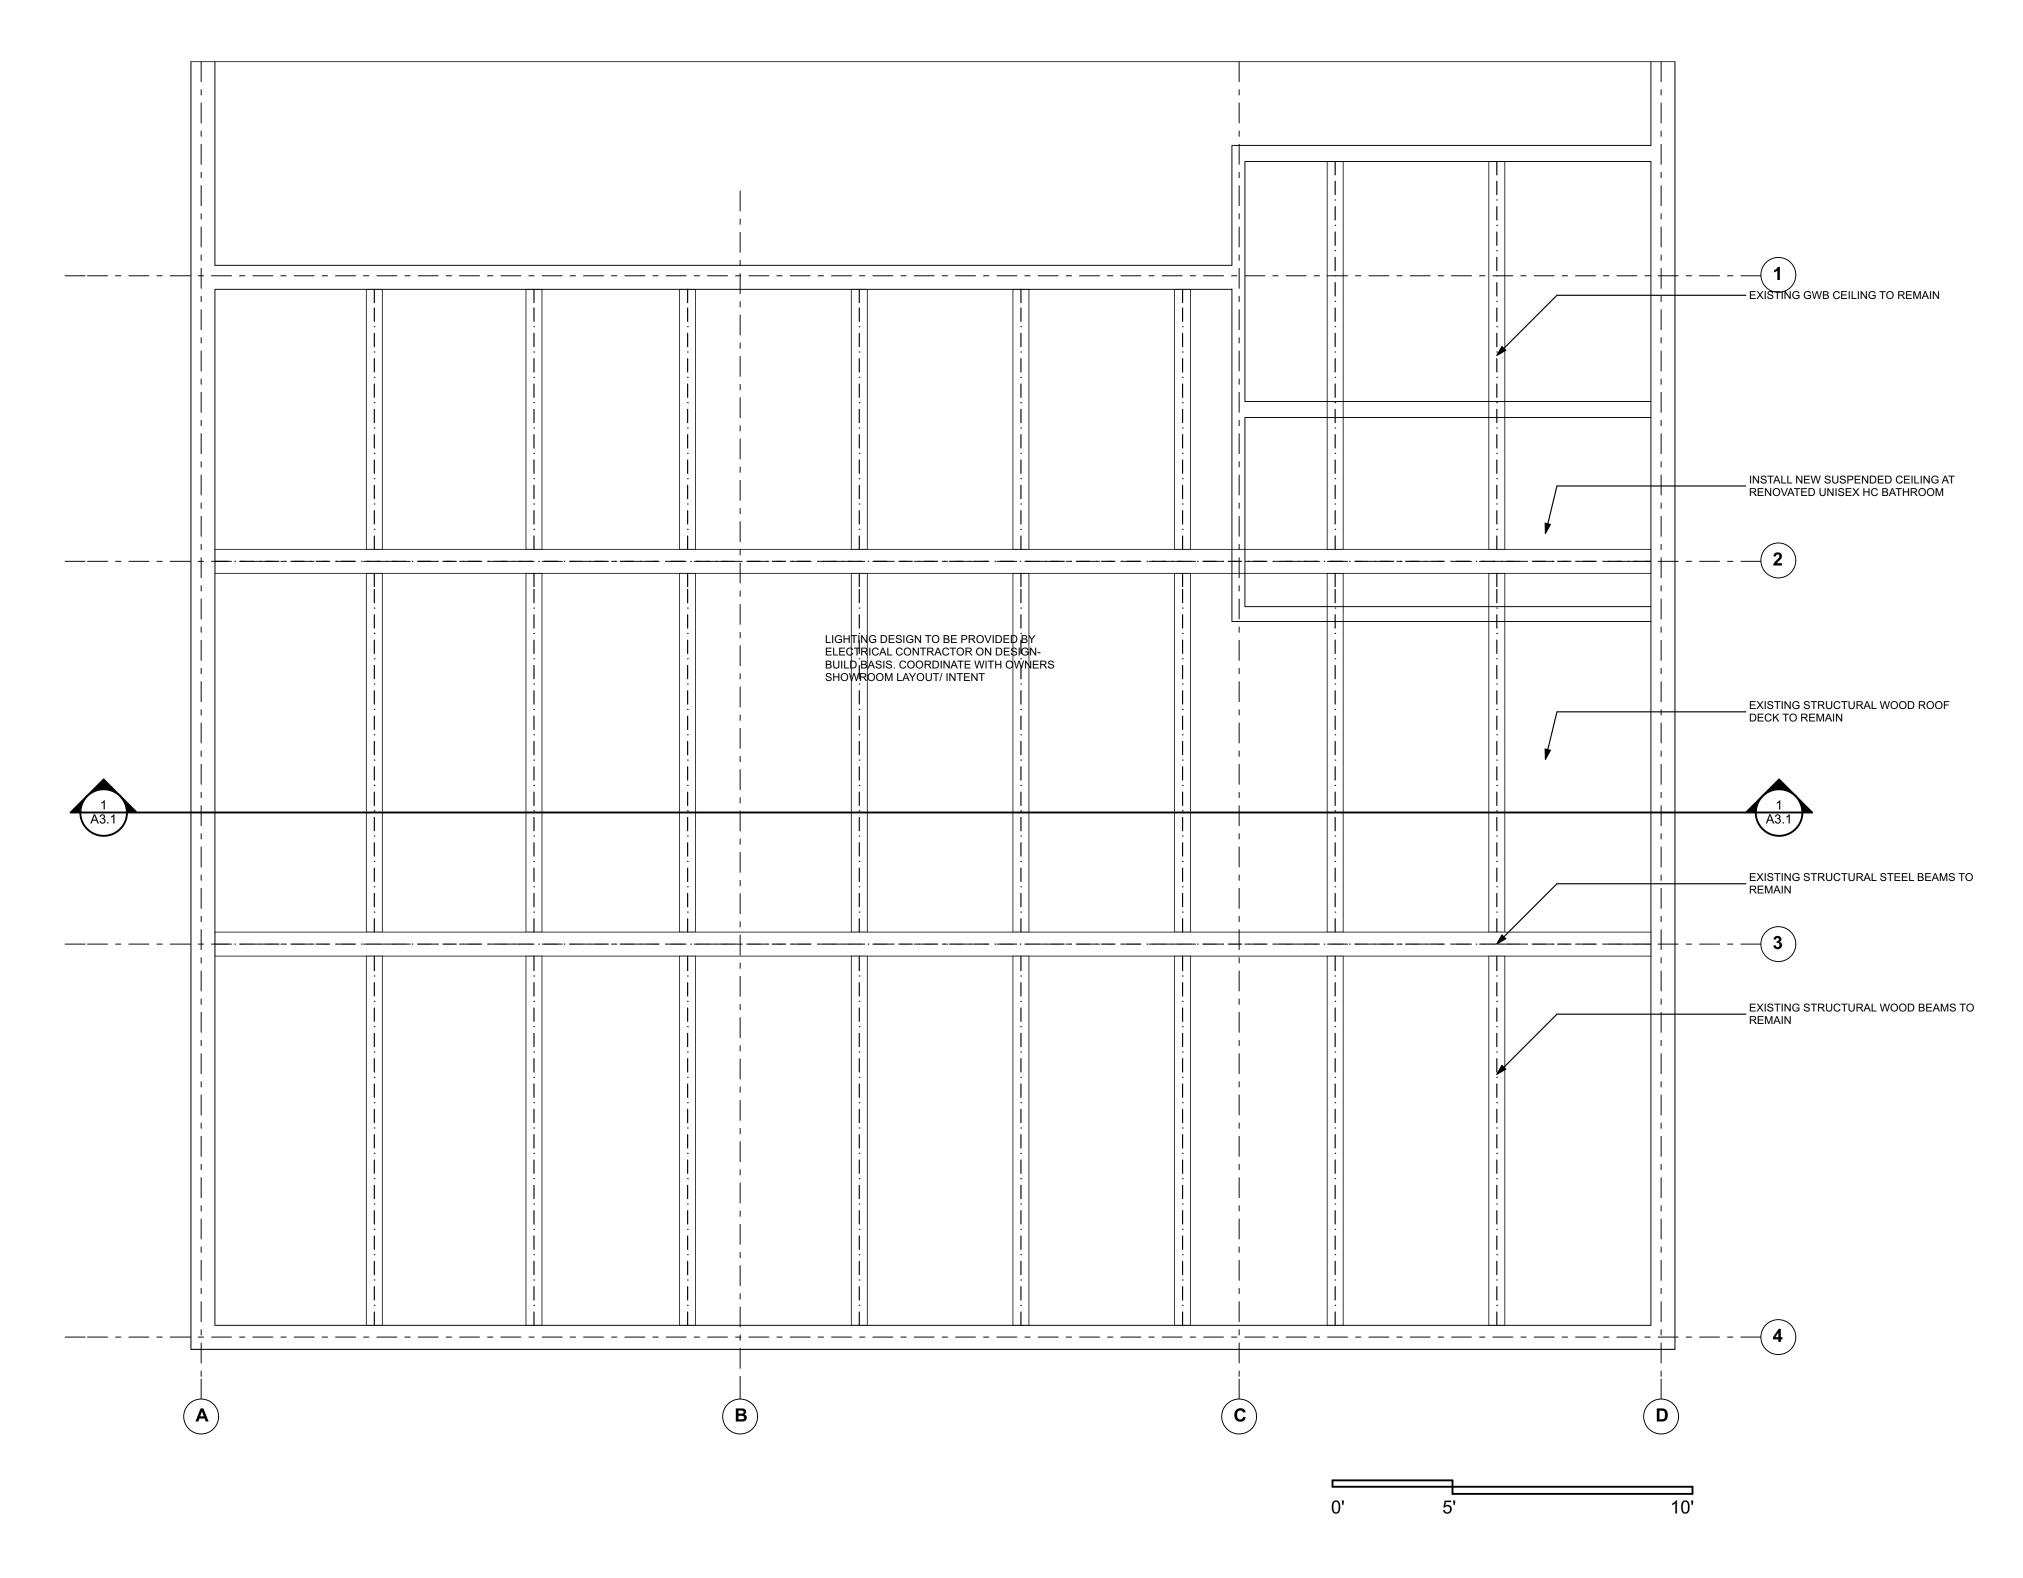

3 CEILING/ ROOF PLAN
A1.2 SCALE: 1/4" = 1'-0"

A1.2 CEILING/ ROOF PLAN: Plotted on 7/26/16 at 9:42 AM by Joe Delaney. File Path: /Volumes/WCA Expansion Drive/ WCA Projects/2016 Projects/FTZ Fitzgerald tile/FTZ ArchiCAD Models/FTZ Model v18.pln