

DESCRIPTION

DATE

MARK

DATE: PERMIT 7.25.16

CHECKED BY: JD


DRAWN BY: JD/CC

JOB: FITZ-2016



SHEET TITLE:

ELEVATIONS


**A2.1**

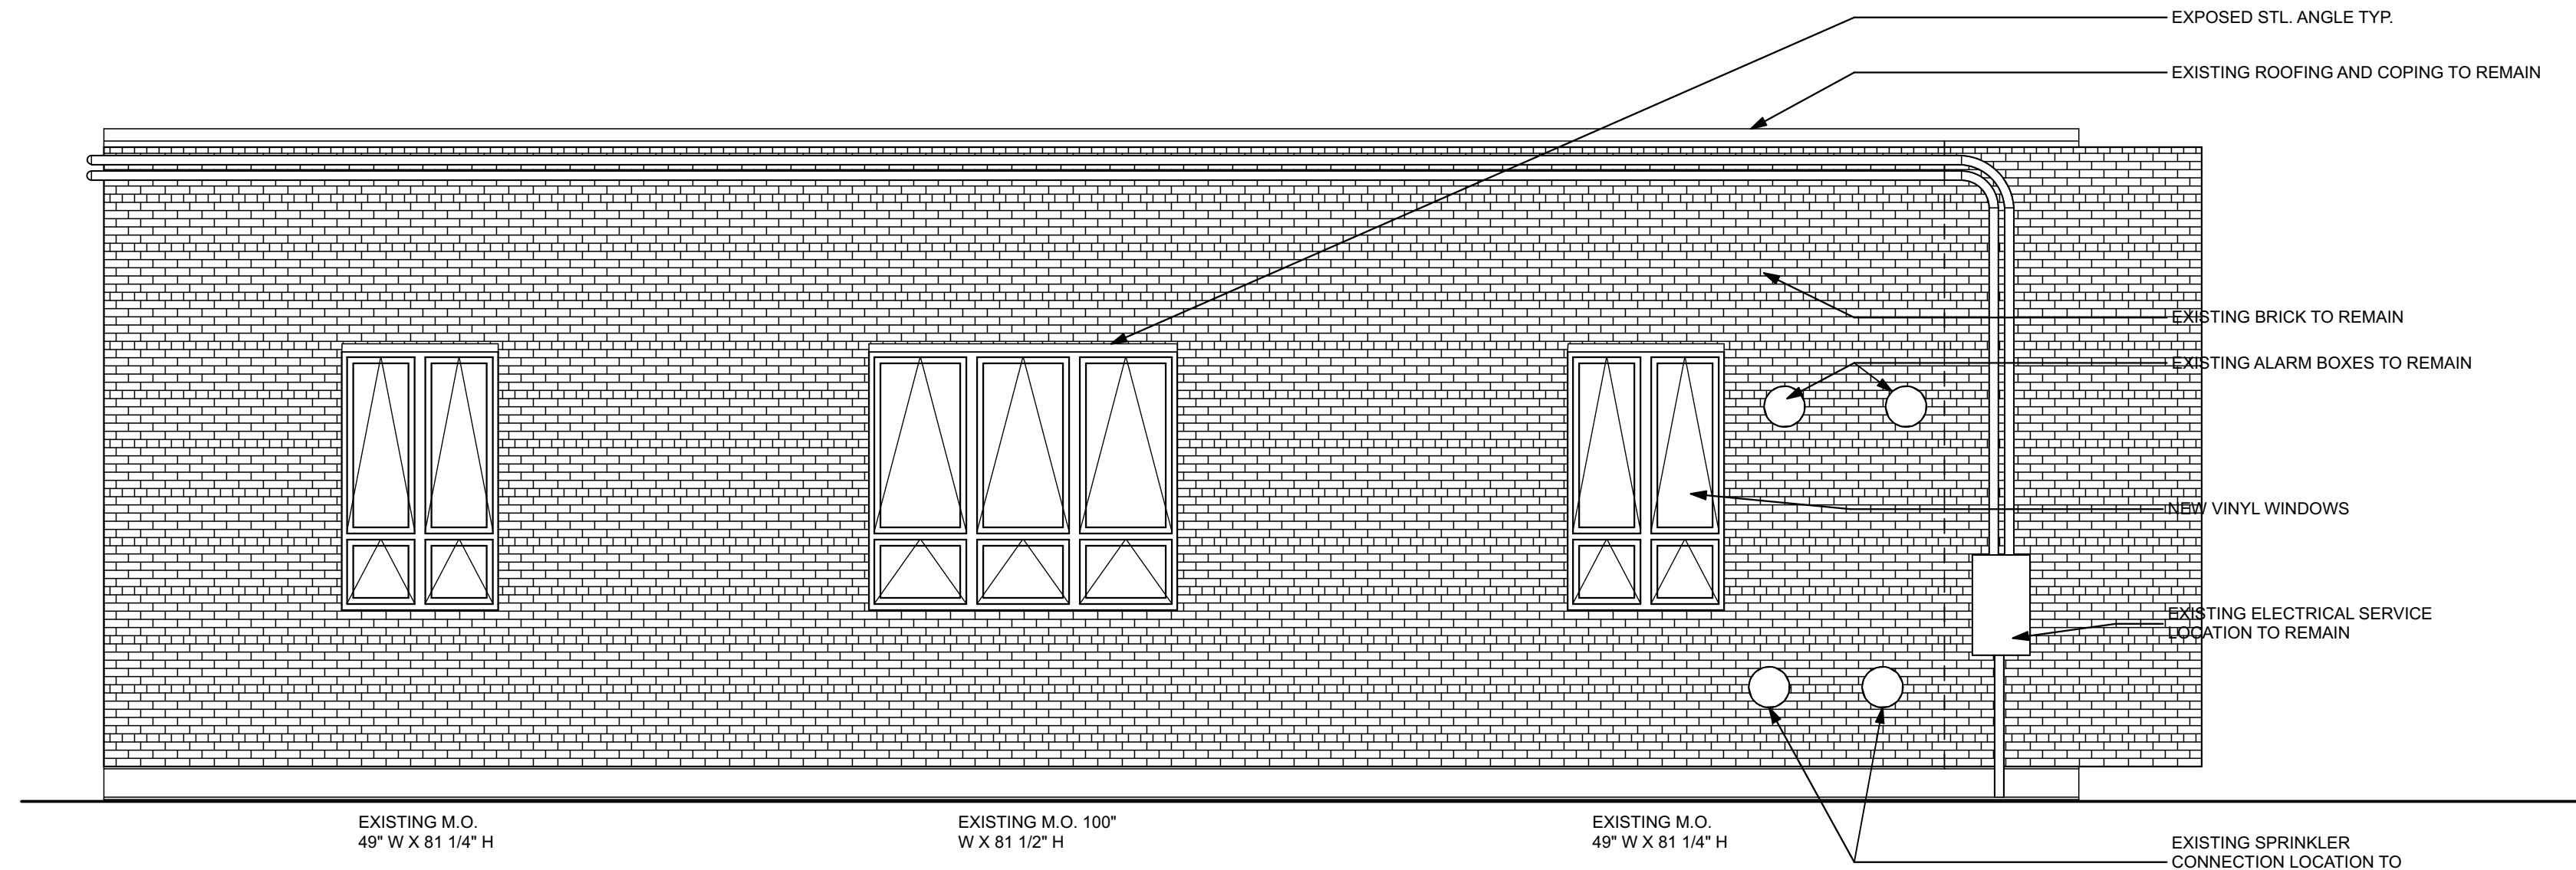

**1 EAST ELEVATION**  
SCALE: 1/4" = 1'-0"

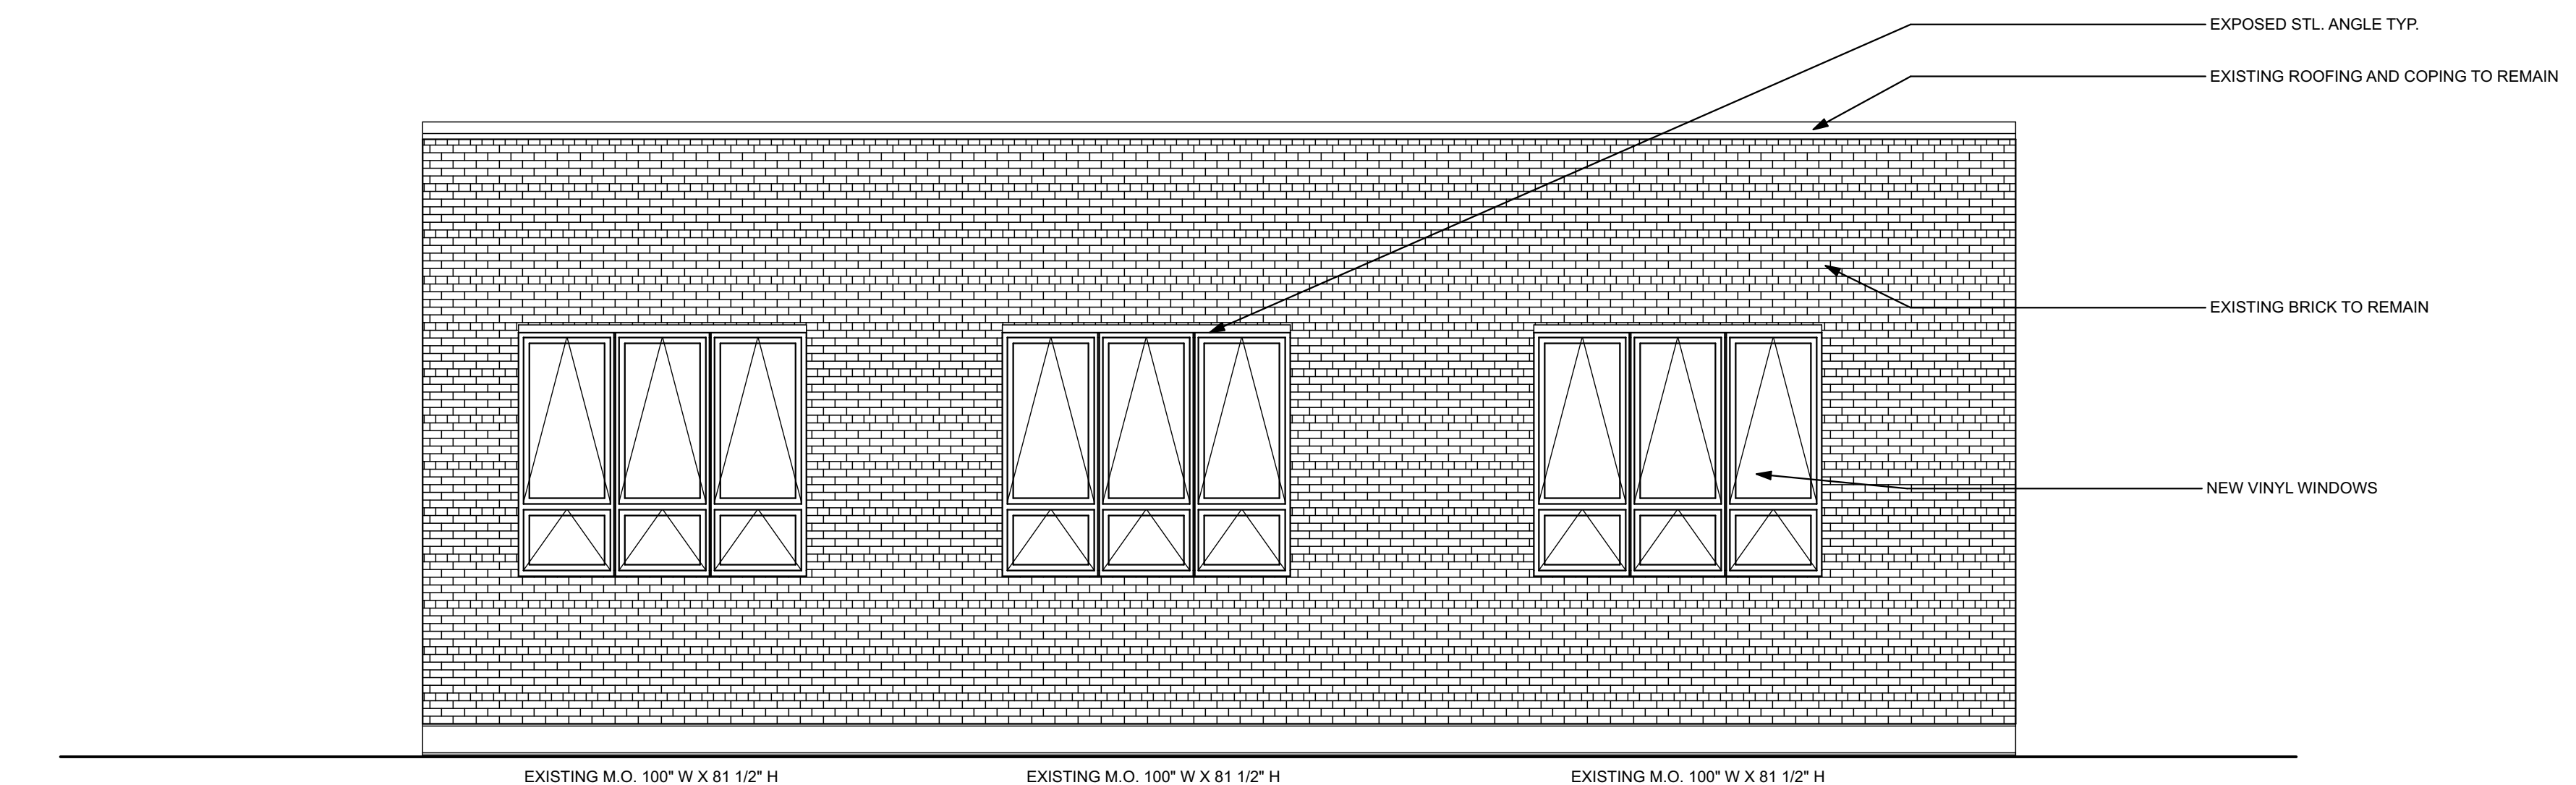 

**2 WEST ELEVATION**  
SCALE: 1/4" = 1'-0"

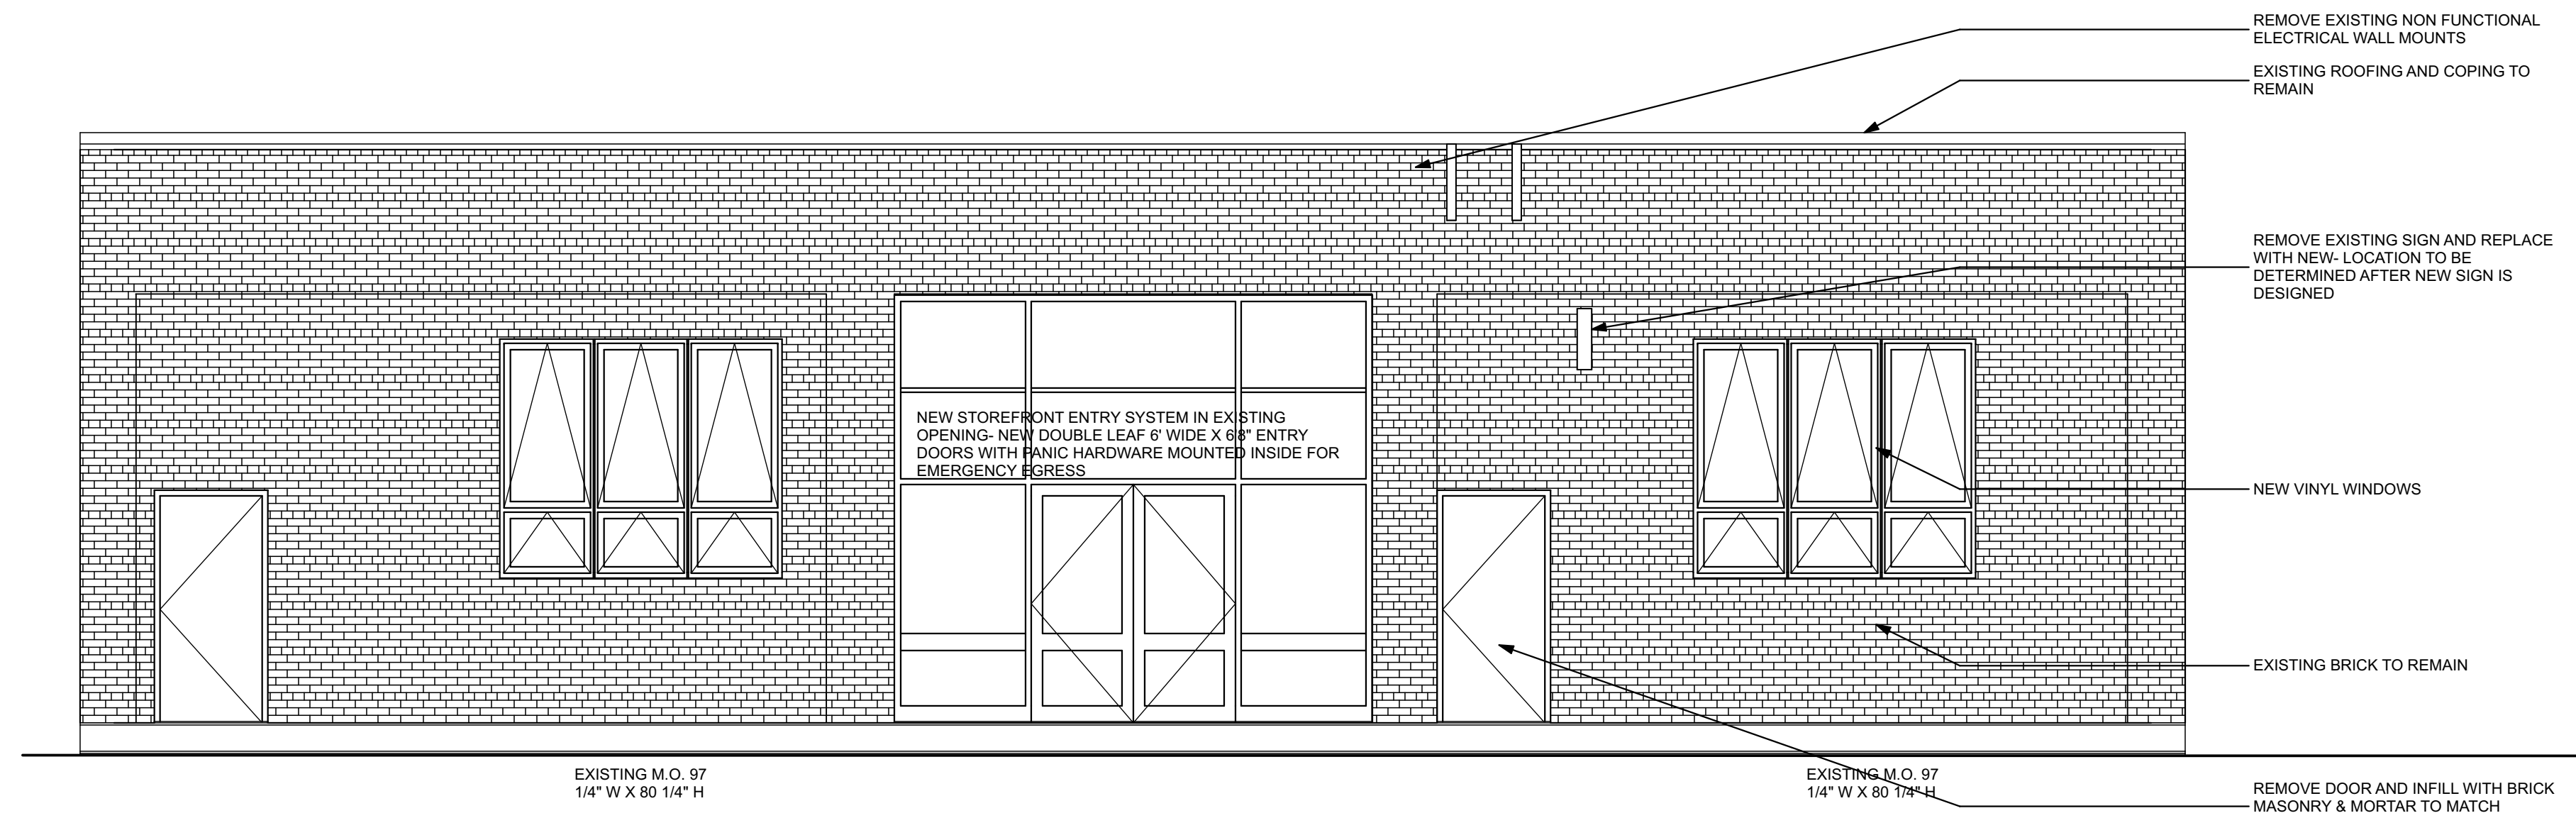

**3 SOUTH ELEVATION**  
SCALE: 1/4" = 1'-0"