



Reuse or reproduction of the content of this document is not permitted without written permission of ALPHA ARCHITECTS

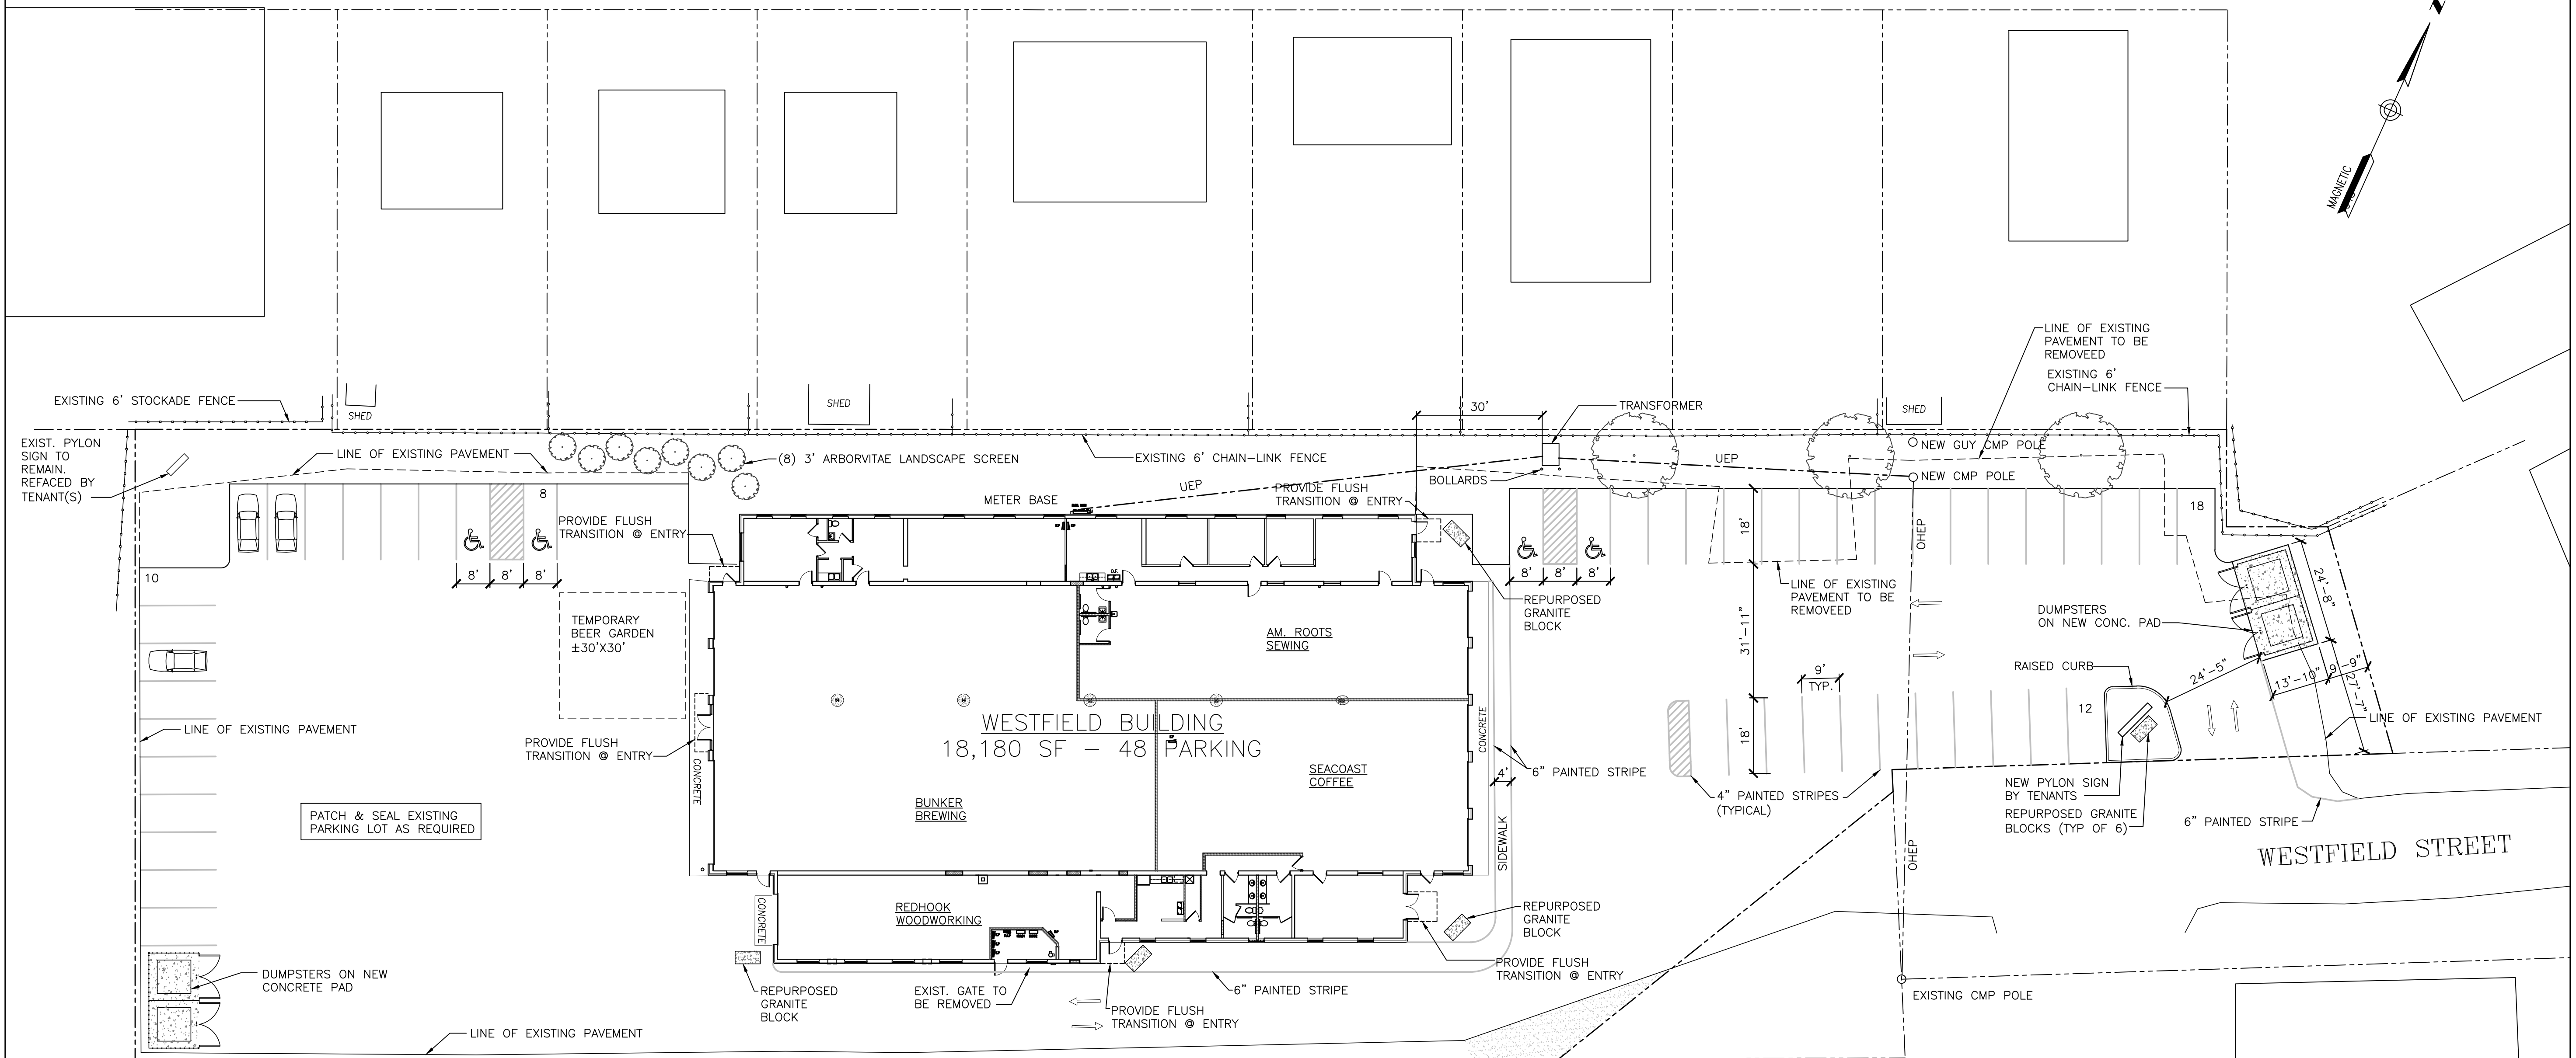

FREDERIC STREET

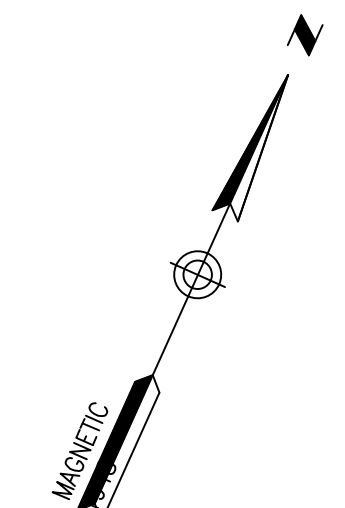

58311 S.F. = PRE-CONSTRUCTION IMPERVIOUS LOT COVERAGE
 57630 S.F. = POST-CONSTRUCTION IMPERVIOUS LOT COVERAGE
 861 S.F. REDUCTION

N/F STATE OF MAINE

ARCHITECTURAL SITE PLAN
 SCALE: 1" = 20'-0"

01-05-16

Westfield Building
 17 Westfield Street

JOB: 15162

ISSUE DATE	
PRELIM	08-18
P BOARD	-
SFMO	-
CDs	-
REV. 1	-
PRINT	01-06

AS-