


\* FREE STANDING REMOVABLE ROPE STANCHIONS

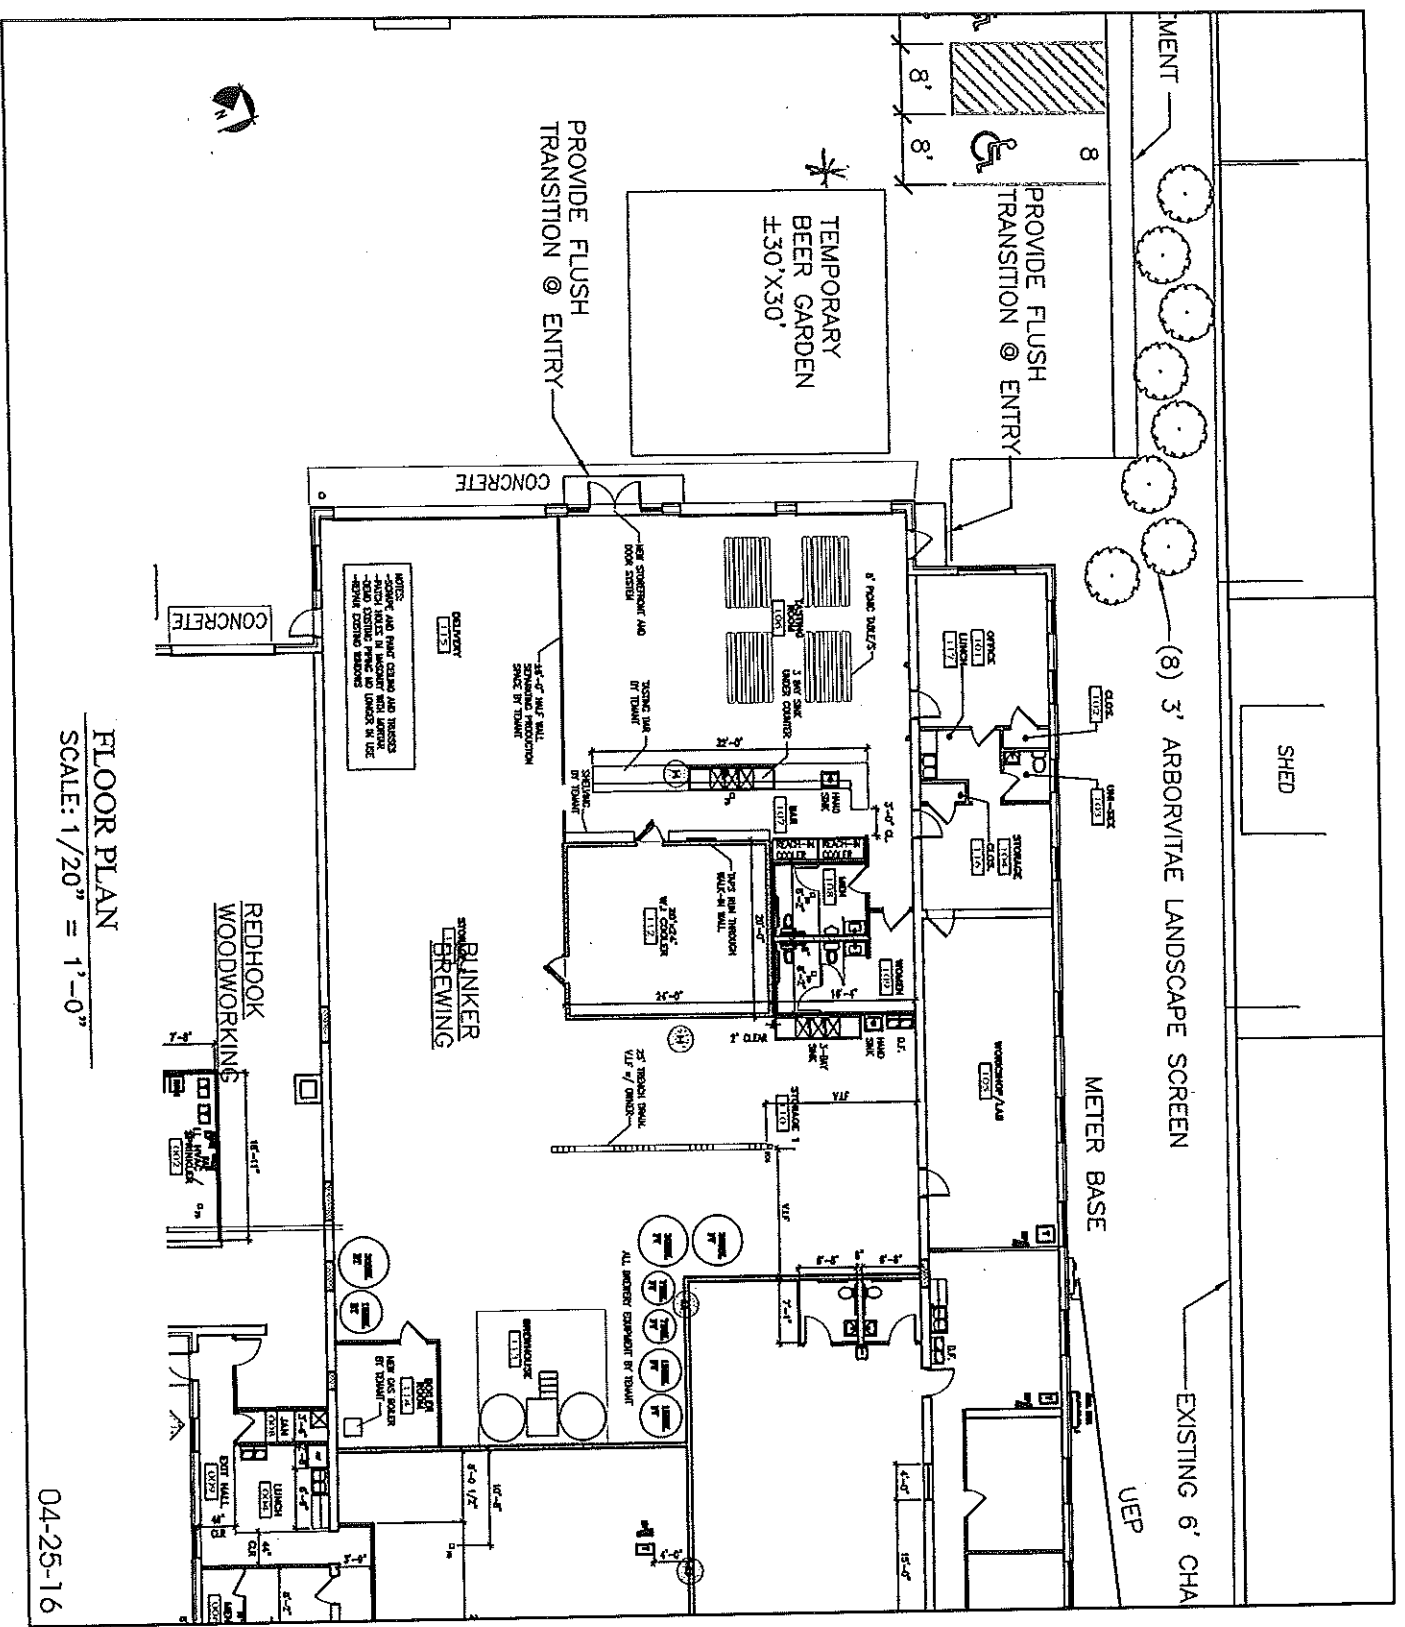

FLOOR PLAN  
SCALE: 1/20" = 1'-0"

04-25-16

JOB#	15162.1
ISSUE DATE	
P. BOARD	
REV. 1	
CDS	
PRINT	04-25-16
FLOOR PLAN	R-2

**Bunker Brewing**  
17 Westfield St.  
Portland, ME 04102

**ALPHADIRECTS**  
17 CHESTNUT STREET  
PORTLAND, ME 04101  
PHONE: 207.761.9900  
FAX: 207.761.9999  
www.alphadirects.com

**COPYRIGHT**  
All rights reserved. No part of this document may be reproduced without written permission of ALPHADIRECTS.