

ALPHAarchitects  
 17 CHESTNUT STREET  
 PORTLAND, ME 04101  
 PHONE: 207.761.9500  
 FAX: 207.761.9595  
 design@alphaarchitects.com

COPYRIGHT

Reuse or reproduction of the contents of this document is not permitted without written permission of ALPHA ARCHITECTS




**Westfield Building**  
 17 Westfield Street  
 Portland, ME. 04102

JOB: 15162

ISSUE DATE	
PRELIM	08-18-15
PLANNING	1-19-16
CD's	1-27-15
REV. 1	2-4-16
REV. 2	5-6-16
PRINT	5-12-16

AS-1

FREDERIC STREET

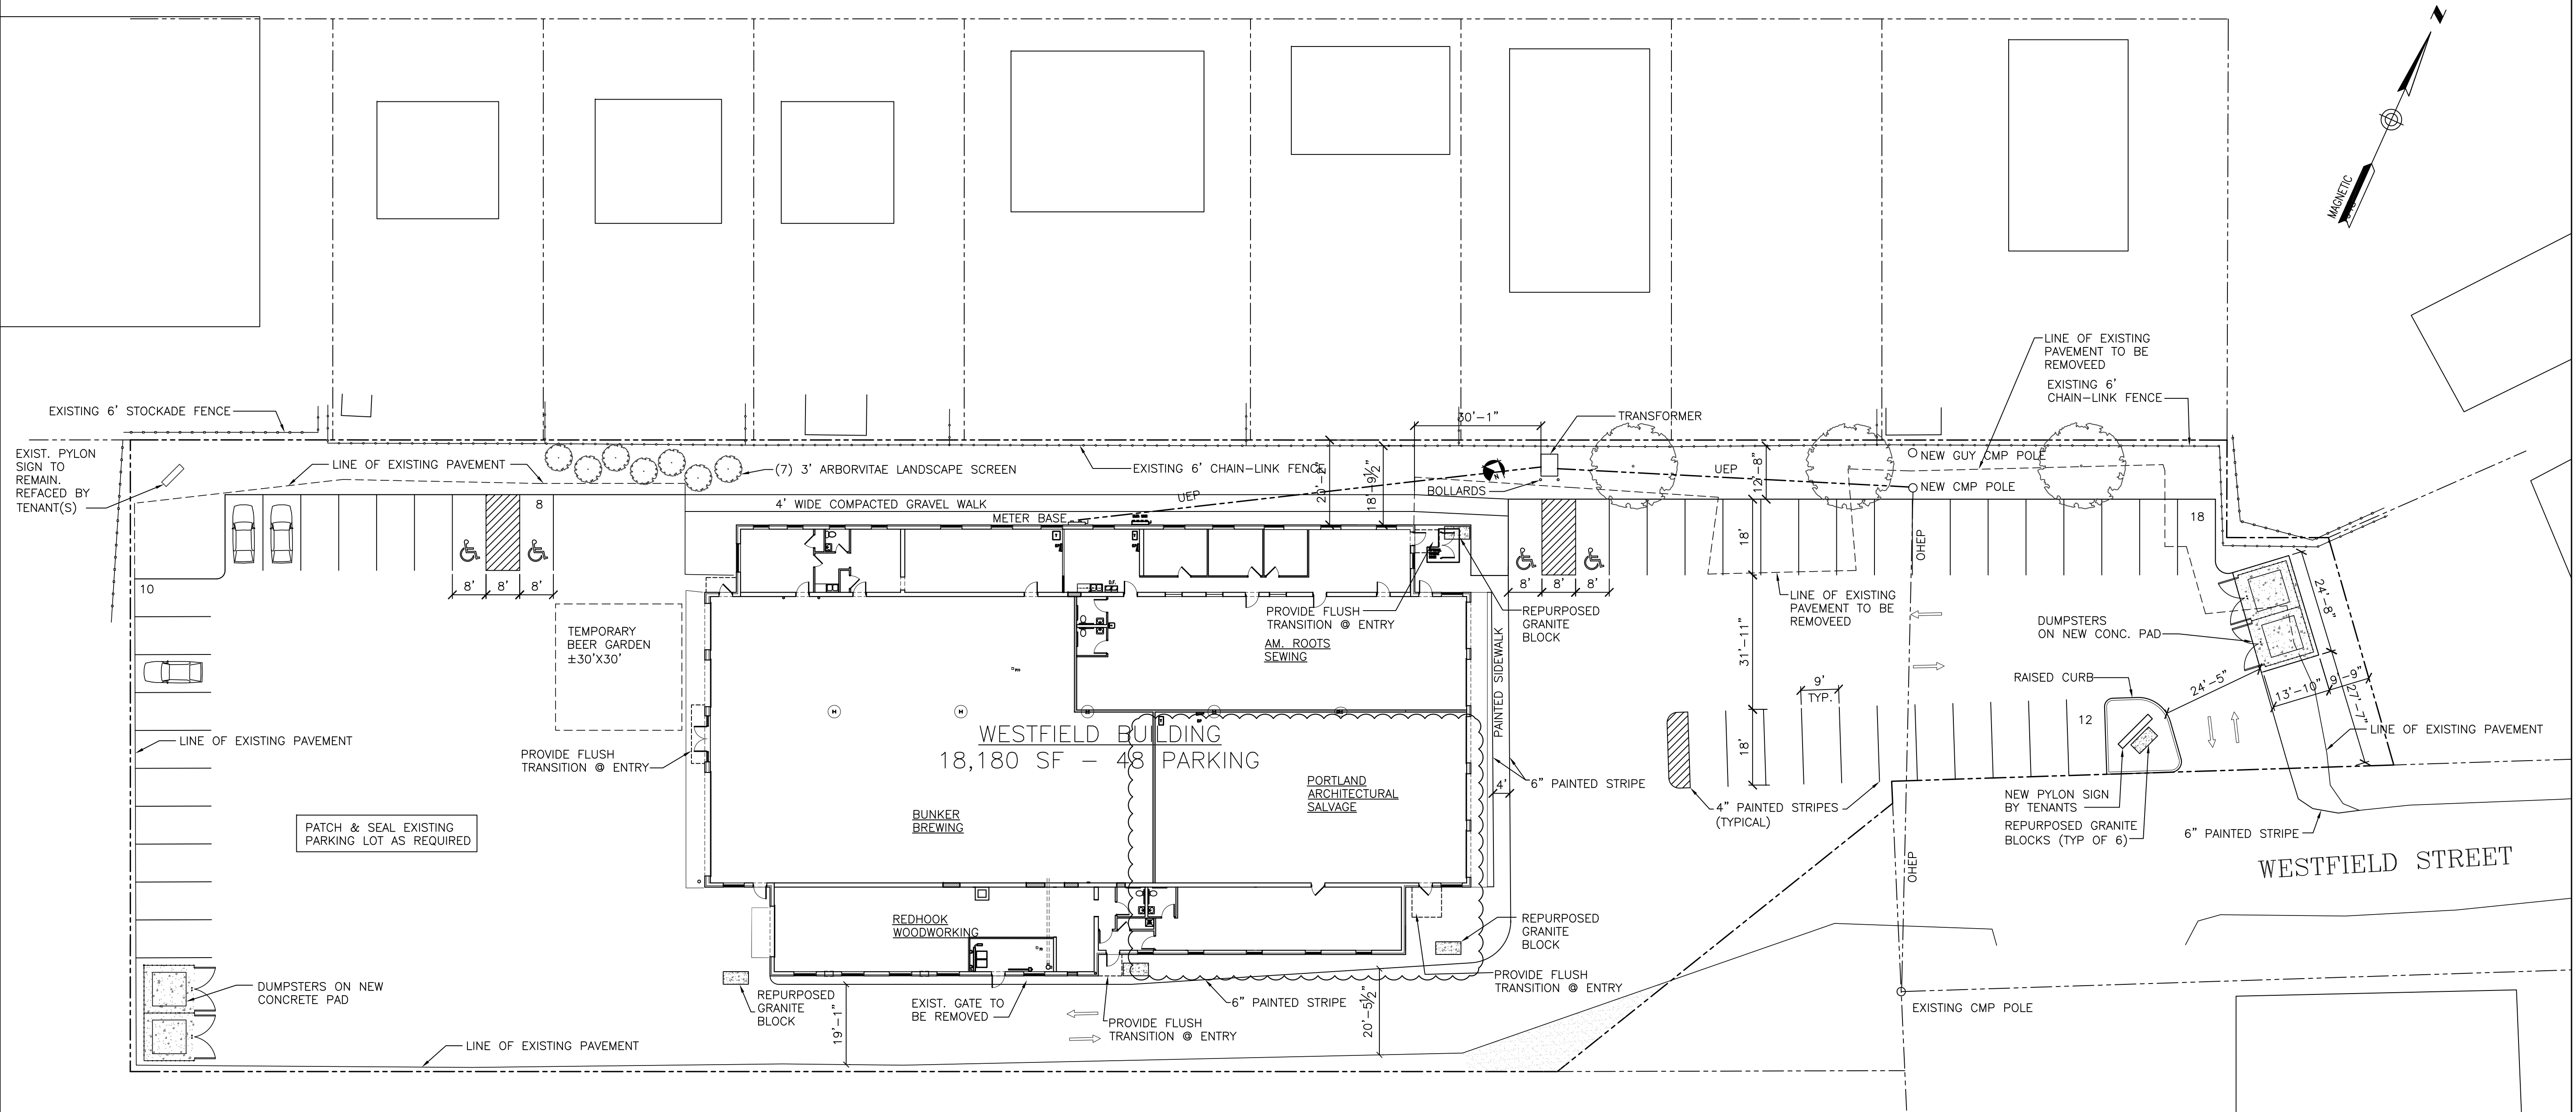

58311 S.F. = PRE-CONSTRUCTION IMPERVIOUS LOT COVERAGE  
 57630 S.F. = POST-CONSTRUCTION IMPERVIOUS LOT COVERAGE  
 861 S.F. REDUCTION

N/F STATE OF MAINE

**ARCHITECTURAL SITE PLAN**

SCALE: 1" = 20'-0"

5-12-16