


ALPHAarchitects
 17 CHESTNUT STREET
 PORTLAND, ME 04101
 PHONE: 207.761.9500
 FAX: 207.761.9595
 design@alphaarchitects.com

COPYRIGHT

Reuse or reproduction of the contents of this document is not permitted without written permission of ALPHA ARCHITECTS

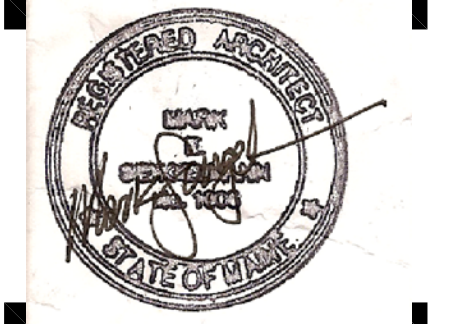


Westfield Building
 17 Westfield Street
 Portland, ME. 04102

JOB: 15162

ISSUE DATE	
PRELIM	08-18-15
PLANNING	01-19-16
CD's	01-27-15
REV. 1	02-04-16
REV. 2	05-06-16
PRINT	05-23-16

ARCHITECTURAL FLOOR PLAN
A1.0

05-23-16

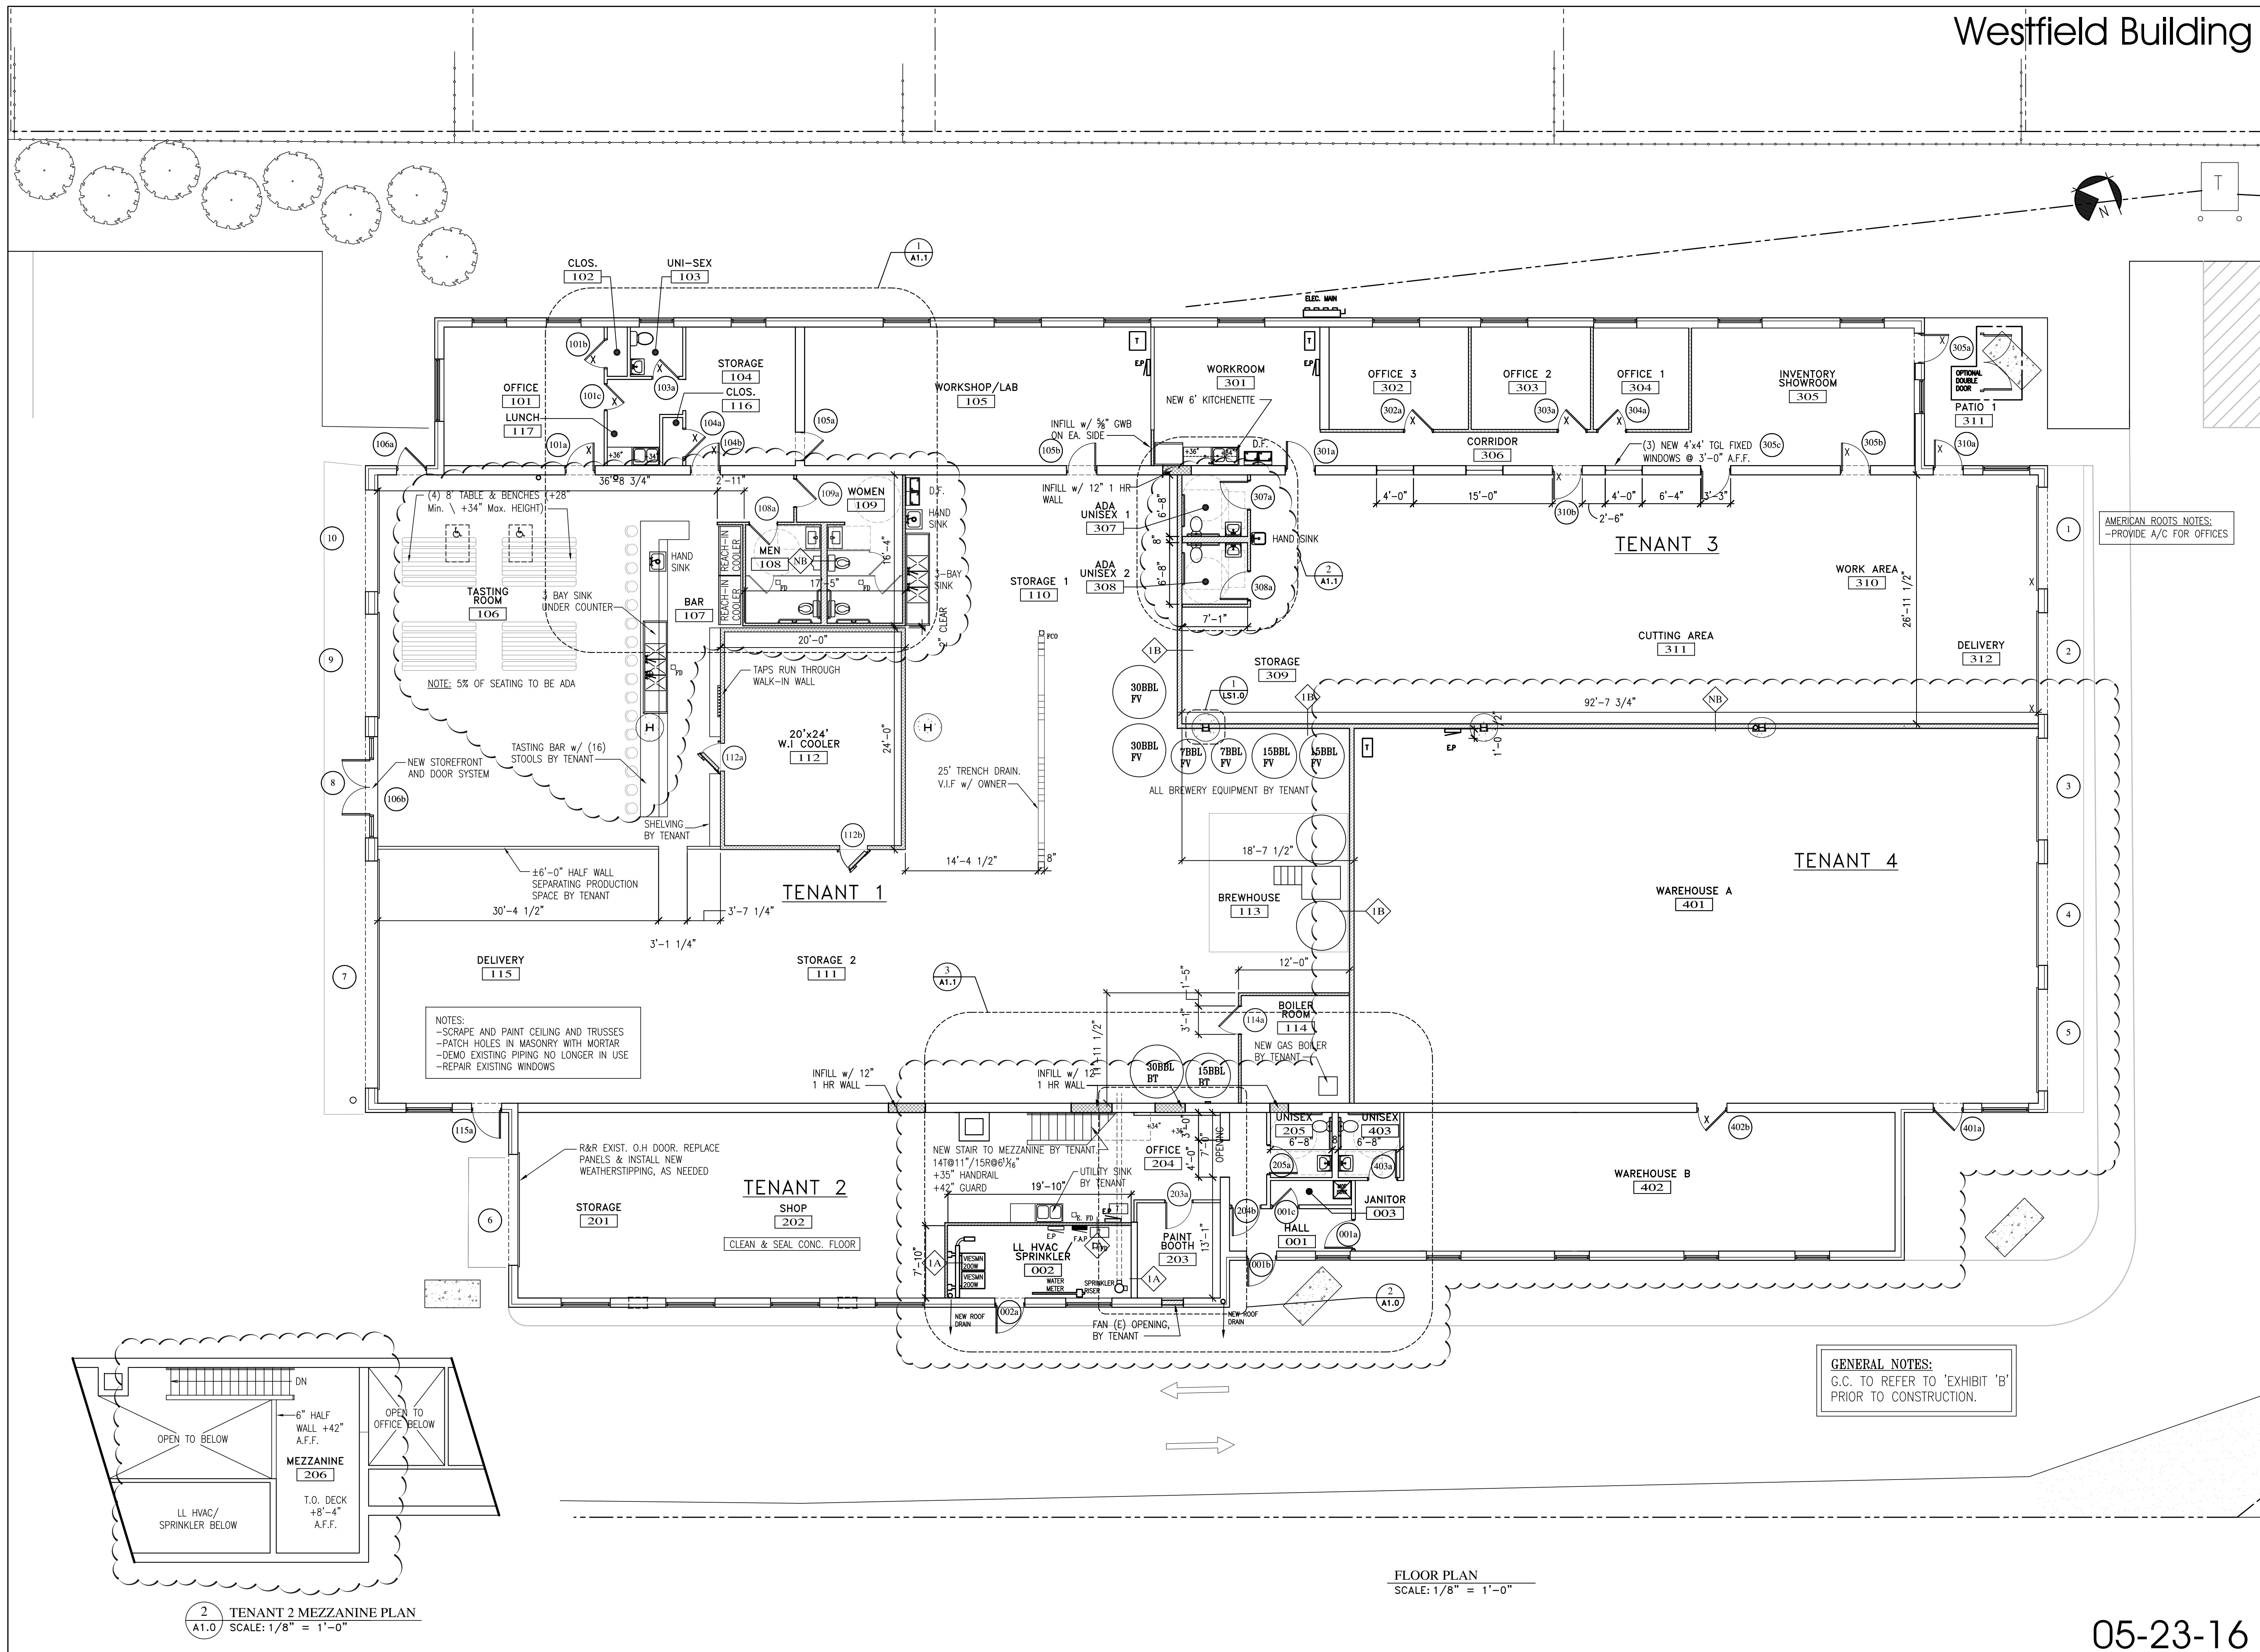

NOTES:
 -SCRAPE AND PAINT CEILING AND TRUSSES
 -PATCH HOLES IN MASONRY WITH MORTAR
 -DEMO EXISTING PIPING NO LONGER IN USE
 -REPAIR EXISTING WINDOWS

AMERICAN ROOTS NOTES:
 -PROVIDE A/C FOR OFFICES

GENERAL NOTES:
 G.C. TO REFER TO 'EXHIBIT 'B'
 PRIOR TO CONSTRUCTION.

FLOOR PLAN
 SCALE: 1/8" = 1'-0"

2 TENANT 2 MEZZANINE PLAN
 SCALE: 1/8" = 1'-0"