

ALPHAarchitects  
 17 CHESTNUT STREET  
 PORTLAND, ME 04101  
 PHONE: 207.761.9500  
 FAX: 207.761.9595  
 design@alphaarchitects.com

COPYRIGHT

Reuse or reproduction of the contents of this document is not permitted without written permission of ALPHA ARCHITECTS





**Westfield Building**  
 17 Westfield Street  
 Portland, ME. 04102

JOB: 15162

ISSUE DATE	
PLANNING	01-19-16
CD's	01-27-15
REV. 1	02-04-16
REV. 2	05-06-16
REV. 3	05-26-16
PRINT	05-26-16

AS-1

FREDERIC STREET

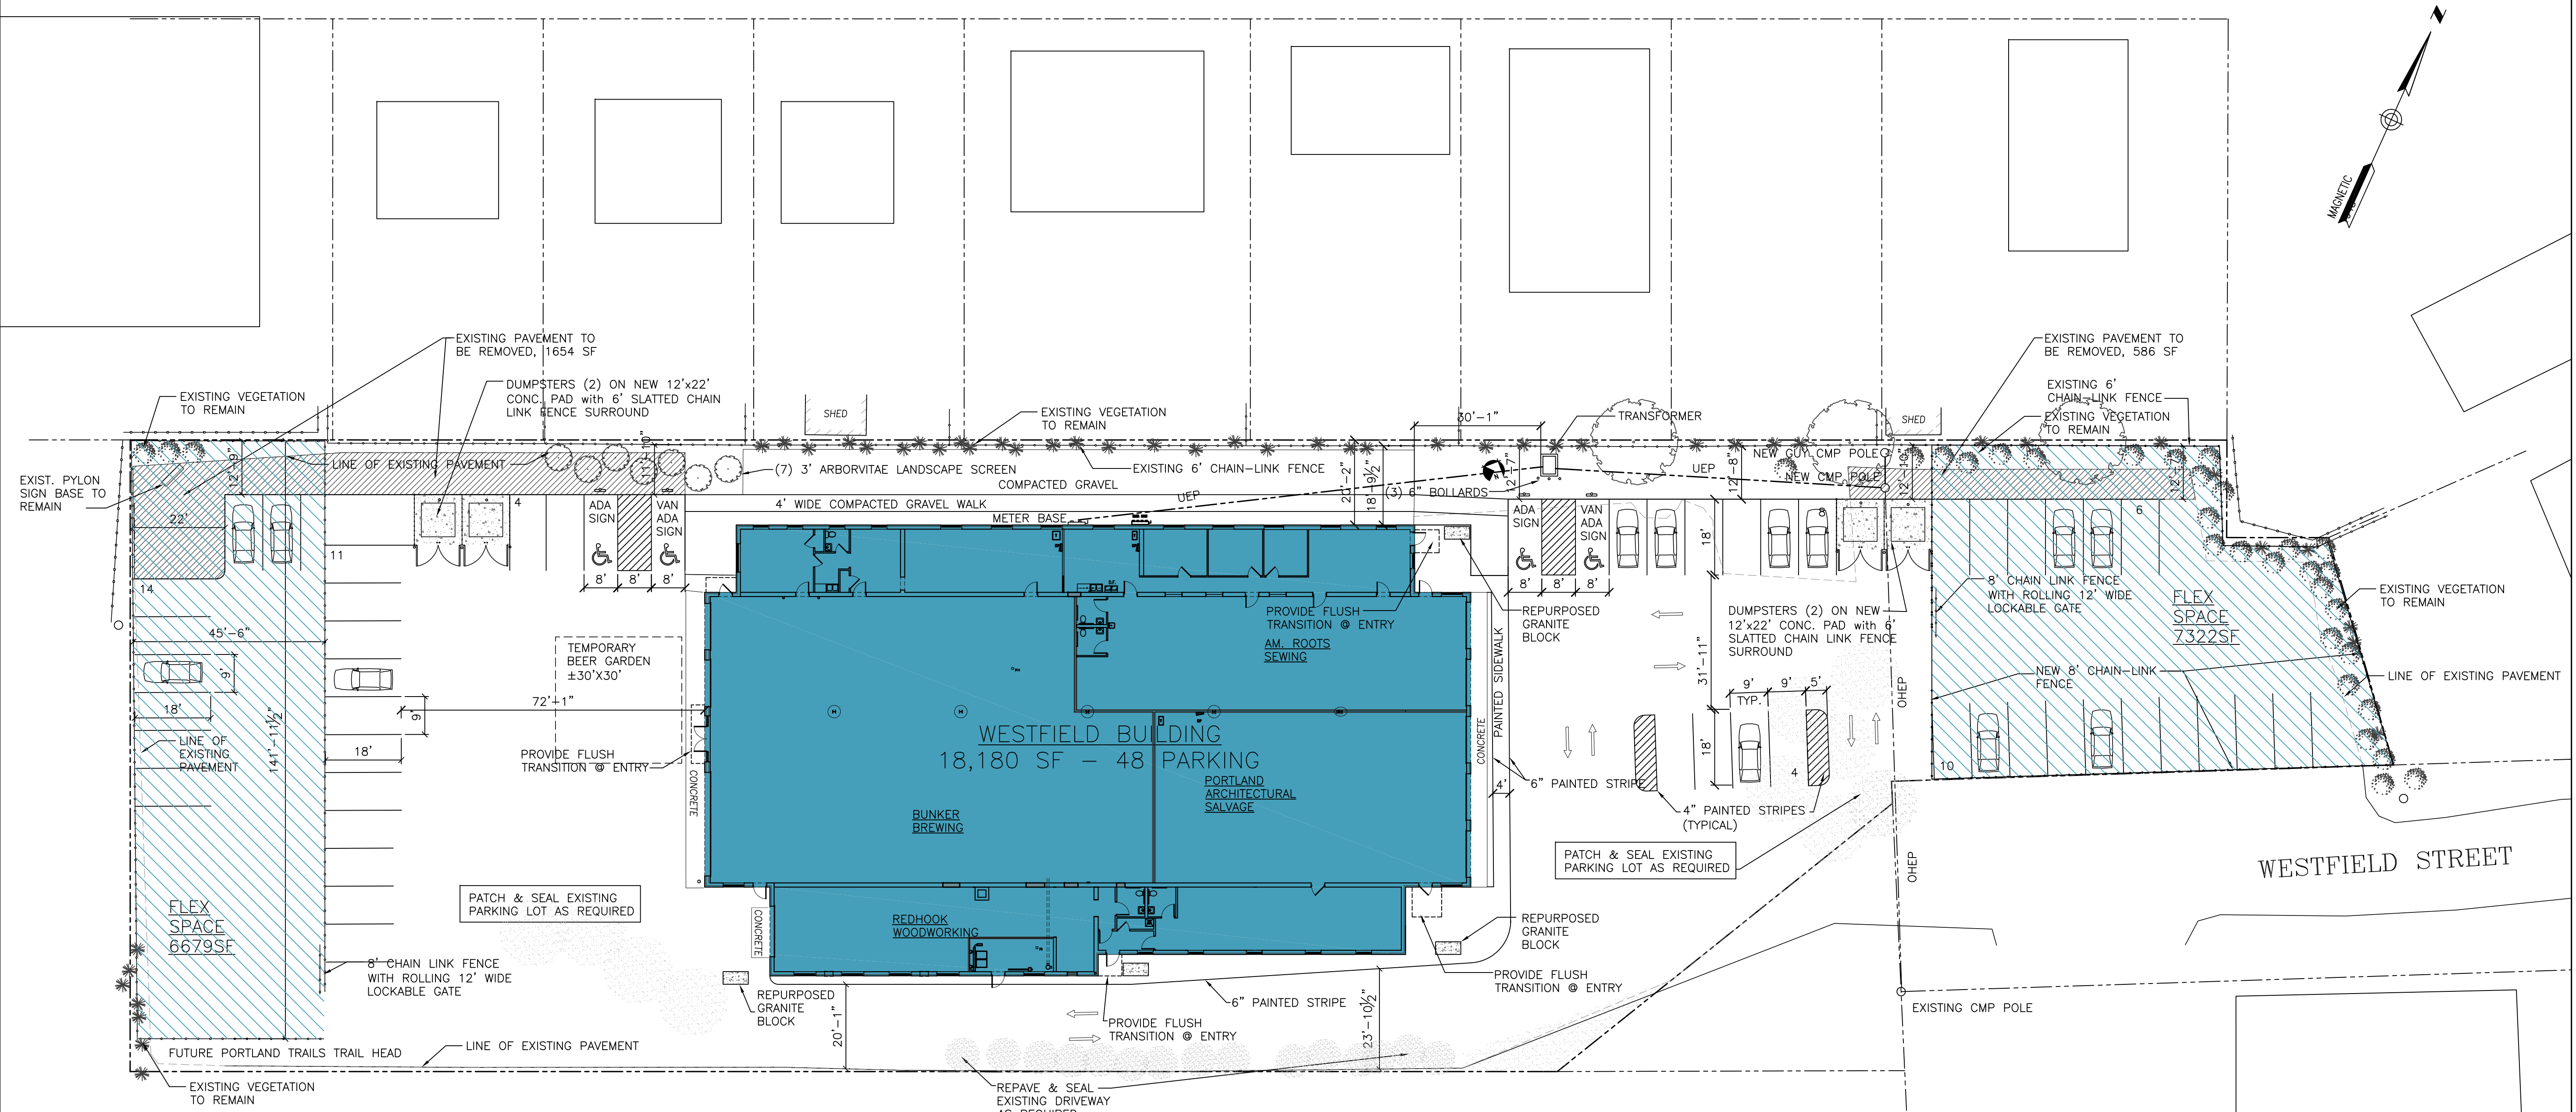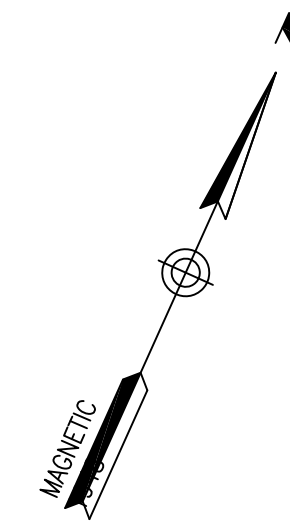

**PARKING CALCULATIONS**

	REQUIRED	PROVIDED
Bunker Brewing	14	14
Red Hook Woodworking	0	1
Am. Roots Sewing	4	8
Architectural Salvage	4	4

59,832 S.F. = PRE-CONSTRUCTION IMPERVIOUS LOT COVERAGE  
 60,687 S.F. = POST-CONSTRUCTION IMPERVIOUS LOT COVERAGE  
 855 S.F. INCREASE

N/F STATE OF MAINE

**ARCHITECTURAL SITE PLAN**  
 SCALE: 1" = 20'-0"

05-26-16