



ALPHAarchitects
17 CHESTNUT STREET
PORTLAND, ME 04101
PHONE: 207.761.9500
FAX: 207.761.9595
design@alphaarchitects.com

COPYRIGHT
Reuse or reproduction of the contents of
this document is not permitted without
written permission of ALPHA ARCHITECTS




Westfield Building
17 Westfield Street
Portland, ME. 04102

JOB: 15162

ISSUE DATE	
PLANNING	01-19-16
CDs	01-27-15
REV. 1	02-04-16
REV. 2	05-06-16
REV. 3	05-26-16
PRINT	05-26-16

POST
AS-1

05-26-16

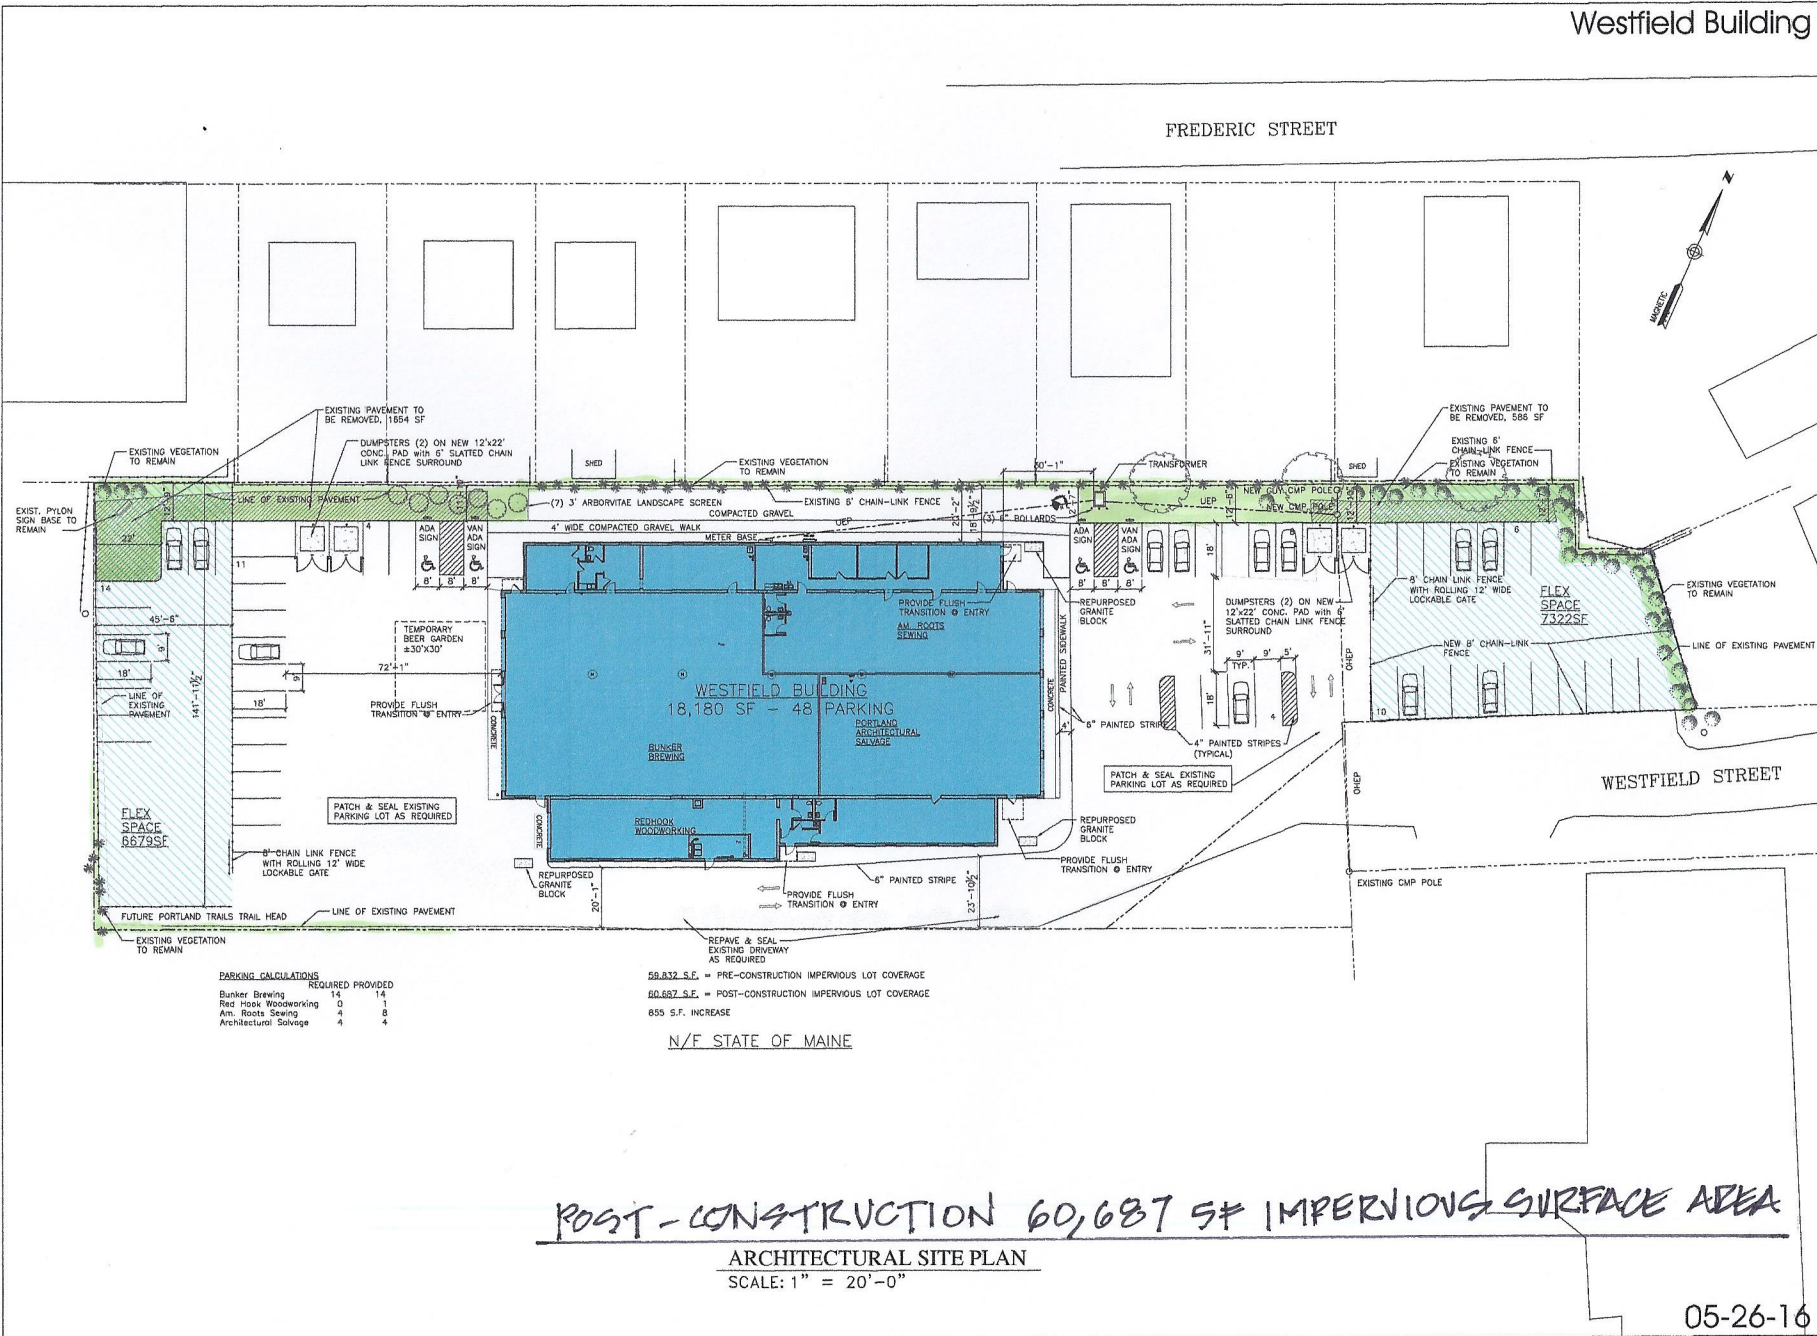

PARKING CALCULATIONS

	REQUIRED	PROVIDED
Bunker Brewing	14	14
Red Hook Woodworking	0	1
Am. Roots Sewing	4	8
Architectural Salvage	4	4

59,832 S.F. = PRE-CONSTRUCTION IMPERVIOUS LOT COVERAGE
60,687 S.F. = POST-CONSTRUCTION IMPERVIOUS LOT COVERAGE
855 S.F. INCREASE

N/F STATE OF MAINE

POST-CONSTRUCTION 60,687 SF IMPERVIOUS SURFACE AREA

ARCHITECTURAL SITE PLAN
SCALE: 1" = 20'-0"