


FOUNDATION PLAN
SCALE 1/4" = 1'-0"

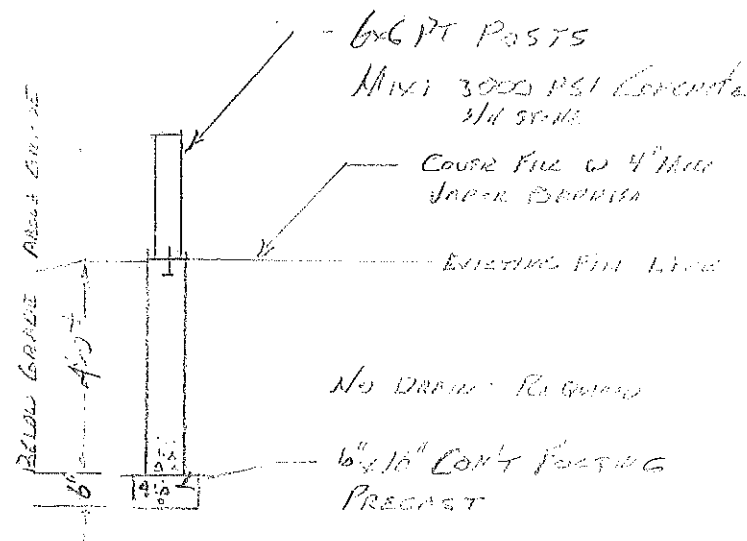

DRAWN BY NICK AND ROSA ENGINEERS	
ADDN. NO. <u>9 1/2 10'</u>	
FOUNDATION PLAN	
140 WOOD ST. BOSTON MA	
SCALE 1/4" = 1'-0"	DATE 1-1-11