


Site plan for  
ADA RAMP  
83 Massachusetts Ave

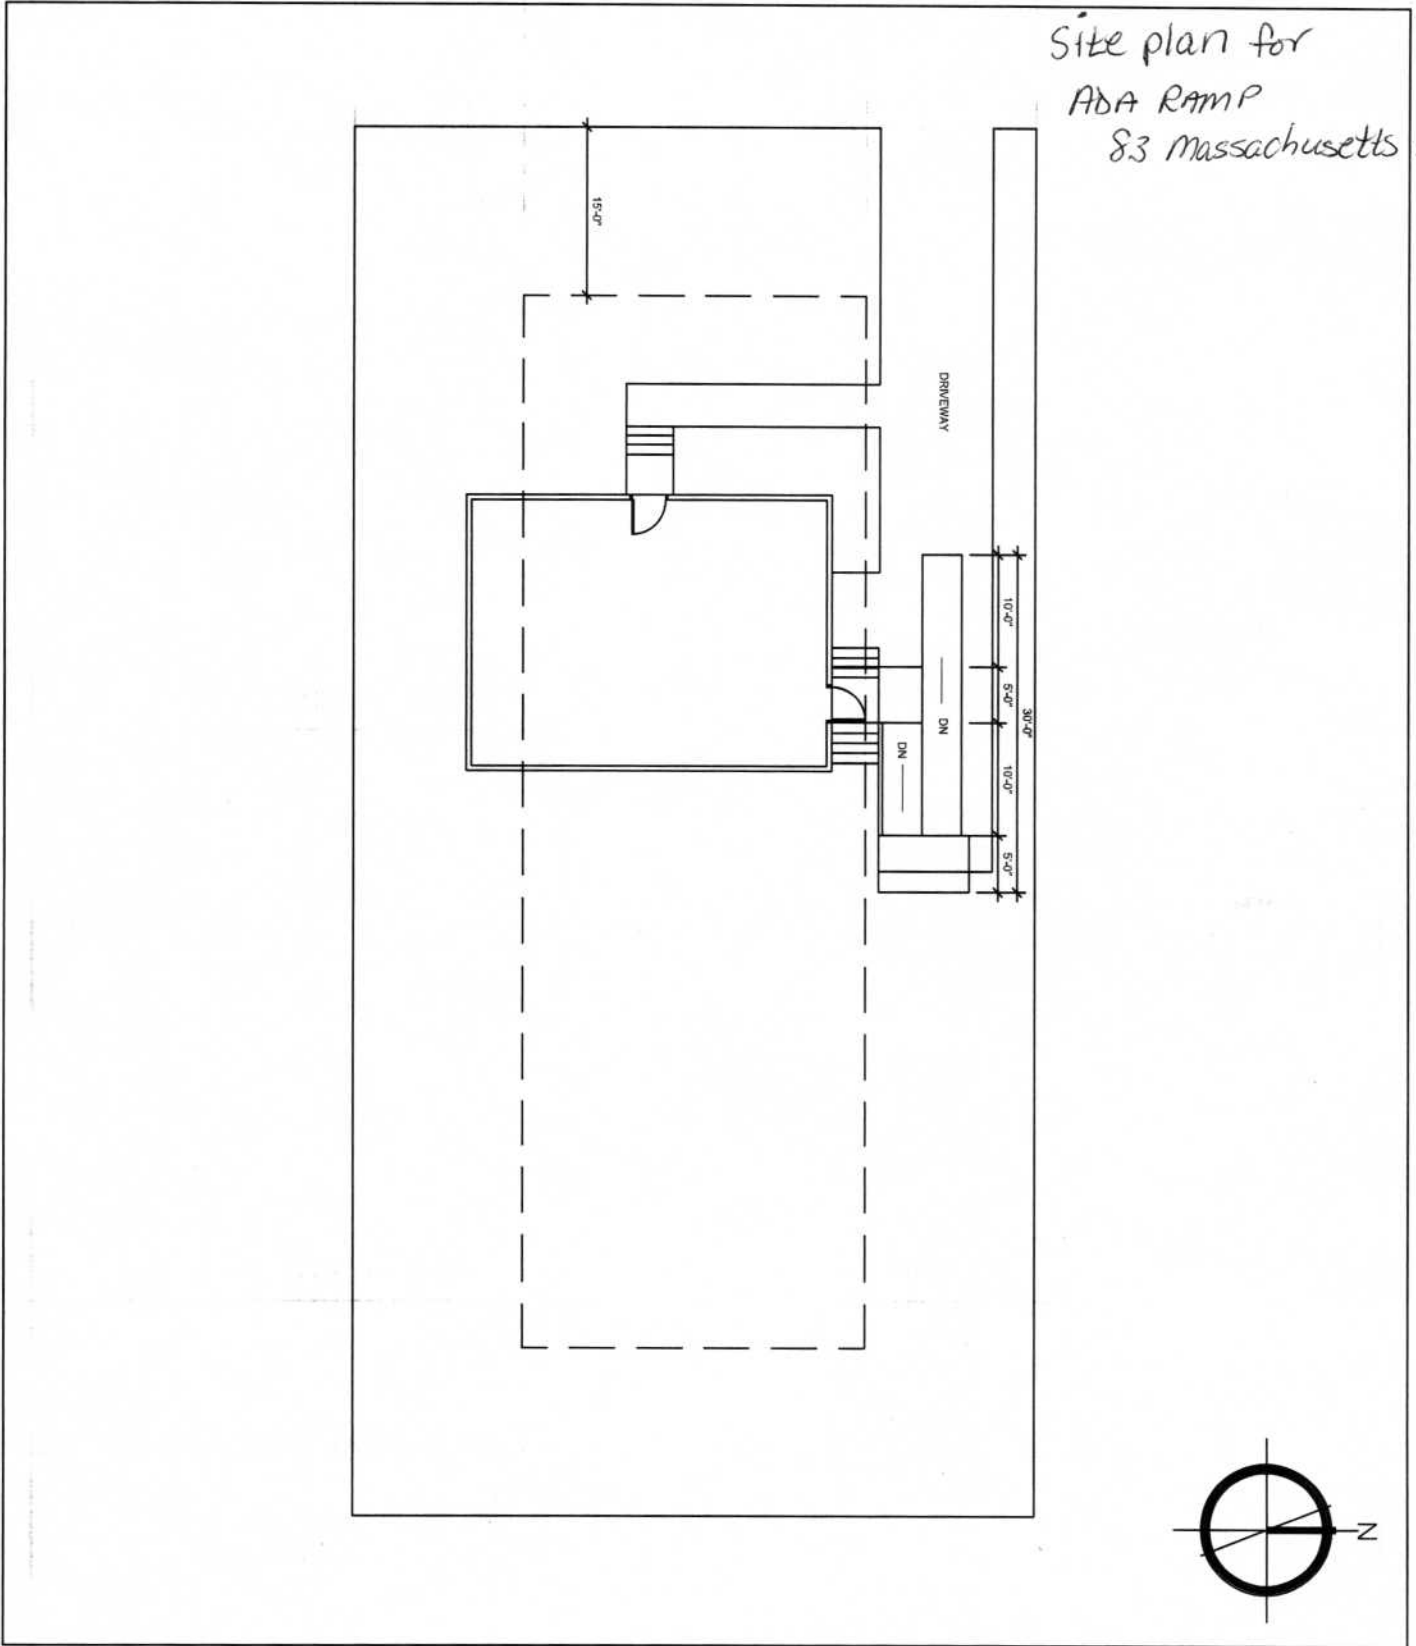

A-1 RICKETT RAMP SITE PLAN  
PERMIT APPLICATION  
SCALE 1/16" = 1'-0" DATE : 01.07.14

