




A3 EXTERIOR WOOD STAIR #3 SECTION
REFERENCED FROM: SCALE: 3/4" = 1'-0"

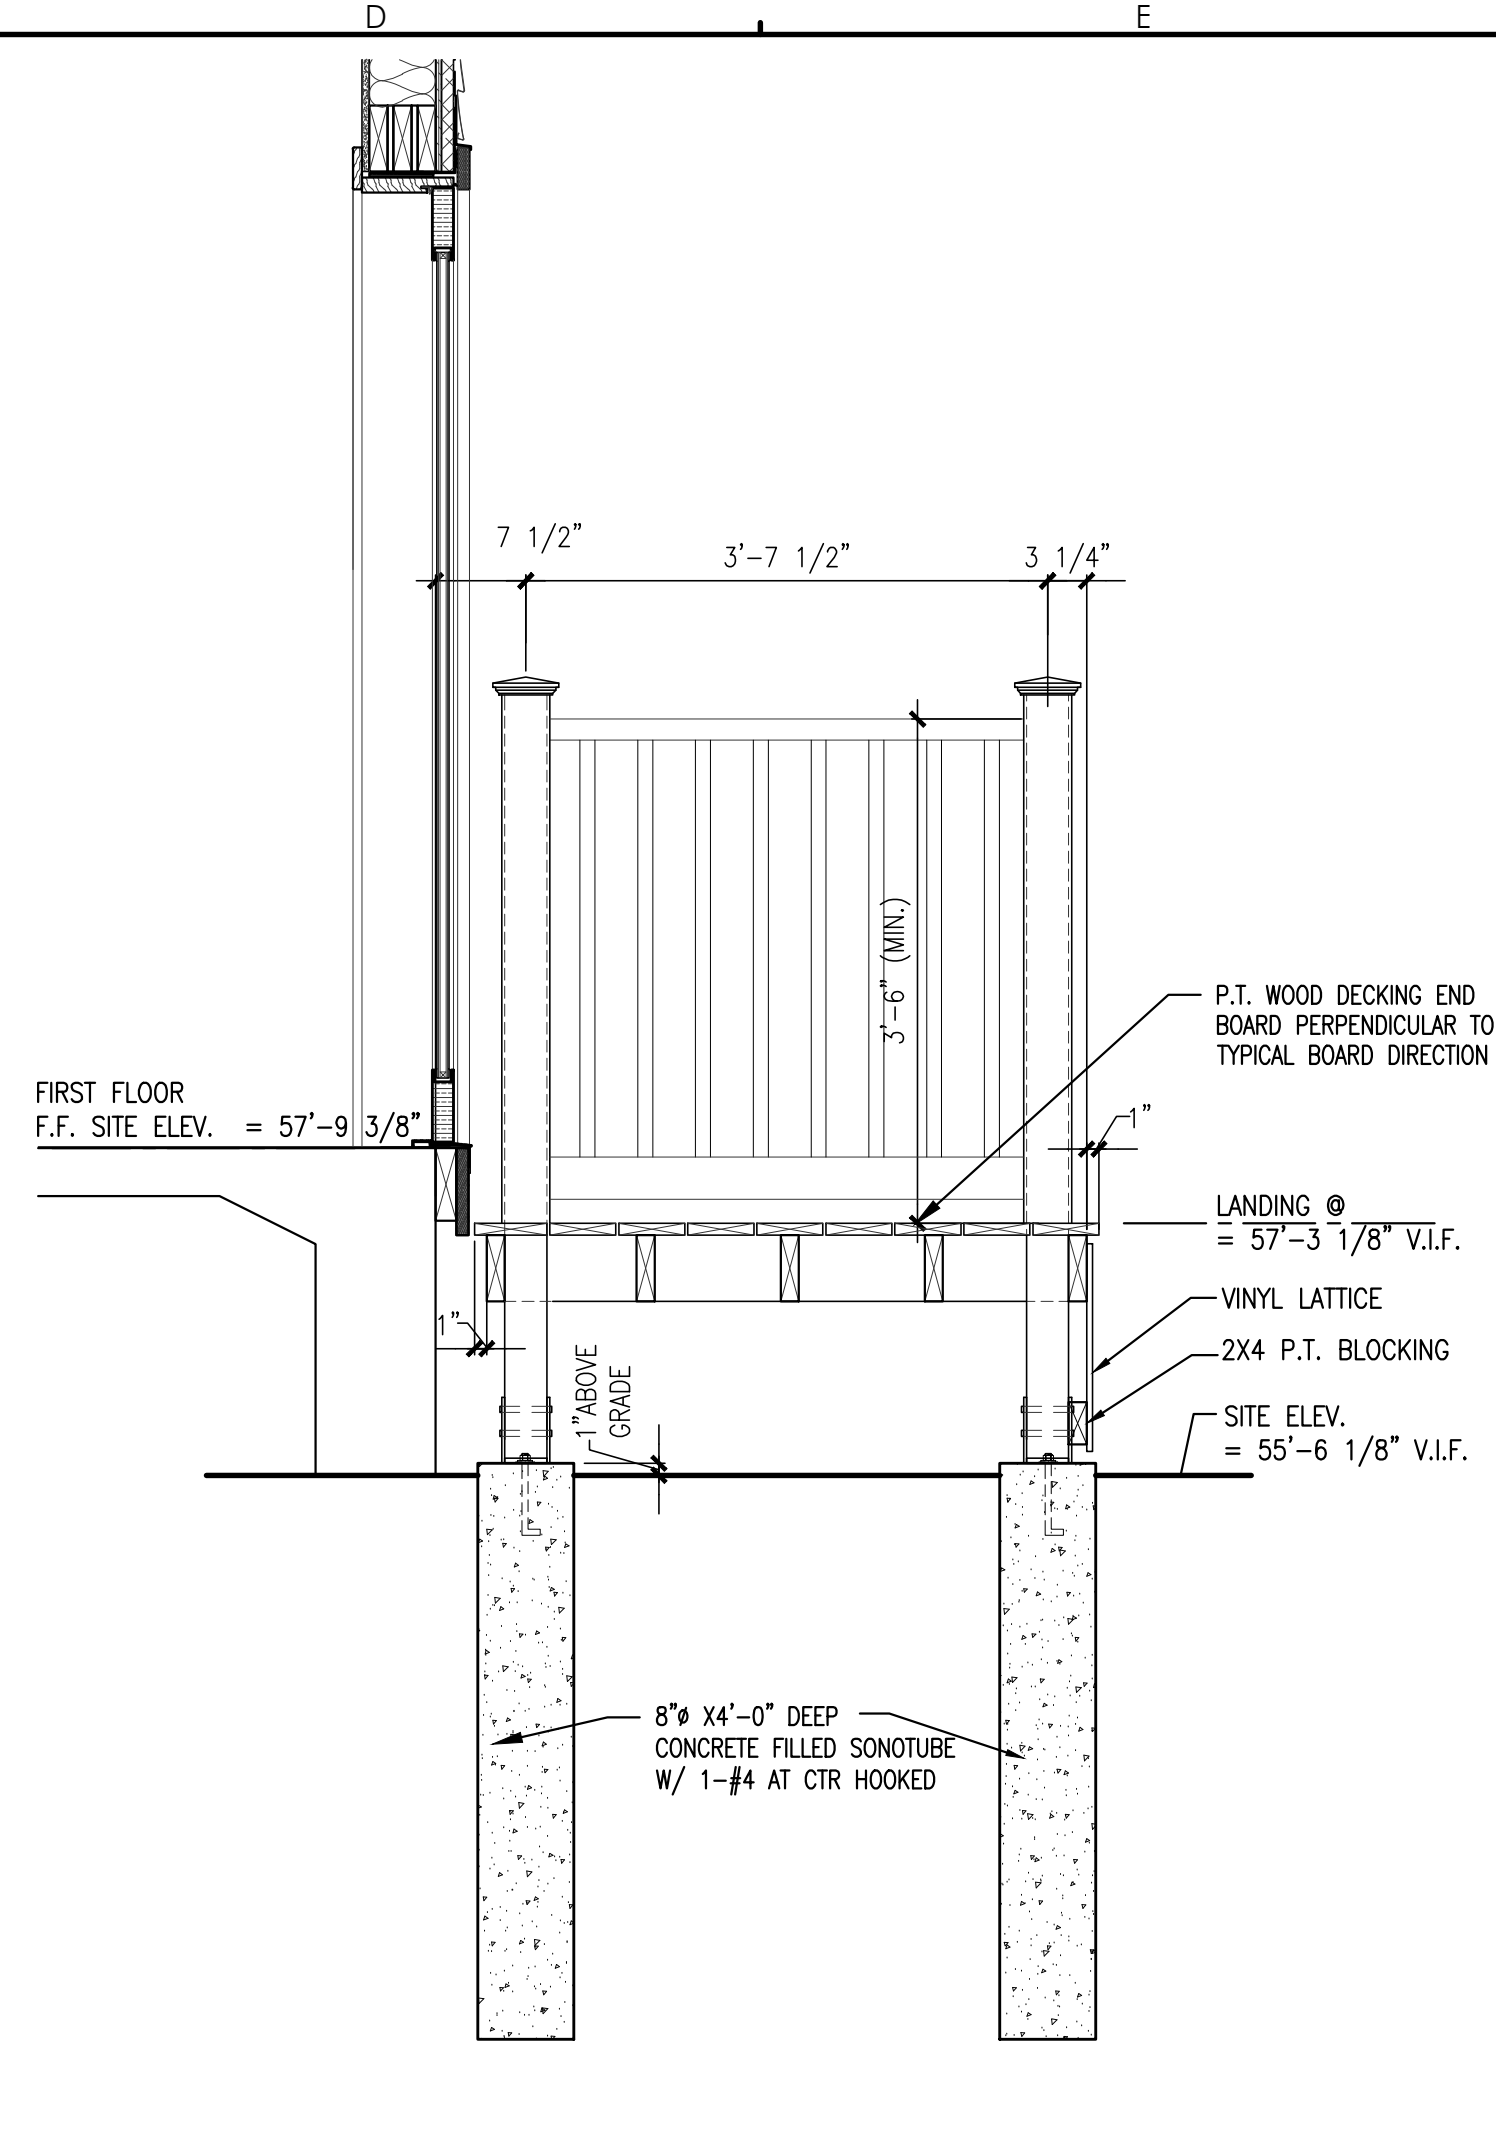


D3 EXTERIOR WOOD STAIR #3 SECTION
REFERENCED FROM: SCALE: 3/4" = 1'-0"

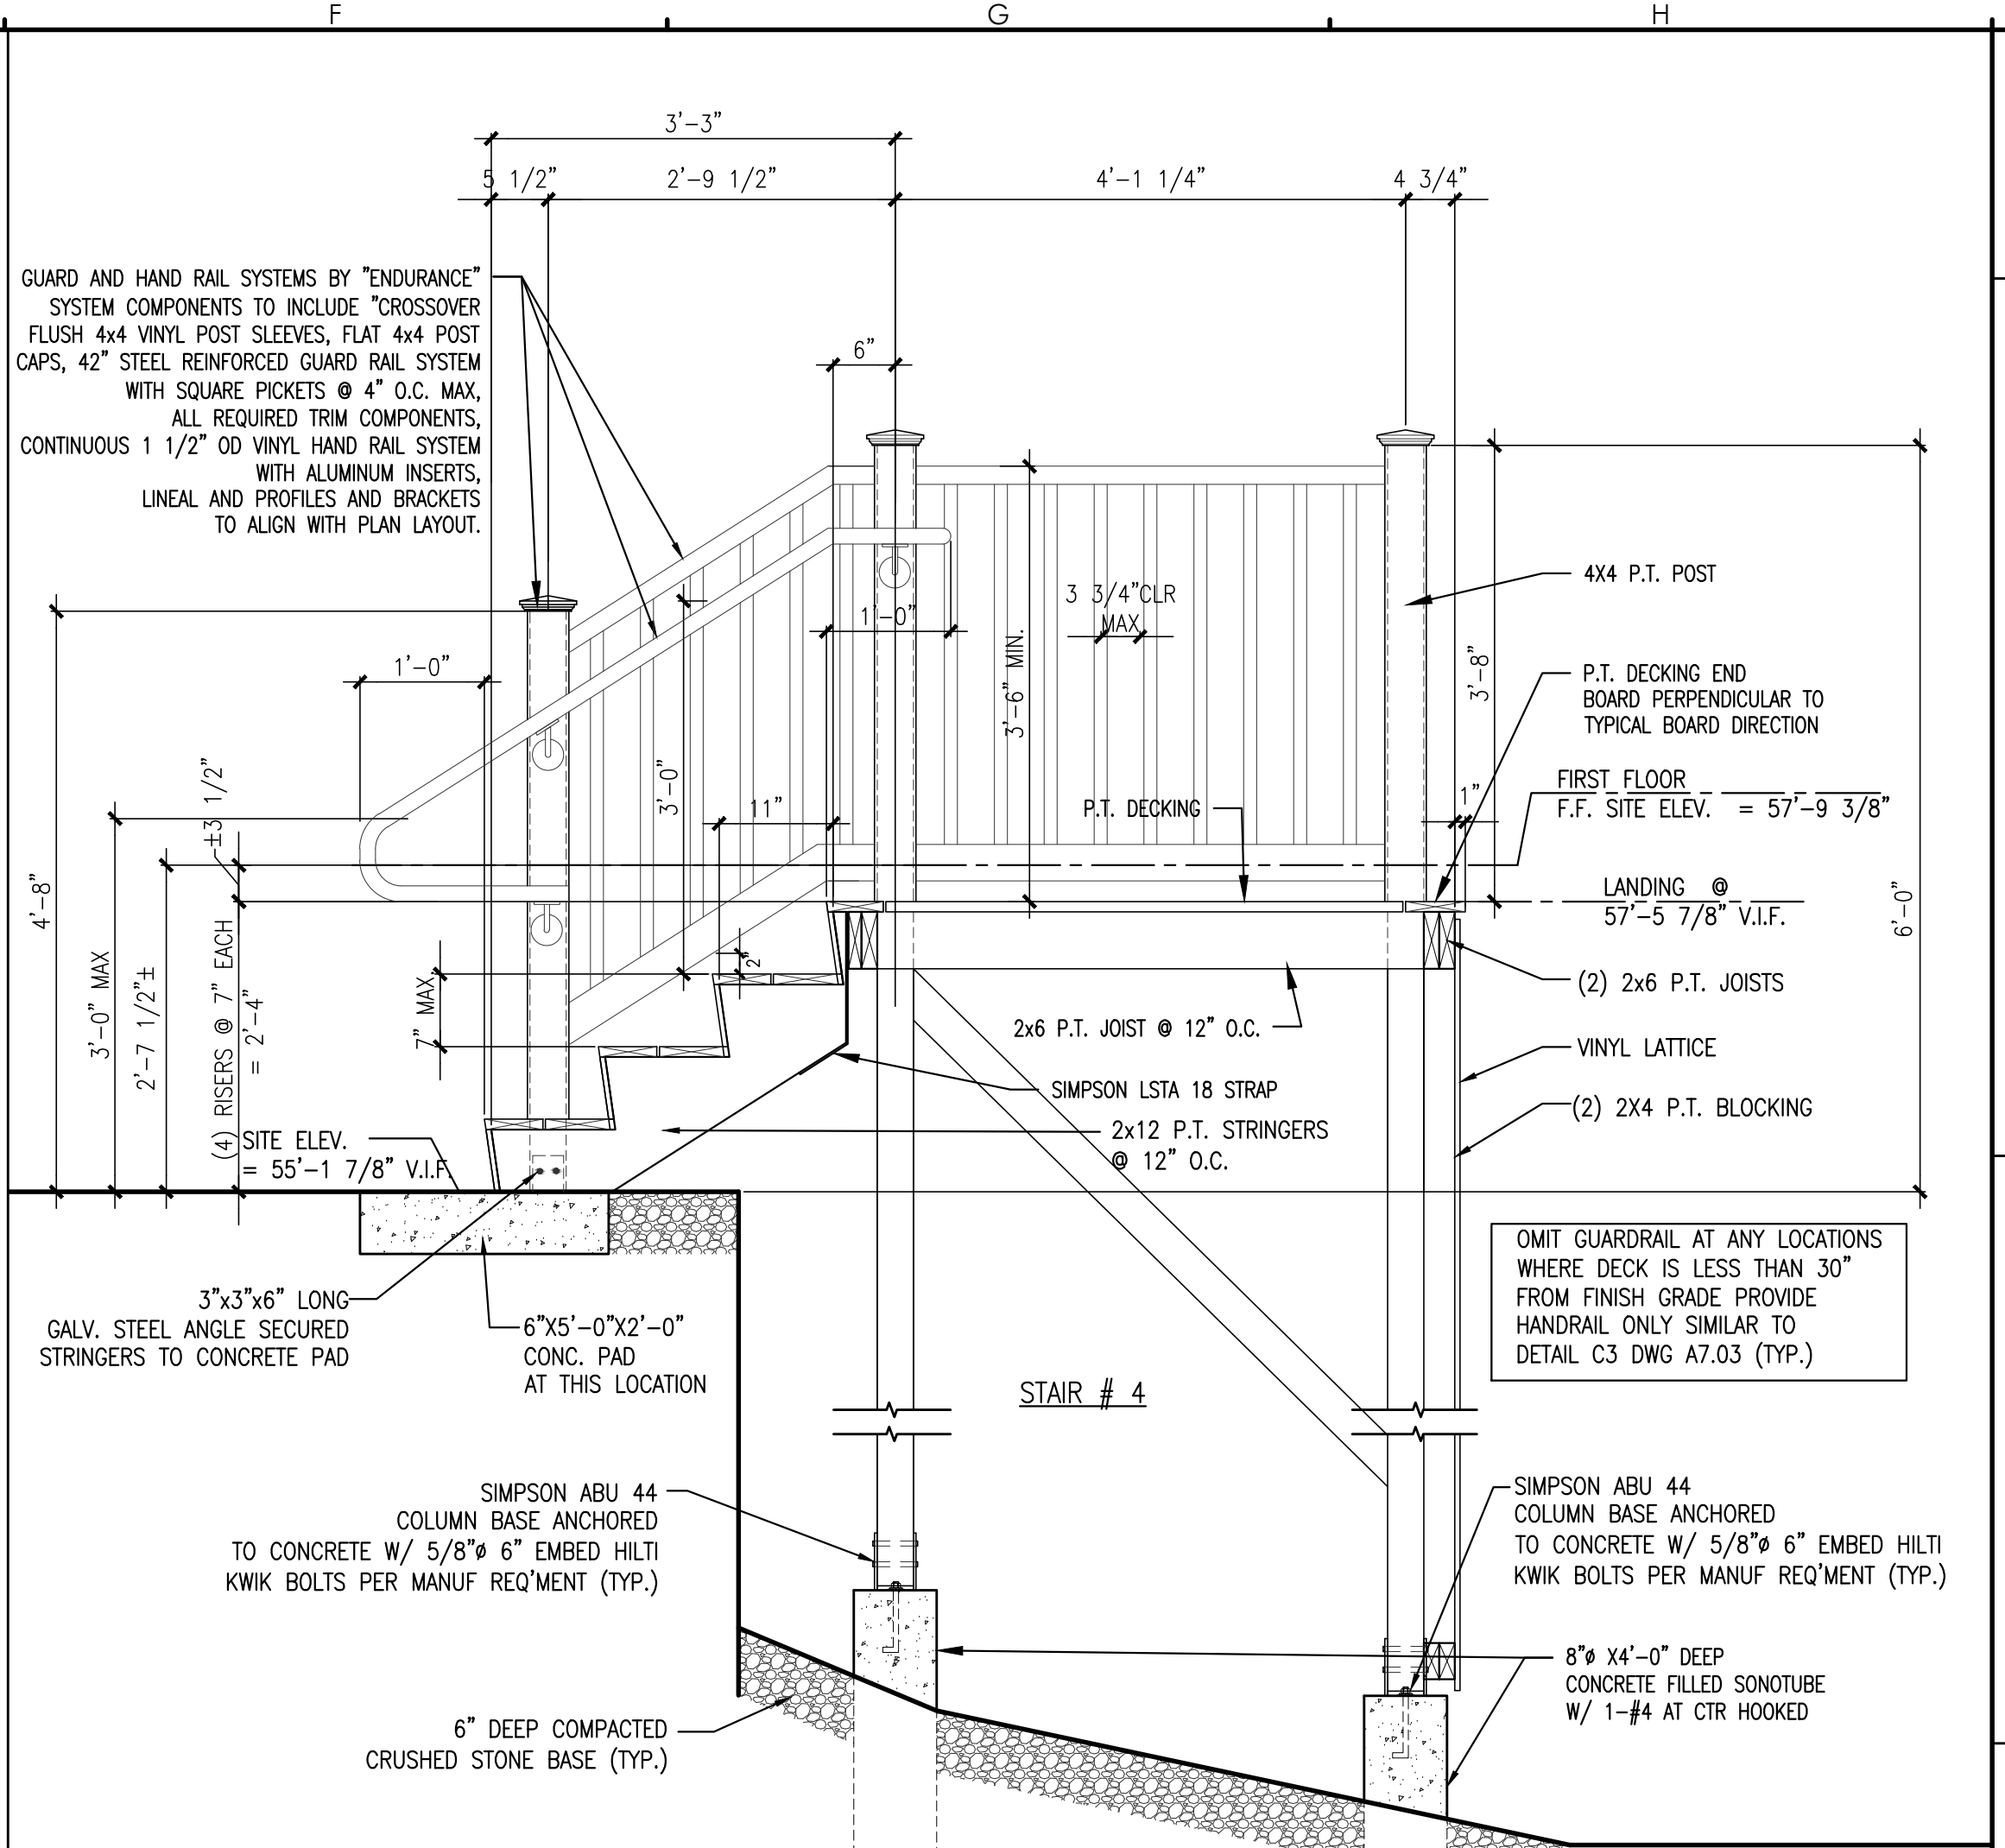


E3 EXTERIOR WOOD STAIR #4 SECTION
REFERENCED FROM: SCALE: 3/4" = 1'-0"

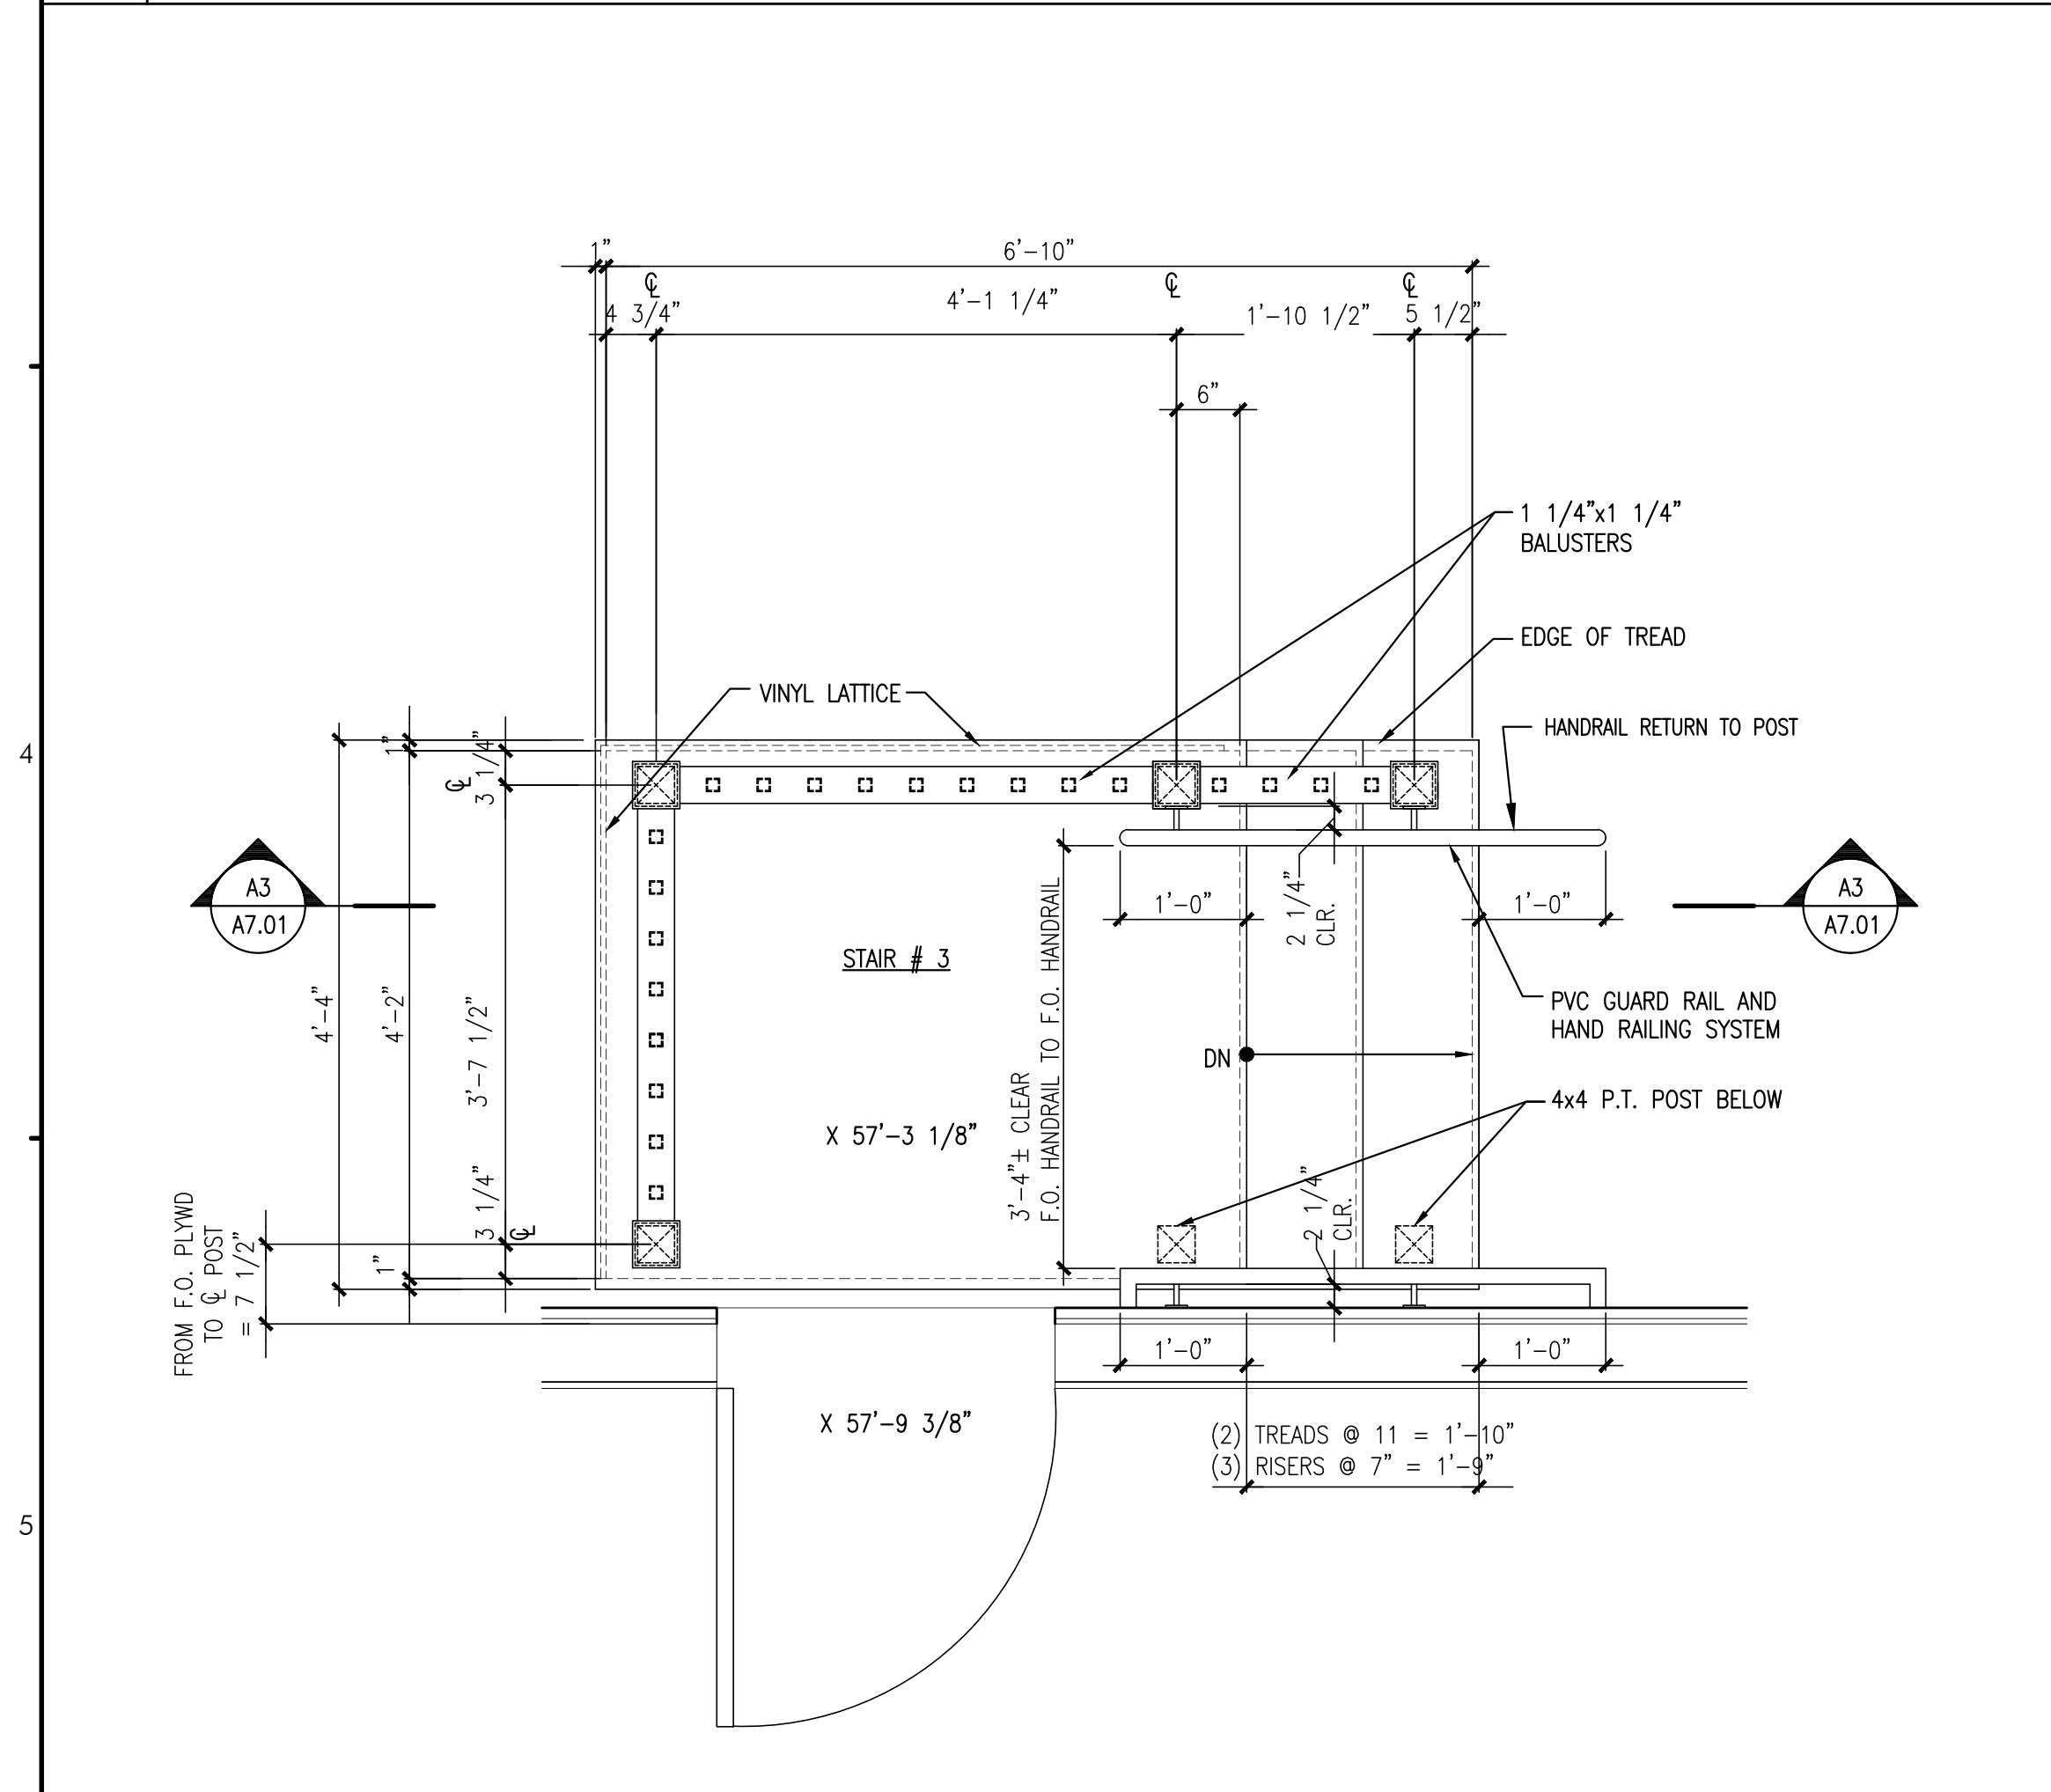

A5 EXTERIOR WOOD STAIR #3 PLAN
REFERENCED FROM: SCALE: 3/4" = 1'-0"

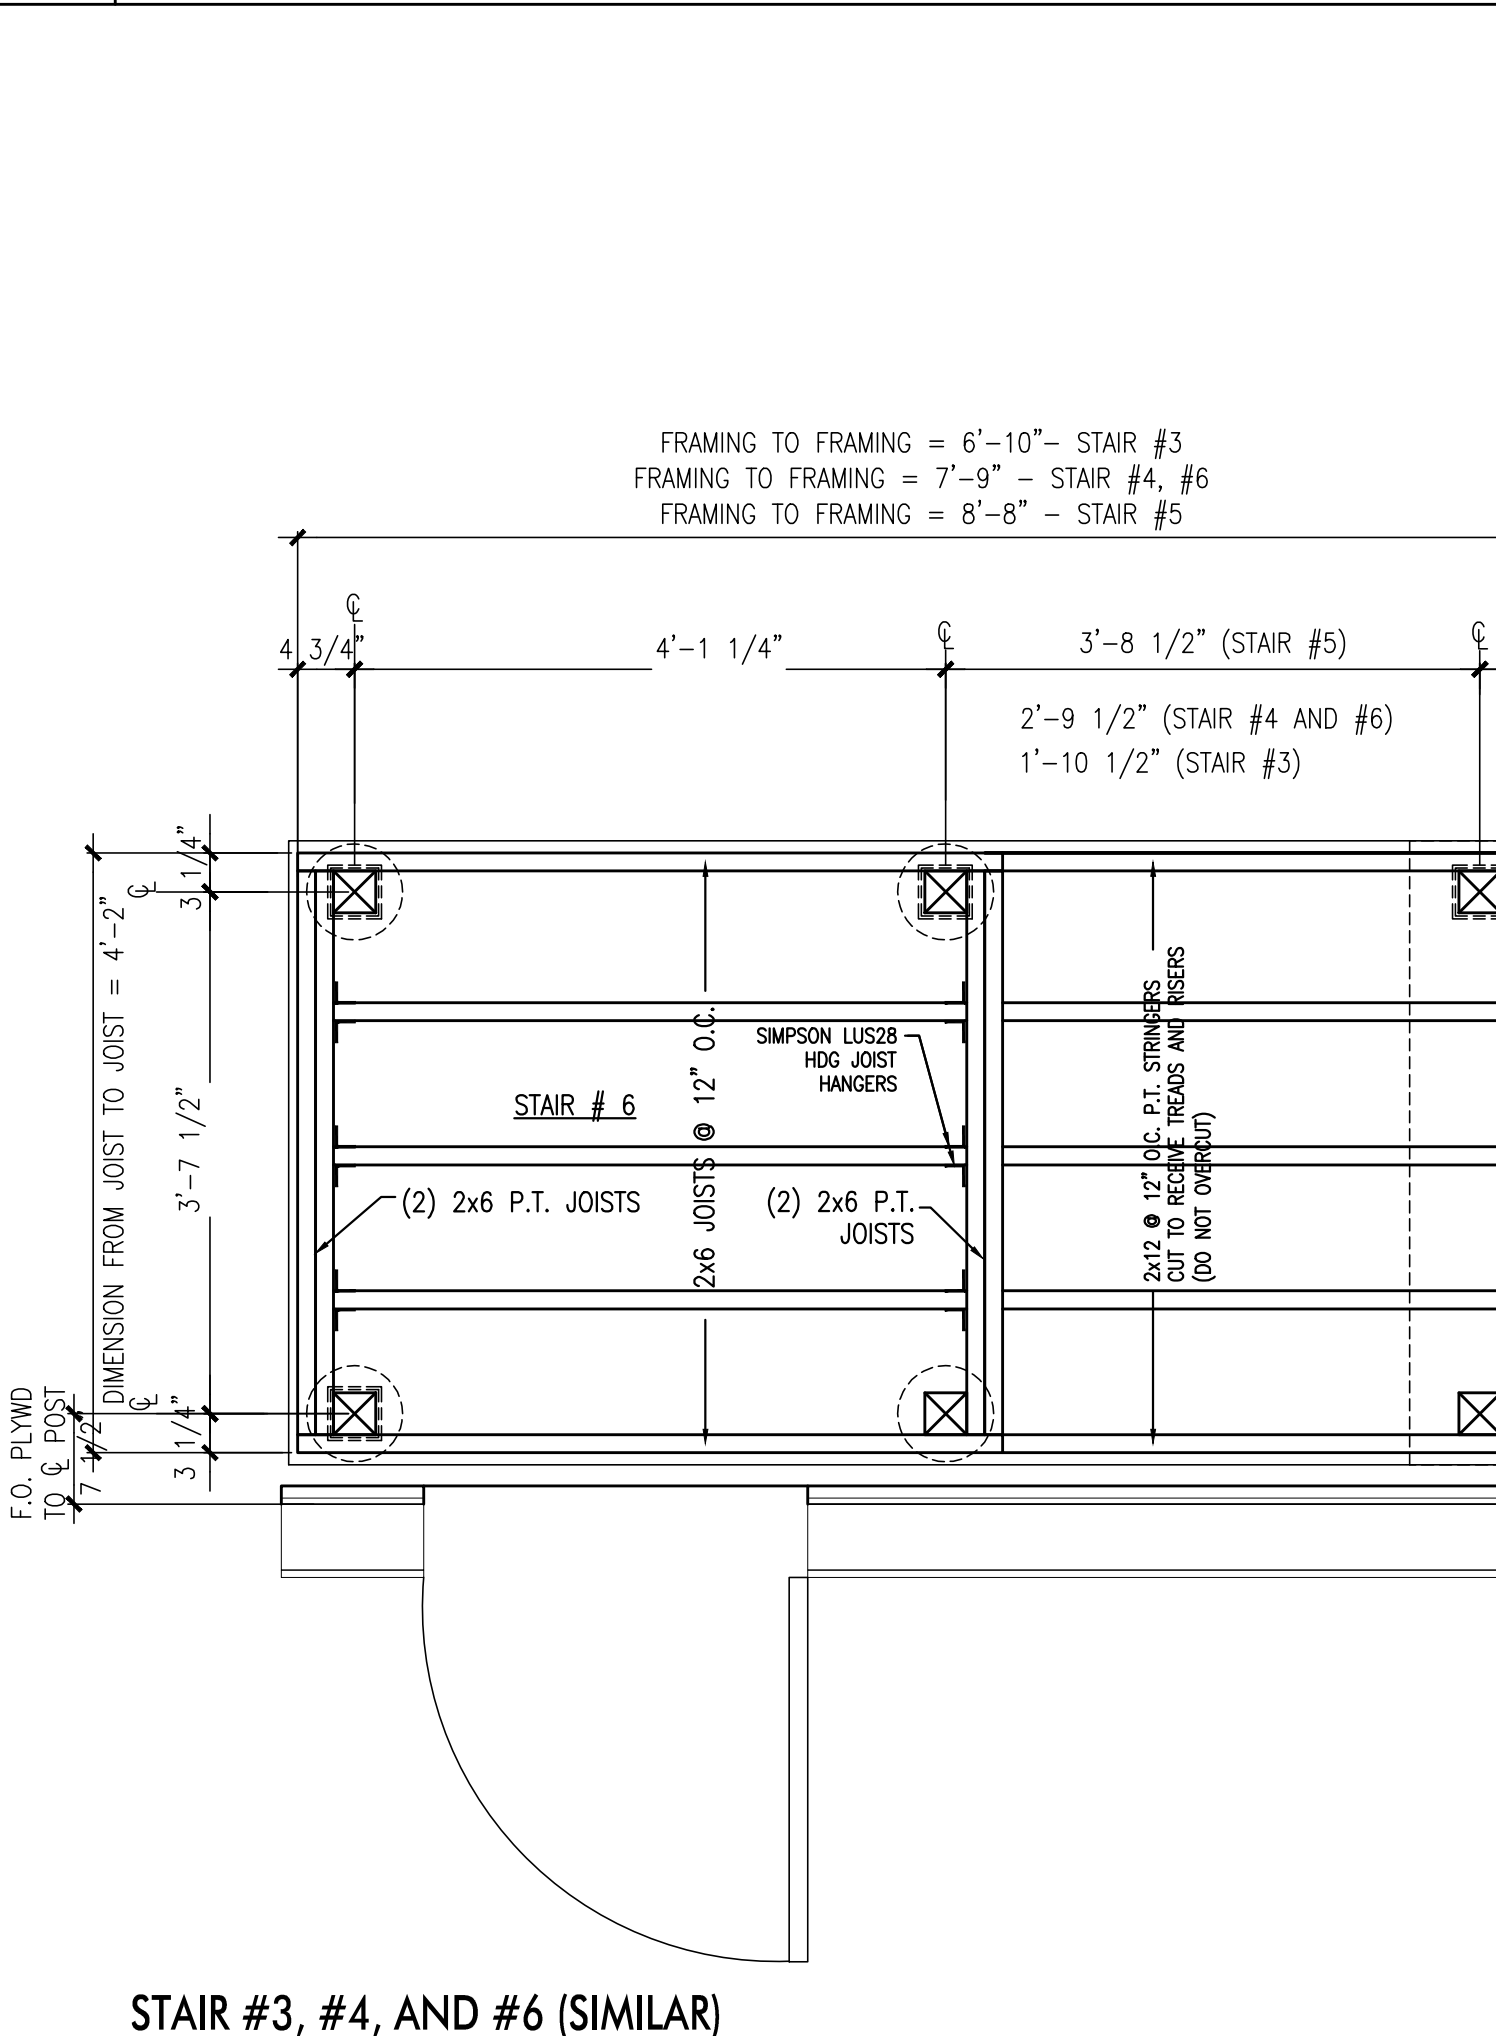

D5 EXTERIOR WOOD STAIR #5 FRAMING PLAN
REFERENCED FROM: SCALE: 3/4" = 1'-0"

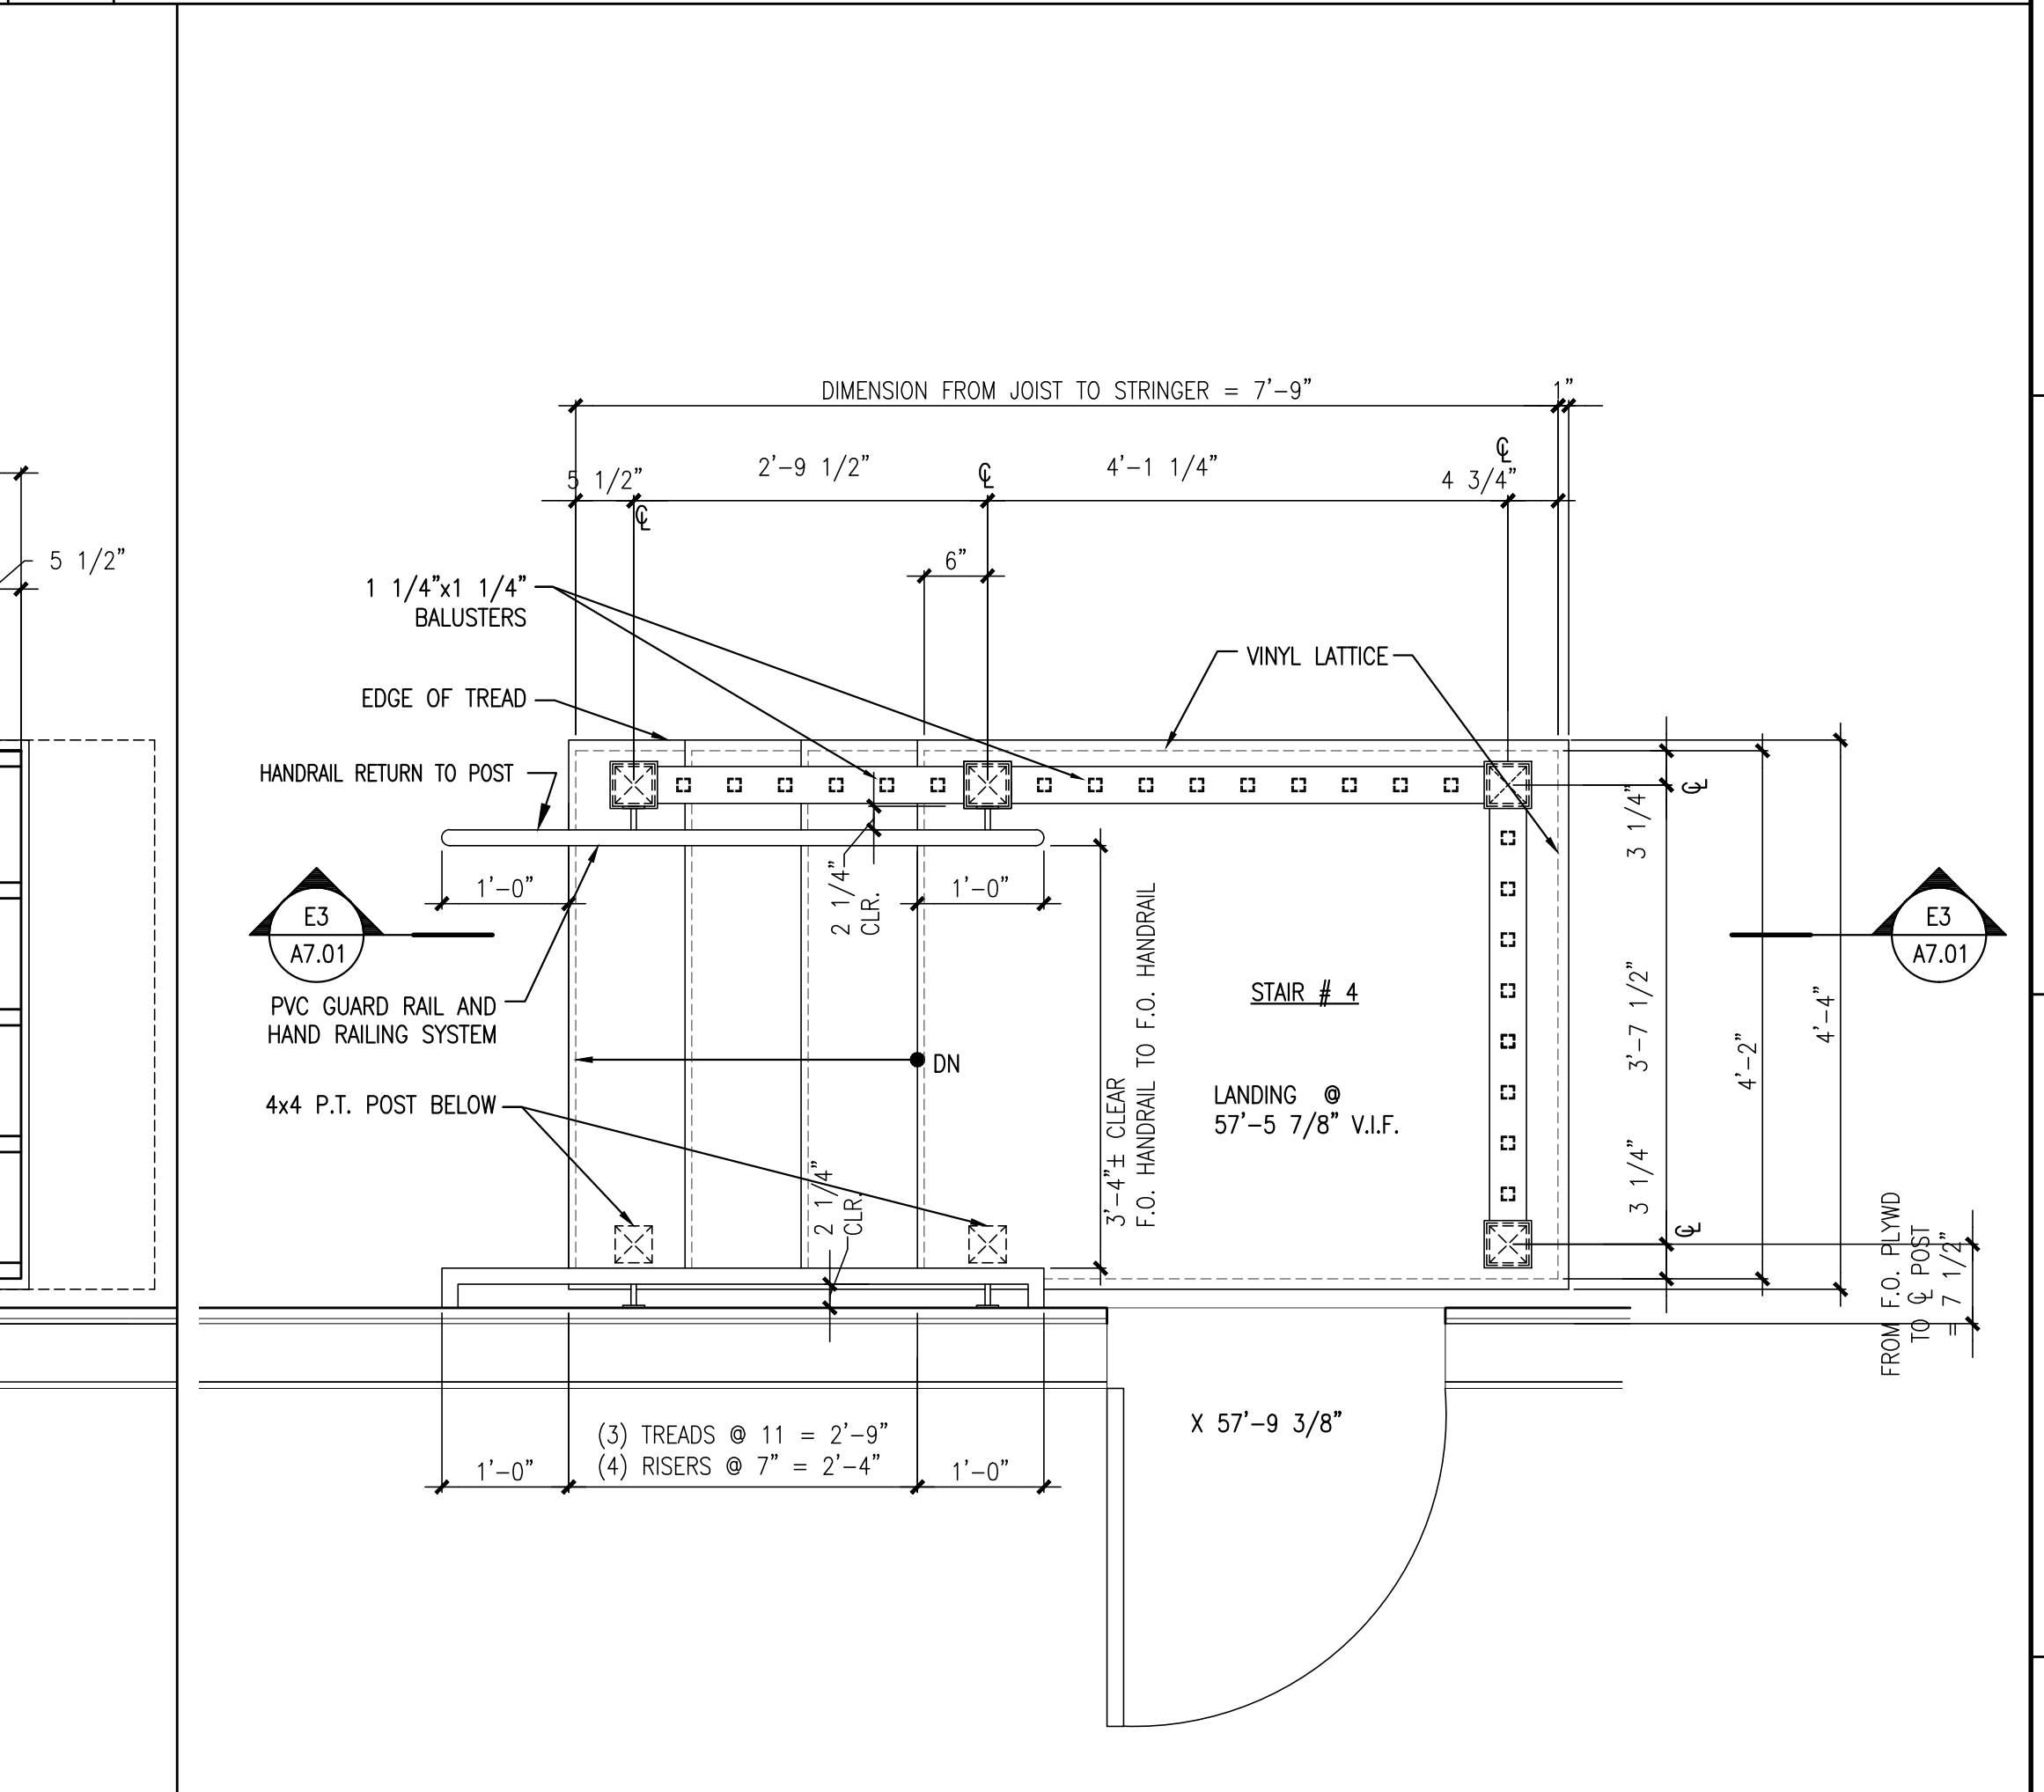

E5 EXTERIOR WOOD STAIR #4 PLAN
REFERENCED FROM: SCALE: 3/4" = 1'-0"