




ATTIC PLAN

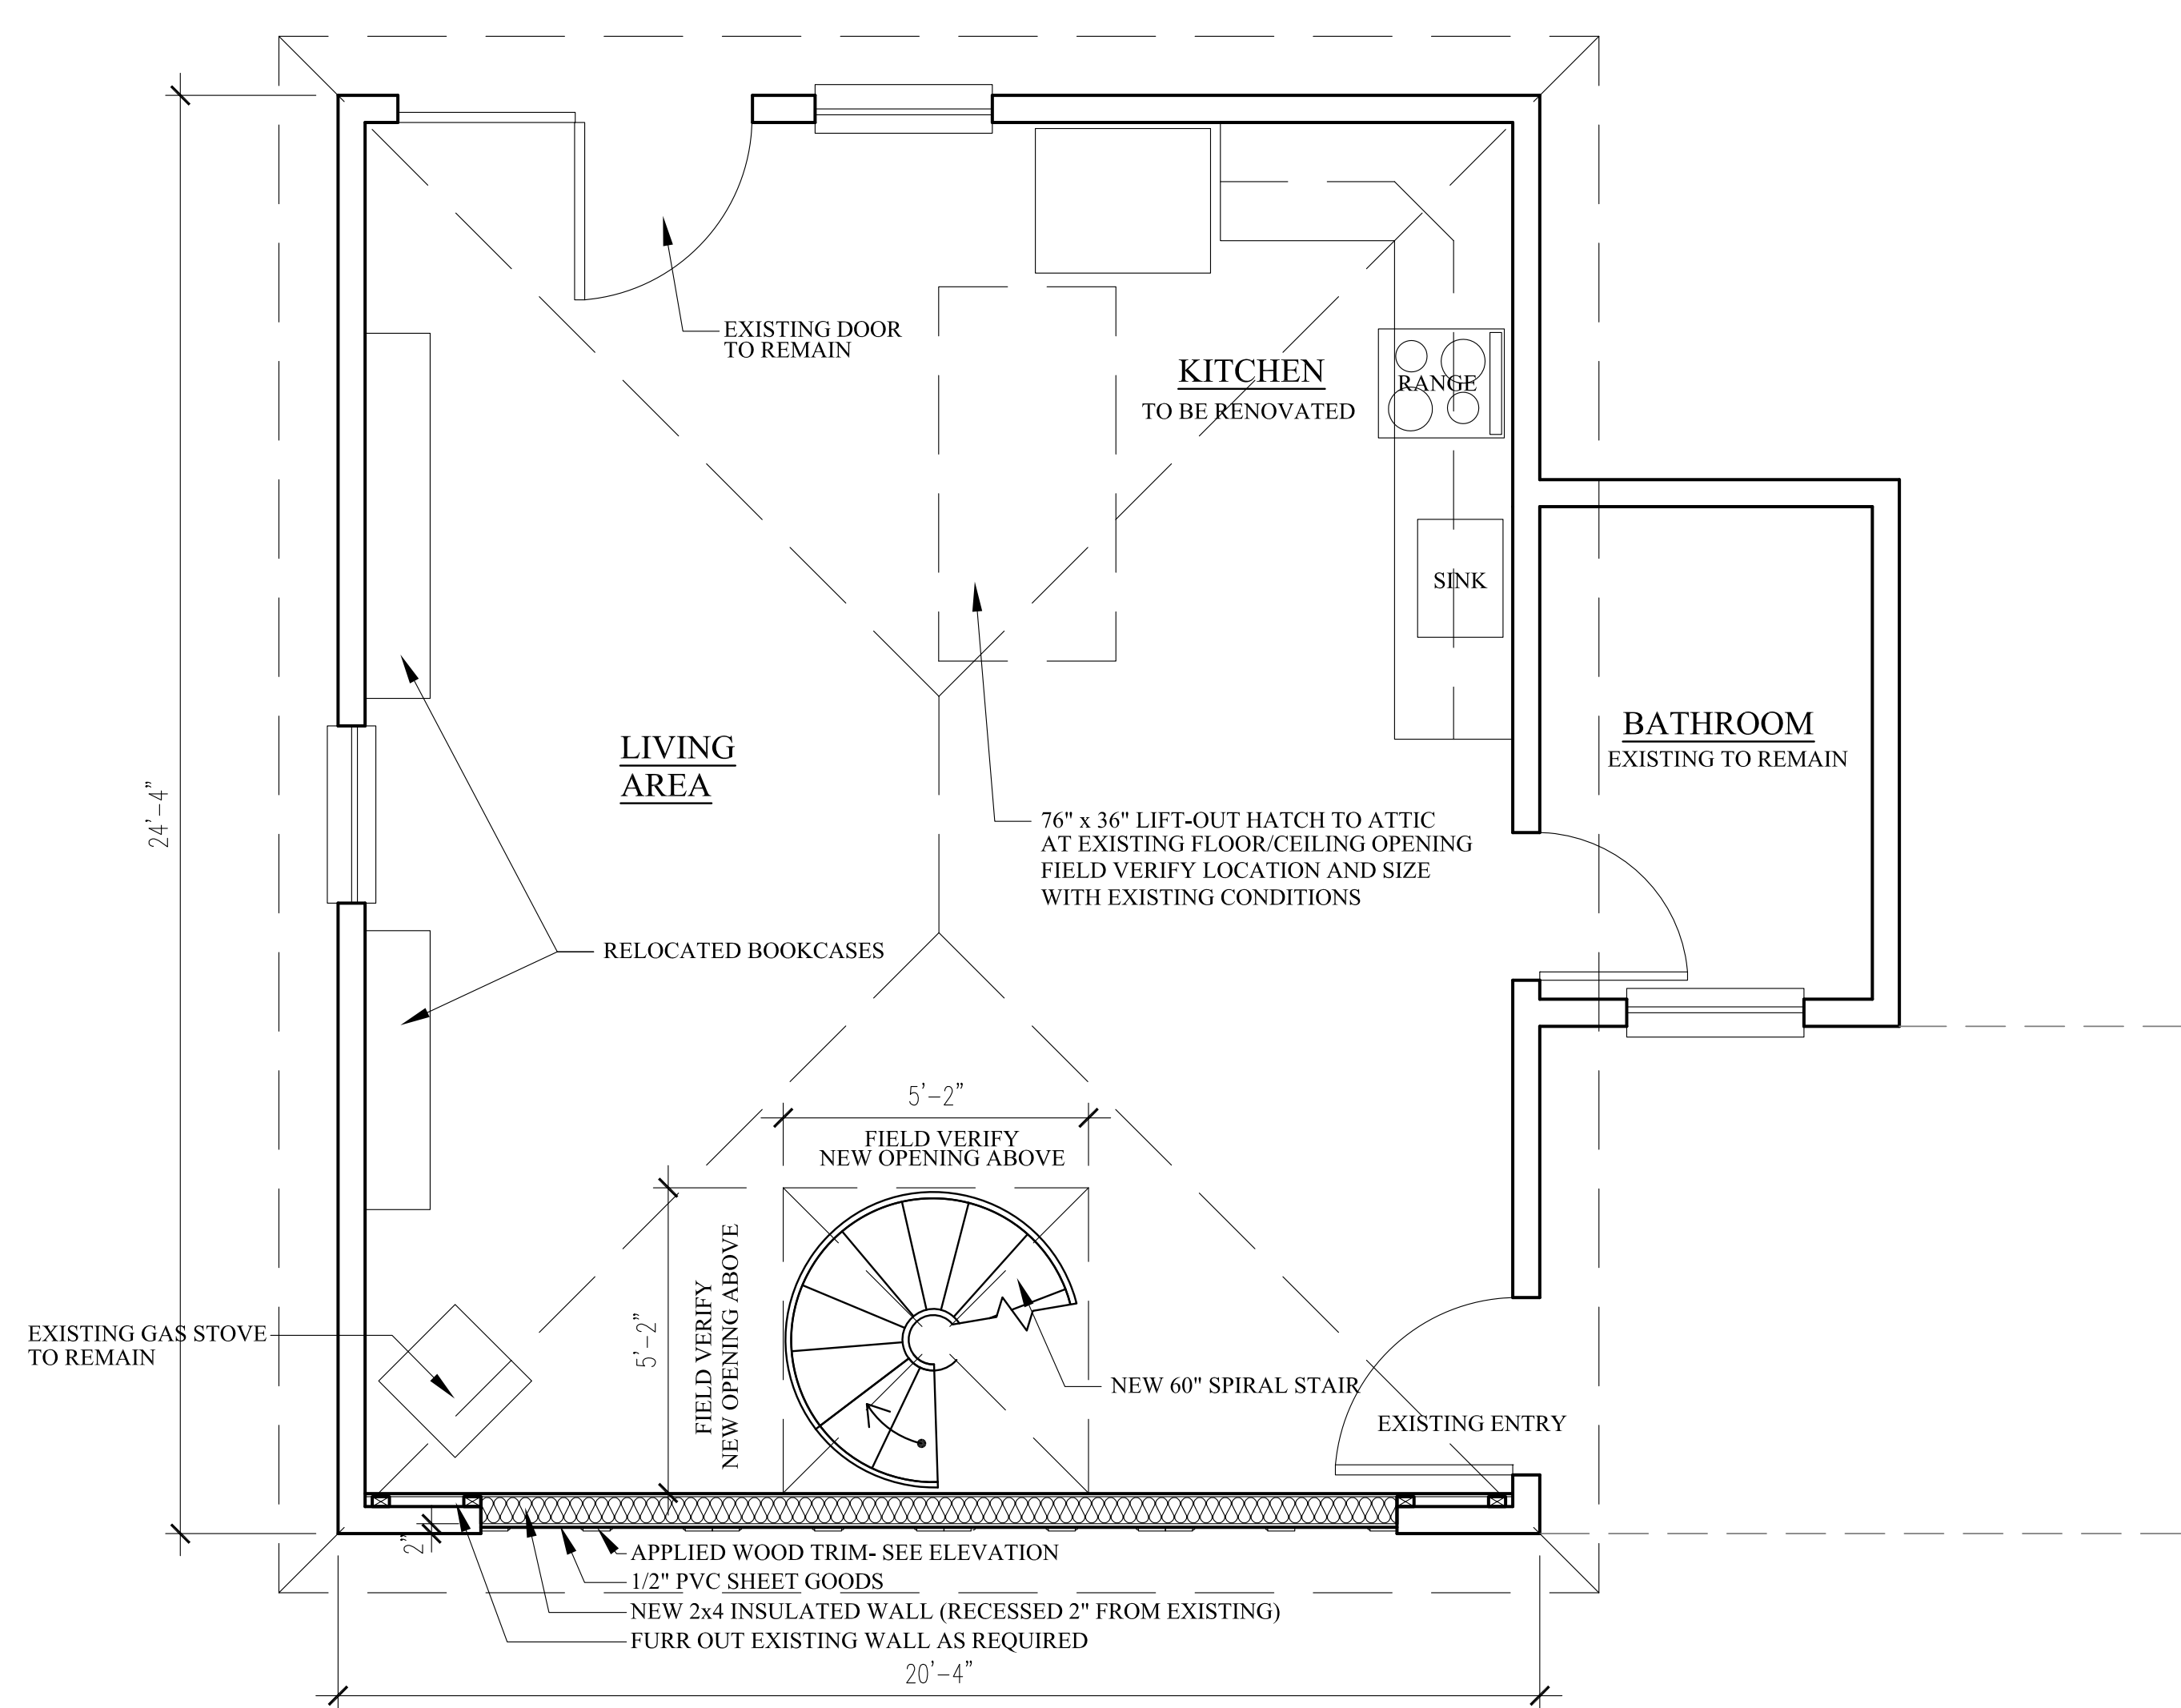

1ST FLOOR PLAN

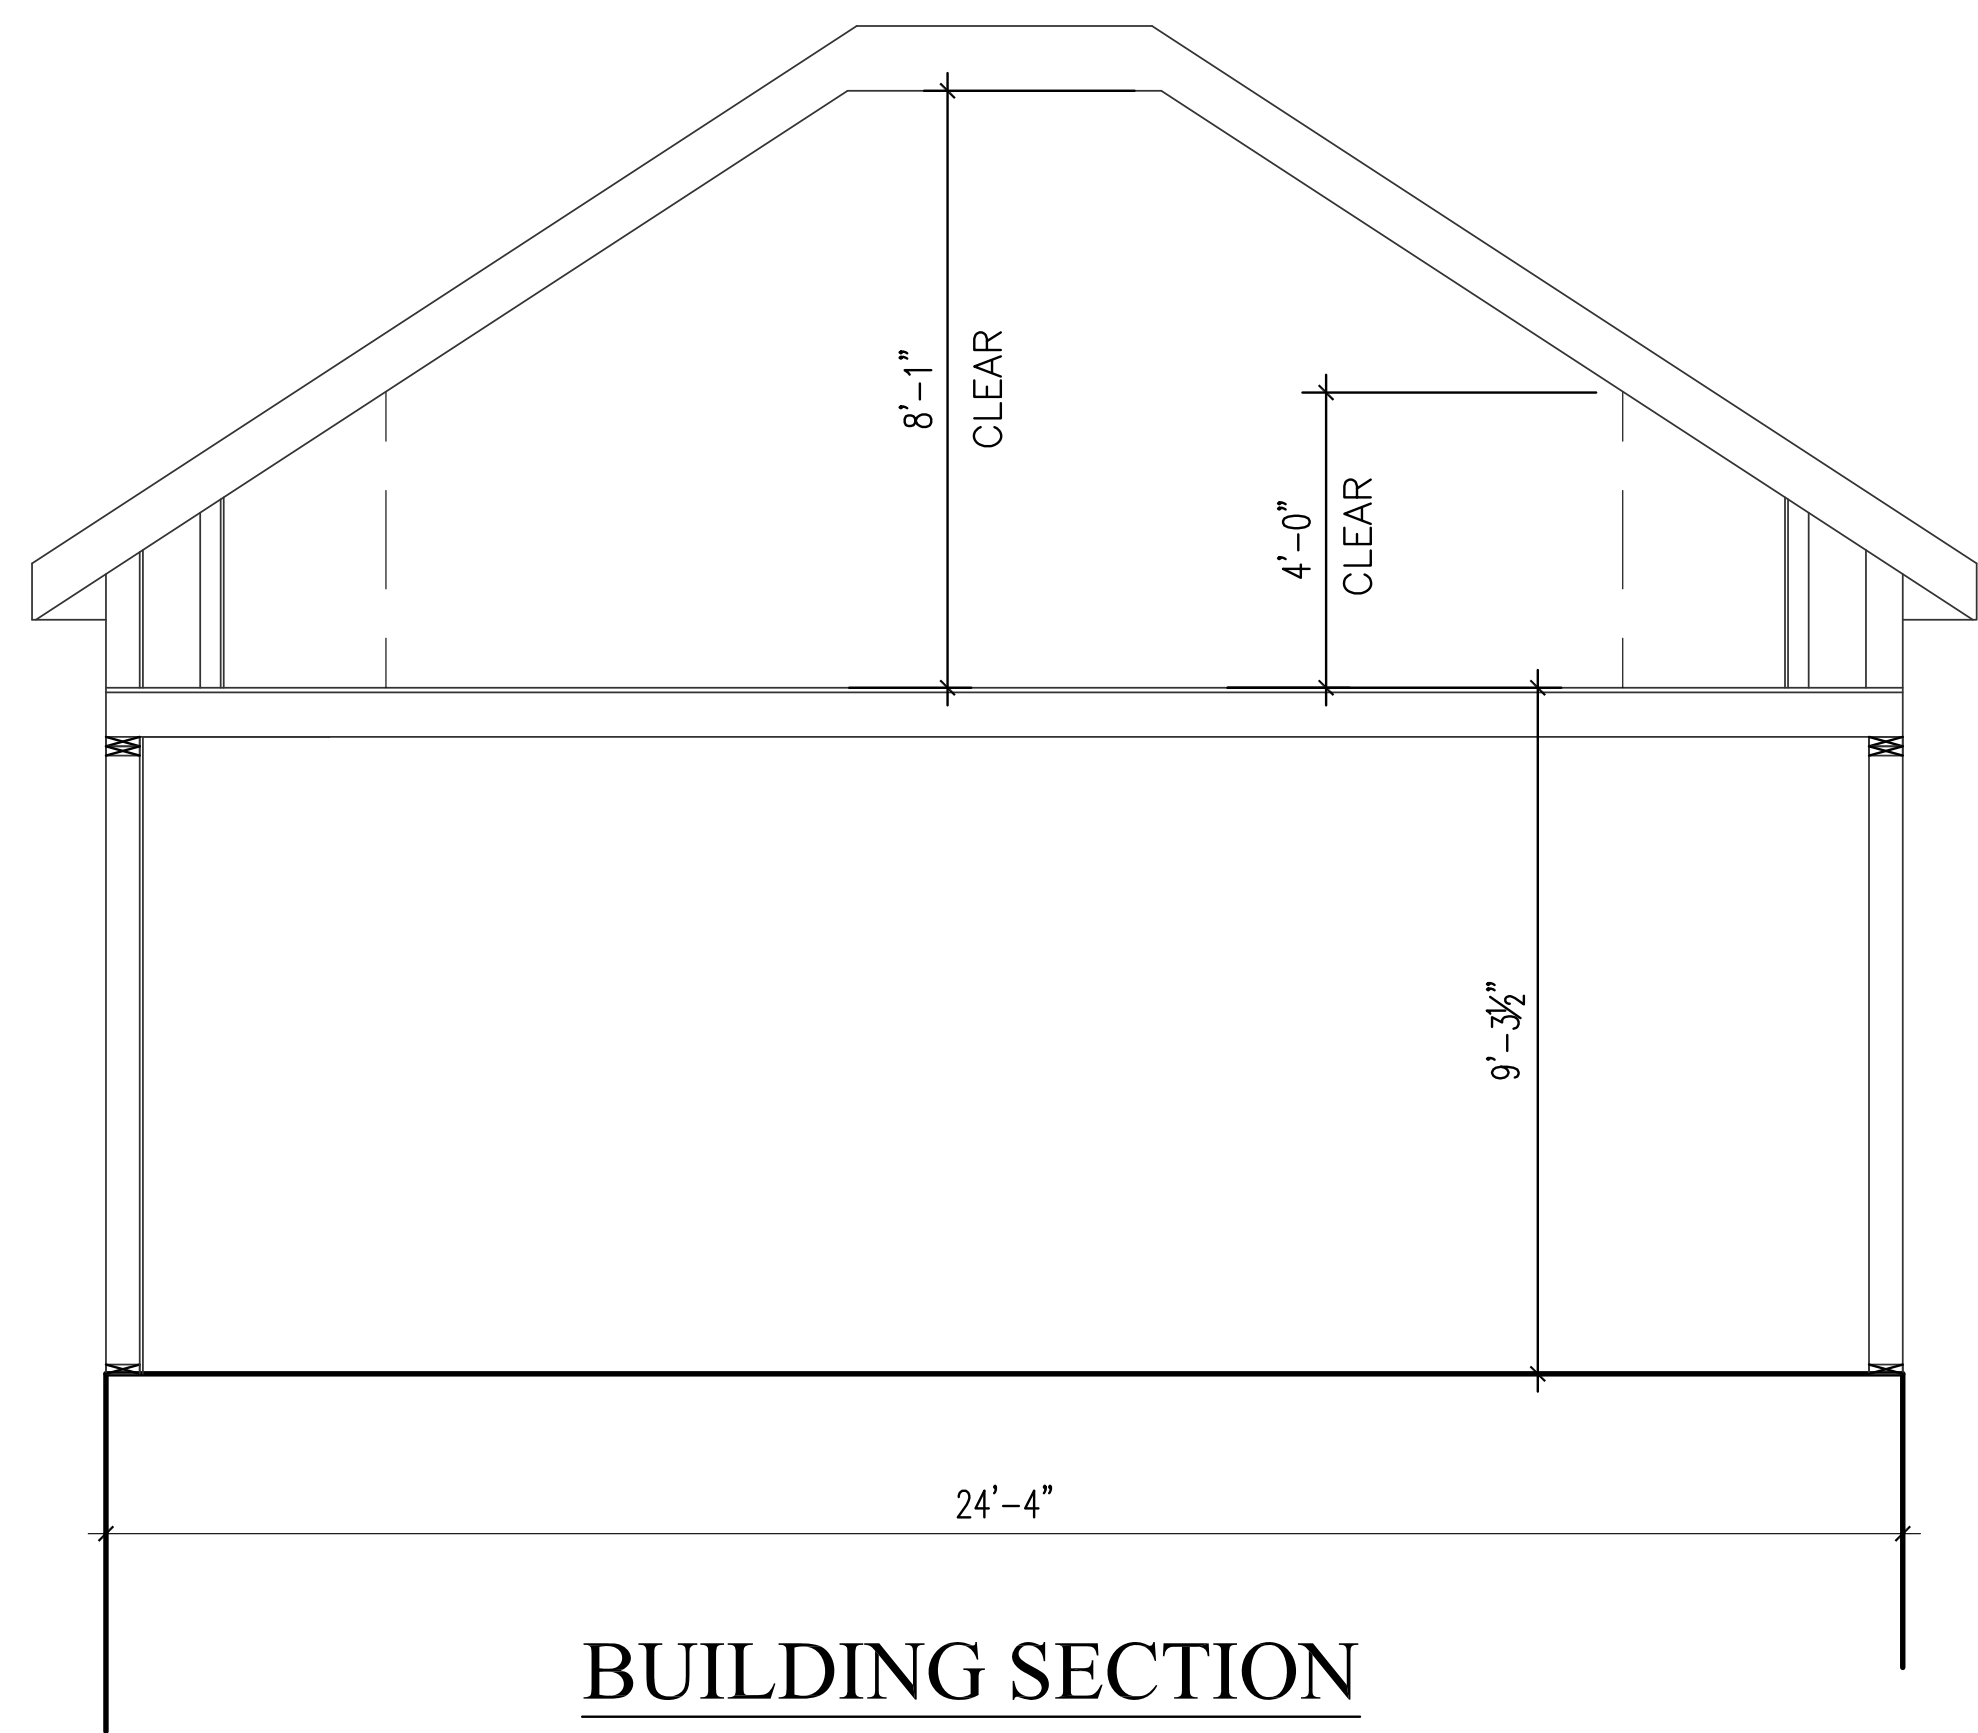

BUILDING SECTION

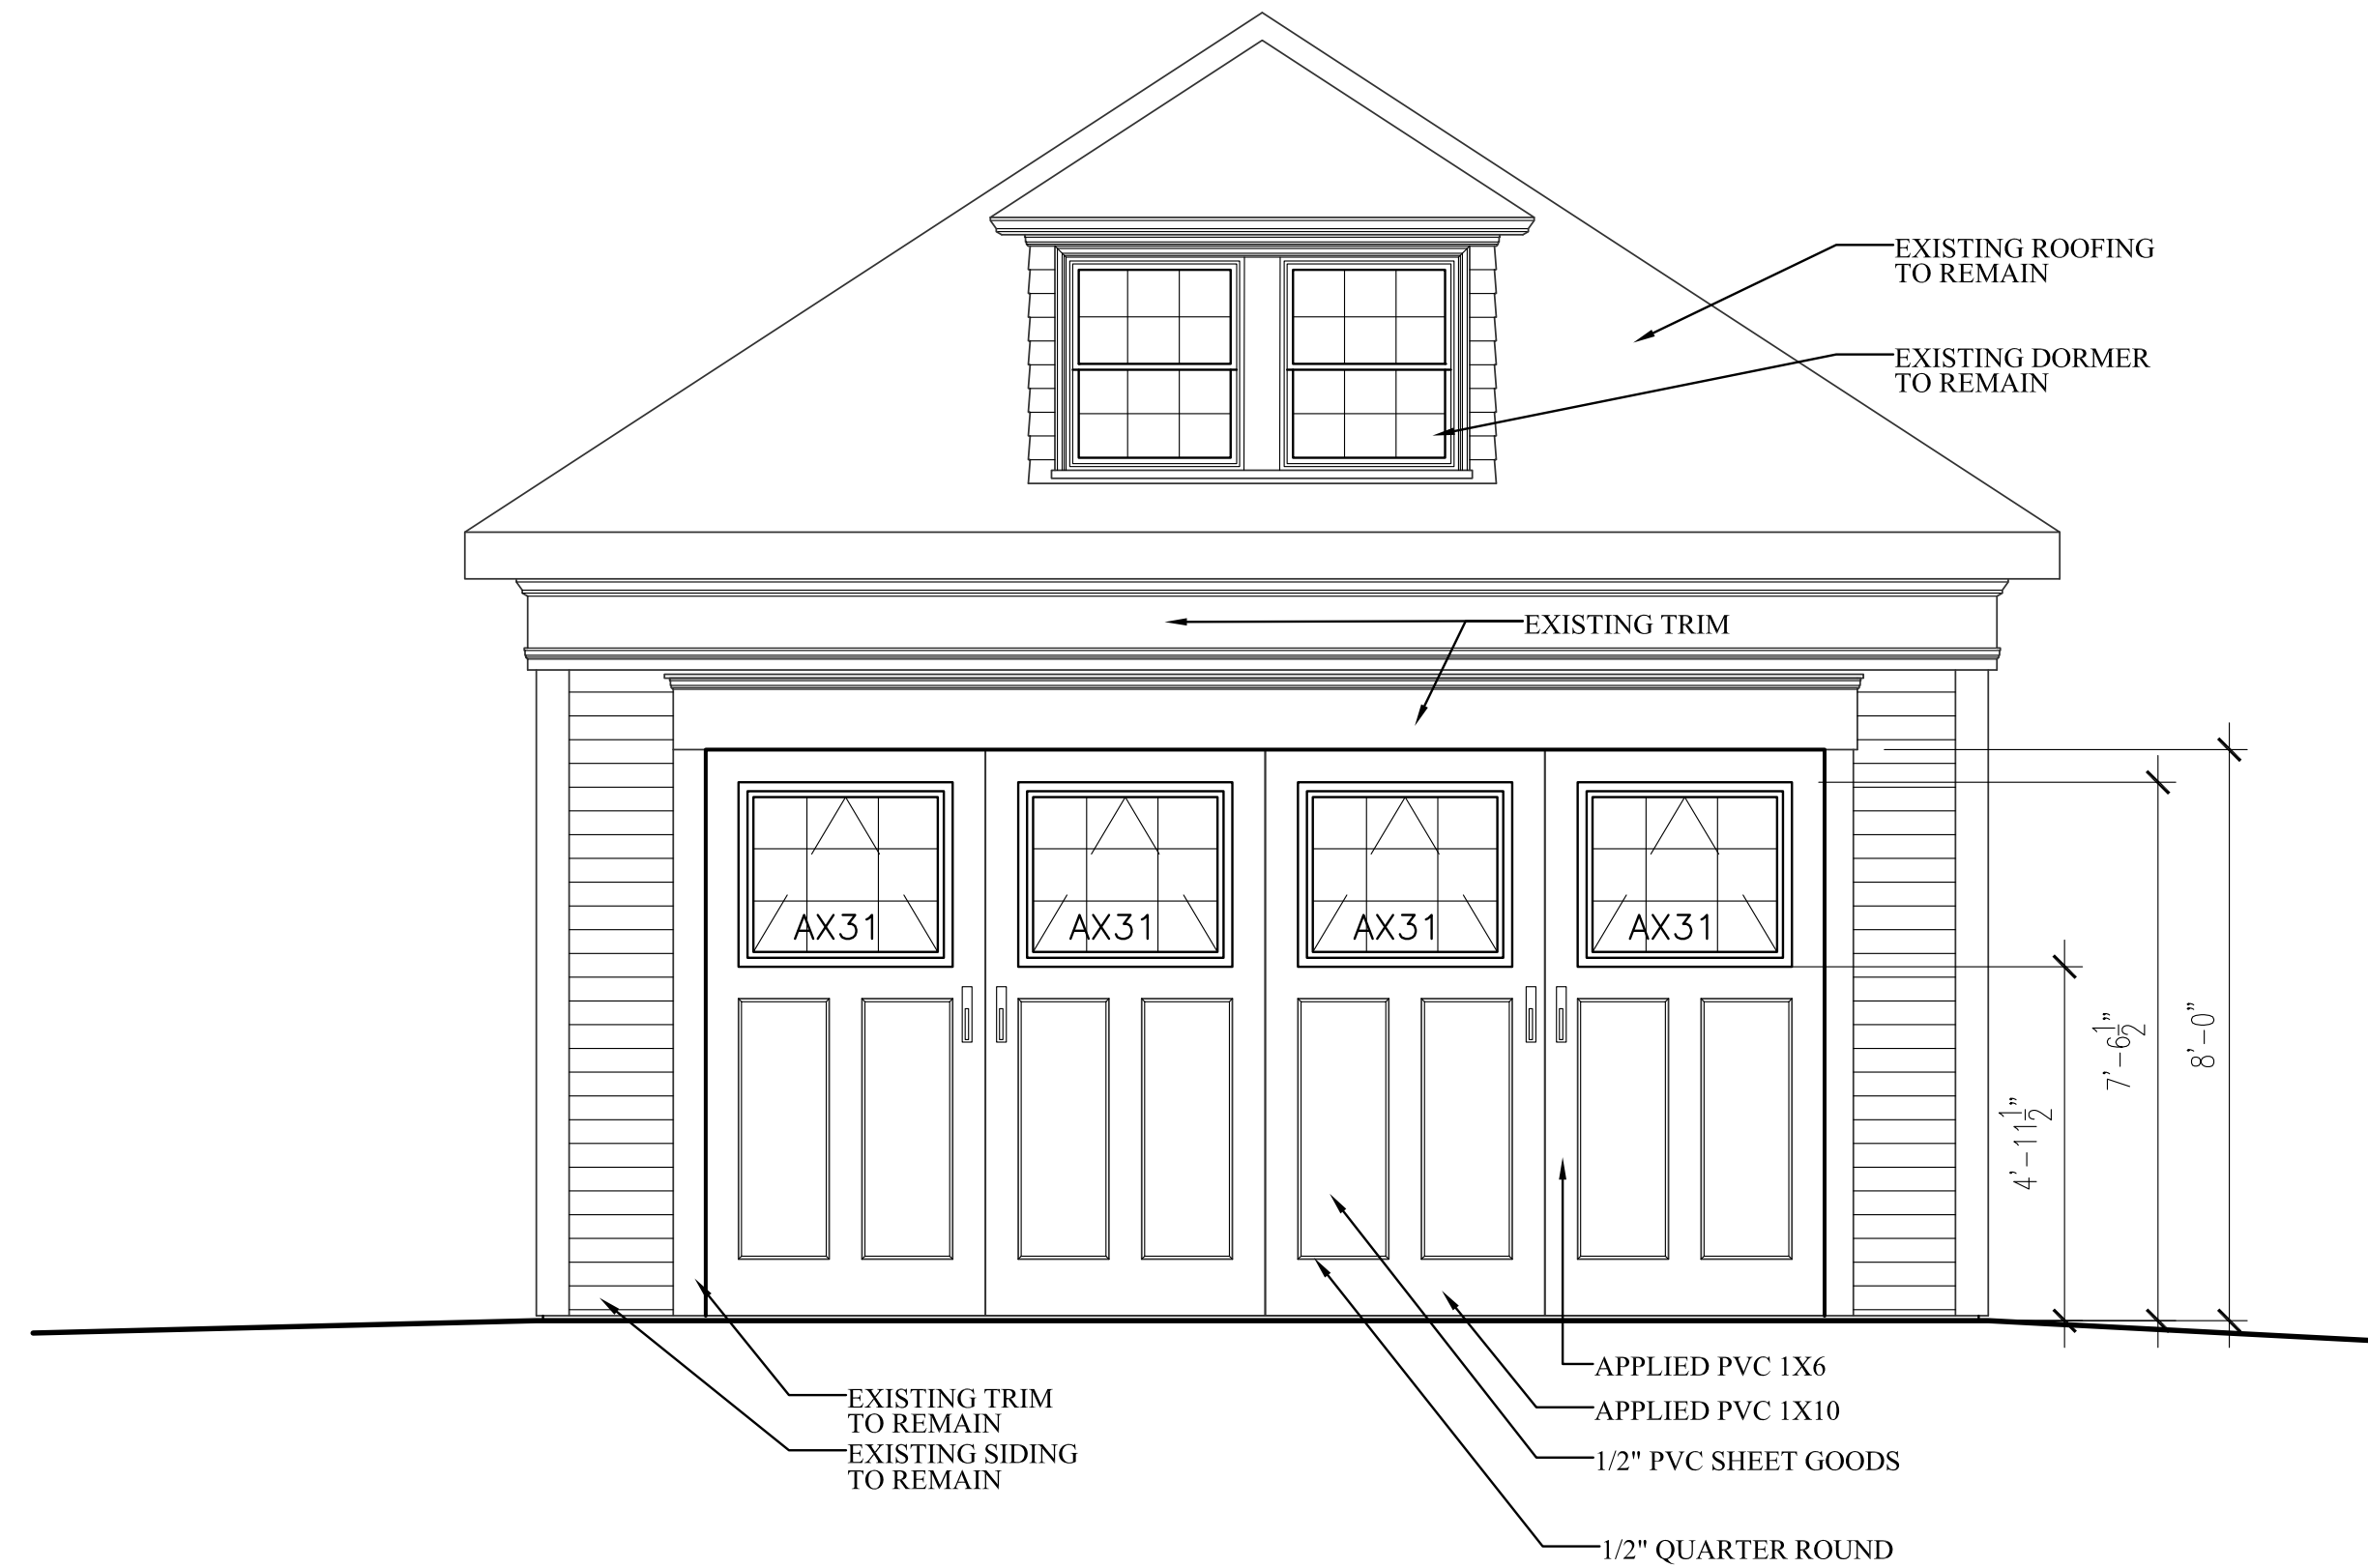

BUILDING ELEVATION

KEITER APARTMENT
 RENOVATION
 140 WILLIAM STREET
 PORTLAND, MAINE

SHEET TITLE
 BUILDING SECTION
 FLOOR PLANS
 & ELEVATION

A 101