

COPYRIGHT: reuse or reproduction of the contents of this document is not permitted without written permission of M.R. Brewer, Inc.



No.	DESCRIPTION	BY	DATE
01.	PERMIT	JB	07/10/2013

SHEET TITLE:  
**Existing 2nd Floor plan**

PROJECT DESCRIPTION:  
**Russo Residence**  
122 Pitt Street, Portland, Maine 04103

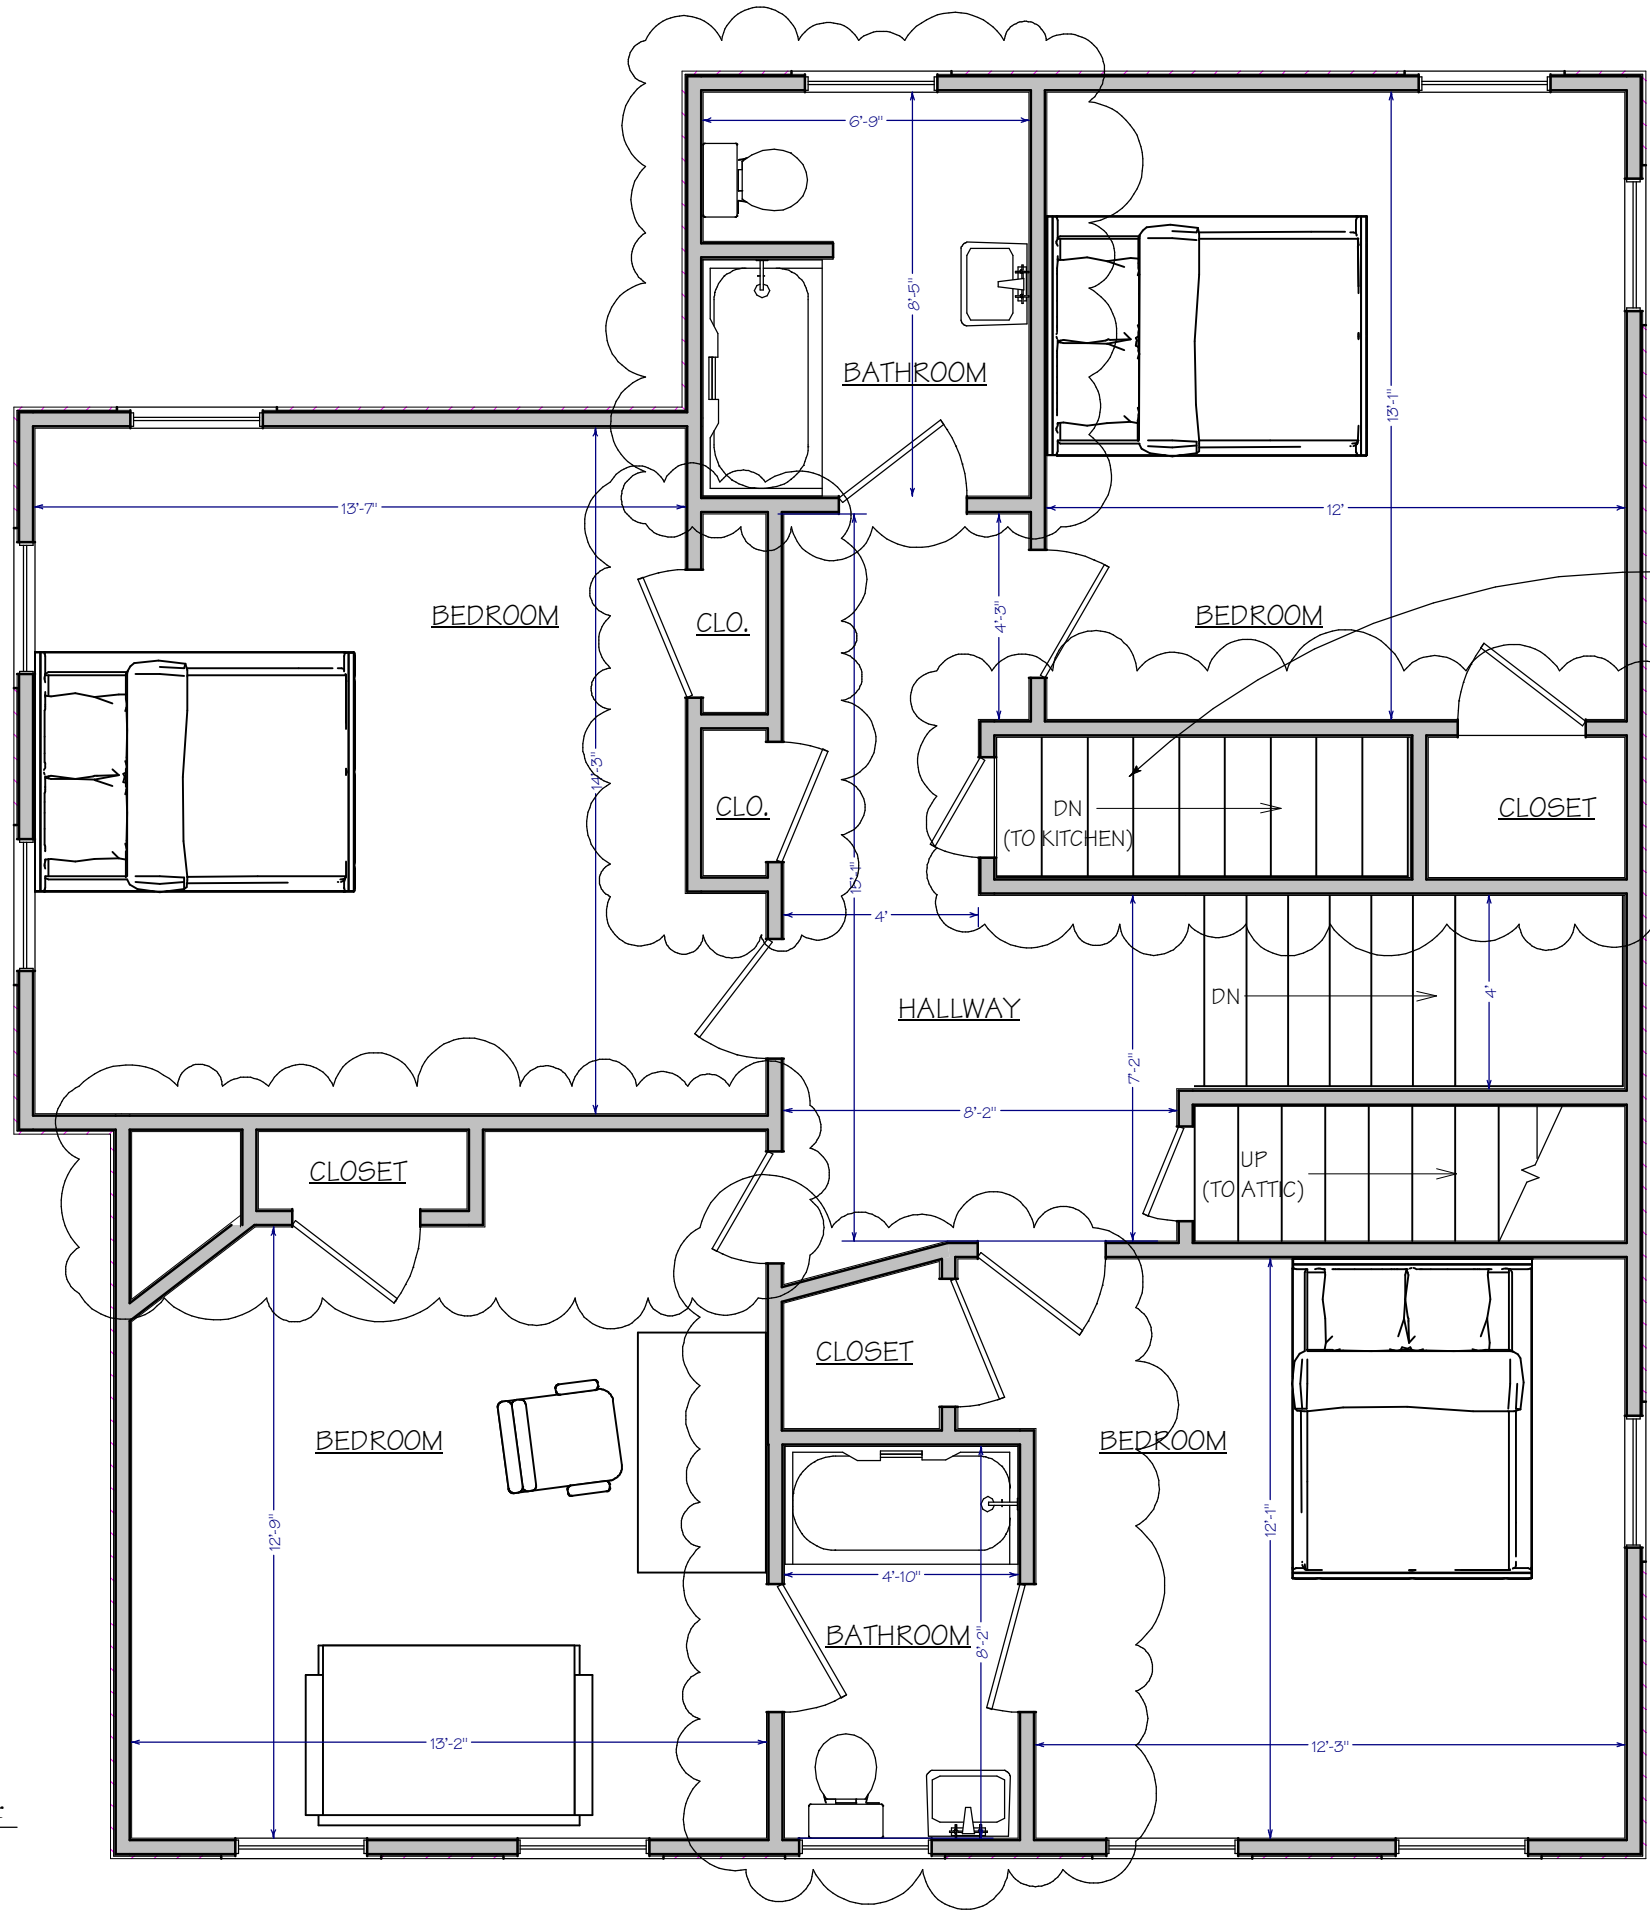
DRAWINGS PROVIDED BY:  
**M.R. BREWER, Inc.**  
91 Bell Street, Portland, Maine 04101  
T: 207.797.7534 F: 207.797.0973  
www.mrbrewer.com

JOB No:  
12169



DATE:  
7/10/2013

SCALE:  
AS NOTED

SHEET:  
A1 of 2



STAIRWELL TO BE FRAMED OVER  
USING 2x8 16" O.C. W/ JOIST HANGERS.  
SEE DETAIL 01 ON A2

-  2x4 WALLS TO BE RECONFIGURED
-  EXISTING WALL

Plan View: Existing Second Floor  
Scale: 1/4" = 1'-0"