



IF THIS SHEET IS NOT 24 X 36 IT IS A REDUCED SCALE PRINT - SCALE ACCORDINGLY

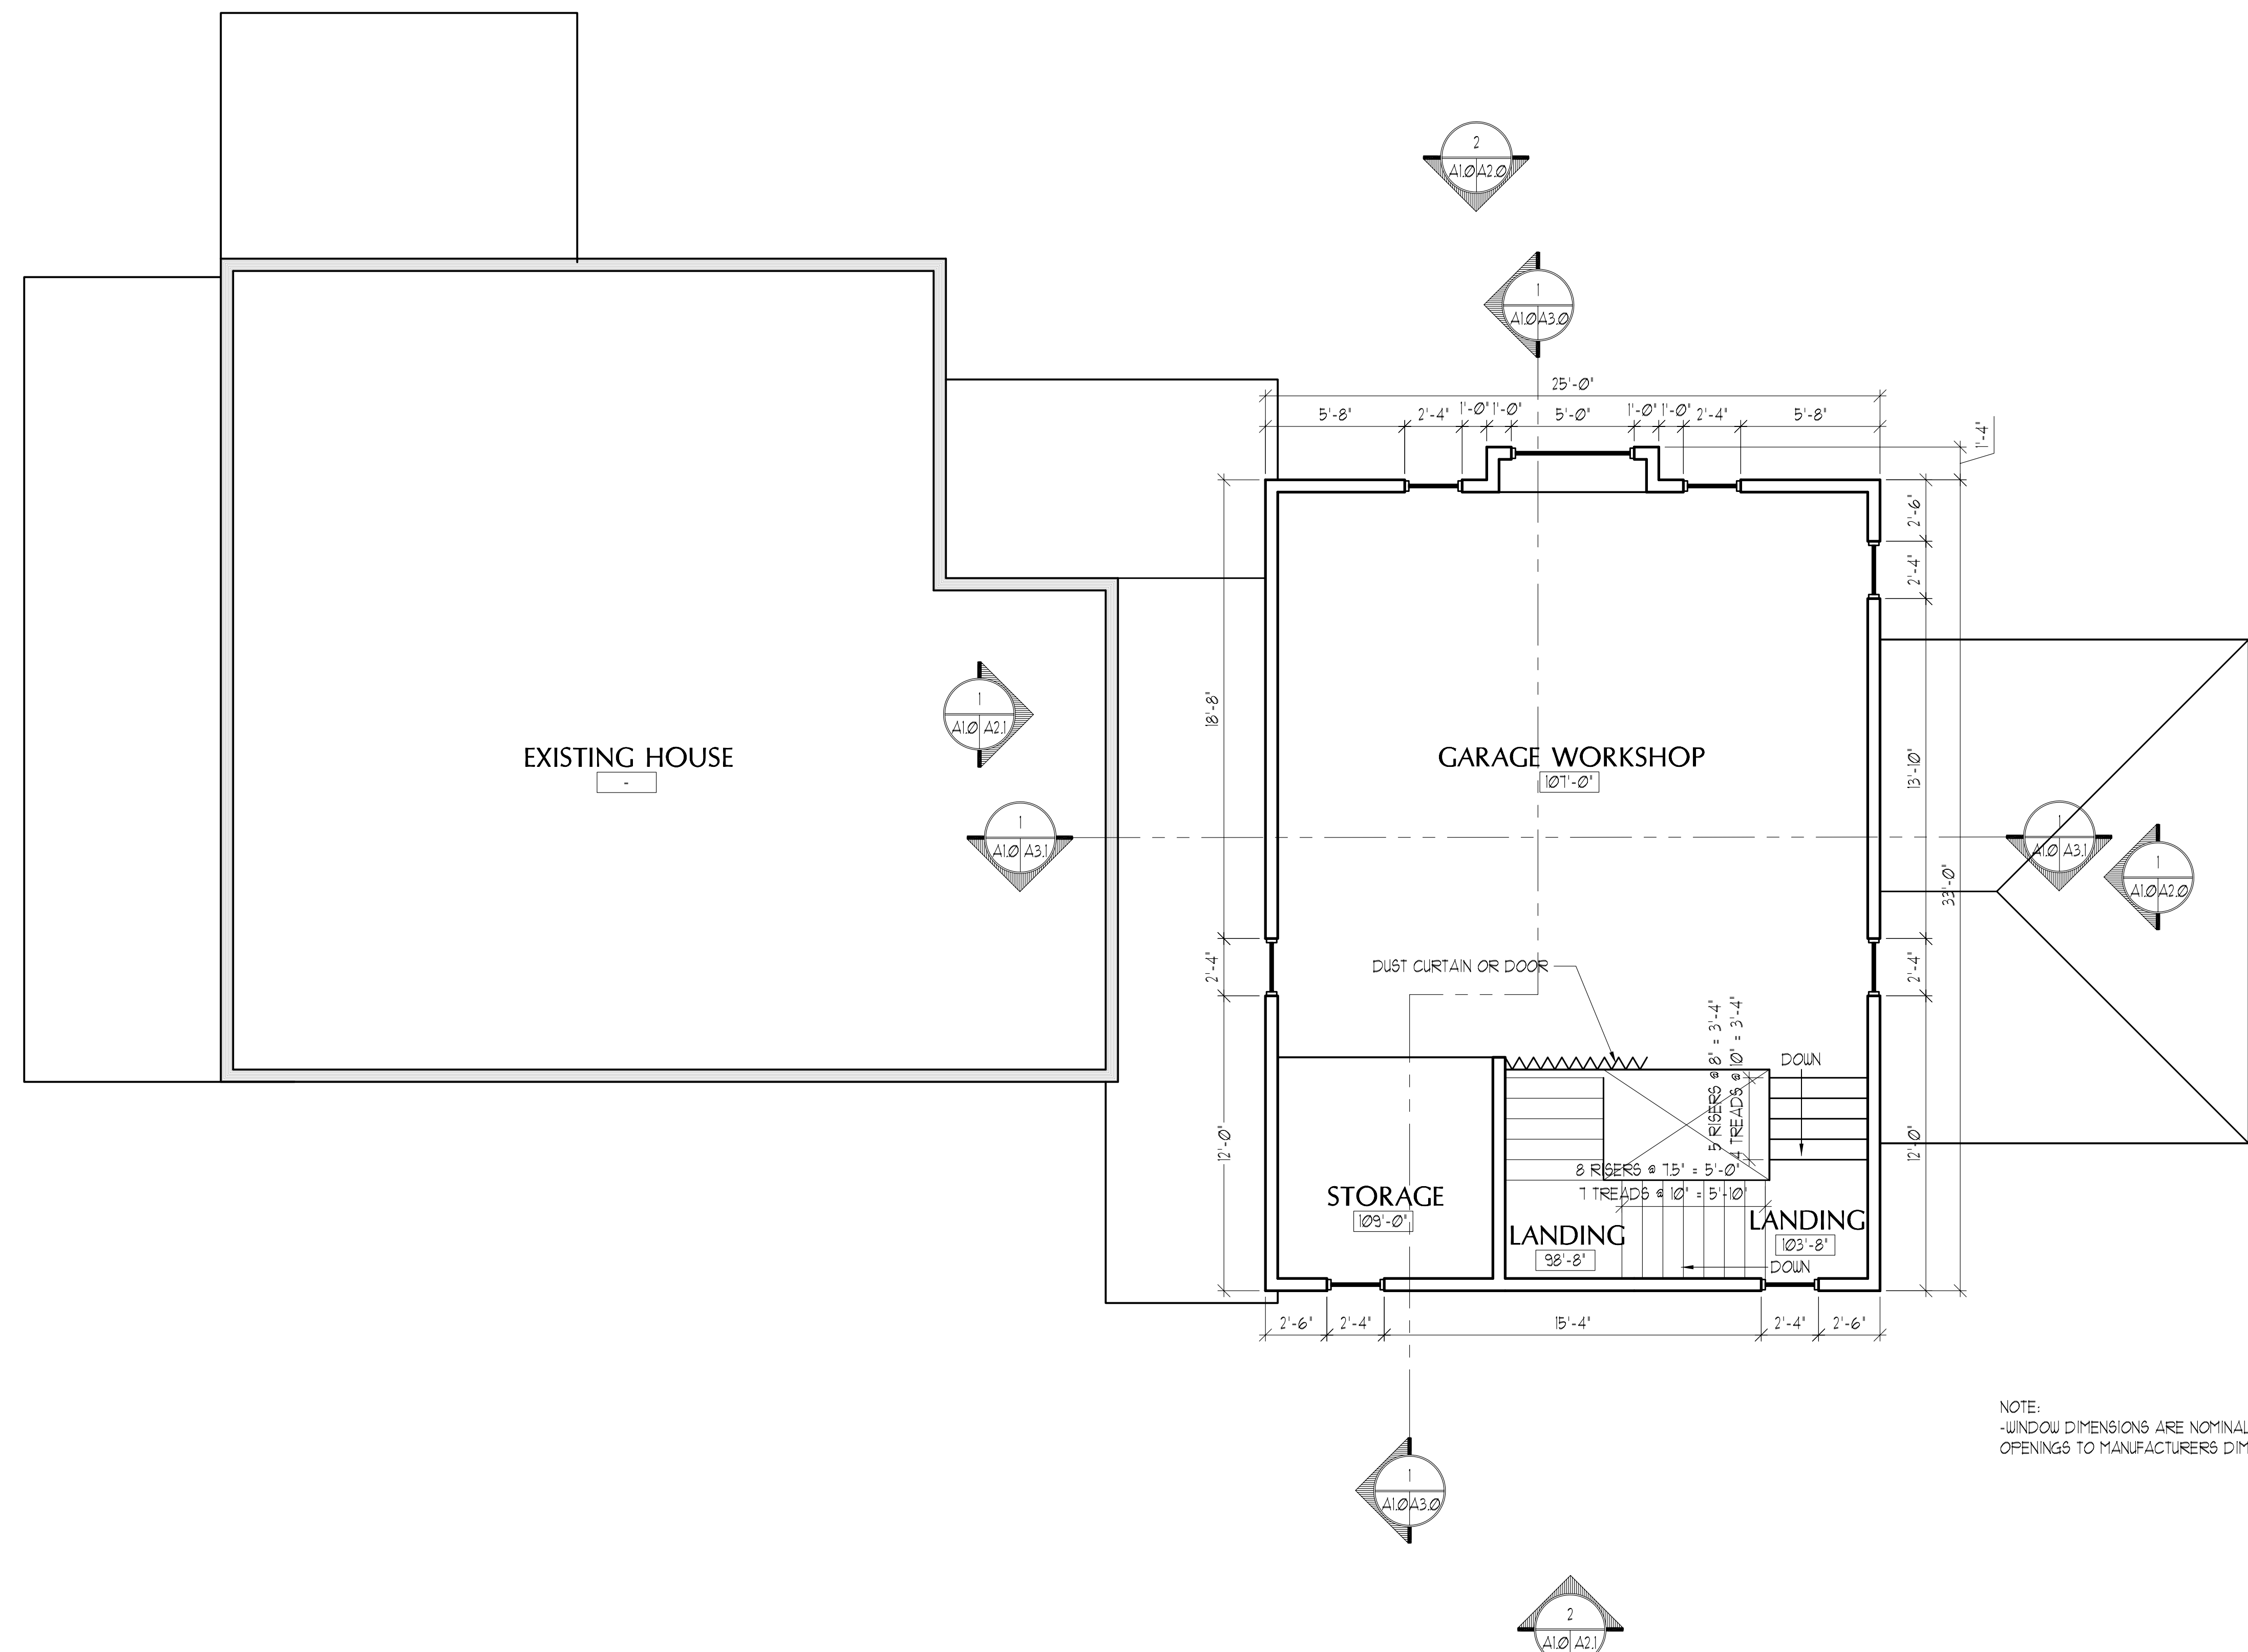

NOTE:
-WINDOW DIMENSIONS ARE NOMINAL. ADJUST ROUGH OPENINGS TO MANUFACTURER'S DIMENSIONS.

SECOND FLOOR PLAN
SCALE: 1/4" = 1'-0"

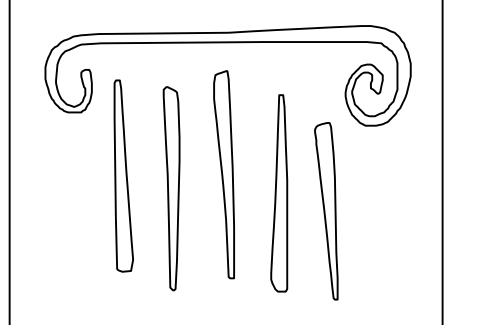

PORT CITY ARCHITECTURE

65 NEWBURY STREET
PORTLAND, ME 04101
207.761.9000
fax: 207.761.2010
info@portcityarch.com

CONSULTANTS:

RUSSO CARRIAGE HOUSE

Pitt Street
Portland, Maine

#	DATE	DESCRIPTION
REVISIONS		
Date Issued	NOVEMBER 28, 2007	
Project Number	06015	
Drawing Scale		

SHEET NAME
SECOND FLOOR PLAN

Drawn By
EC

Checked By
ACH

A12