



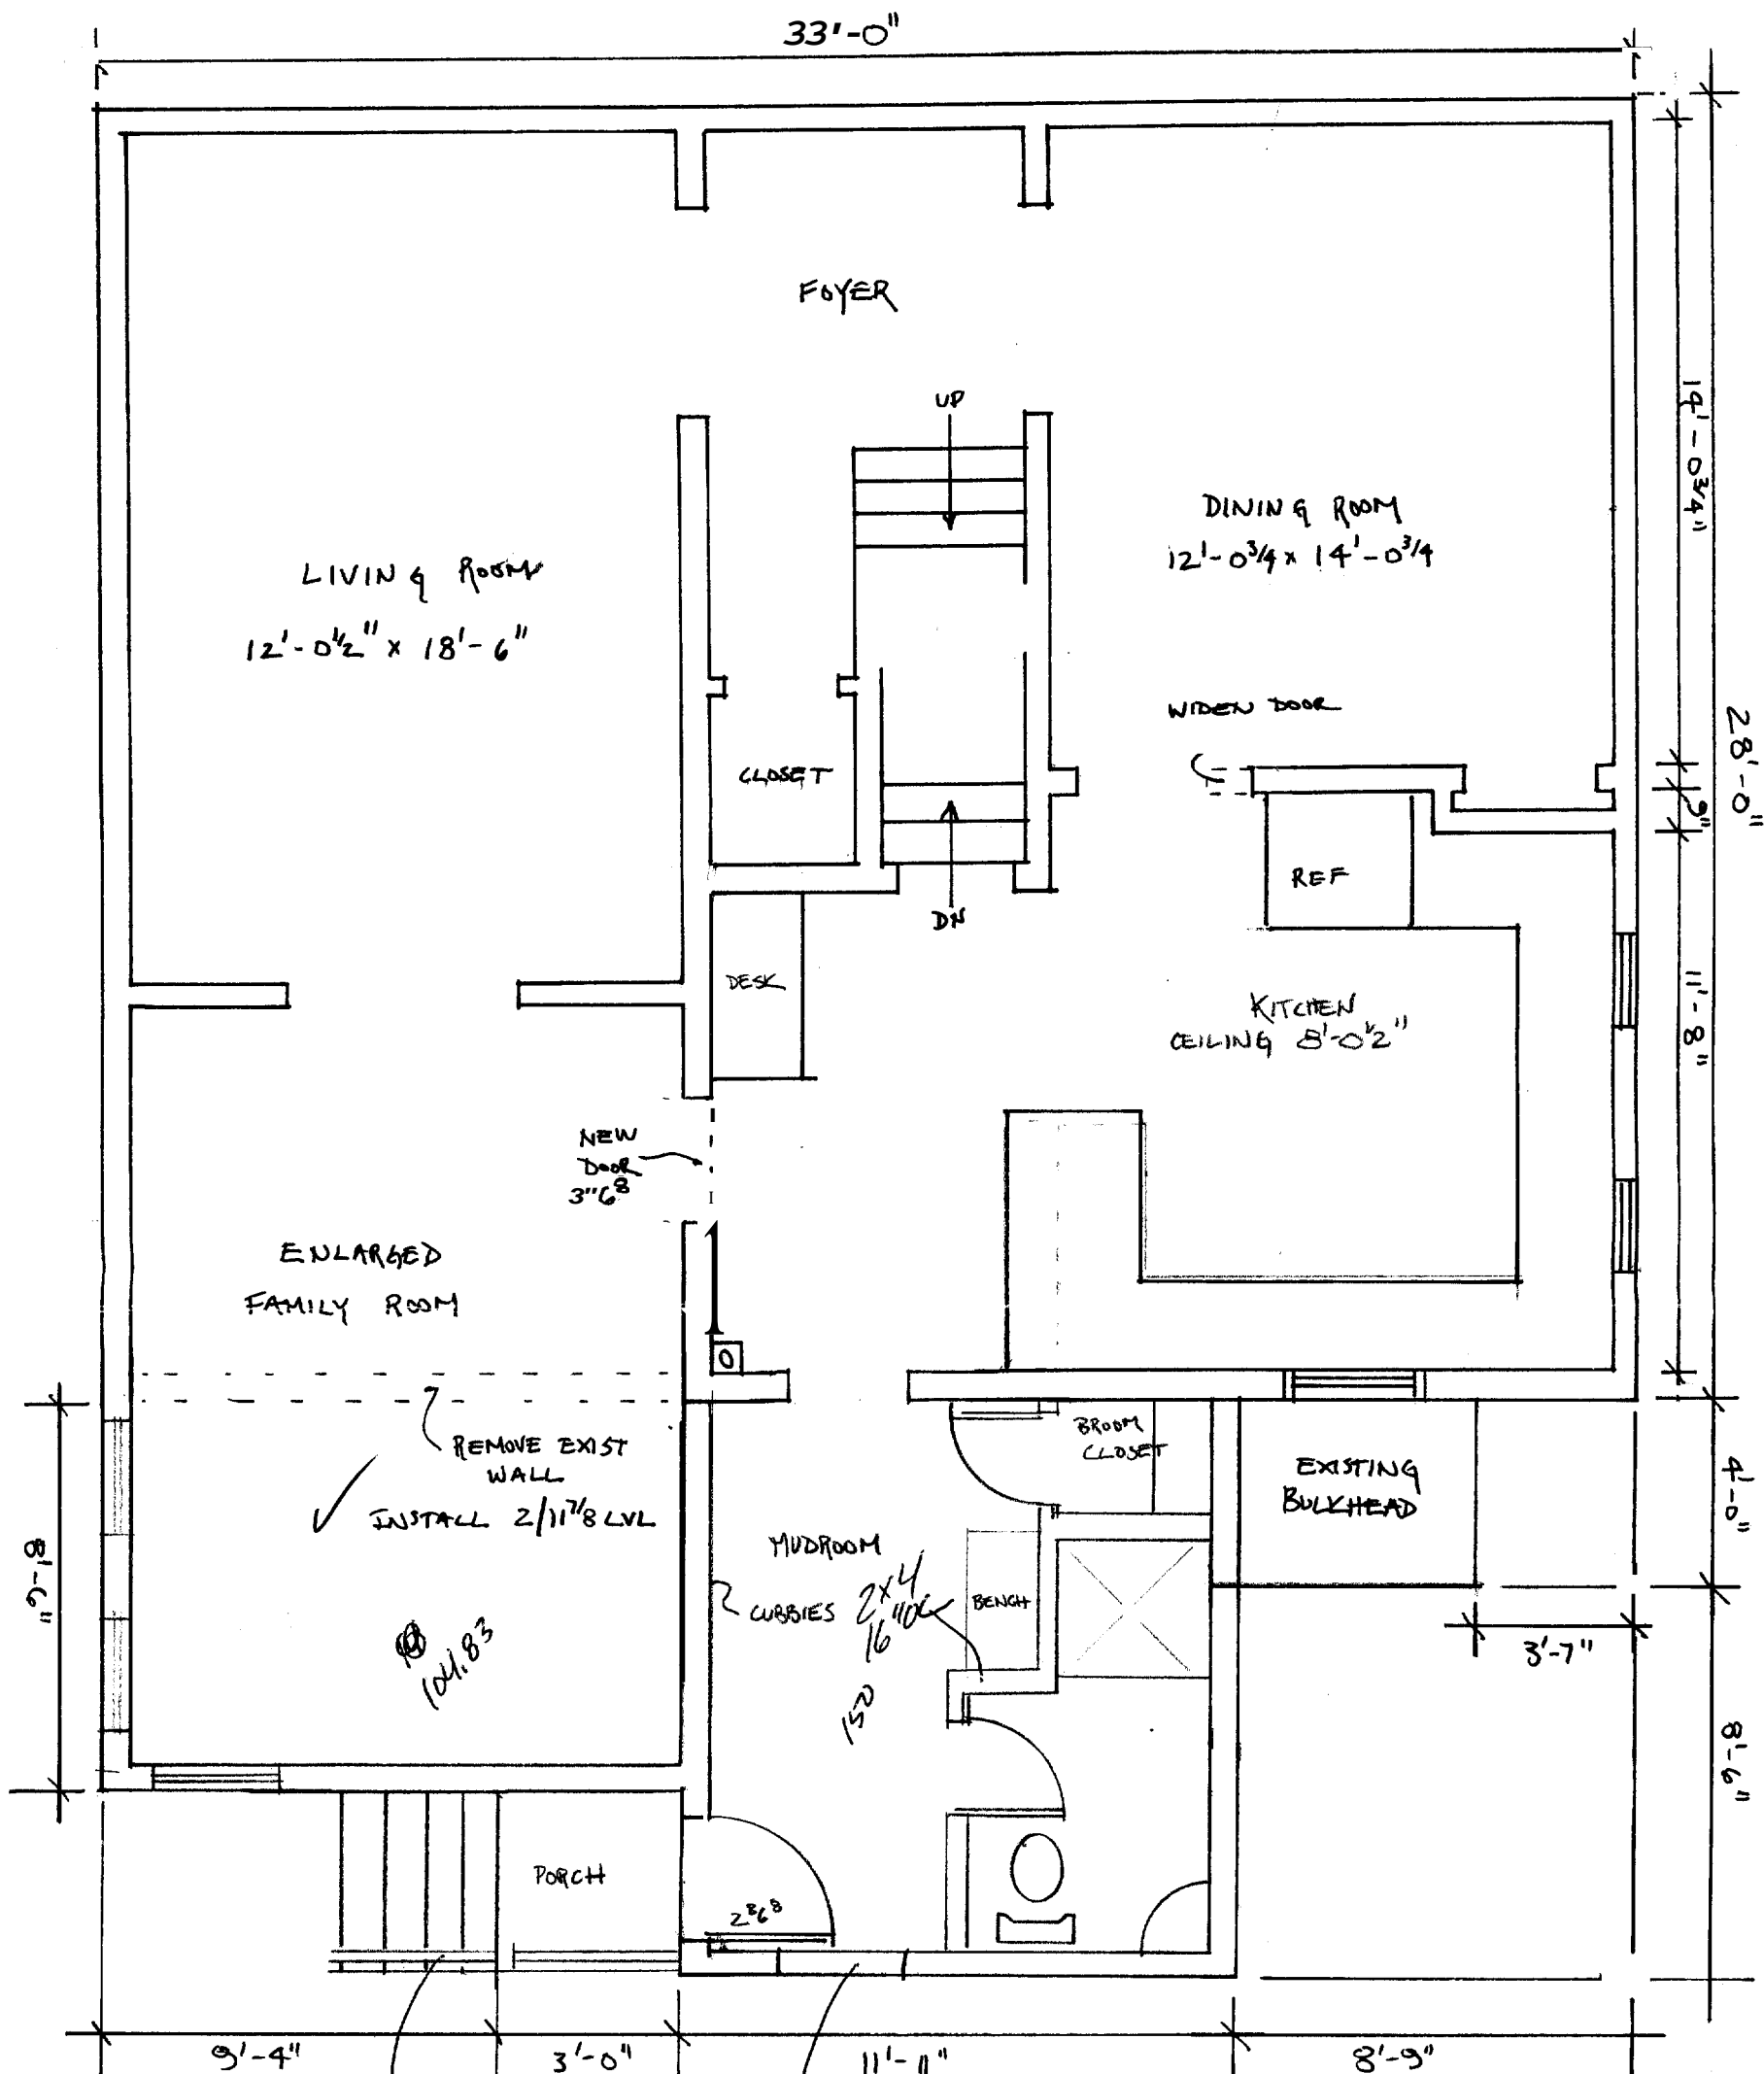

DRAWING # A-4	SCALE 1/4" = 1'-0" DATE: April 13, 2004 REVISED: MAY 30, 2004	ELEVATIONS	SNYOEK RESIDENCE PORTLAND, MAINE	
-----------------------------	---	-------------------	---	--

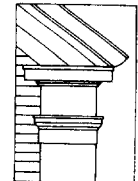

*36" high Guard Window
Ballusters less than 4"*

DRAWING # A-2	SCALE 1/4" = 1'-0" DATE: April 13, 2004 REVISED: May 2, 2004	PROPOSED FLOOR PLAN	SNYDER RESIDENCE PORTLAND, MAINE	 WILLOW LEDGE BUILDERS P.O. Box 859 • Yarmouth, Maine 04096
-------------------------	---	----------------------------	--	--