



1 PROPOSED LONGITUDINAL SECTION  
SCALE: 1/4" = 1'-0"

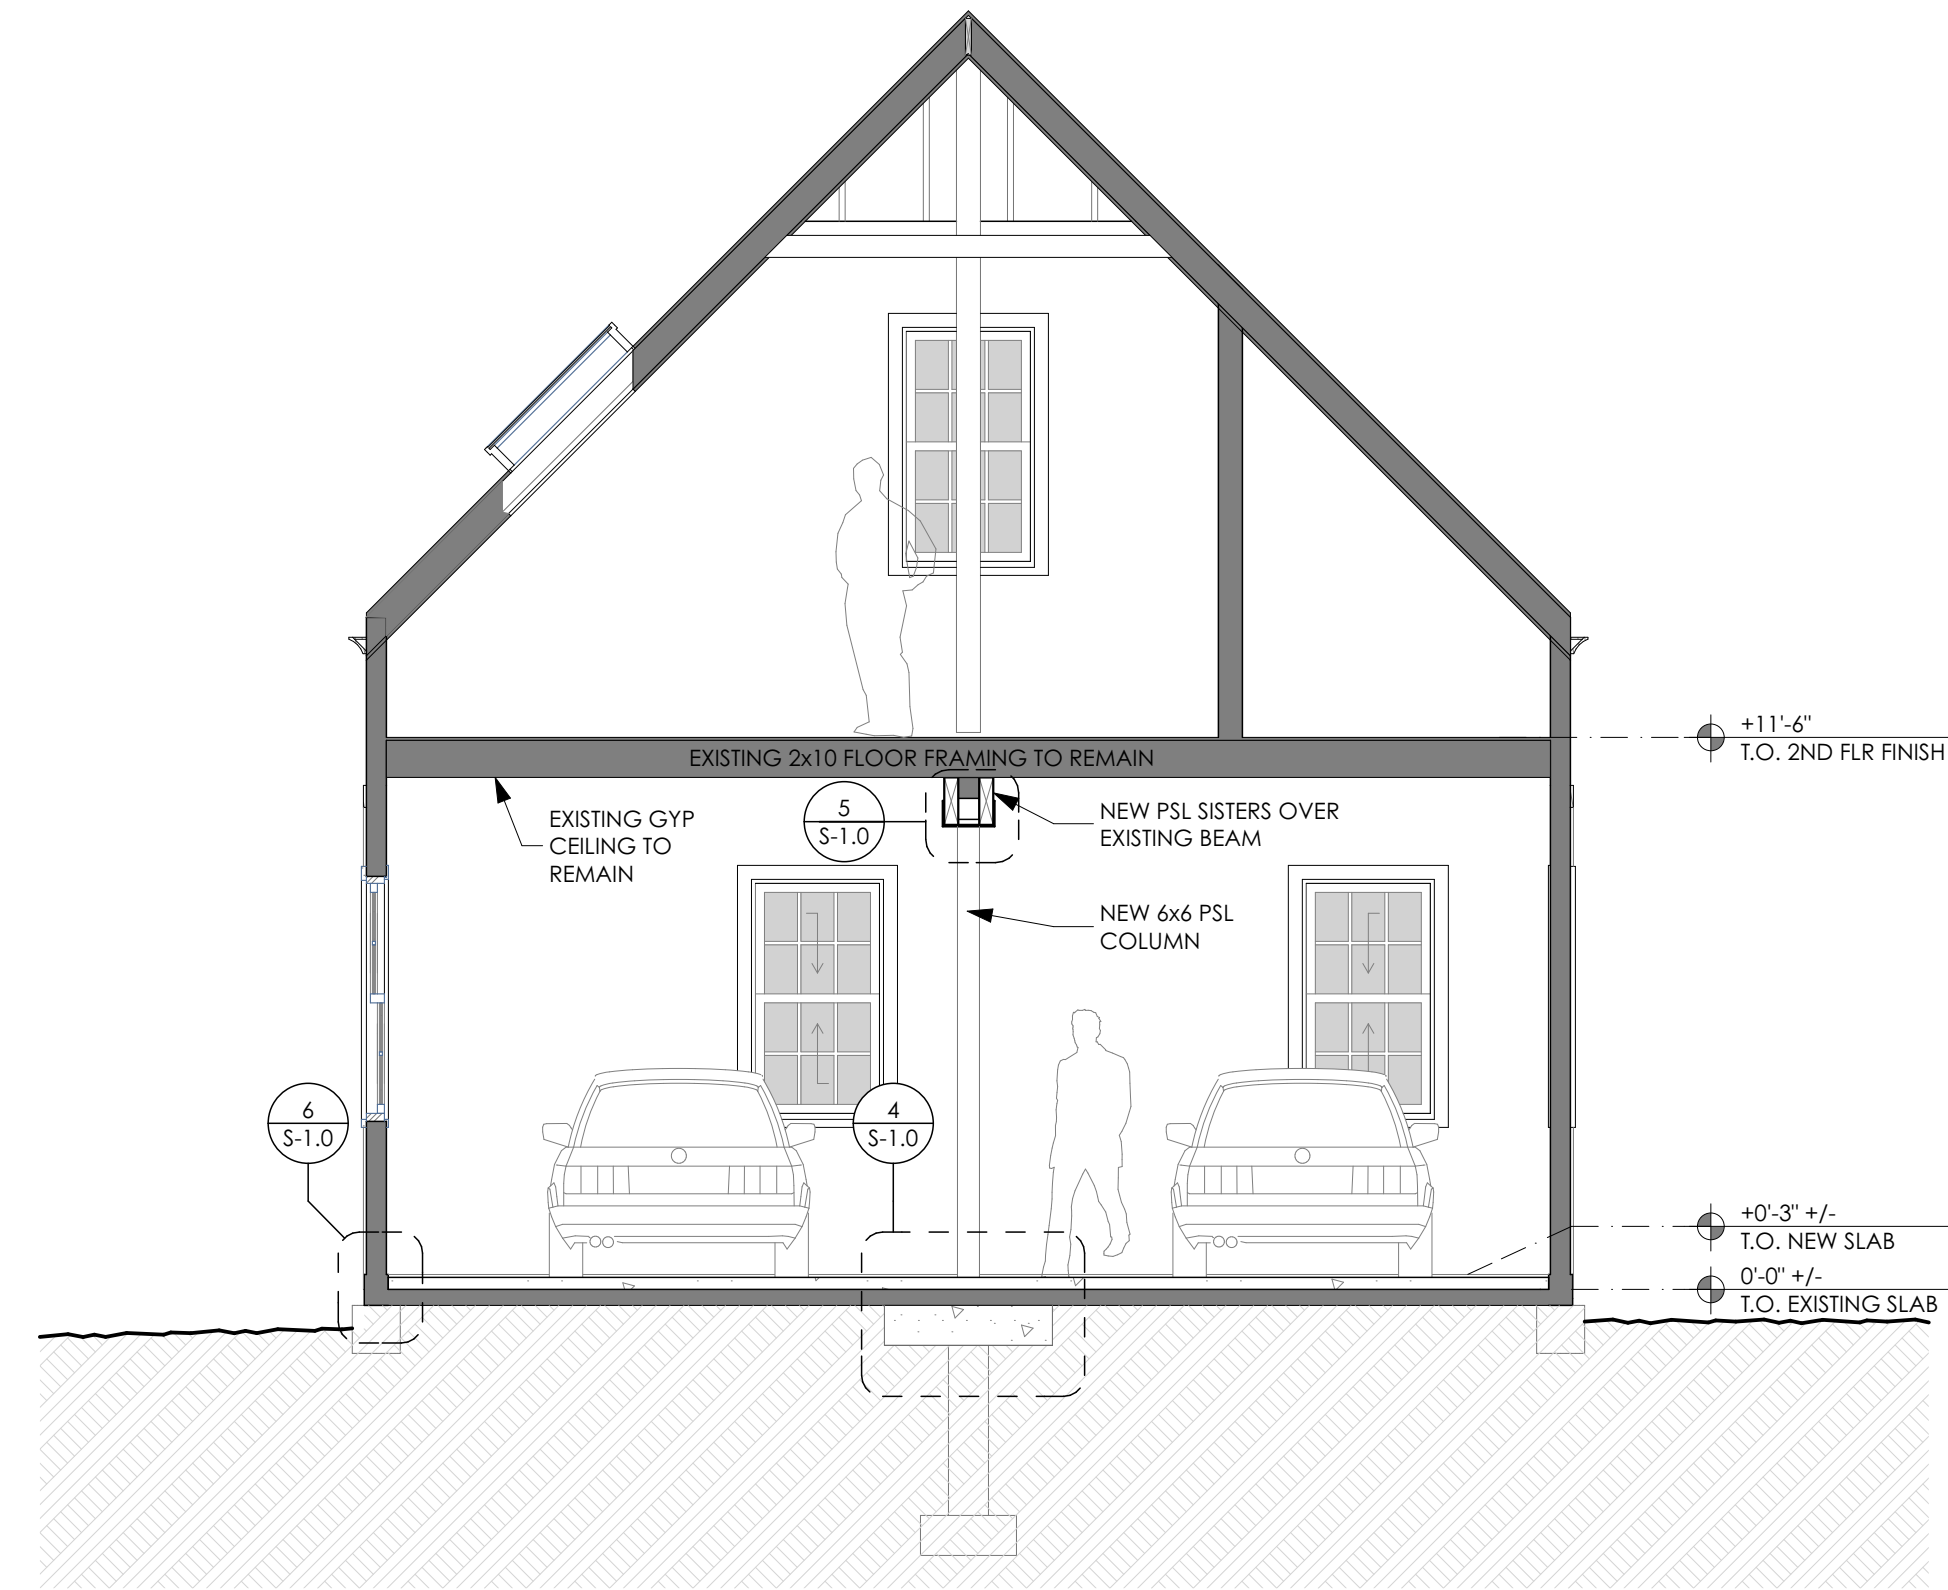

2 PROPOSED TRANSVERSE SECTION  
SCALE: 1/4" = 1'-0"

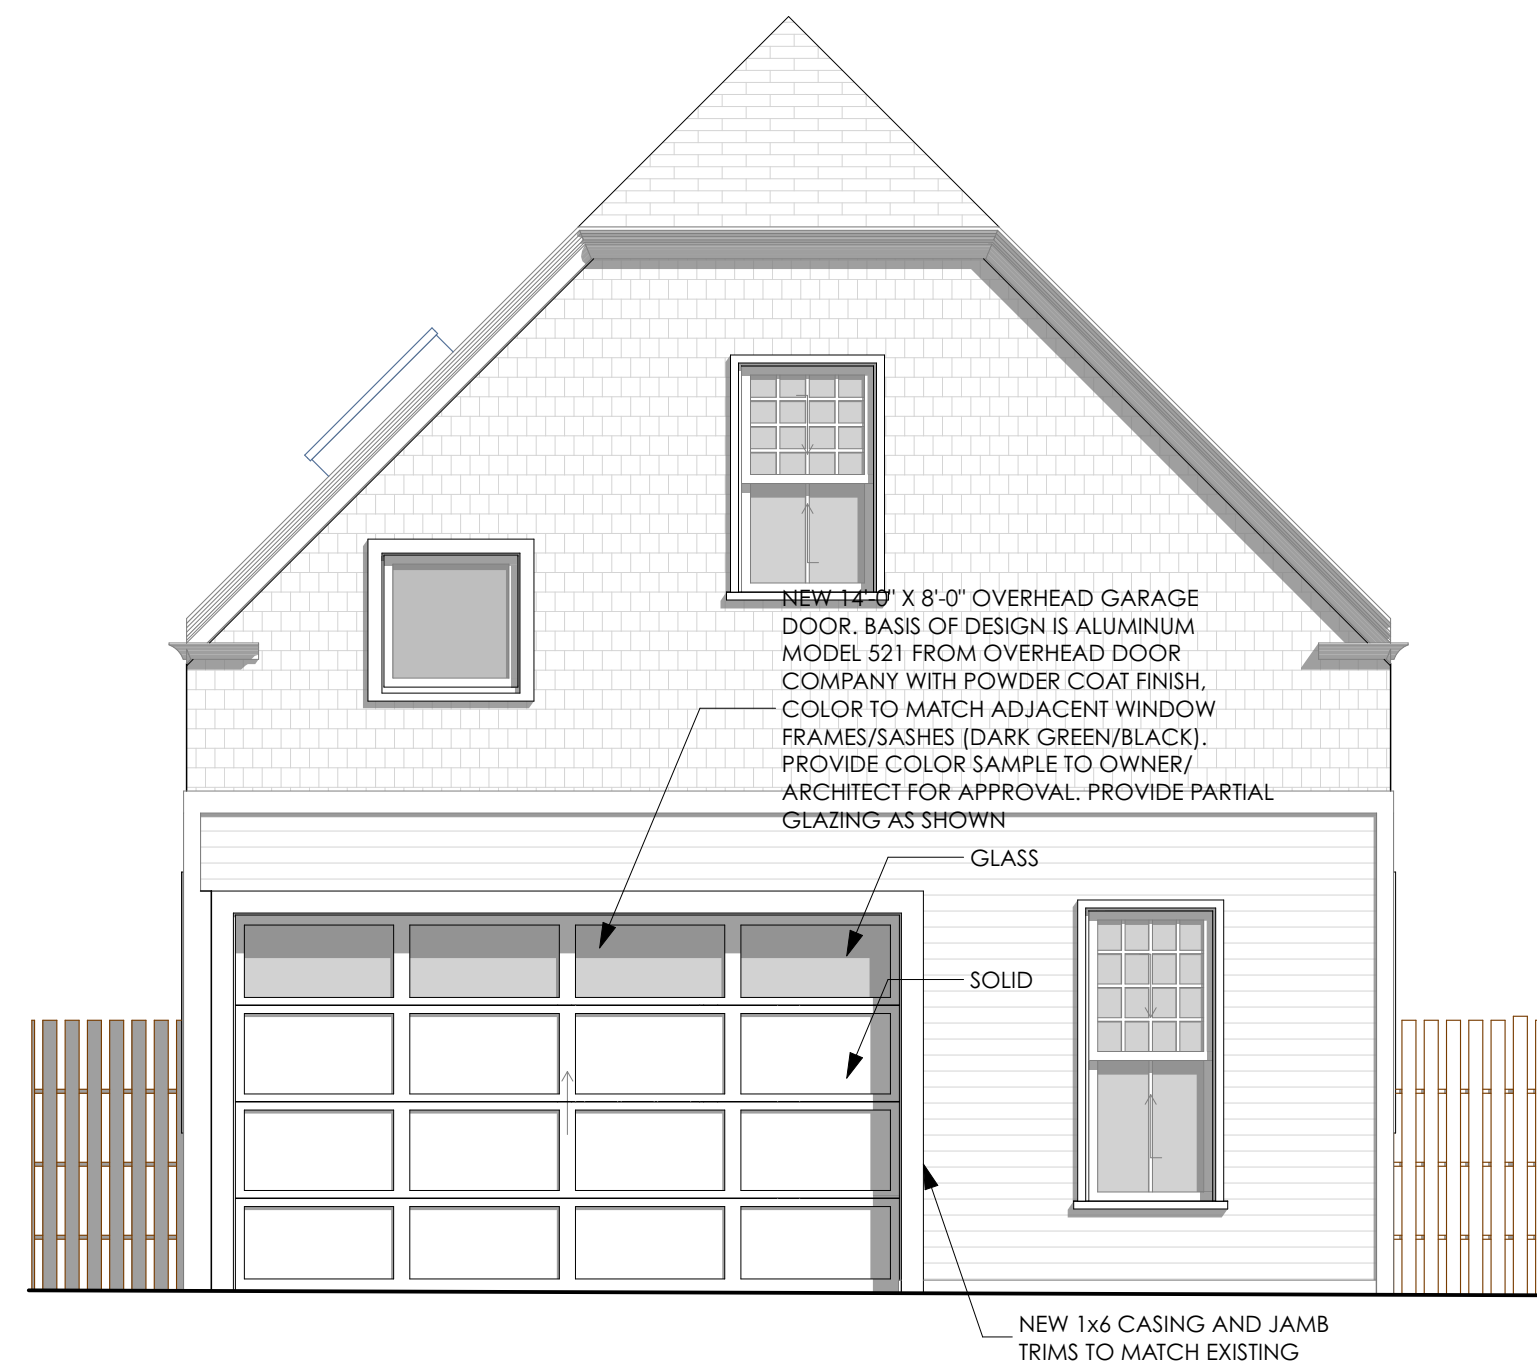

3 NORTH ELEVATION  
SCALE: 1/4" = 1'-0"



4 VIEW FROM FRONT APPROACH



5 VIEW FROM BACK ENTRY OF HOUSE

ISSUE NUMBER	CHANGE	DESCRIPTION
1	NEW	

ISSUE NUMBER	CHANGE	DESCRIPTION
1	NEW	

ISSUE NUMBER	CHANGE	DESCRIPTION
1	NEW	

ISSUE NUMBER	CHANGE	DESCRIPTION
1	NEW	

**Swenson Garage Renovation**  
Dana & Jane Swenson  
114 Noyes Street Portland, ME 04103

**PERMIT SET**

PROPOSED SECTIONS & ELEVATIONS  
**A-1.1**

