


Linda Braley  
 44 Edwards St.  
 Portland, Maine 04102  
 lbraley@yahoo.com  
 207.321.5060

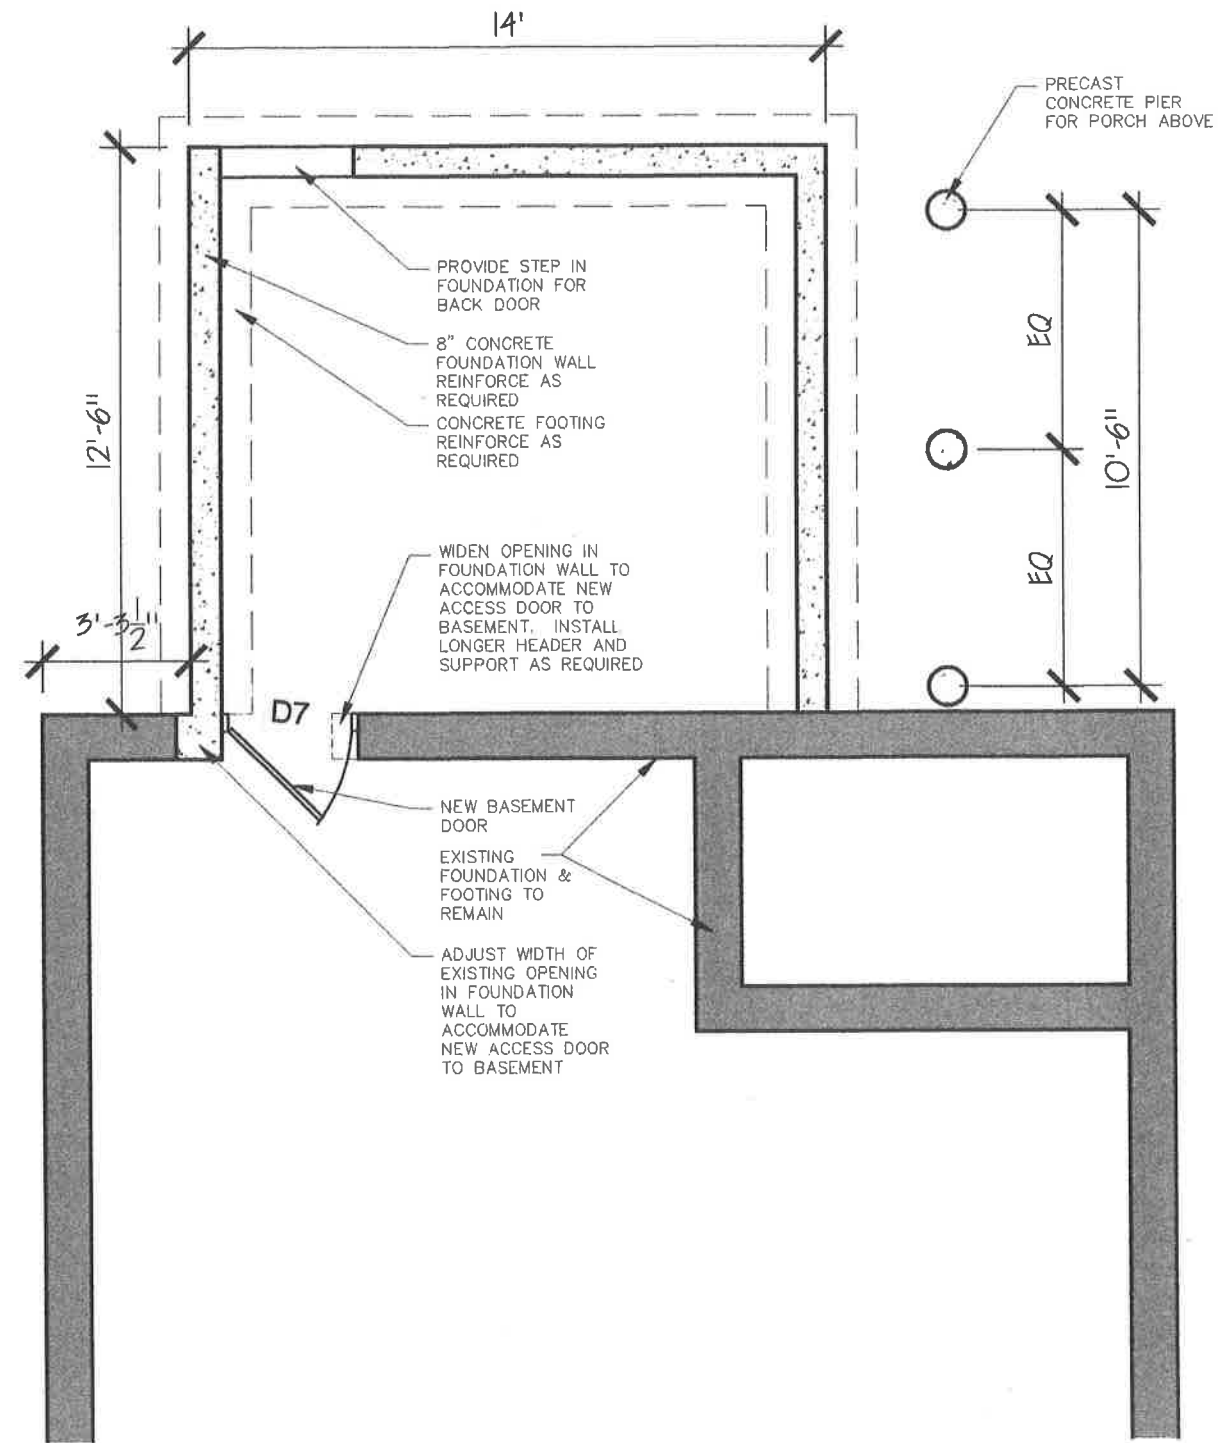

**1 FOUNDATION PLAN**  
 SCALE: 1/4" = 1'-0"

DRAWING TITLE:  
**FOUNDATION PLAN, SCHEDULES**

PROJECT NAME:  
**LENEHAN RESIDENCE  
 PORTLAND MAINE**

THIS DRAWING IS THE PROPERTY OF LINDA BRALEY AND IS NOT TO BE COPIED OR REPRODUCED IN PART OR WHOLE. 2013 © LINDA BRALEY

DATE OF ISSUE  
 SEPT 26, 2013  
 DESCRIPTION  
 CONCEPTUAL  
 SCALE  
 1/4" = 1'-0"  
 PROJECT NUMBER  
 2013-0800

**A-100**