


Linda Braley
44 Edwards St.
Portland, Maine 04102
lbraley@yahoo.com
207.321.6060

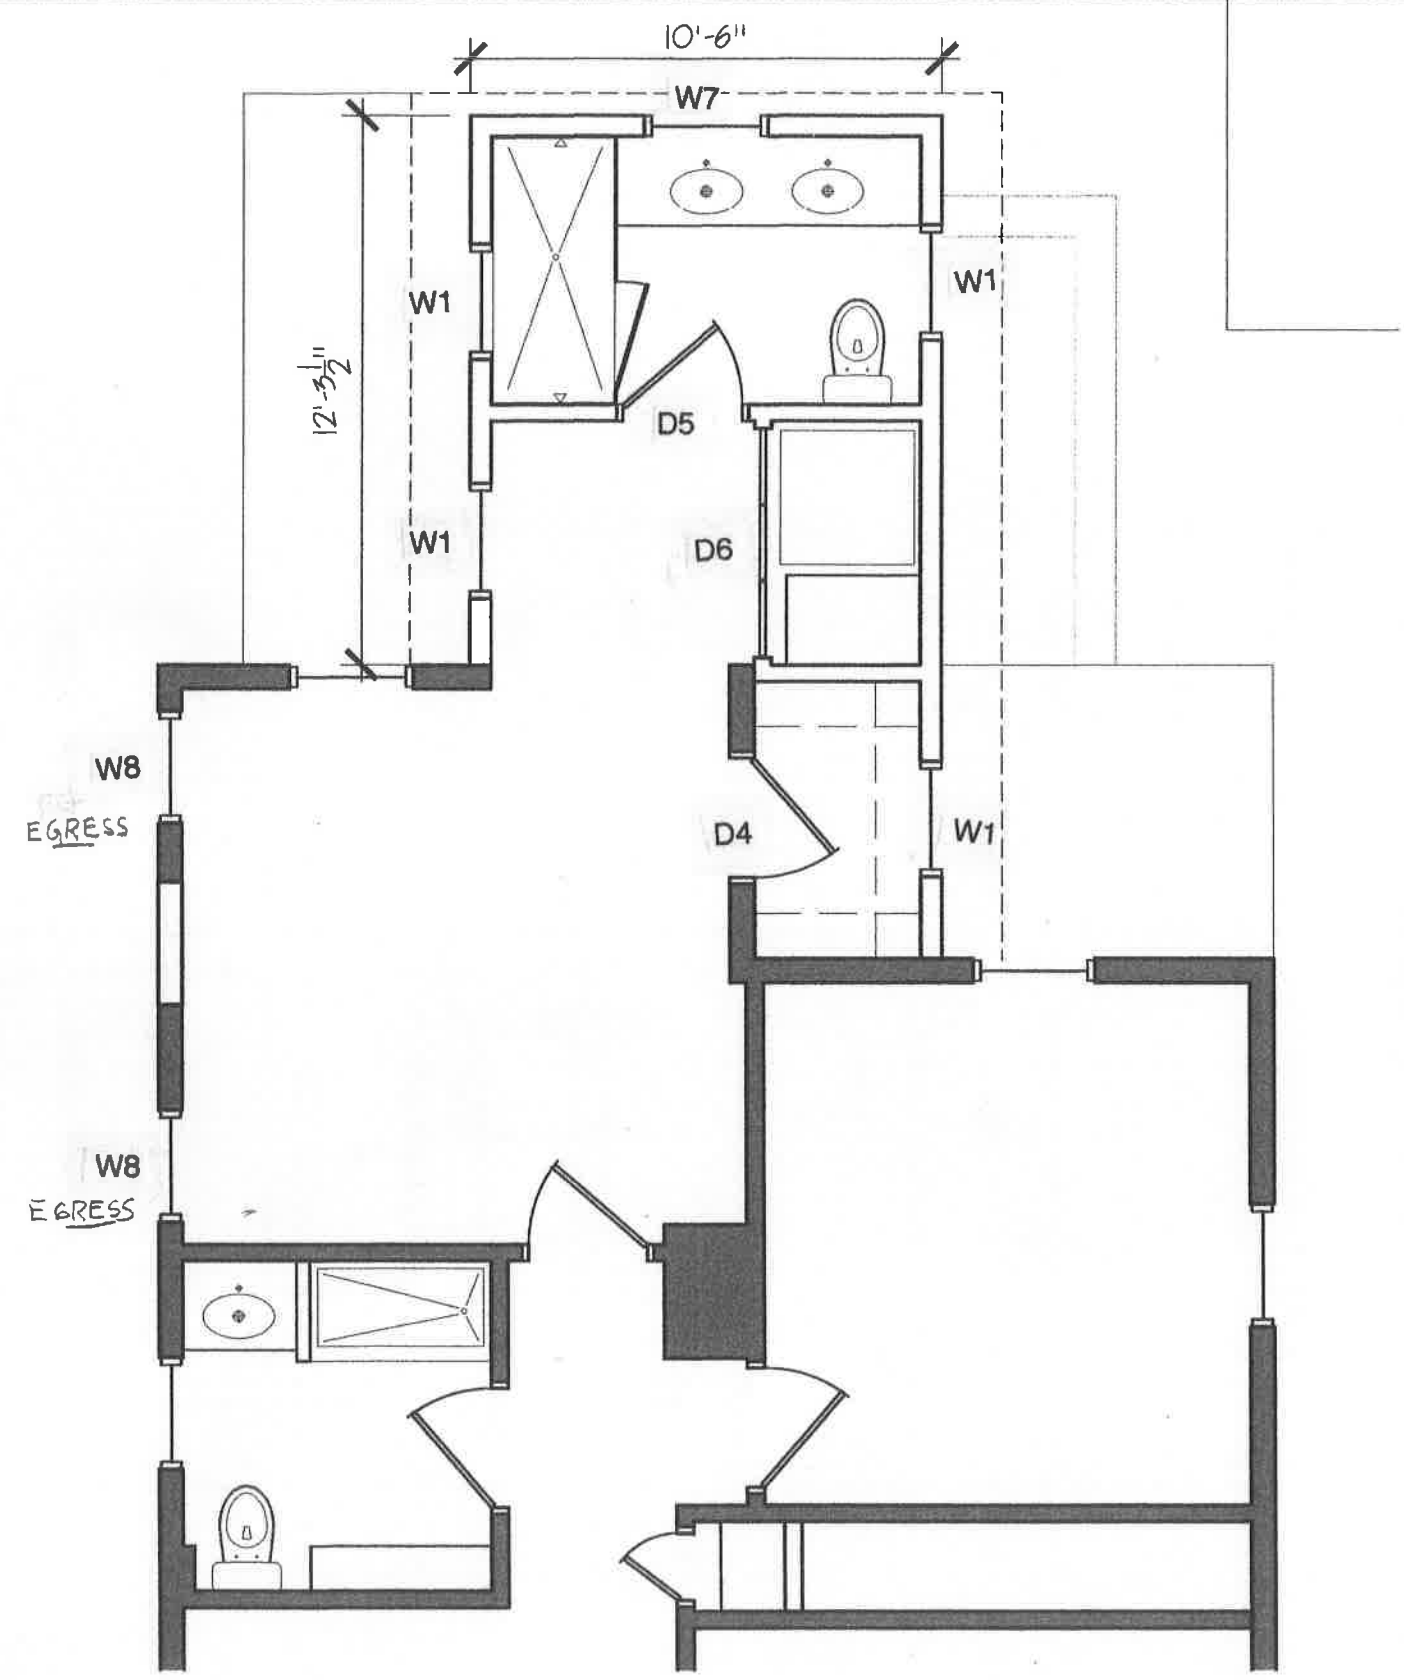

1 SECOND FLOOR PLAN
SCALE: 1/4" = 1'-0"

DRAWING TITLE:
SECOND FLOOR PLAN
PROJECT NAME:
**MCAULIFFE RESIDENCE
PORTLAND MAINE**

THIS DRAWING IS THE PROPERTY OF
LINDA BRALEY AND IS NOT TO BE
COPIED OR REPRODUCED IN PART OR
WHOLE. 2013 © LINDA BRALEY

DATE OF ISSUE
JUNE 3, 2013
DESCRIPTION
CONCEPTUAL
SCALE
1/4" = 1'-0"
PROJECT NUMBER
2013-0500

A-102