


Linda Braley  
44 Edwards St.  
Portland, Maine 04102  
lbraley@yahoo.com  
207.321.6060

Provide tempered glazing. →

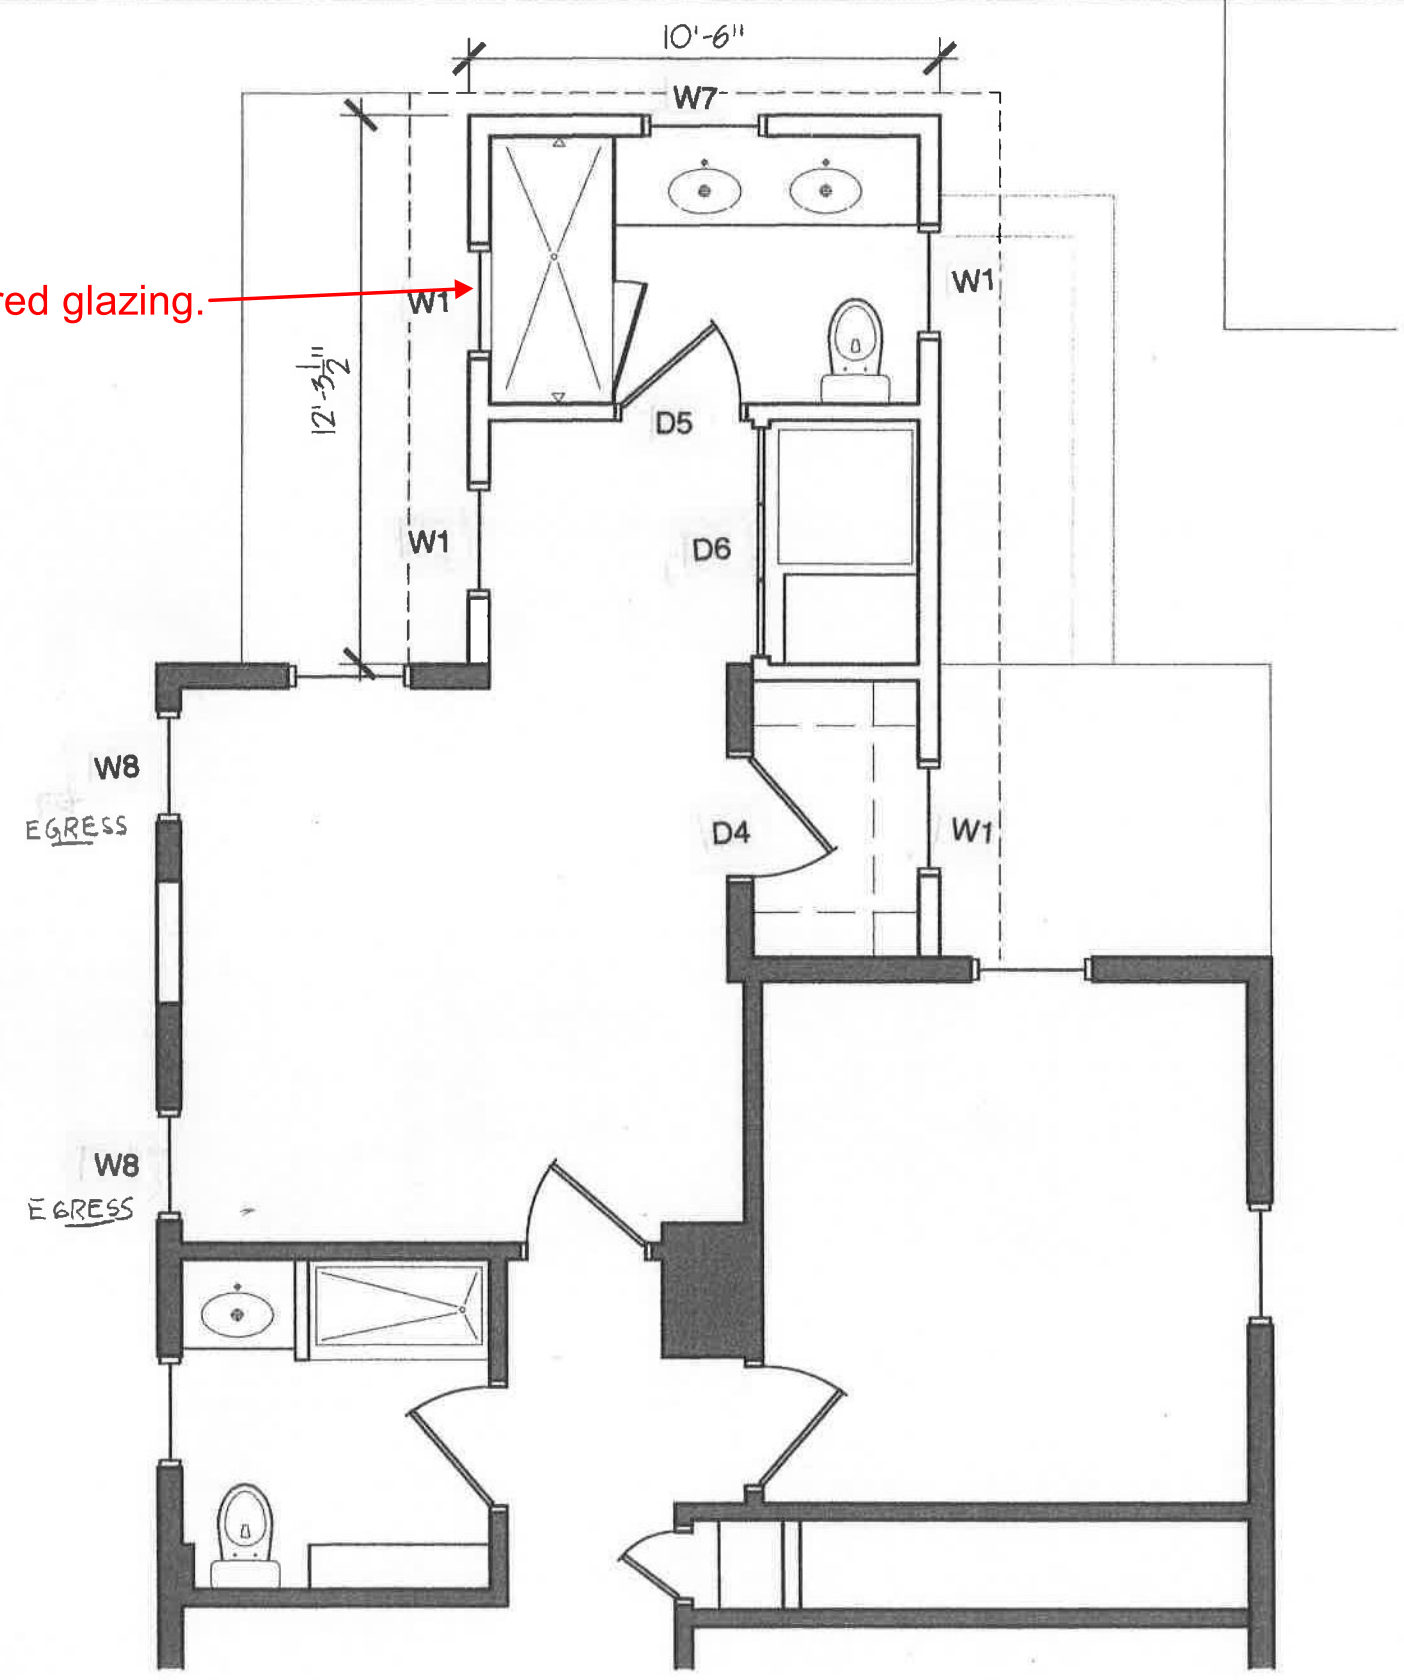

**1 SECOND FLOOR PLAN**  
SCALE: 1/4" = 1'-0"

DRAWING TITLE:  
**SECOND FLOOR PLAN**  
PROJECT NAME:  
**McAULIFFE RESIDENCE  
PORTLAND MAINE**

THIS DRAWING IS THE PROPERTY OF  
LINDA BRALEY AND IS NOT TO BE  
COPIED OR REPRODUCED IN PART OR  
WHOLE. 2013 © LINDA BRALEY

DATE OF ISSUE  
JUNE 3, 2013  
DESCRIPTION  
CONCEPTUAL  
SCALE  
1/4" = 1'-0"  
PROJECT NUMBER  
2013-0500

**A-102**