


POST SCHEDULE FOR FIRST FLOOR FRAMING			
MARK	SIZE	POST CAP	POST BASE
1P-1	3" SMD Pkg	Simpson LCB-25.3.1	See Foundation Plan
1P-2	3" SMD Pkg	Simpson LCB-25.3.1	See Foundation Plan

BEAM SCHEDULE FOR 1ST FLR FRAMING	
MARK	SIZE
1B-1	5 1/4" x 11 1/4" LVL
1B-2	5 1/4" x 11 1/4" LVL
1B-3	5 1/4" x 11 1/4" LVL
1B-4	2" x 10 SPM PT
1B-5	2" x 10 SPM PT
1B-6	2" x 10 PT
1B-7	2" x 10 PT
1B-8	2" x 10 PT
1B-9	2" x 10 PT
1B-10	2" x 10 PT
1B-11	2" x 10 PT
1B-12	3" x 10 PT

JOIST SCHEDULE FOR 1ST FLR FRAMING		
MARK	SIZE	SPACING
1J-1	2x6	16" O.C.
1J-2	2x10	16" O.C.
1J-3	2x10	16" O.C.

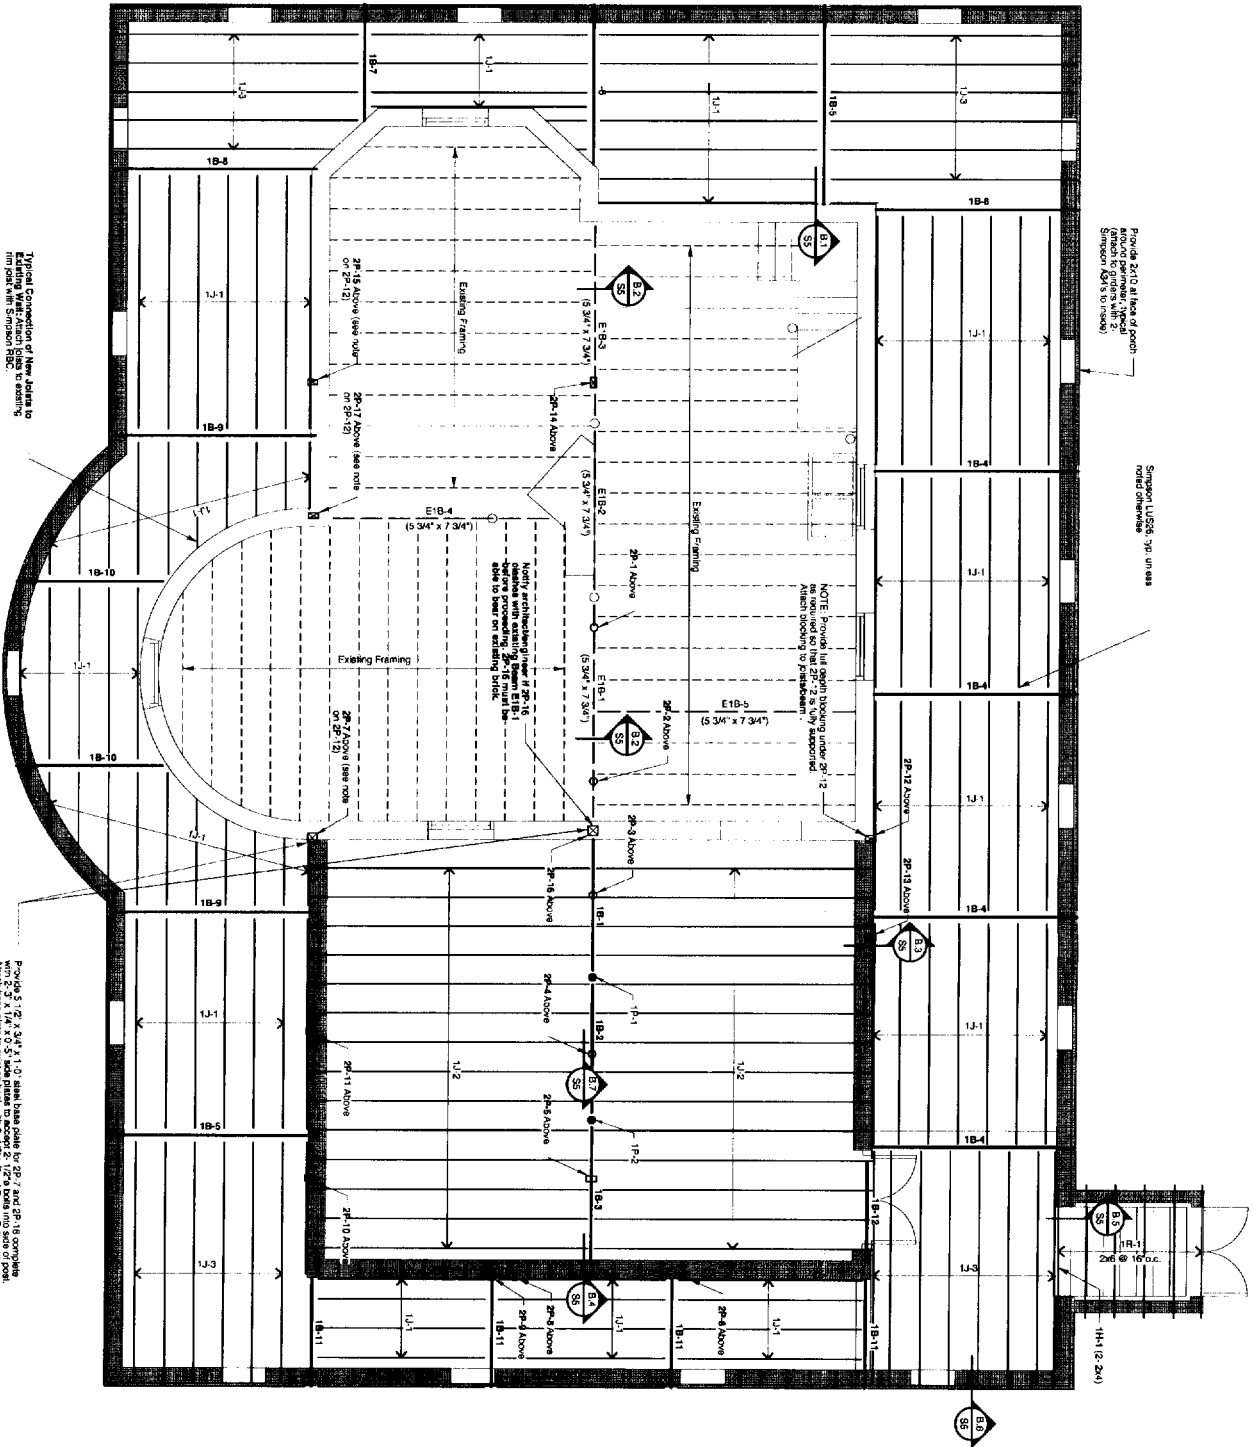


Typical Connection of New Beams to Existing Beams (Wood to Wood)
NOTE: All of the steel base plate area must be in contact with brick.
Heavy architectural finish if this is not possible.

DRAWING LEGEND

Existing Posts
Existing Beams (Wood or Steel)

MEMBER DESIGNATION KEY

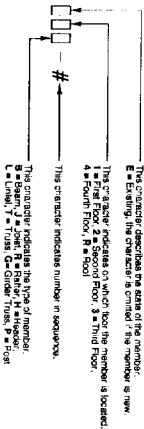

Morgan Residence Renovation & Addition

140 Noyes Street
Portland, Maine

Michael R. Charek Architect

25 Hartley Street
Portland, Maine 04103
(207) 761-0556

Structural Consultants:

SWIFT ENGINEERING
Consulting Structural Engineers
311 Main Street
Portland, Maine 04103
Phone: 207-743-8880 Fax: 207-743-8825
www.swift-engineering.com

Sheet
S1

Revisions

Date: 10/28/05

Scale: 1/4" = 1'-0"

First Floor
Framing
Plan

POST SCHEDULE FOR SECOND FLOOR FRAMING			
MARK	SIZE	POST CAP	POST BASE
2P-1	3" SMC Pipe	Simpson LCC3-25-3.5	See Section B-7/55
2P-2	3" SMC Pipe	Simpson LCC3-25-3.5	See Section B-7/55
2P-3	3" SMC Pipe	Simpson LCC3-25-3.5	See Section B-7/55
2P-4	3" SMC Pipe	Simpson LCC3-25-3.5	See Section B-7/55
2P-5	3" SMC	Tornail to plate	Tornail to plate
2P-6	3 1/2 x 5 1/4 LVL	Tornail to plate	Tornail to plate
2P-7	5 1/4 x 5 1/4 LVL	Tornail to plate	See Note on Drawing S1
2P-8	2x6	Tornail to plate	Tornail to plate
2P-9	3 1/2 x 5 1/4 LVL	Simpson BCC40	Simpson BCC40
2P-10	4x6	Tornail to plate	Tornail to plate
2P-11	4x6	Tornail to plate	Tornail to plate
2P-12	2" SMC	Tornail to plate	Tornail to plate
2P-13	2" SMC	Tornail to plate	Tornail to plate
2P-14	4x6	Tornail to plate	Tornail to plate
2P-15	2" SMC	Tornail to plate	Tornail to plate
2P-16	5 1/4 x 5 1/4 LVL	Tornail to plate	See Note on Drawing S1
2P-17	2" SMC	Simpson BCC40 (per as required)	Tornail to plate

* = Wide flange parallel with wall

BEAM SCHEDULE FOR 2ND FLOOR FRAMING		
MARK	SIZE	
2B-1	3" SMC	
2B-2	5 1/4 x 9 1/2 LVL	
2B-3	5 1/4 x 11 1/4 LVL	
2B-4	5 1/4 x 11 1/4 LVL	
2B-5	5 1/4 x 9 1/2 LVL	
2B-6	5 1/4 x 9 1/2 LVL	
2B-7	3 1/2 x 9 1/4 LVL	
2B-8	5 1/4 x 11 1/4 LVL	


BEAM SCHEDULE FOR DECK ROOF		
MARK	SIZE	
DB-1	2" SMC	
DB-2	3 1/2 x 7 1/4 LVL	
DB-3	2" SMC	
DB-4	2" SMC	
DB-5	2" SMC	
DB-6	2" SMC	

RAFTER SCHEDULE FOR DECK FRAMING		
MARK	SIZE	SPACING
DR-1	2x6	16" O.C.
DR-2	2x6	16" O.C.
DR-3	2x6	16" O.C.
DR-4	2x6	16" O.C.


JOIST SCHEDULE FOR 2ND FLOOR FRAMING		
MARK	SIZE	SPACING
2J-1	2x10	16" O.C.
2J-2	2x10	16" O.C.
2J-3	2x10	16" O.C.
2J-4	2x10	16" O.C.
2J-5	2x10	16" O.C.
2J-6	2x10	16" O.C.

HEADER SCHEDULE FOR 2ND FLOOR FRAMING		
MARK	SIZE	
2H-1	3" SMC	
2H-2	2" SMC	
2H-3	2" SMC	
2H-4	3" SMC	
2H-5	2" SMC	
2H-6	2" SMC	

2ND FLOOR CONNECTOR SCHEDULE			
MARK	EAST END OR SOUTH END	WEST END OR NORTH END	
2B-1	See Post Schedule	See Post Schedule	
2B-2	See Post Schedule	See Post Schedule	
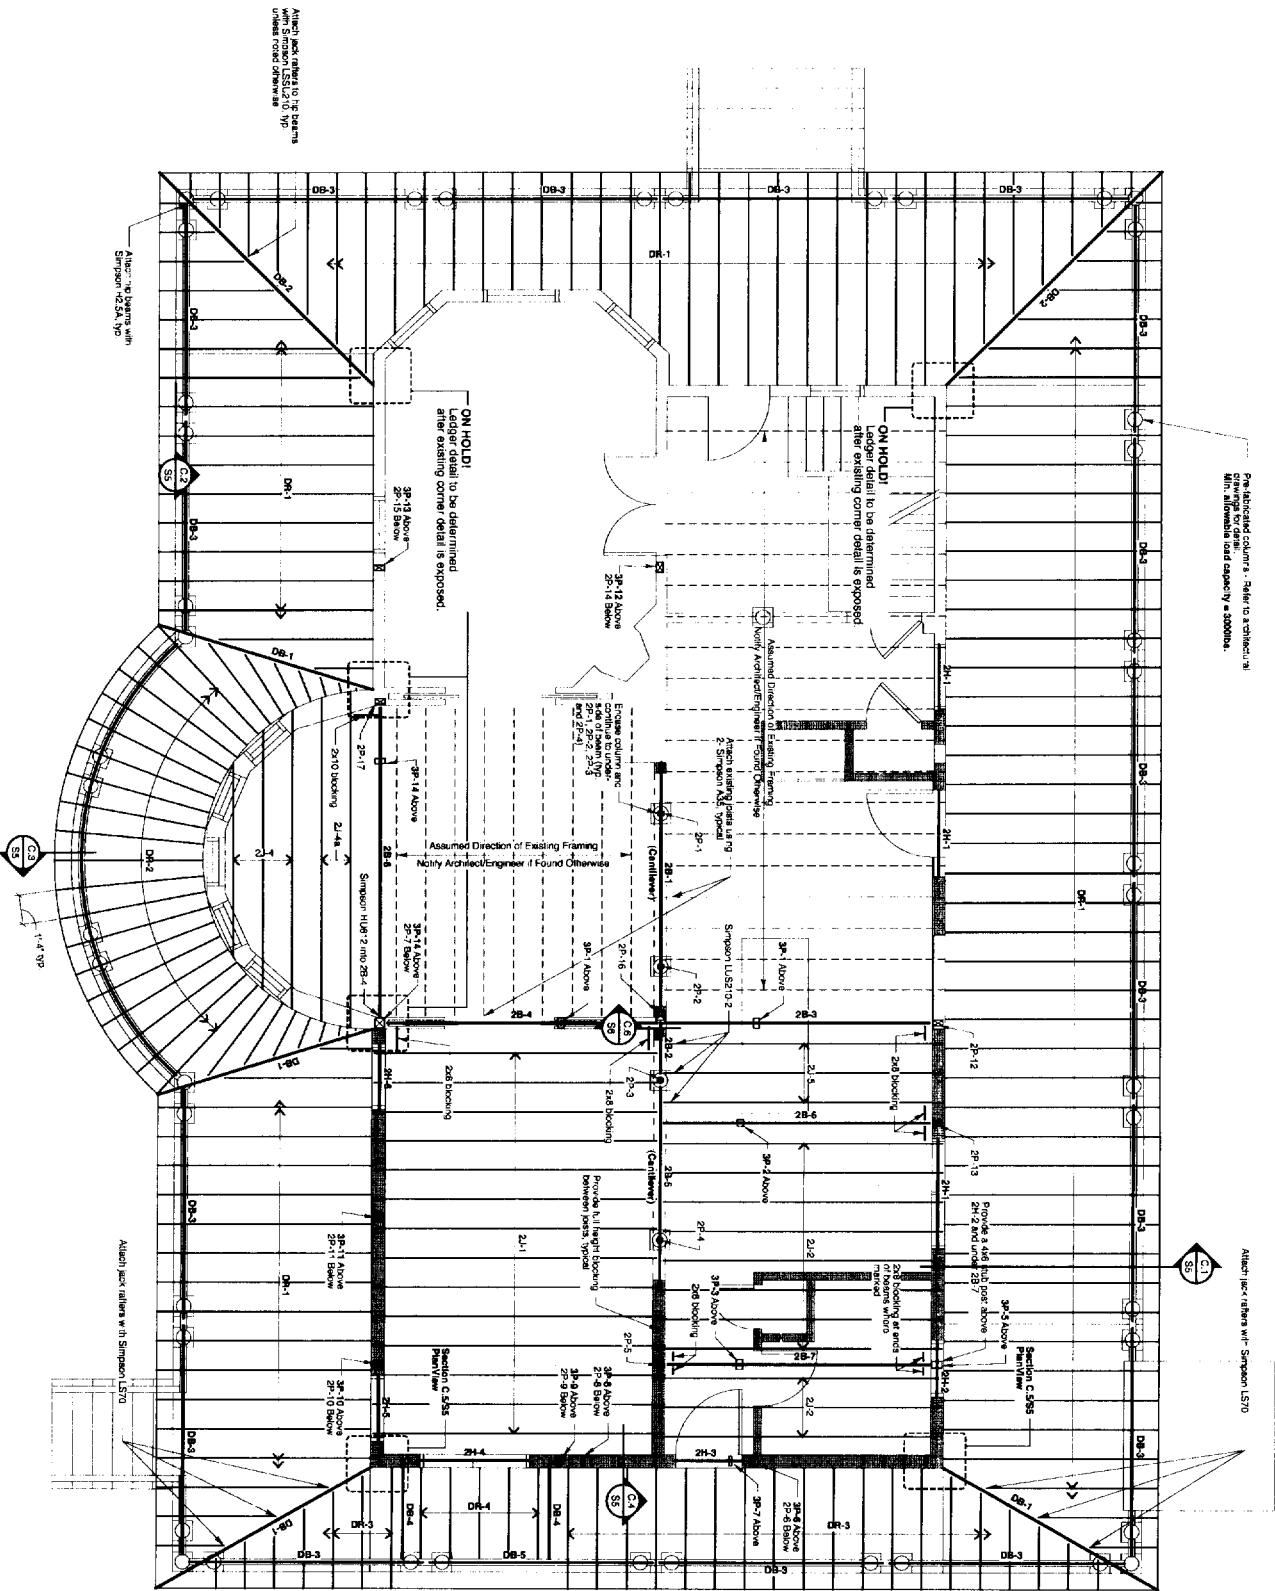

MEMBER DESIGNATION KEY

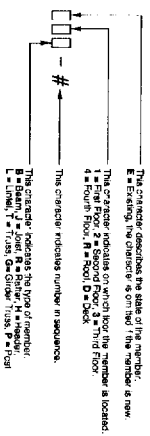

Morgan Residence Renovation & Addition

140 Noyes Street
Portland, Maine



Michael R. Charek Architect

25 Hartley Street
Portland, Maine 04103
(207) 761-0556

Structural Consultants:
SWIFT ENGINEERING
Consulting Structural Engineers
333 Main Street, Hallowell, Maine 04866
Phone: 207.743.5885 Fax: 207.743.8975
www.swift-engineering.com

Title
SECOND
FLOOR
FRAMING
PLAN

Scale: 1/4" = 1'-0"

Date: 10/28/05

Revisions

Sheet

S2

Structural Consultants:

Michael R. Charek
Architect

25 Hartley Street
Portland, Maine 04103
(207) 761-0556

SWET ENGINEERING
Consulting Structural Engineers
331 Main Street, Norway, Maine 04956
Phone: (207) 743-5885 Fax: (207) 743-8575
www.swet-engineering.com



Morgan Residence
Renovation & Addition

140 Noyes Street
Portland, Maine

Title

THIRD FLOOR
FRAMING
PLAN

Scale: 1/4" = 1'-0"

Date: 10/28/05

Revisions

Sheet

S3

MARK	SIZE	POST CAP	POST BASE
3P-1	2 x6	Termin to plate	Termin to plate
3P-1a	3 1/2 x 5 1/4 LVL	See Section 3.3	Simpson BCD one plate
3P-2	4x8	Singer SC55-36	Termin to plate
3P-3	4x8	Simpson SC55-36	Termin to plate
3P-4	4x6	Singer SC55-36	Termin to rafter
3P-5	4x6	Simpson BCD (when as required)	Termin to plate
3P-6	3 1/2 x 5 1/4 LVL	See Section 3.3	Termin to plate
3P-7	2x6	Termin to plate	Termin to plate
3P-8	2x6	Termin to plate	Termin to plate
3P-9	3 1/2 x 5 1/4 LVL	See Section 3.3	Simpson BCD one plate
3P-10	4x6	Simpson BCD (when as required)	Termin to plate
3P-11	4x6	Simpson SC55-36	Termin to plate
3P-12	4x8	Termin to plate	Termin to plate
3P-13	2 x 2x6	Termin to plate	Termin to plate
3P-14	2 x 2x6	Singer SC55-36	Termin to plate

* Wide flange parallel with wall.



MARK	SIZE	SPACING
3B-1	3 x 2x12	16' o.c.
3B-2	3 x 2x6	16' o.c.
3B-3	3 1/2 x 7 1/4 LVL	16' o.c.
3B-4	3 x 2x6	16' o.c.
3B-5	3 1/2 x 7 1/4 LVL	16' o.c.
3B-6	2 x 2x6	16' o.c.
3B-7	2 x 2x6	16' o.c.
3B-8	3 x 2x6	16' o.c.
3B-9	3 x 2x6	16' o.c.
3B-10	2x6	16' o.c.
3B-11	3 1/2 x 1 1/4 LVL	16' o.c.
3B-12	2x6	16' o.c.
3B-13	2 x 2x6	16' o.c.
3B-14	2x6	16' o.c.
3B-15	3 1/4 x 7 1/4 LVL	16' o.c.
3B-16	3 1/2 x 1 1/4 LVL	16' o.c.
3B-17	2 x 2x6	16' o.c.

MARK	SIZE	SPACING
3H-1	2 x 2x10	16' o.c.
3H-2	2 x 2x10	16' o.c.
3H-3	2 x 2x10	16' o.c.
3H-4	2 x 2x10	16' o.c.
3H-5	2 x 2x10	16' o.c.
3H-6	2 x 2x10	16' o.c.
3H-7	2 x 2x10	16' o.c.
3H-8	2 x 2x10	16' o.c.

MARK	SIZE	SPACING
3R-1	2x6	16' o.c.

MARK	3RD FLOOR CONNECTOR SCHEDULE
3B-1	EAST END OF SOUTH END See Post Schedule
3B-2	See Post Schedule
3B-3	See Post Schedule
3B-4	See Post Schedule
3B-5	See Post Schedule
3B-6	See Post Schedule
3B-7	See Post Schedule
3B-8	See Post Schedule
3B-9	See Post Schedule
3B-10	See Post Schedule
3B-11	See Post Schedule
3B-12	See Post Schedule
3B-13	See Post Schedule
3B-14	See Post Schedule
3B-15	See Post Schedule
3B-16	See Post Schedule
3B-17	See Post Schedule
3H-1	See Post Schedule
3H-2	See Post Schedule
3H-3	See Post Schedule
3H-4	See Post Schedule
3H-5	See Post Schedule
3H-6	See Post Schedule
3H-7	See Post Schedule
3H-8	See Post Schedule
3H-9	See Post Schedule
3H-10	See Post Schedule
3H-11	See Post Schedule
3H-12	See Post Schedule
3H-13	See Post Schedule
3H-14	See Post Schedule
3H-15	See Post Schedule
3H-16	See Post Schedule
3H-17	See Post Schedule
3R-1	See Post Schedule

MEMBER DESIGNATION KEY

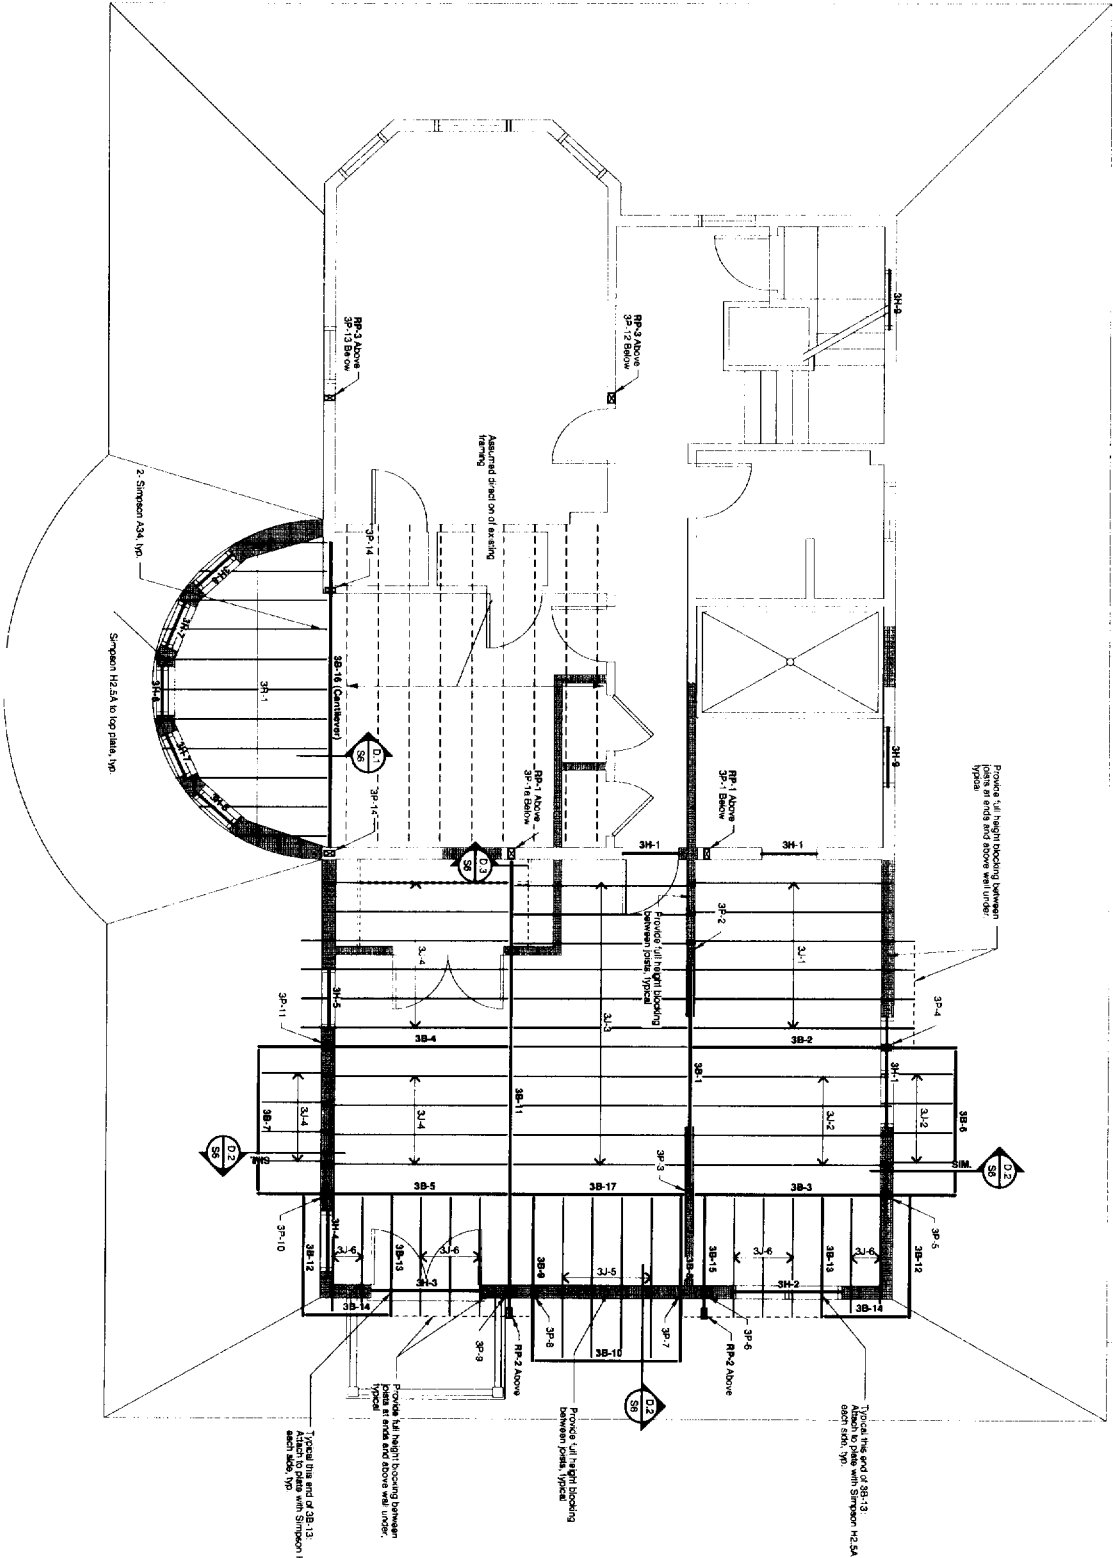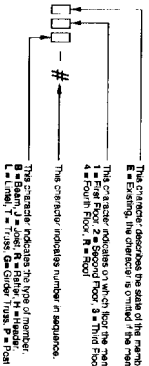

Provide full height blocking between posts at ends and above wall under plates.

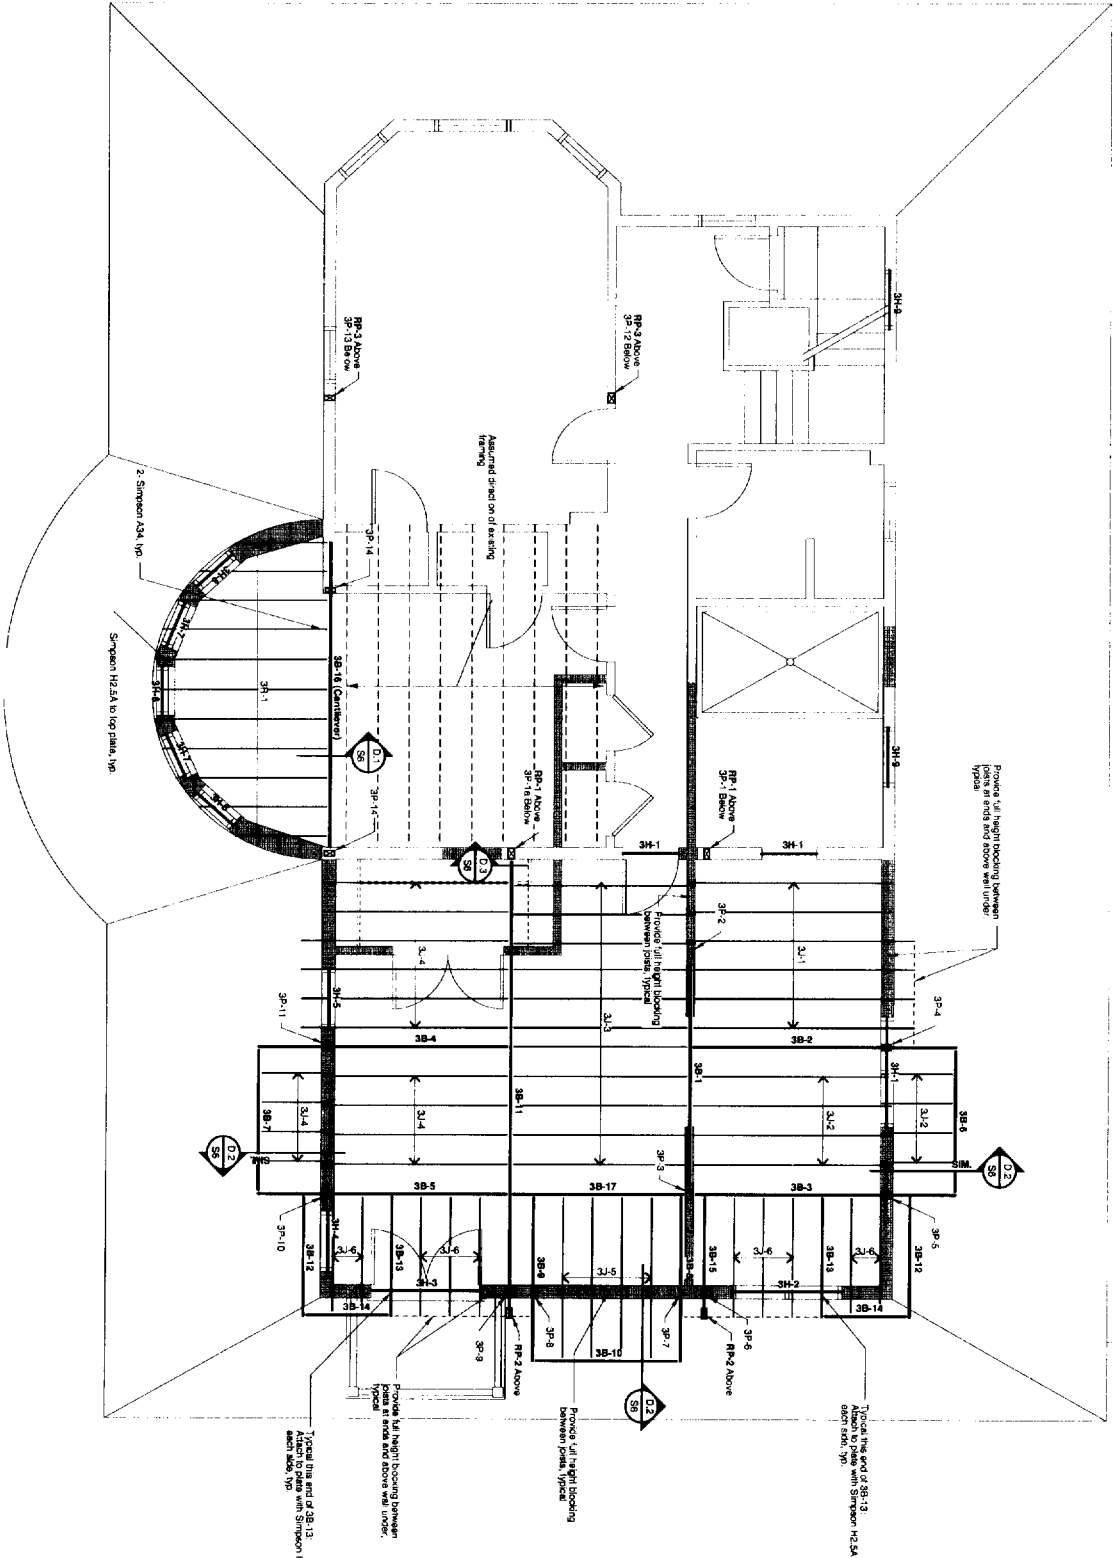

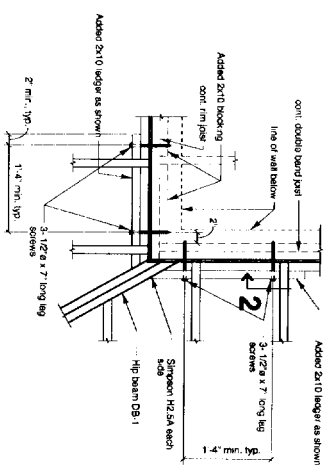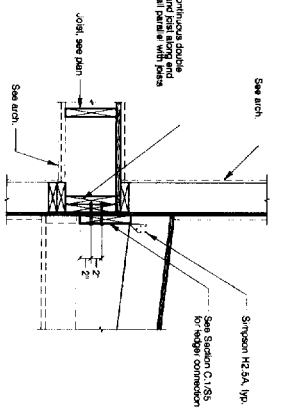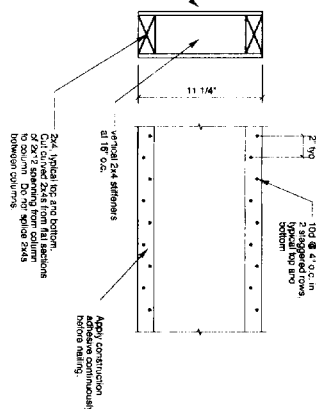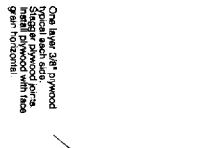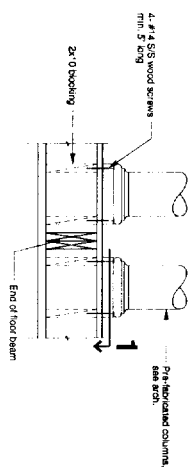 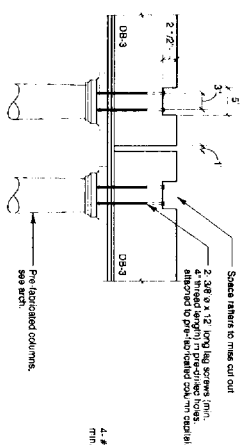  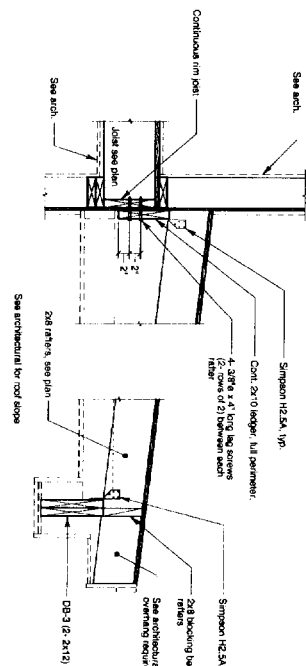 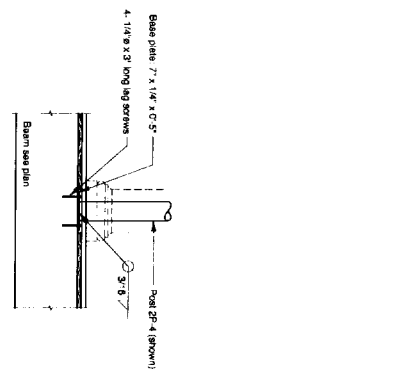 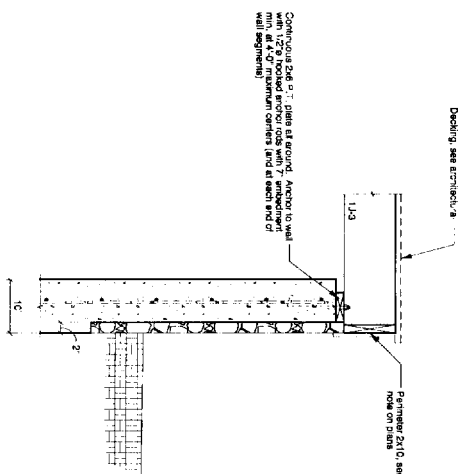 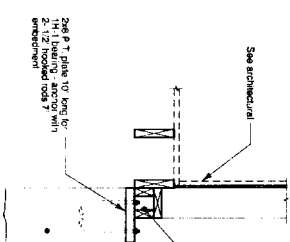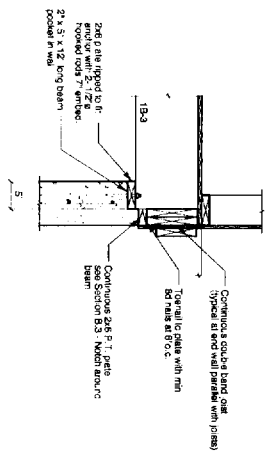  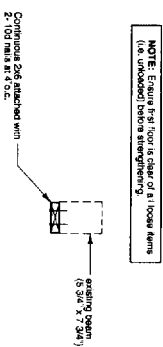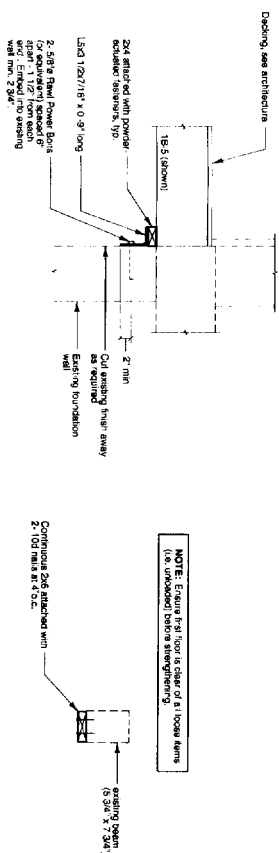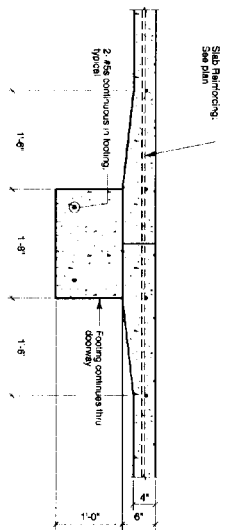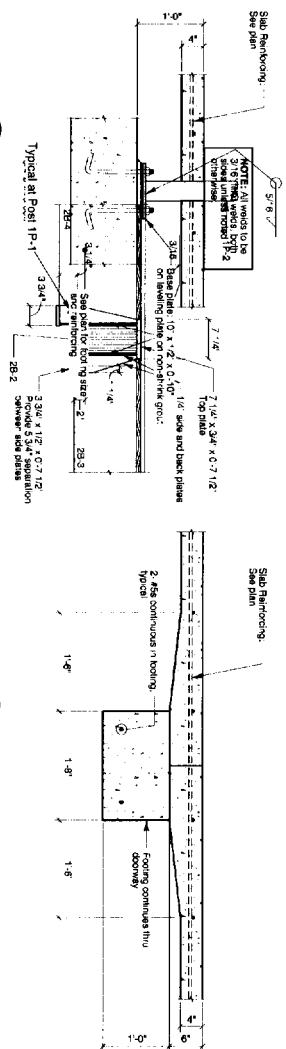


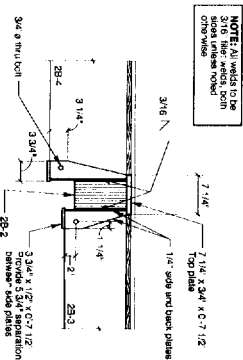


C6 SECTION
S2 SCALE: 3/4" = 1'-0"

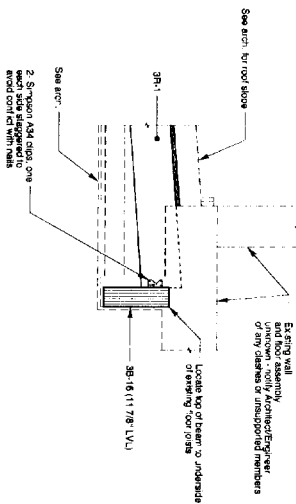



D1 SECTION
S9 SCALE: 3/4" = 1'-0"

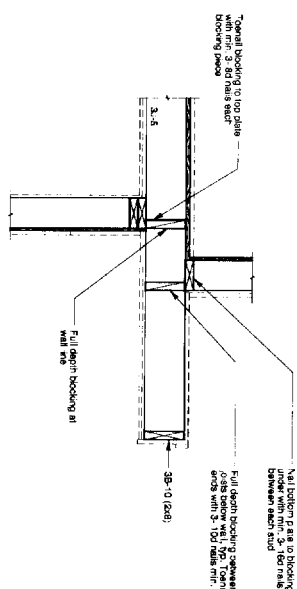


D2 SECTION
S3 SCALE: 3/4" = 1'-0"

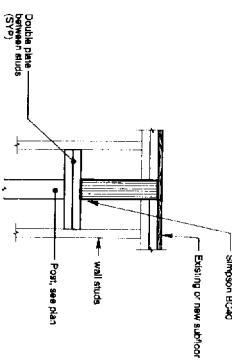


D3 SECTION
S3 SCALE: 3/4" = 1'-0"

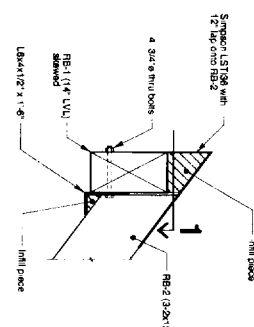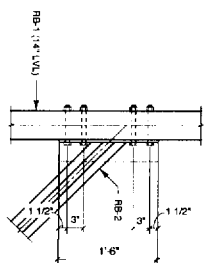


E1 SECTION
S2,4 SCALE: 3/4" = 1'-0"

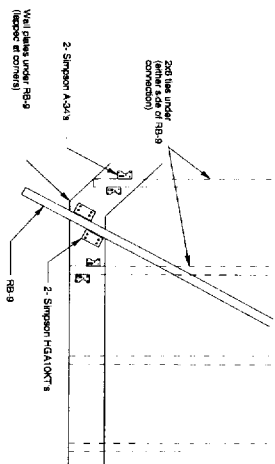


E2 SECTION
S2,4 SCALE: 3/4" = 1'-0"

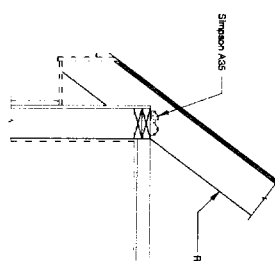


E3 SECTION
S2,4 SCALE: 3/4" = 1'-0"

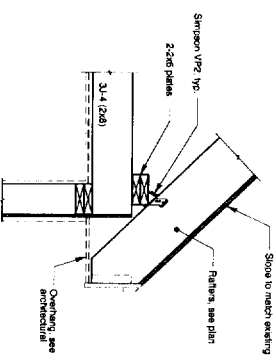


E4 SECTION
S2,4 SCALE: 3/4" = 1'-0"

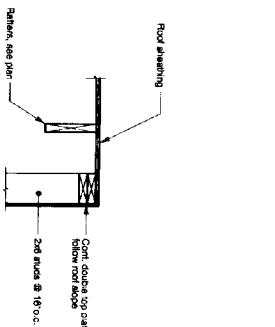


E5 SECTION
S2,4 SCALE: 3/4" = 1'-0"

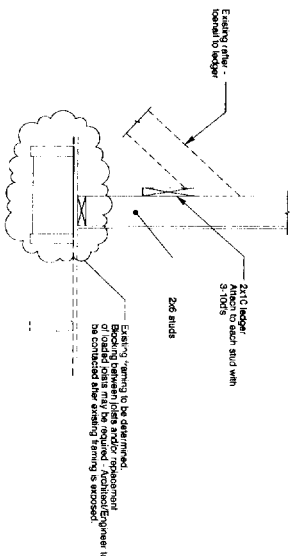


E6 SECTION
S2,4 SCALE: 3/4" = 1'-0"

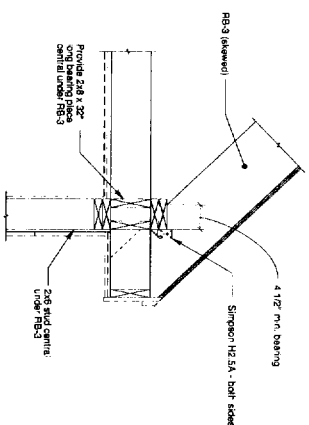

E7 SECTION
S2,4 SCALE: 3/4" = 1'-0"

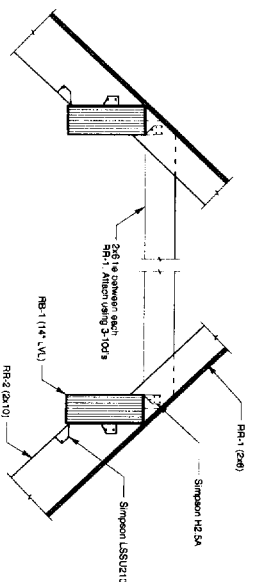


E8 SECTION
S2,4 SCALE: 3/4" = 1'-0"

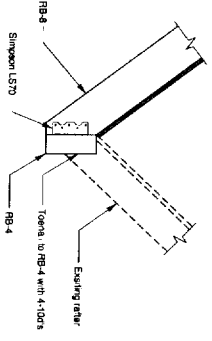


E9 SECTION
S2,4 SCALE: 3/4" = 1'-0"

- DEMOLITION NOTES**
1. DEMOLISH PORCHES, EXTERIOR WALLS, FOUNDATIONS, INTERIOR PARTITIONS, FLOORS, CEILING, SYSTEMS AND BUILDING COMPONENTS DESIGNATED TO BE REMOVED.
 2. PROTECT PORTIONS OF BUILDING ADJACENT TO OR AFFECTED BY SELECTIVE DEMOLITION. DO NOT BEGIN DEMOLITION UNTIL TEMPORARY DUST PARTITIONS HAVE BEEN INSTALLED AND APPROVED BY OWNER.
 3. BEFORE CUTTING OR REMOVING STRUCTURAL COMPONENTS, EXPOSE AFFECTED AREAS OF EXISTING STRUCTURE FOR INSPECTION BY THE ARCHITECT.
 4. REMOVE AND LEGALLY DISPOSE OF DEMOLISHED MATERIALS OFF- SITE.
 5. ASBESTOS AND HAZARDOUS MATERIALS DEMOLITION OR REMOVAL WORK IS NOT PART OF THIS CONTRACT.
 6. SUBMIT FOR APPROVAL SELECTIVE DEMOLITION SCHEDULE, INCLUDING SCHEDULE AND METHODS FOR CAPPING AND CONTINUING UTILITY SERVICE.
 7. COMPLY WITH GOVERNING CODES AND REGULATIONS. USE EXPERIENCED WORKERS.
 8. IMMEDIATE AREAS OF WORK WILL NOT BE OCCUPIED BY OWNER DURING SELECTIVE DEMOLITION.
 9. DO NOT DAMAGE BUILDING REMAINS AND INTERIORS NOT INTEND TO REMAIN. ITEMS OF SALVAGE VALUE AND NOT INCLUDED ON SCHEDULE OF SALVAGE ARE TO BE REMOVED FROM SITE. ITEMS TO BE REMOVED FROM STRUCTURE, STORAGE OR SALE OF ITEMS AT PROJECT SITE IS PROHIBITED.
 10. CEASE OPERATIONS IF PUBLIC SAFETY OR REMAINING STRUCTURES ARE ENDANGERED. PERFORM TEMPORARY CORRECTIVE MEASURES UNTIL OPERATIONS CAN BE CONTINUED PROPERLY.
 11. CONTRACTOR WILL BE RESPONSIBLE FOR BUILDING SECURITY AND WEATHER PROTECTION THROUGHOUT CONSTRUCTION.
 12. ITEMS TO BE REMOVED FROM SITE BY CONTRACTOR:
 - A. PORTIONS OF BUILDING AS NOTED
 - B. EXISTING ROOFING AND CEILING AS NOTED
 - C. EXISTING SIDING AND ROOFING BACK TO SHEATHING
 - D. MISCELLANEOUS ITEMS OF EXISTING CONSTRUCTION AS NOTED
 13. ITEMS TO REMAIN IN PLACE AND PROTECTED FOR REUSE:
 - A. ALL ITEMS NOT SCHEDULED TO BE REMOVED
 14. ITEMS TO BE SALVAGED FOR REINSTALLATION IN THIS PROJECT:
 - A. EXISTING DOORS AND FRAMES AS DIRECTED BY OWNER.

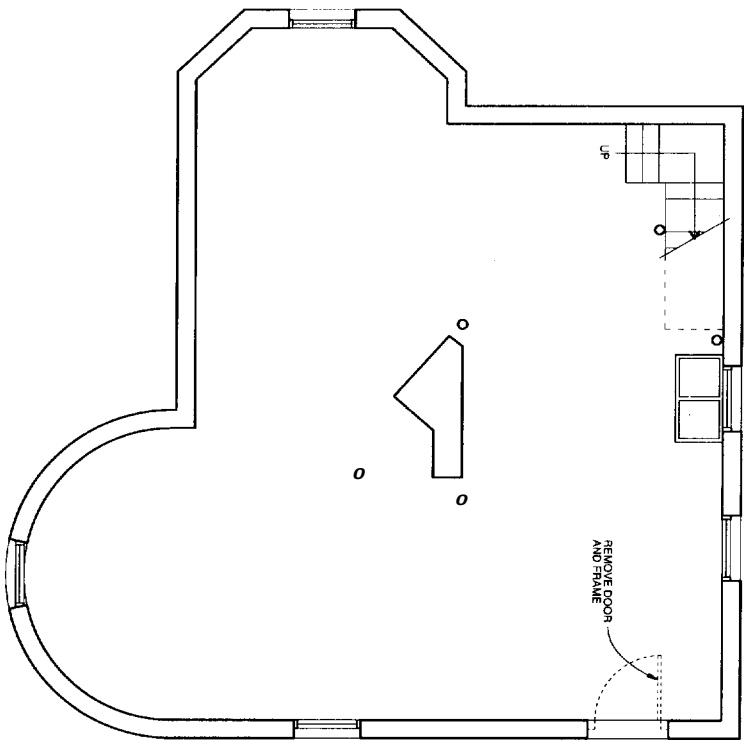

1 BASEMENT DEMOLITION PLAN

SCALE: 1/4" = 1'-0"

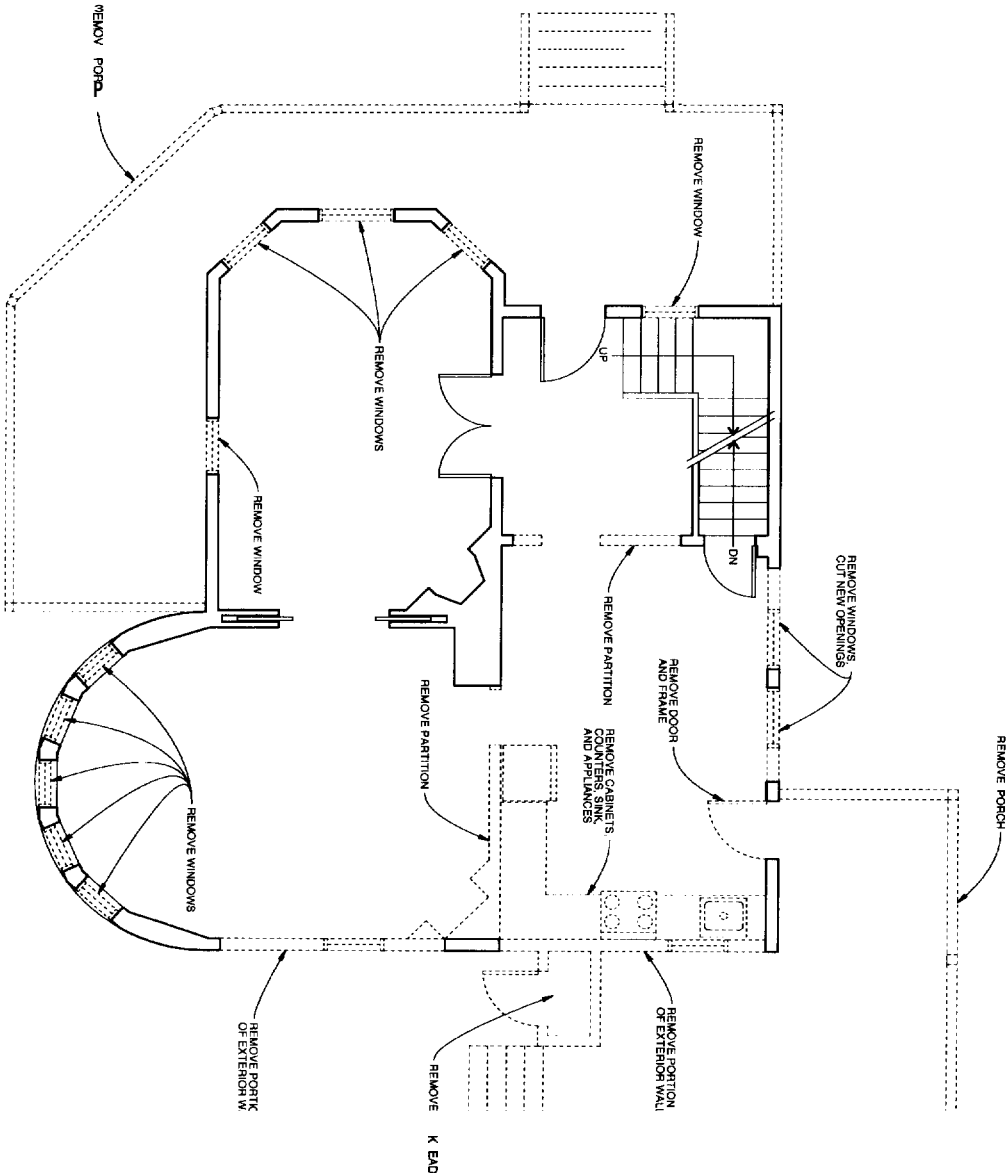

1 FIRST FLOOR DEMOLITION PLAN

SCALE: 1/4" = 1'-0"

PARTITIONS/WALLS KEY

EXISTING TO REMAIN

EXISTING TO BE REMOVED



**Morgan Residence
Renovation & Addition**

140 Noyes Street
Portland, Maine

**Michael R. Charek
Architect**

25 Hartley Street
Portland, Maine 04103
(207) 761-0556

Title

BASEMENT &
FIRST FLOOR
DEMOLITION
PLAN


Scale: 1/4" = 1'-0"

Date: 10/31/05


Revisions

Sheet

D1

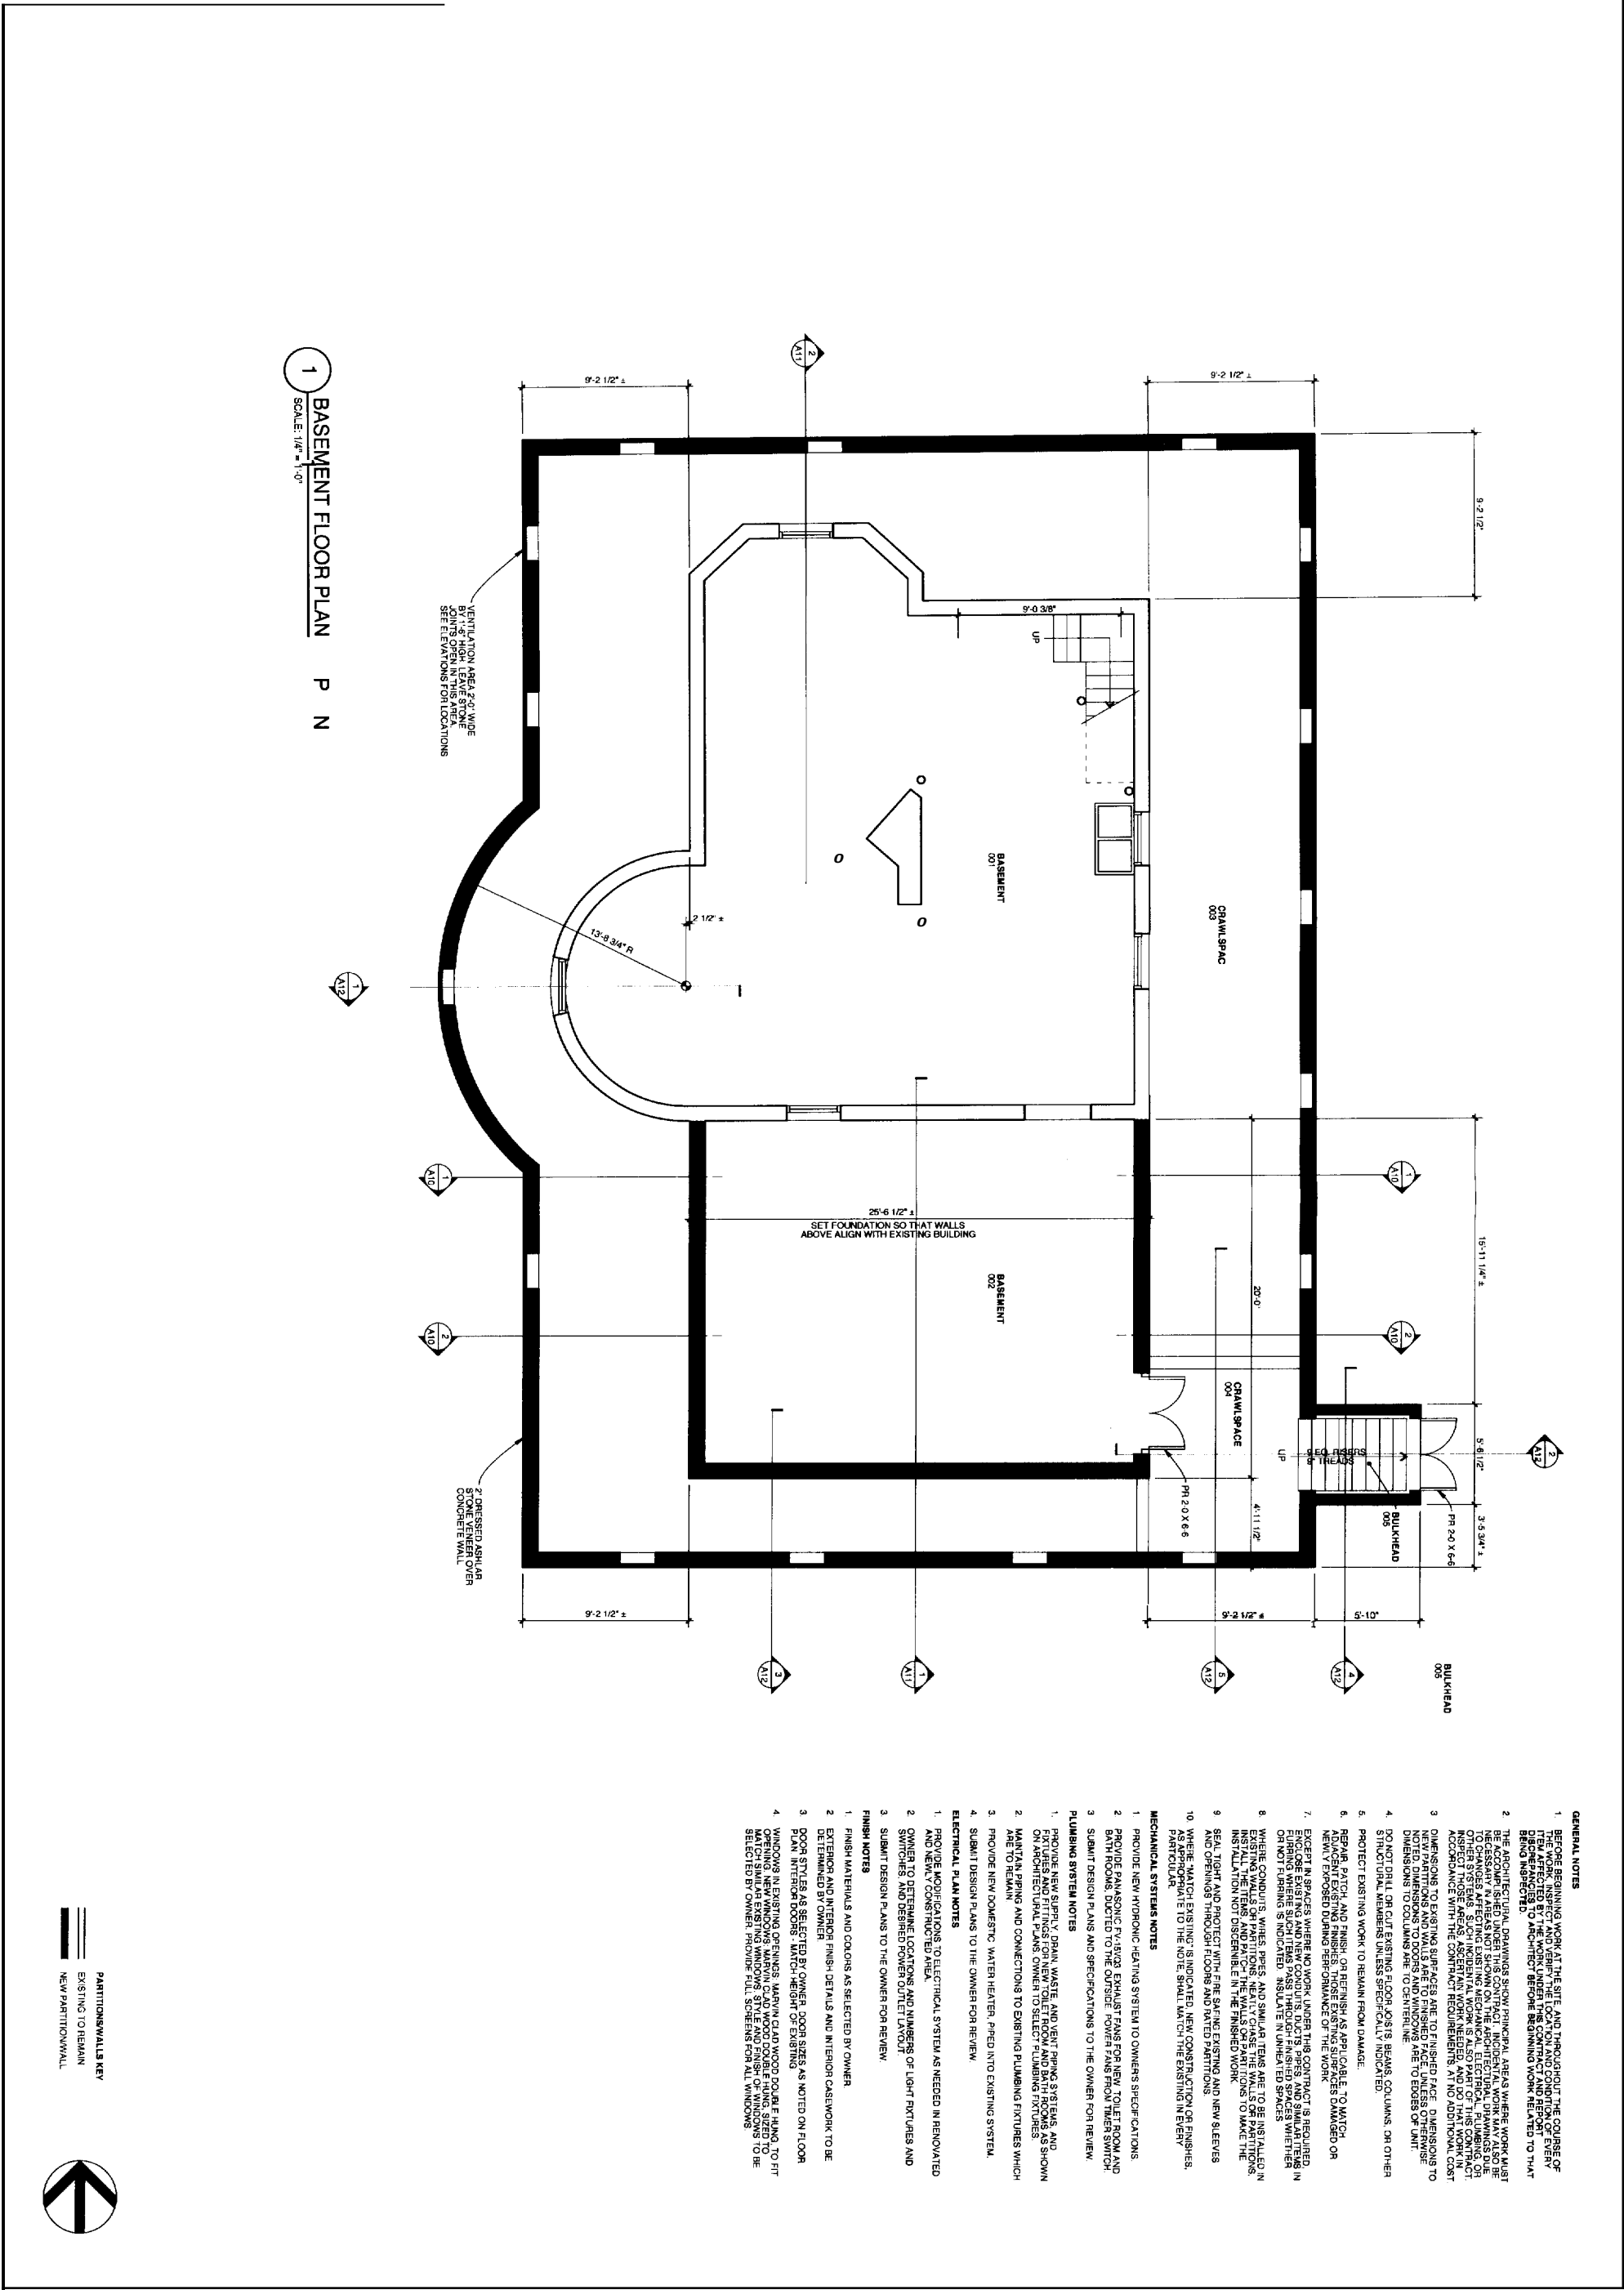

Michael R. Charek Architect 25 Hartley Street Portland, Maine 04103 (207) 7616556		Morgan Residence Renovation & Addition 140 Noyes Street Portland, Maine		Title BASEMENT FLOOR PLAN	
Sheet		Scale: 1/4" = 1'-0"		Revisions	
Date: 10/31/05					
A1					

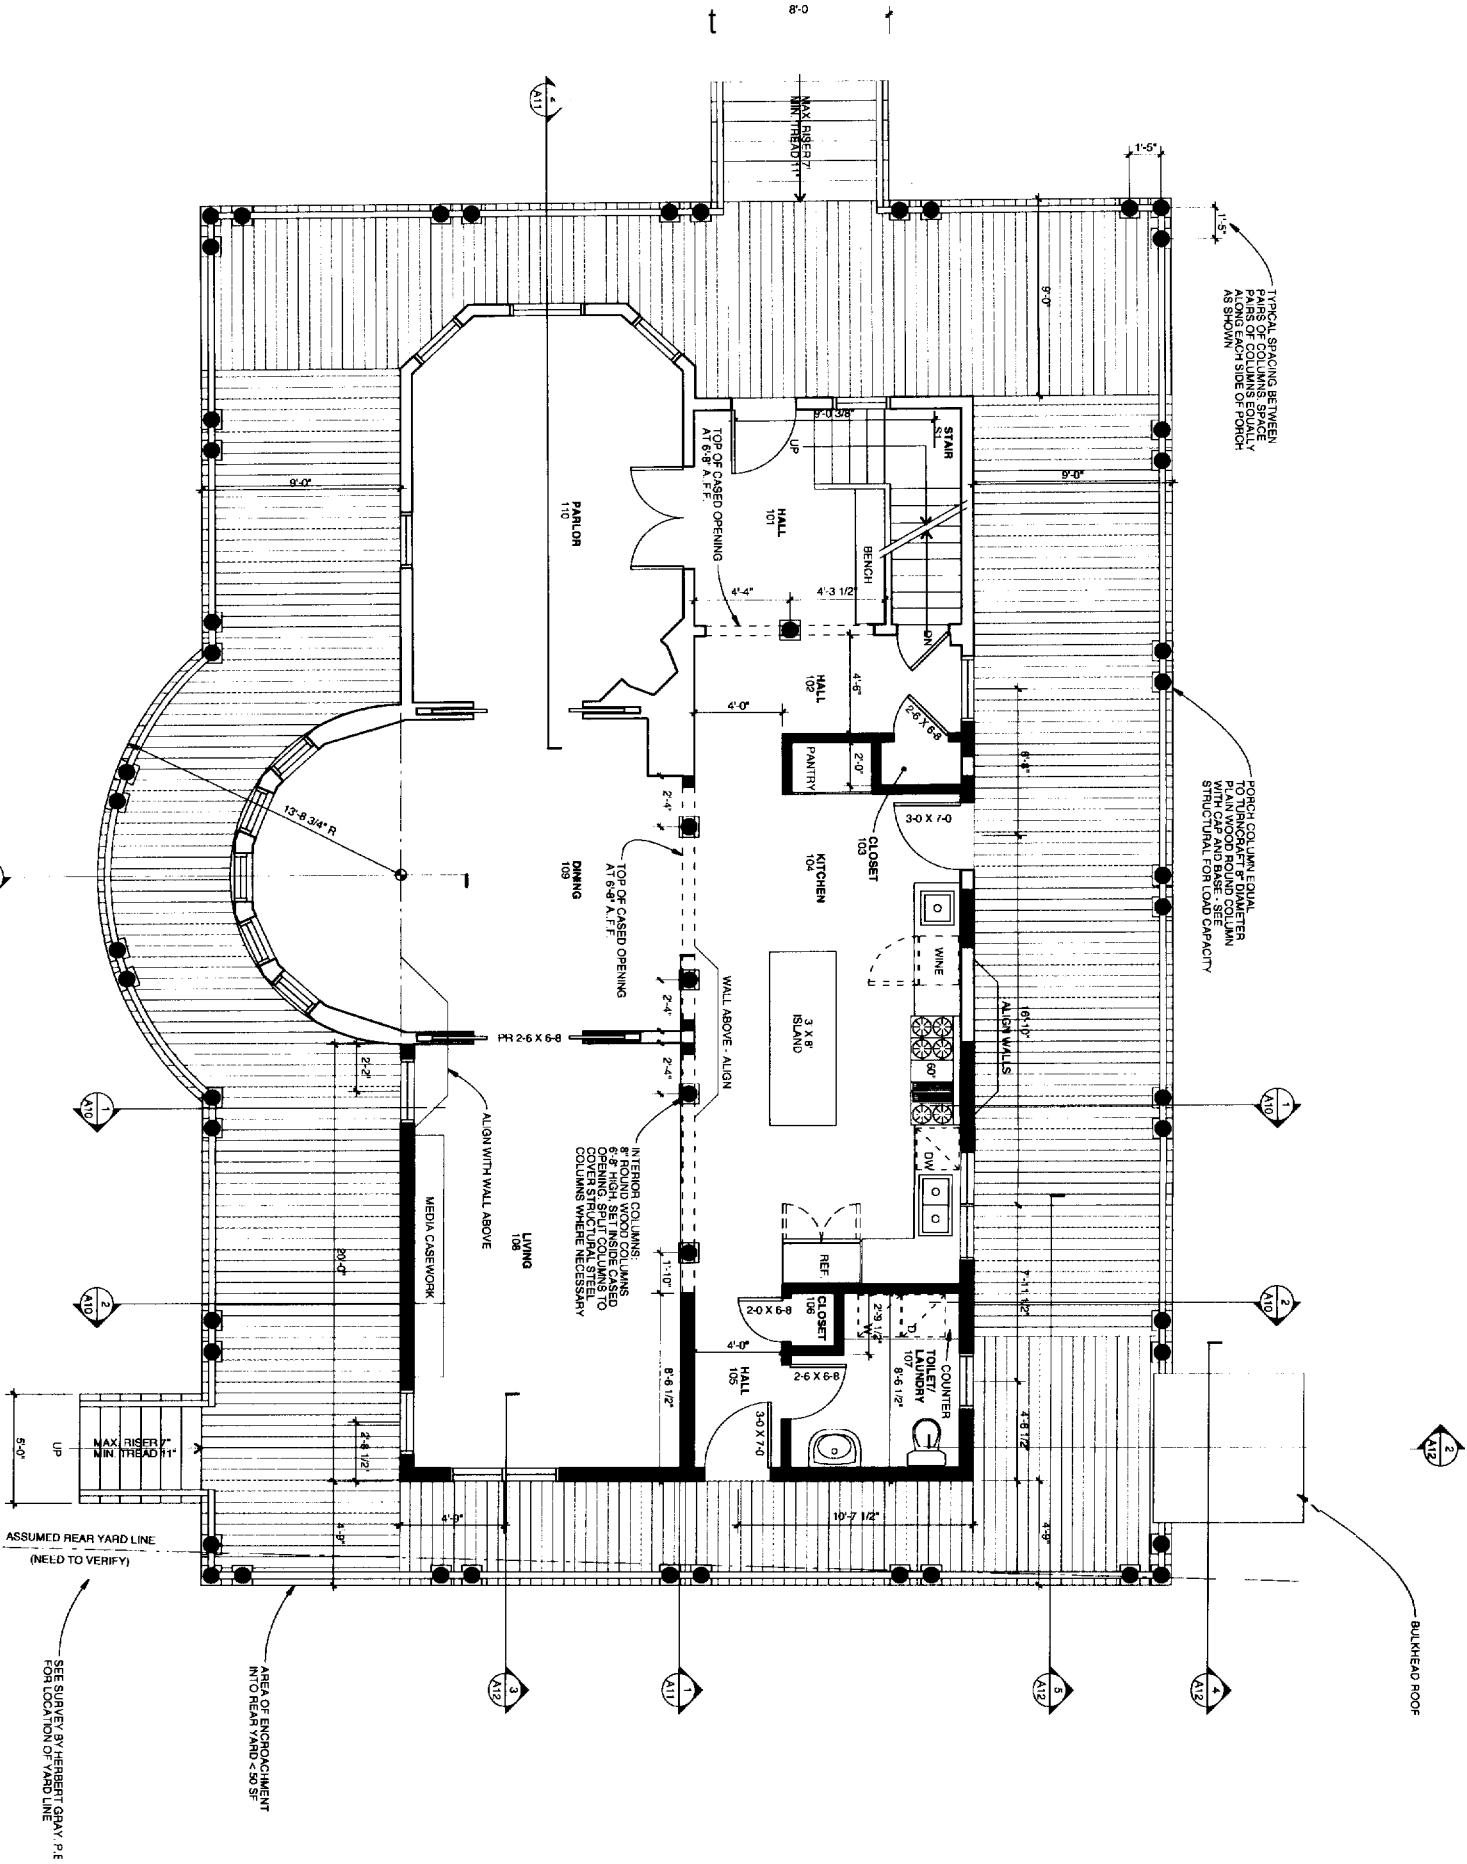

1 FIRST FLOOR PLAN
SCALE: 1/4" = 1'-0"

PARTITION/WALLS KEY
EXISTING TO REMAIN
NEW PARTITION/WALL



Michael R. Charek
Architect

25 Hartley Street
Portland, Maine 04103
(207) 761-0556

Morgan Residence
Renovation & Addition

140 Noyes Street
Portland, Maine

Title
FIRST FLOOR
PLAN


Scale: 1/4" = 1'-0"

Date: 10/31/05

Revisions

Sheet

A2

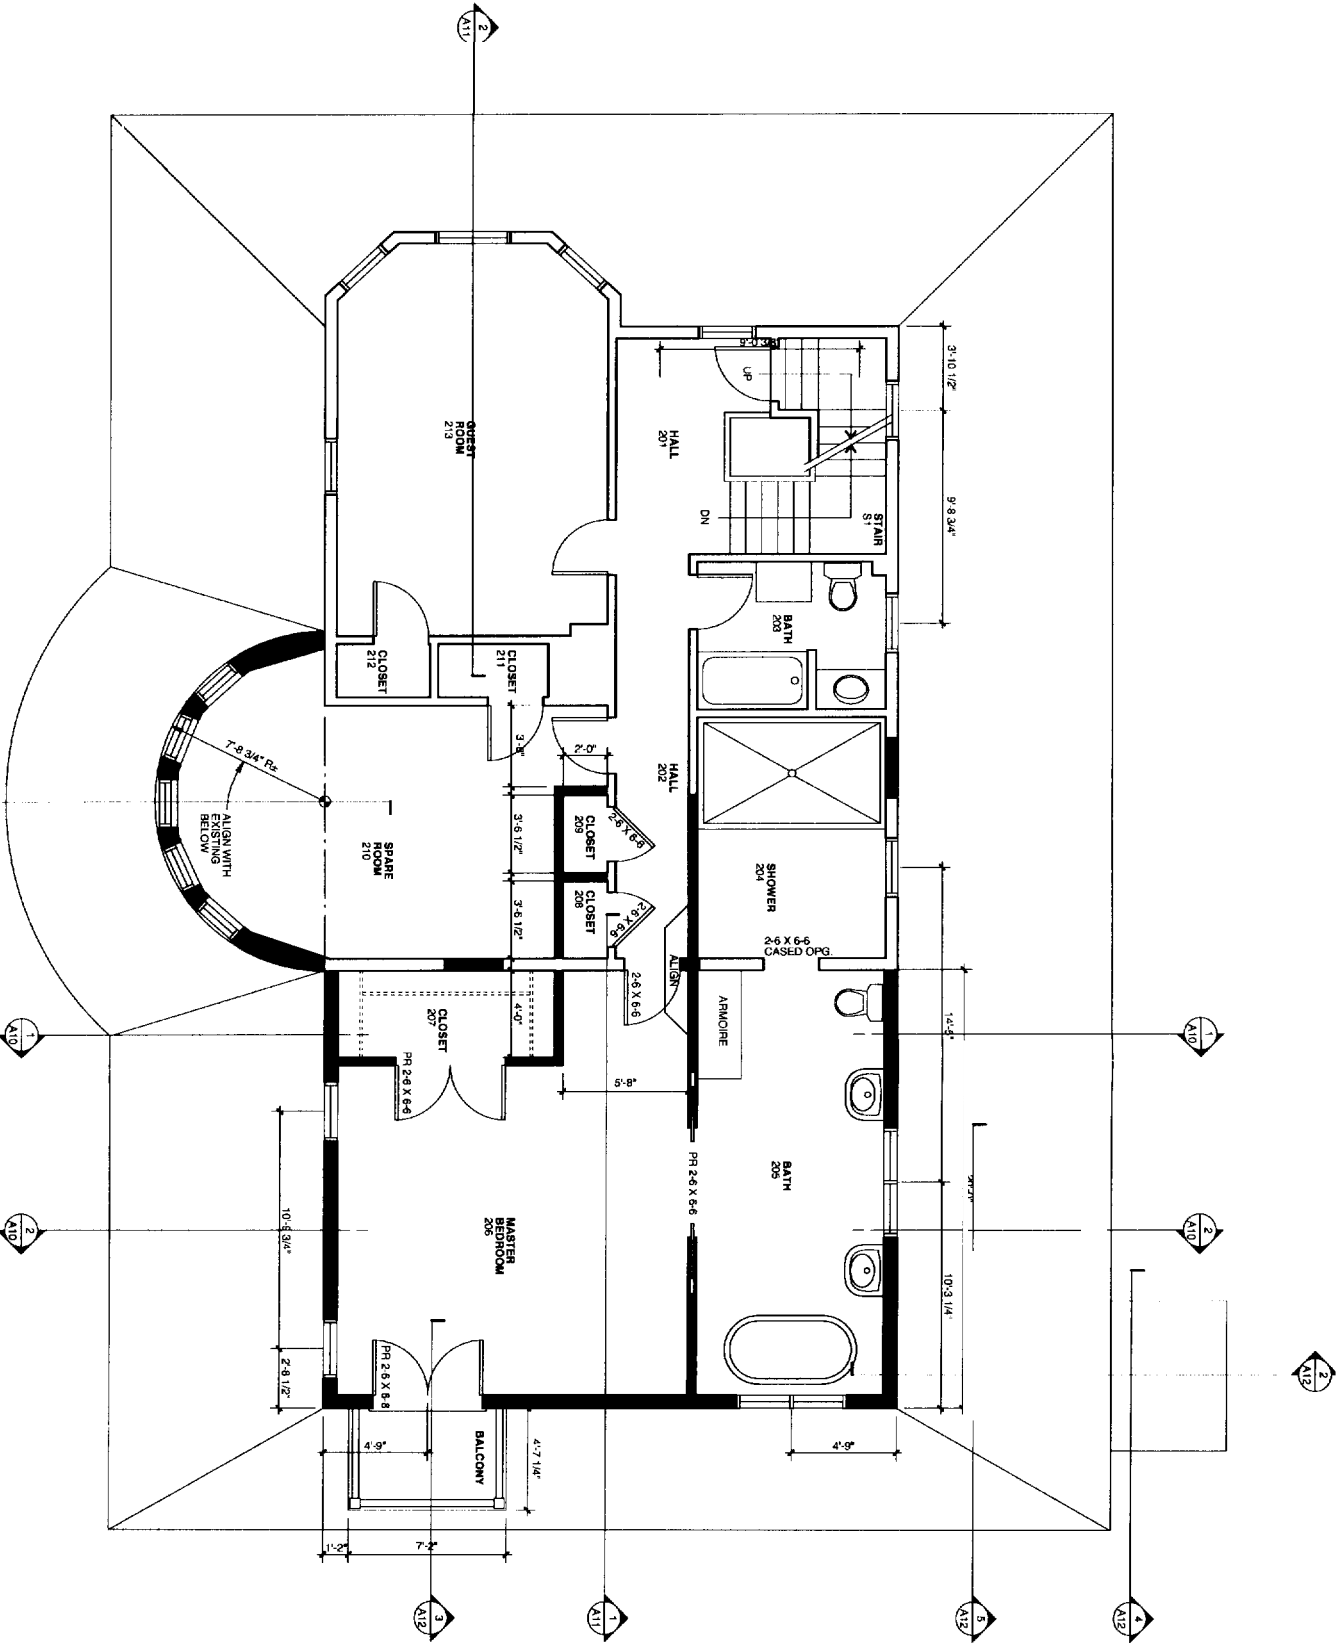

1 SECOND FLOOR PLAN
SCALE: 1/4" = 1'-0"

PARTITION/WALLS KEY
EXISTING TO REMAIN
NEW PARTITIONWALL



Michael R. Charek
Architect

25 Hartley Street
Portland, Maine 04103
(207) 7614556

Morgan Residence
Renovation & Addition

140 Noyes Street
Portland, Maine

Title

SECOND
FLOOR PLAN

Scale: 1/4" = 1'-0"

Date: 10/31/05

Revisions

Sheet

A3

