


Linda Braley
44 Edwards St.
Portland, Maine 04102
lsbraley@yahoo.com
207.321.5060

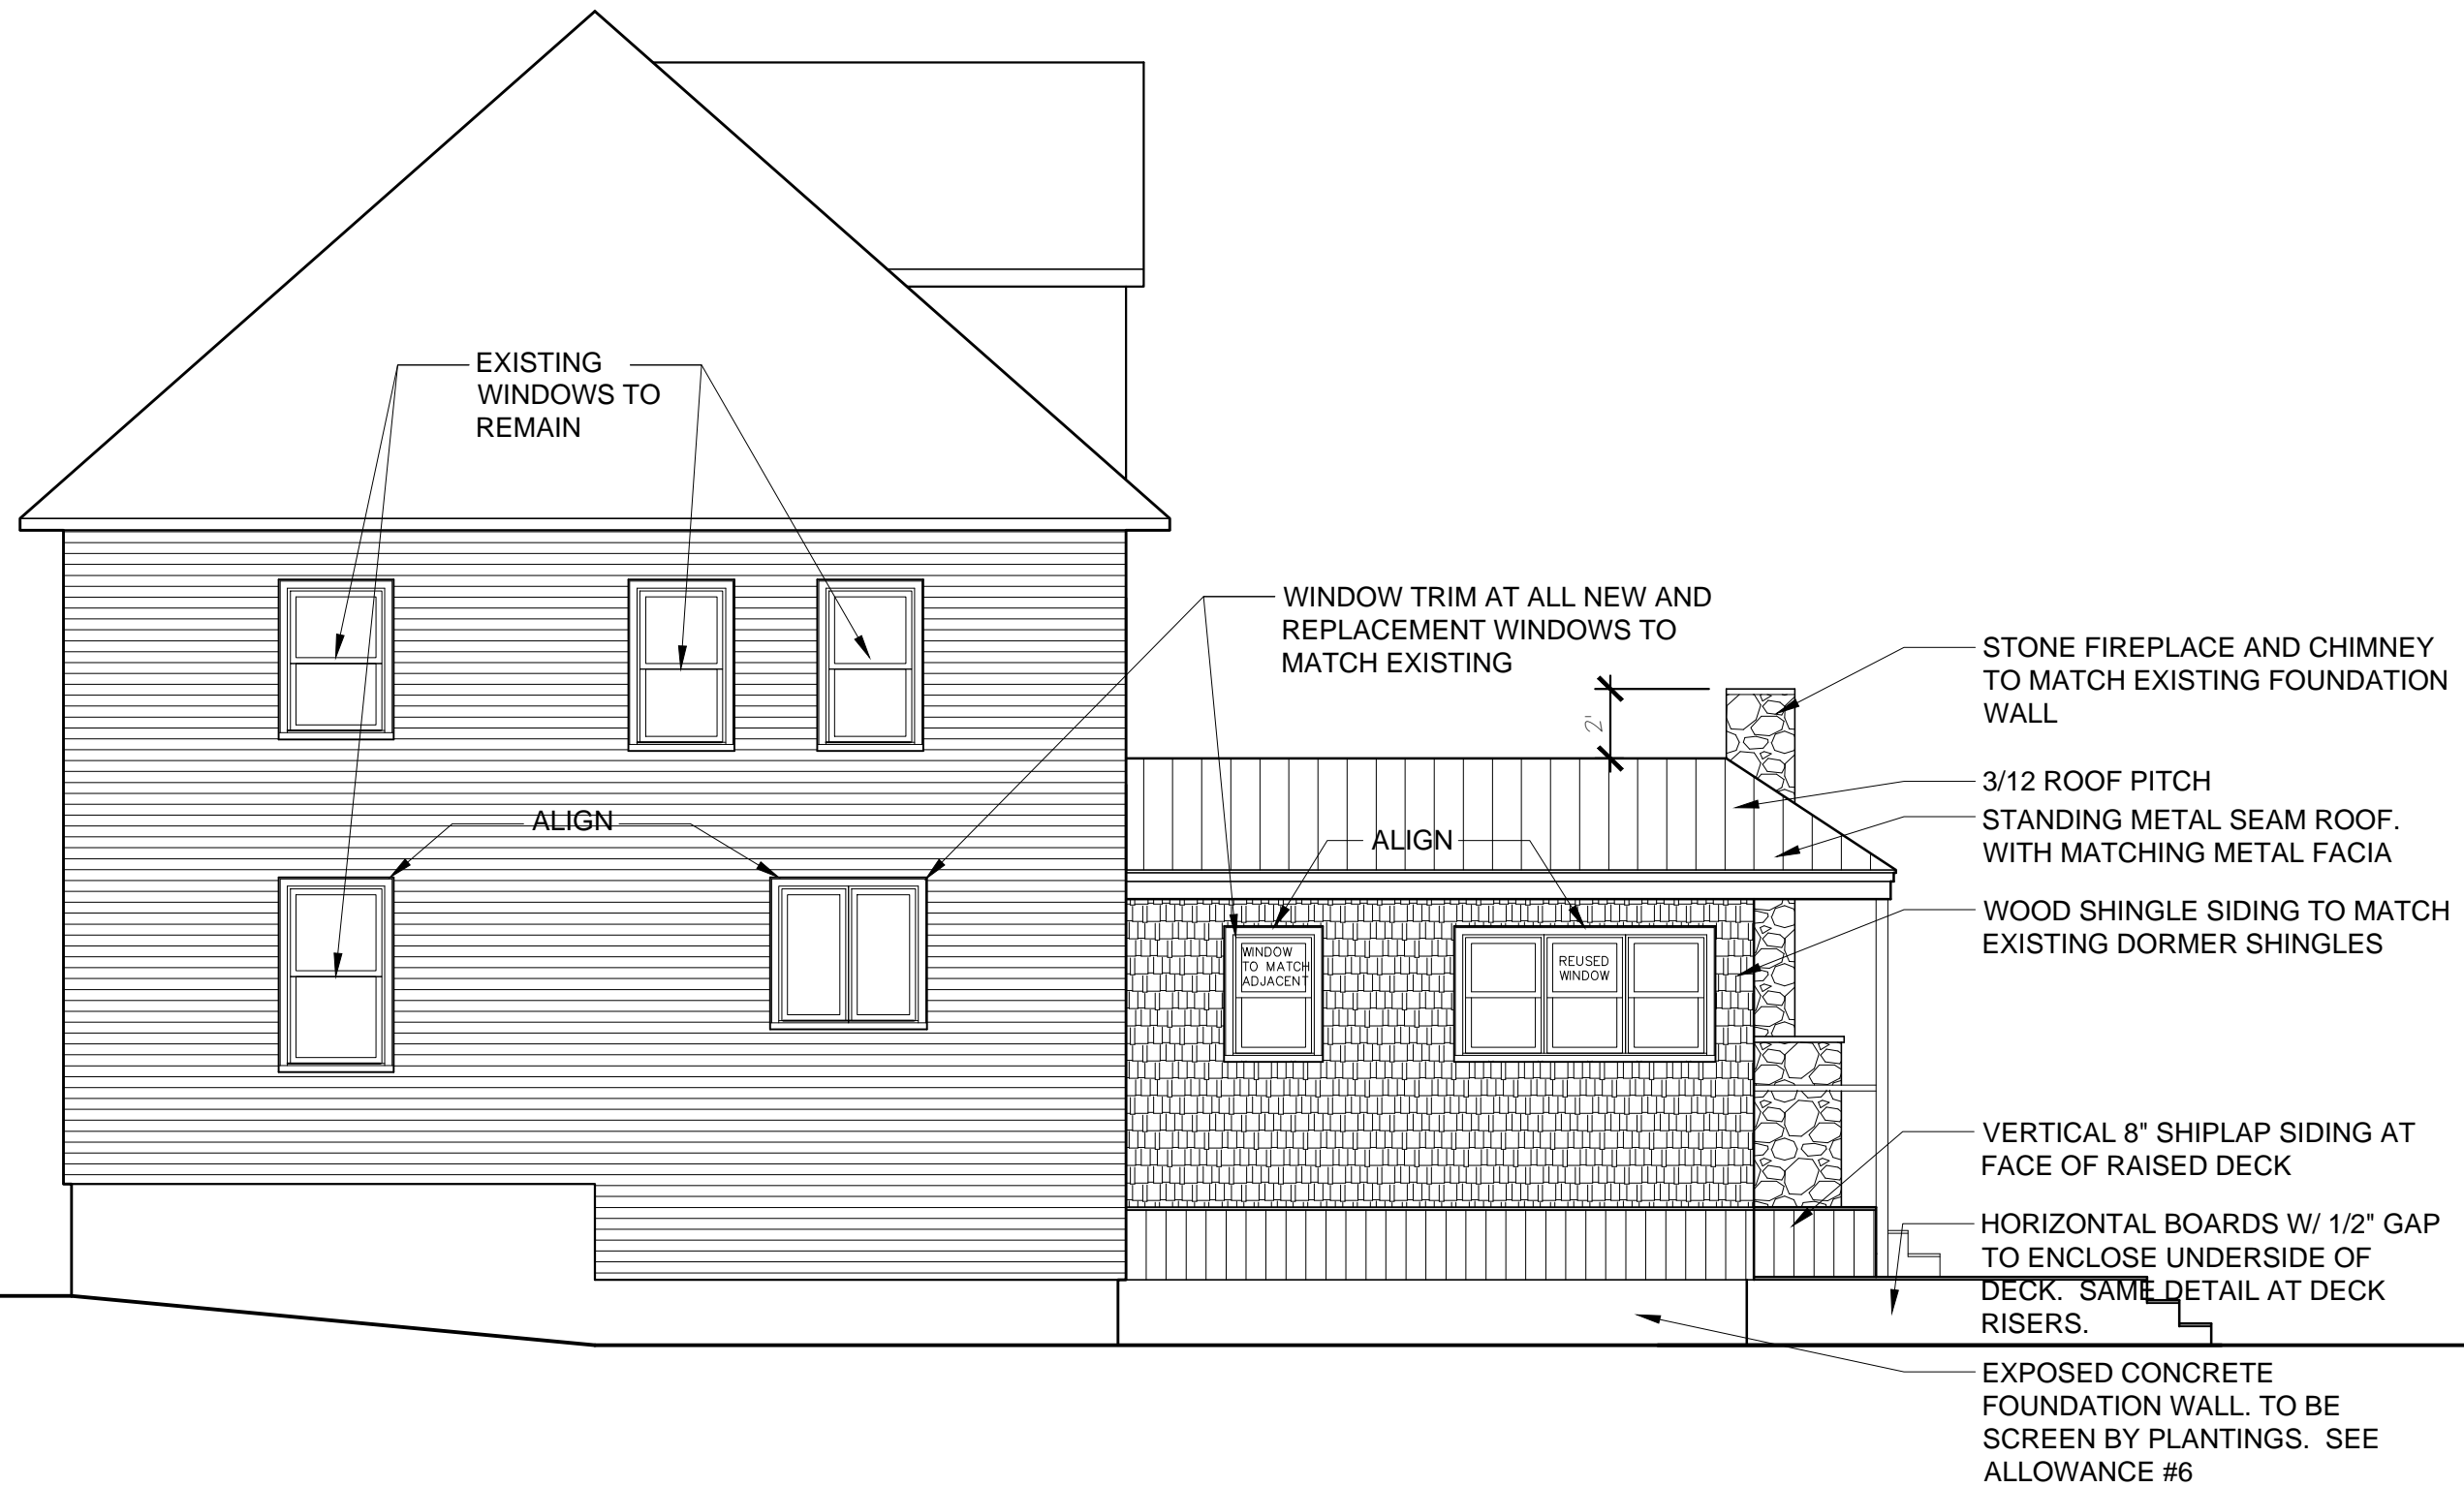

1

NORTH ELEVATION

SCALE: 3/16" = 1'-0"

DRAWING TITLE:

ELEVATION

PROJECT NAME:

BOURQUE RESIDENCE
PORTLAND MAINE

THIS DRAWING IS THE PROPERTY OF
LINDA BRALEY AND IS NOT TO BE
COPIED OR REPRODUCED IN PART OR
WHOLE BY ANY MEANS, ELECTRONIC OR MECHANICAL,
INCLUDING PHOTOCOPYING, RECORDING, OR BY ANY INFORMATION
STORAGE AND RETRIEVAL SYSTEM, WITHOUT PERMISSION IN WRITING
FROM THE AUTHOR.

DATE OF ISSUE

March 20, 2014

DESCRIPTION

CONCEPTU

SCALE

AS NOTED

PROJECT NUMBER

2013-0700

A-201