

FIRST FLOOR PLAN

PROJECT NAME:
BOURQUE RESIDENCE
PORTLAND MAINE

THIS DRAWING IS THE PROPERTY OF
LINDA BRALEY AND IS NOT TO BE
COPIED OR REPRODUCED IN PART OR
Y PUSORBEI A SO OZFOUSOY


March 20, 2014

CONCEPTUAL

AS NOTED

2013-0700

A-101

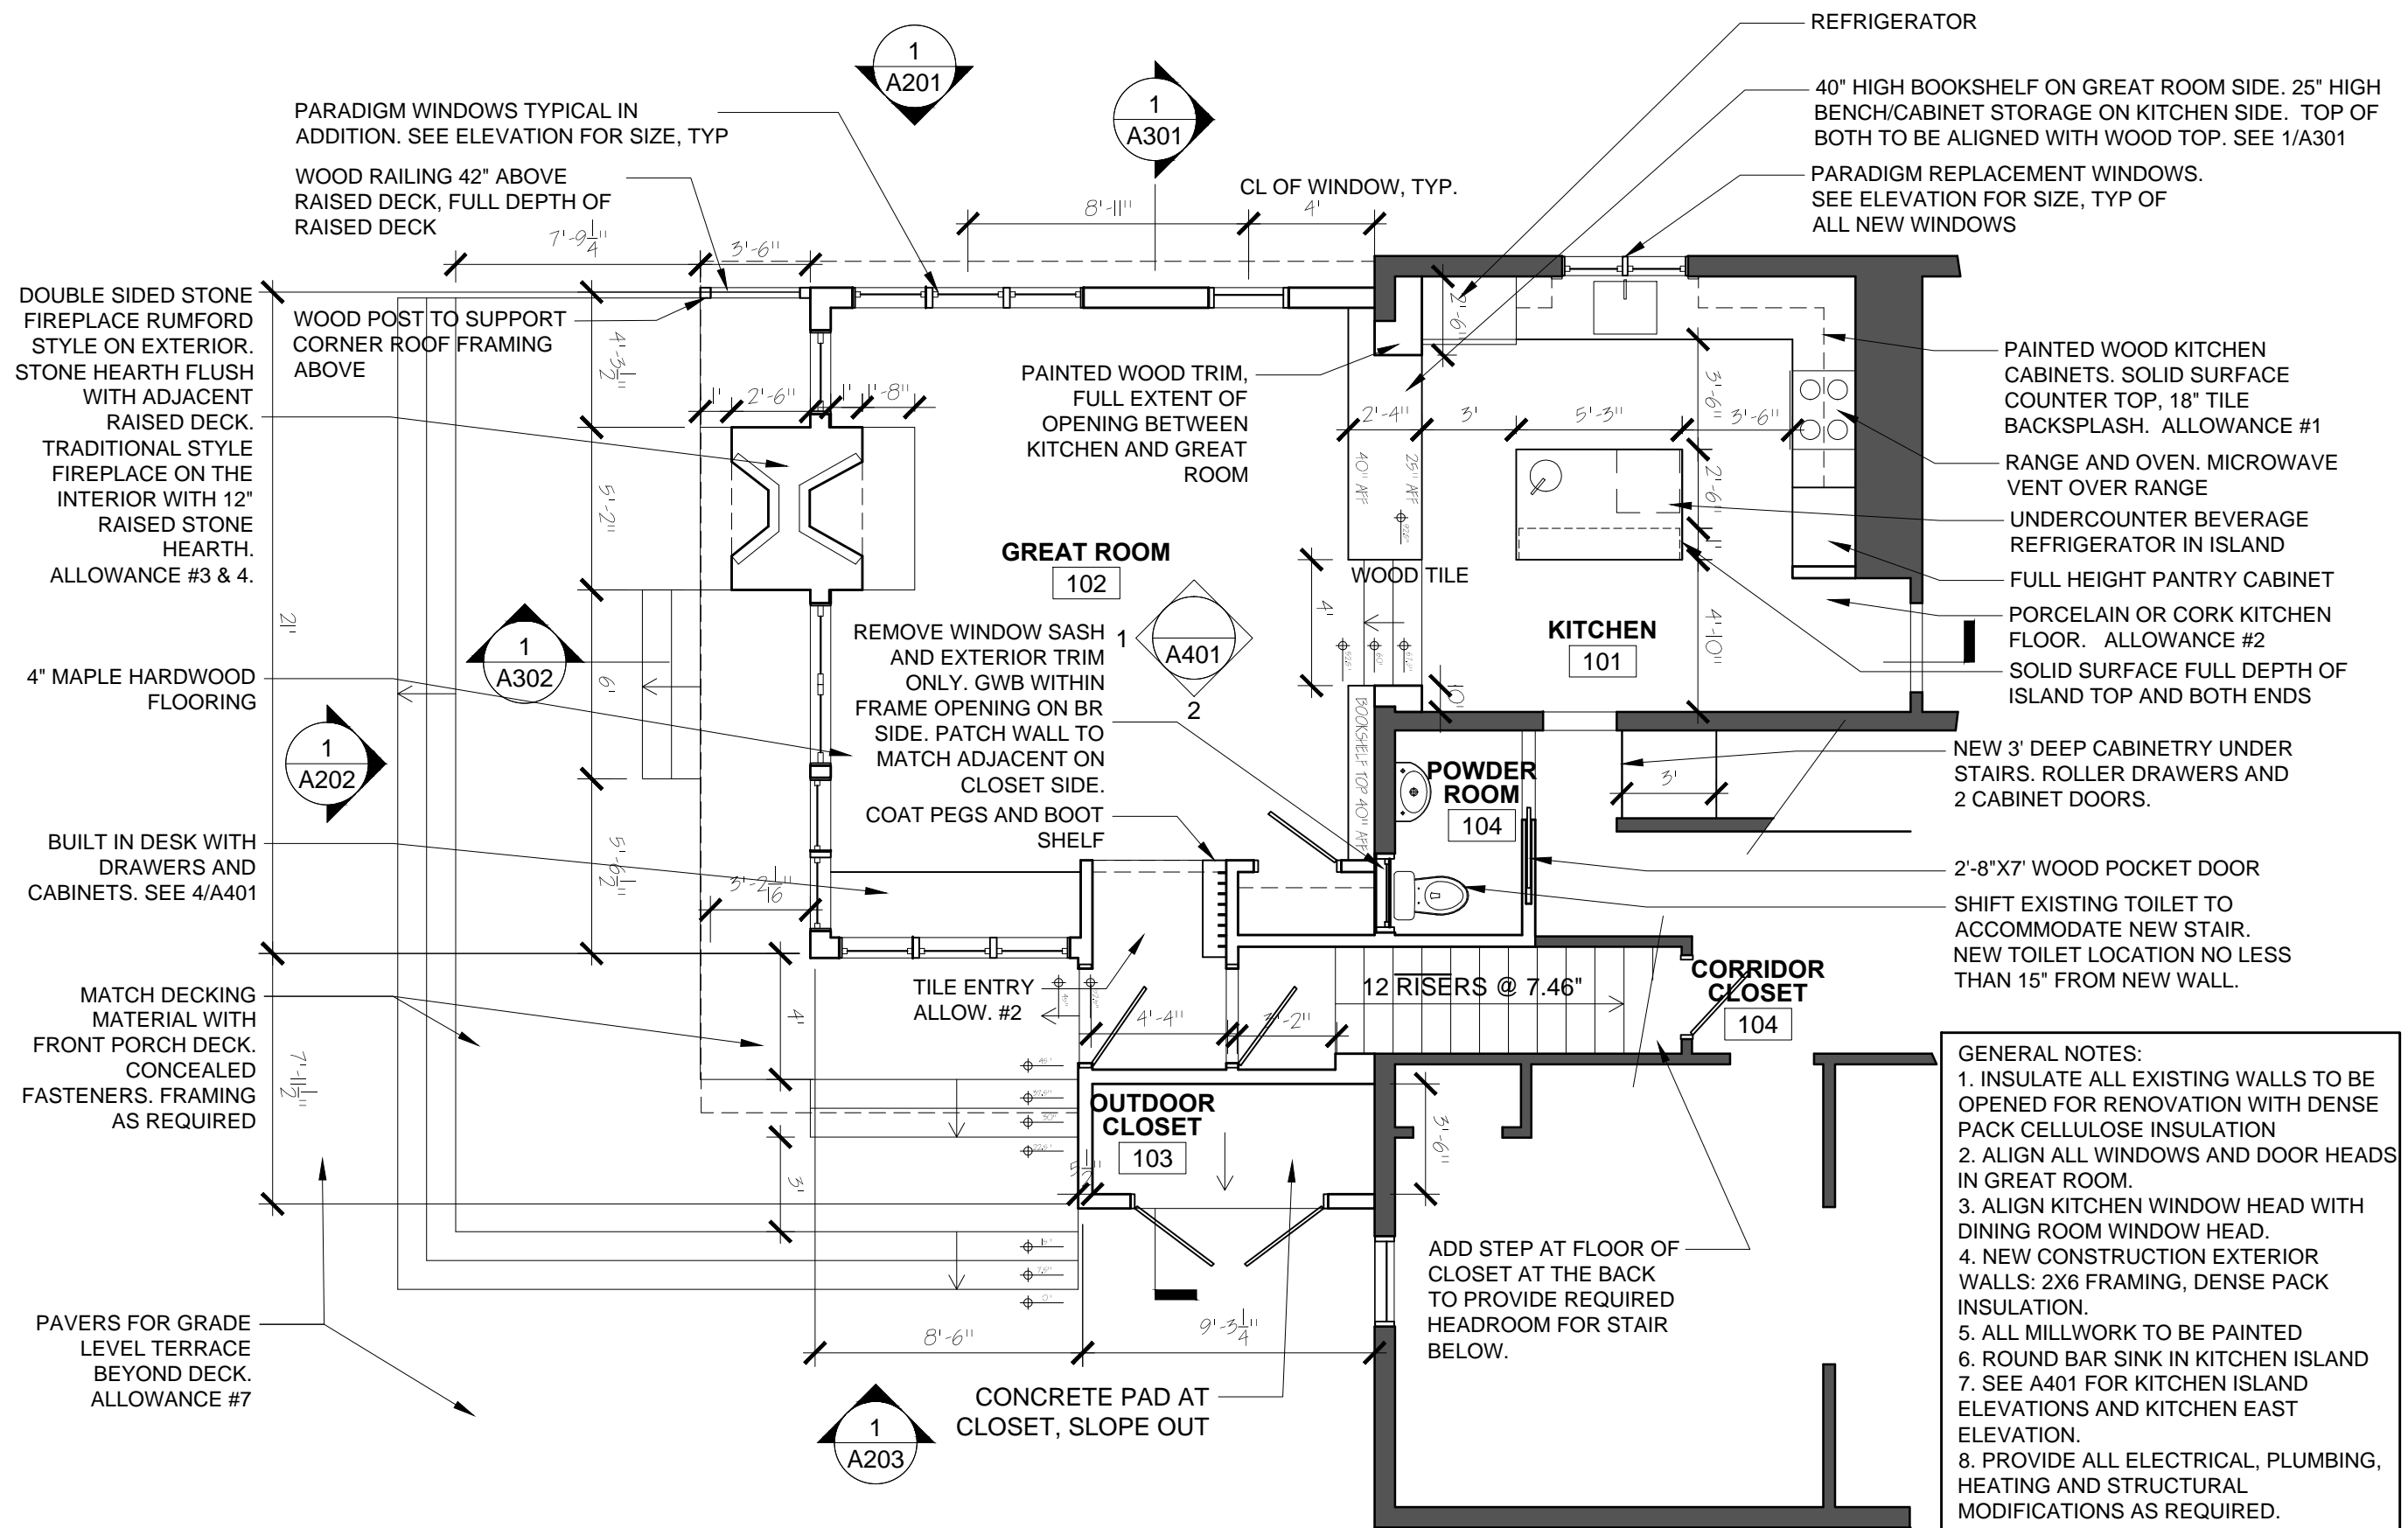

1 FIRST FLOOR PLAN

SCALE: 3/16" = 1'-0"