




**1 KITCHEN EAST ELEVATION**  
 SCALE: 1/4" = 1'-0"

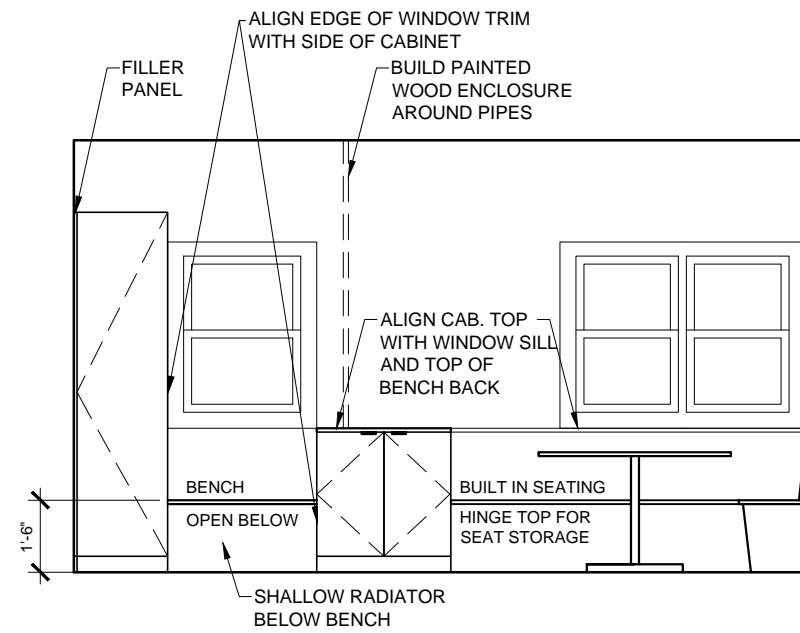


**2 KITCHEN NORTH ELEVATION**  
 SCALE: 1/4" = 1'-0"

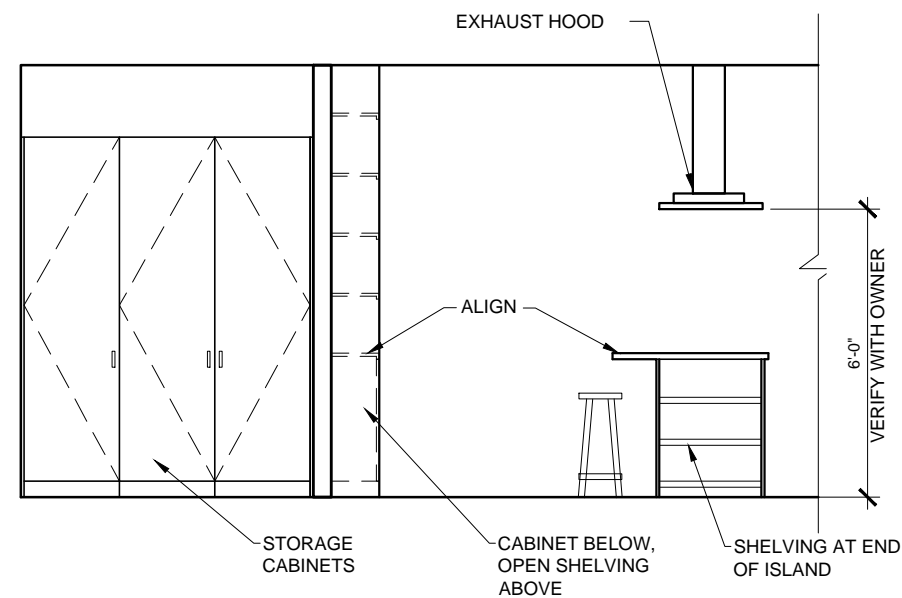

**3 KITCHEN - SOUTH ELEV.**  
 SCALE: 1/4" = 1'-0"

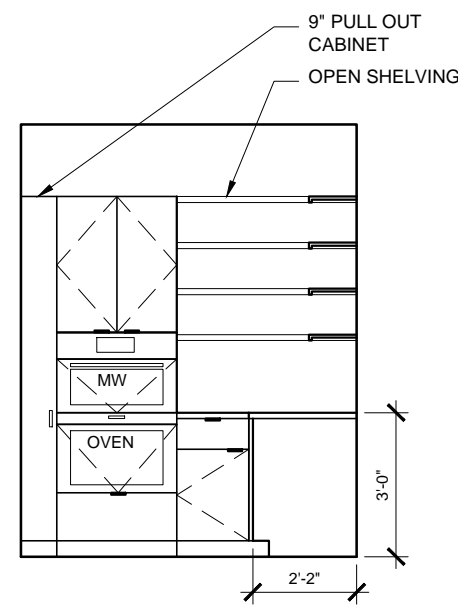

**4 KITCHEN - S. ELEV.**  
 SCALE: 1/4" = 1'-0"

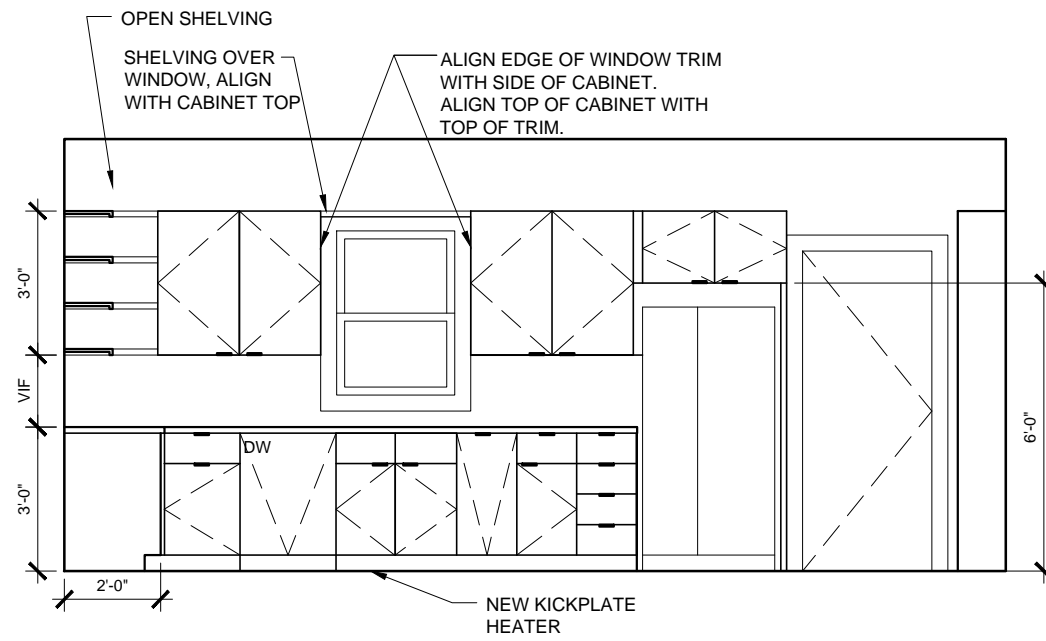

**5 KITCHEN WEST ELEVATION**  
 SCALE: 1/4" = 1'-0"

**INTERIOR ELEVATIONS**  
 PROJECT NAME:  
**CHERBULIEZ / CLAYTER RESIDENCE**  
 PORTLAND MAINE

DRAWING TITLE:  
 THIS DRAWING IS THE PROPERTY OF LINDA BRALEY AND IS NOT TO BE COPIED OR REPRODUCED IN PART OR IN WHOLE WITHOUT THE WRITTEN CONSENT OF LINDA BRALEY.

DATE OF ISSUE  
 FEB 8TH, 2016  
 DESCRIPTION  
 CONCEPTUAL  
 SCALE  
 AS NOTED  
 PROJECT NUMBER  
 2015-0600