


**CASCO BAY ENGINEERING**  
 424 Fore Street  
 Portland, ME 04101  
 Phone 207.842.2800  
 Fax 207.842.2828  
[www.cascobayengineering.com](http://www.cascobayengineering.com)

CLIENT:  
**NICOLE CHERBULIEZ**  
**SETH CLAYTER**  
 32 ST. GEORGE STREET  
 PORTLAND, ME 04103

**CHERBULIEZ-CLAYTER RESIDENCE**  
 PORTLAND MAINE  
**RESIDENTIAL RENOVATION**

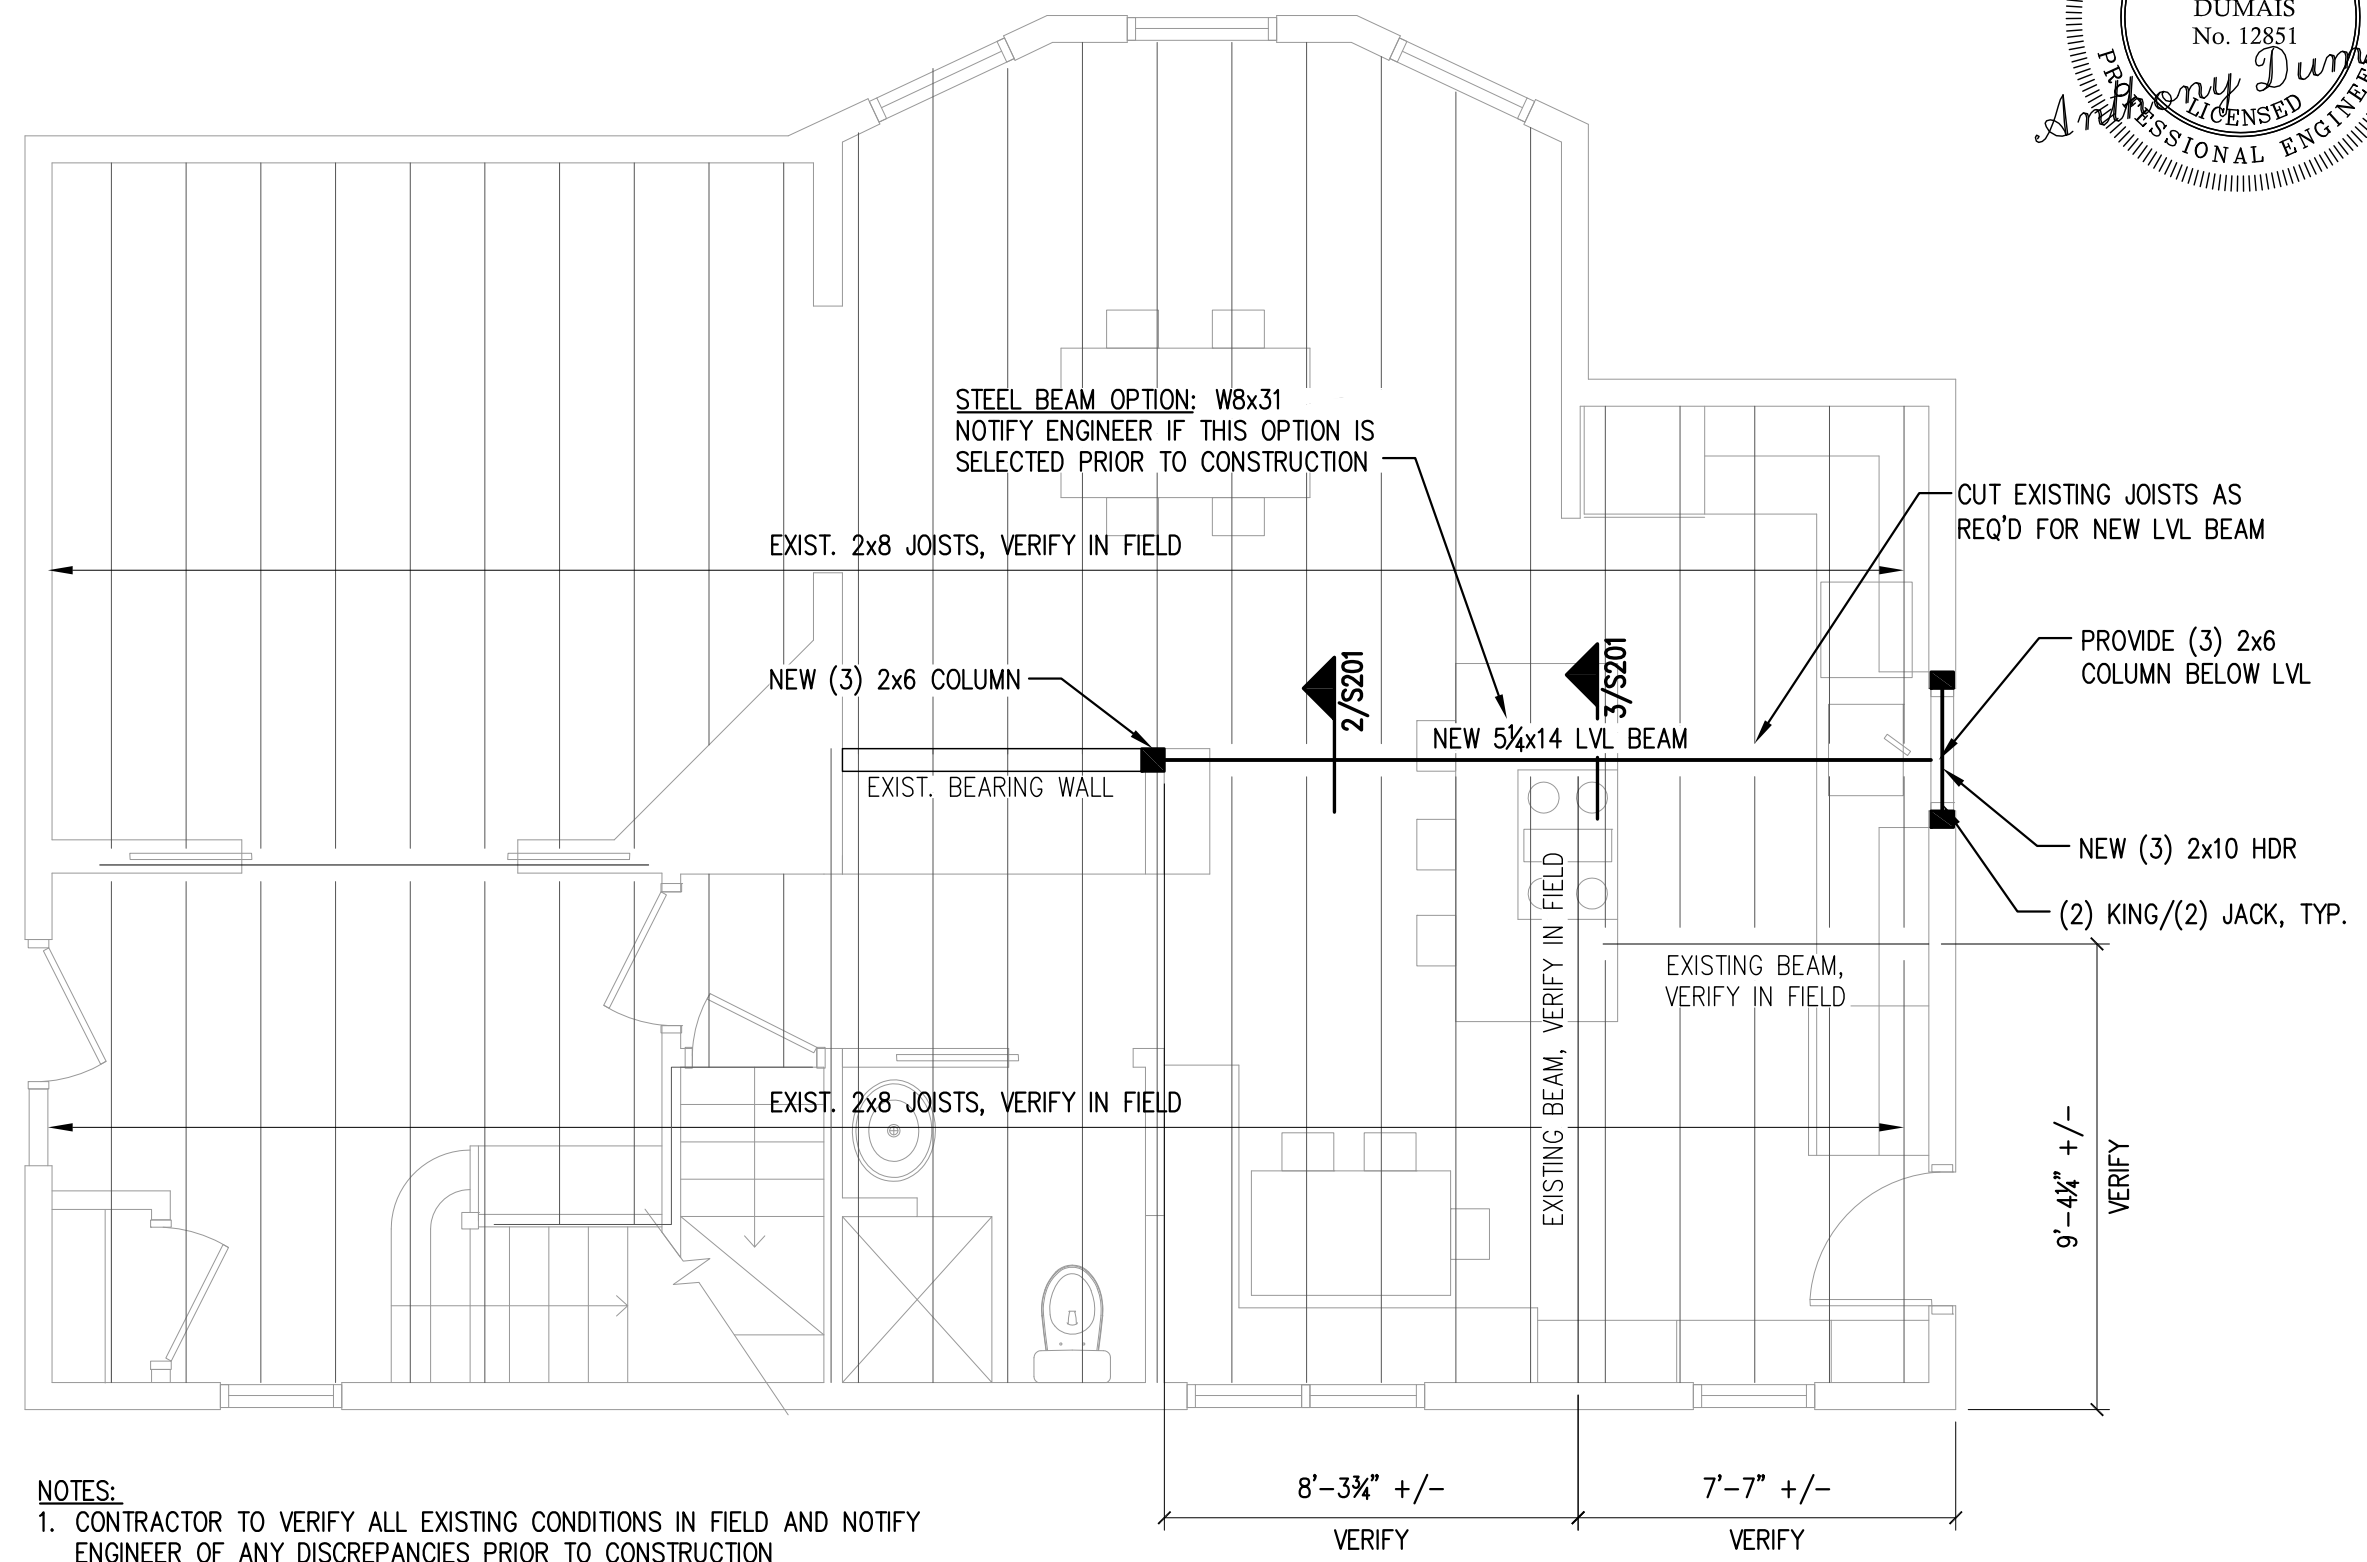

- NOTES:**
1. CONTRACTOR TO VERIFY ALL EXISTING CONDITIONS IN FIELD AND NOTIFY ENGINEER OF ANY DISCREPANCIES PRIOR TO CONSTRUCTION
  2. PROVIDE SIMPSON FACE MOUNT HANGERS AT ALL FLUSH FRAMED JOIST ENDS

SHEET TITLE:  
**SECOND FLOOR FRAMING PLAN**

ISSUED:	FOR CONSTRUCTION
DATE:	2-9-16
DESIGNED:	TD
DRAWN:	TD
PROJECT No:	16-002

SCALE: 1/4"=1'-0"

**S-102**