



MARK MUELLER ARCHITECTS A.I.A.
 100 Commercial Street
 Suite 205
 Portland, Maine 04101
 Phone: 207.774.9057
 Email: rfm@muellerarchitects.com


© COPYRIGHT 2015
 MARK MUELLER ARCHITECTS

ZAJKOWSKI ISLAND HOUSE
 40 SPRING AVENUE
 PORTLAND, MAINE 04102


FIRST/SECOND FLOOR PLANS

PROJECT: ZAJKOWSKI RESIDENCE
 DRAWN BY: MLM/TJD
 CHECK BY: MLM

A-1.1

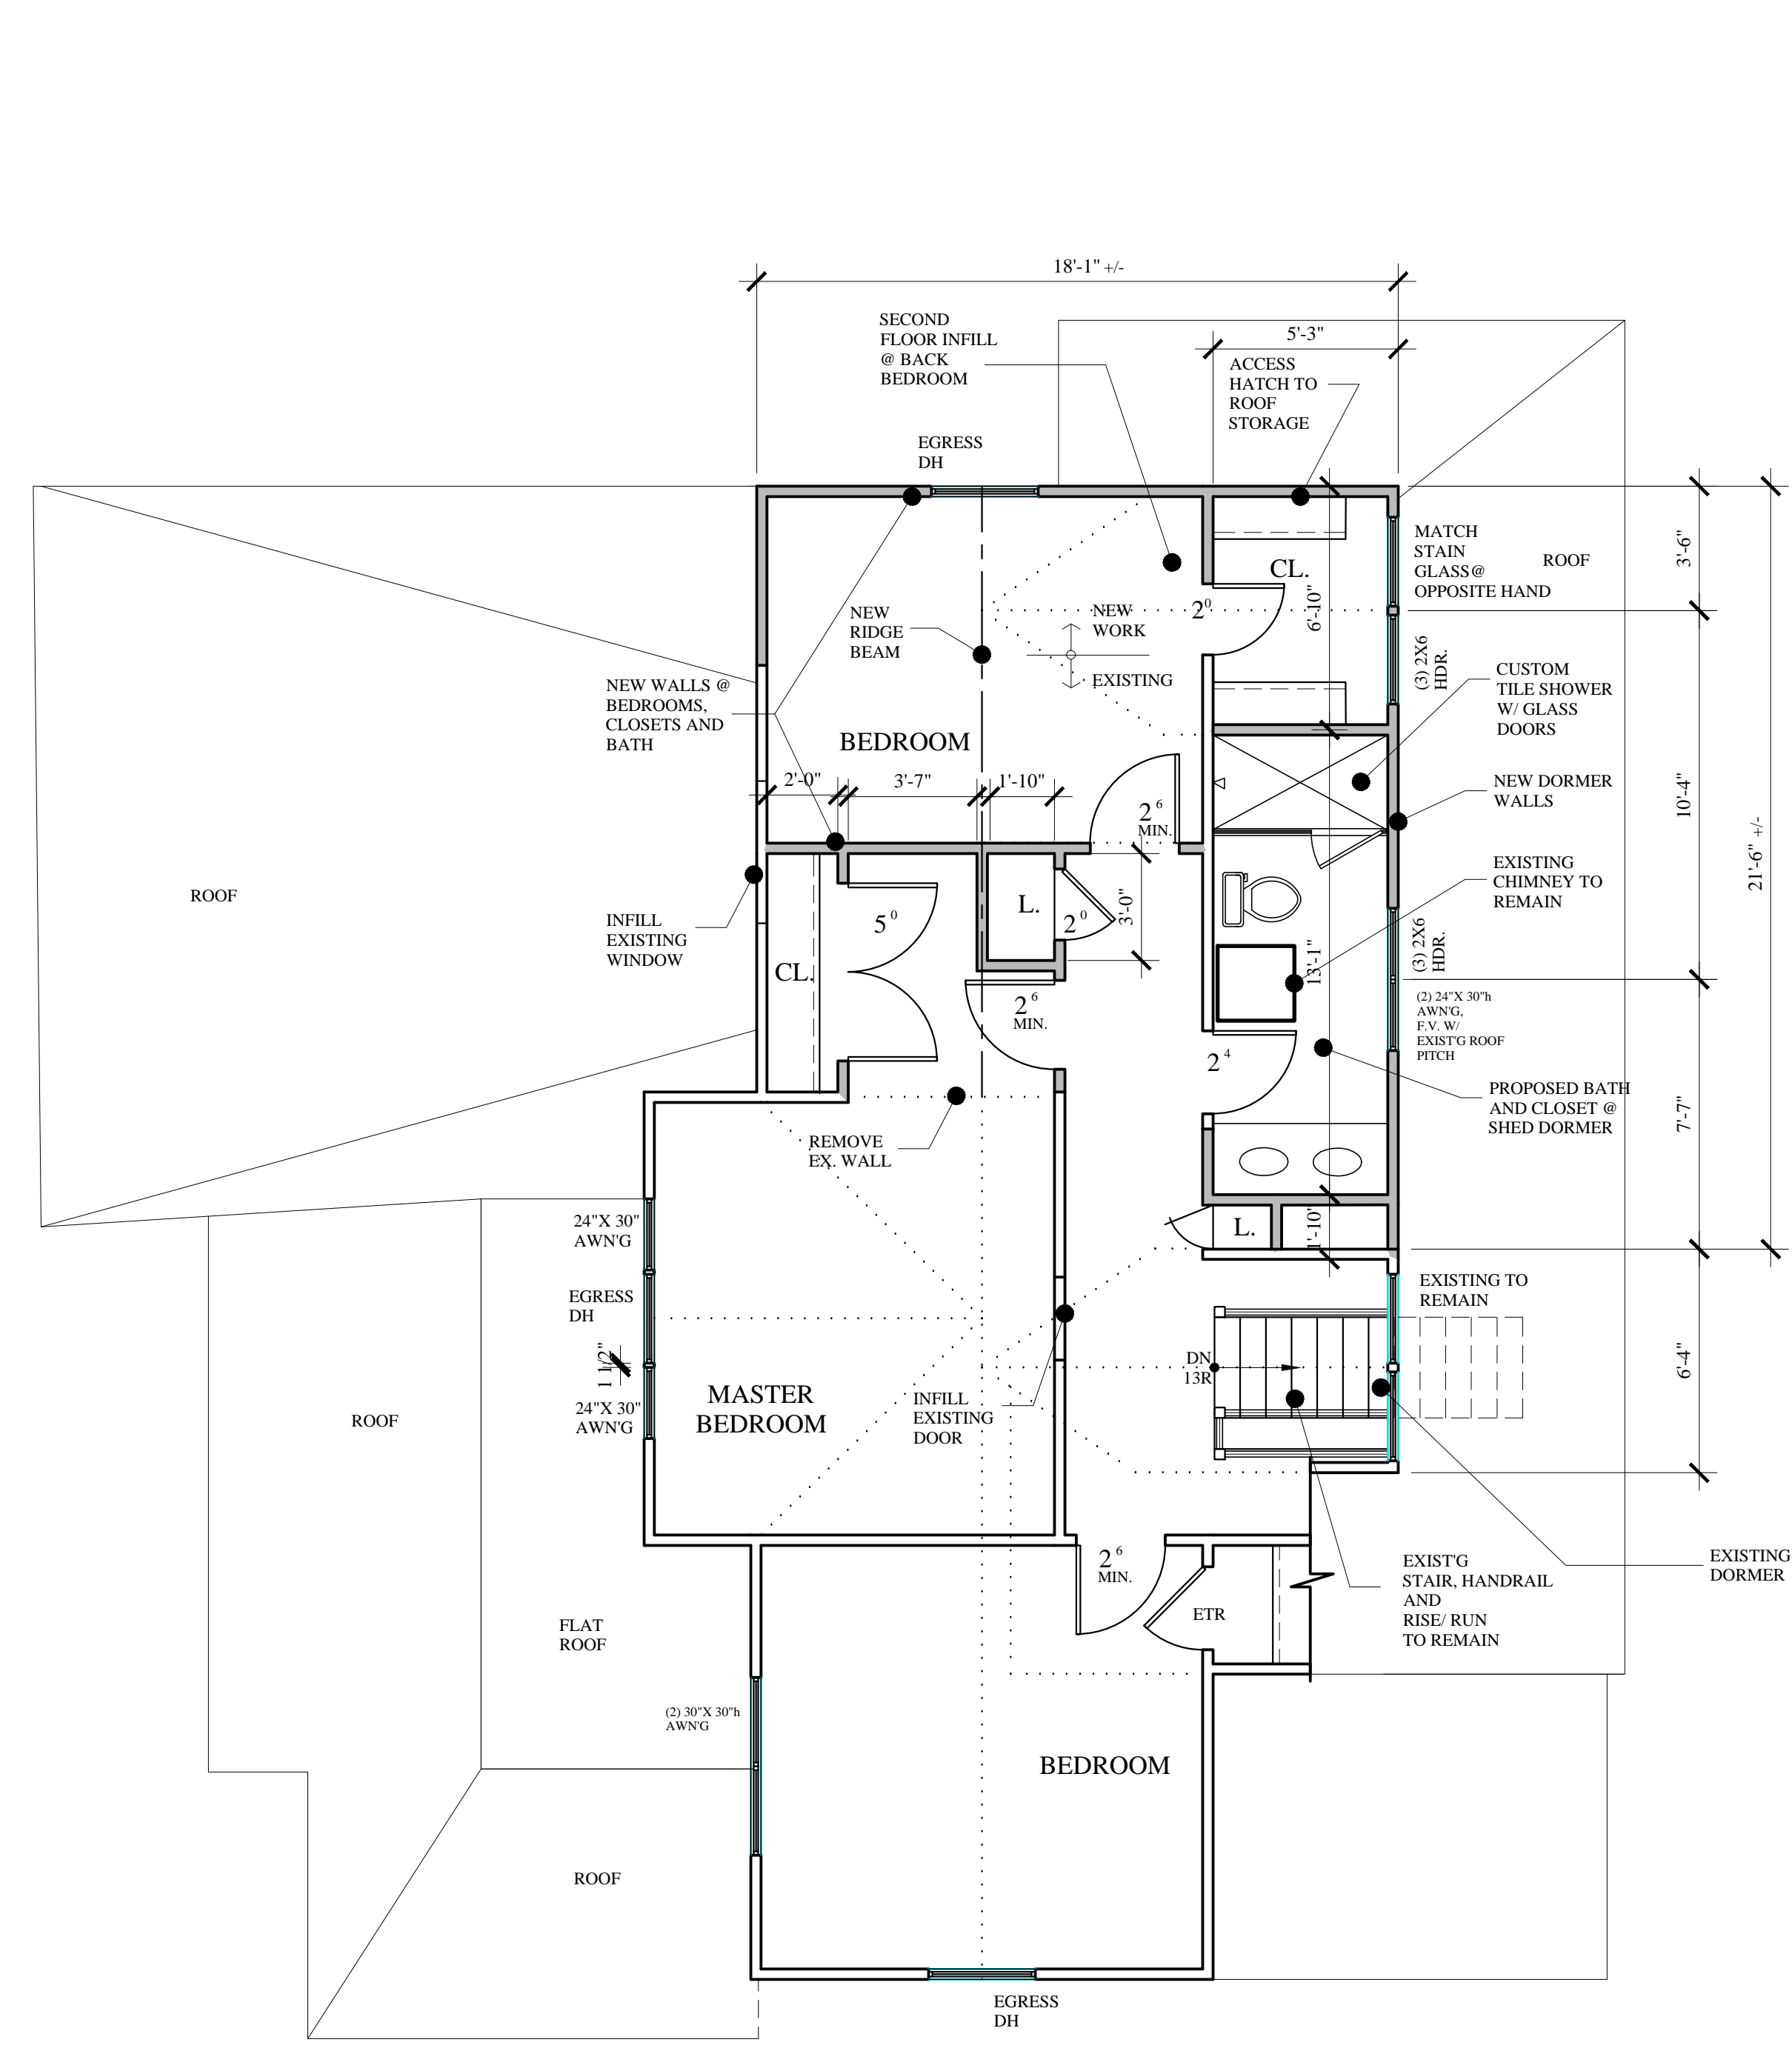

SECOND FLOOR PLAN
 SCALE: 1/4"=1'-0"

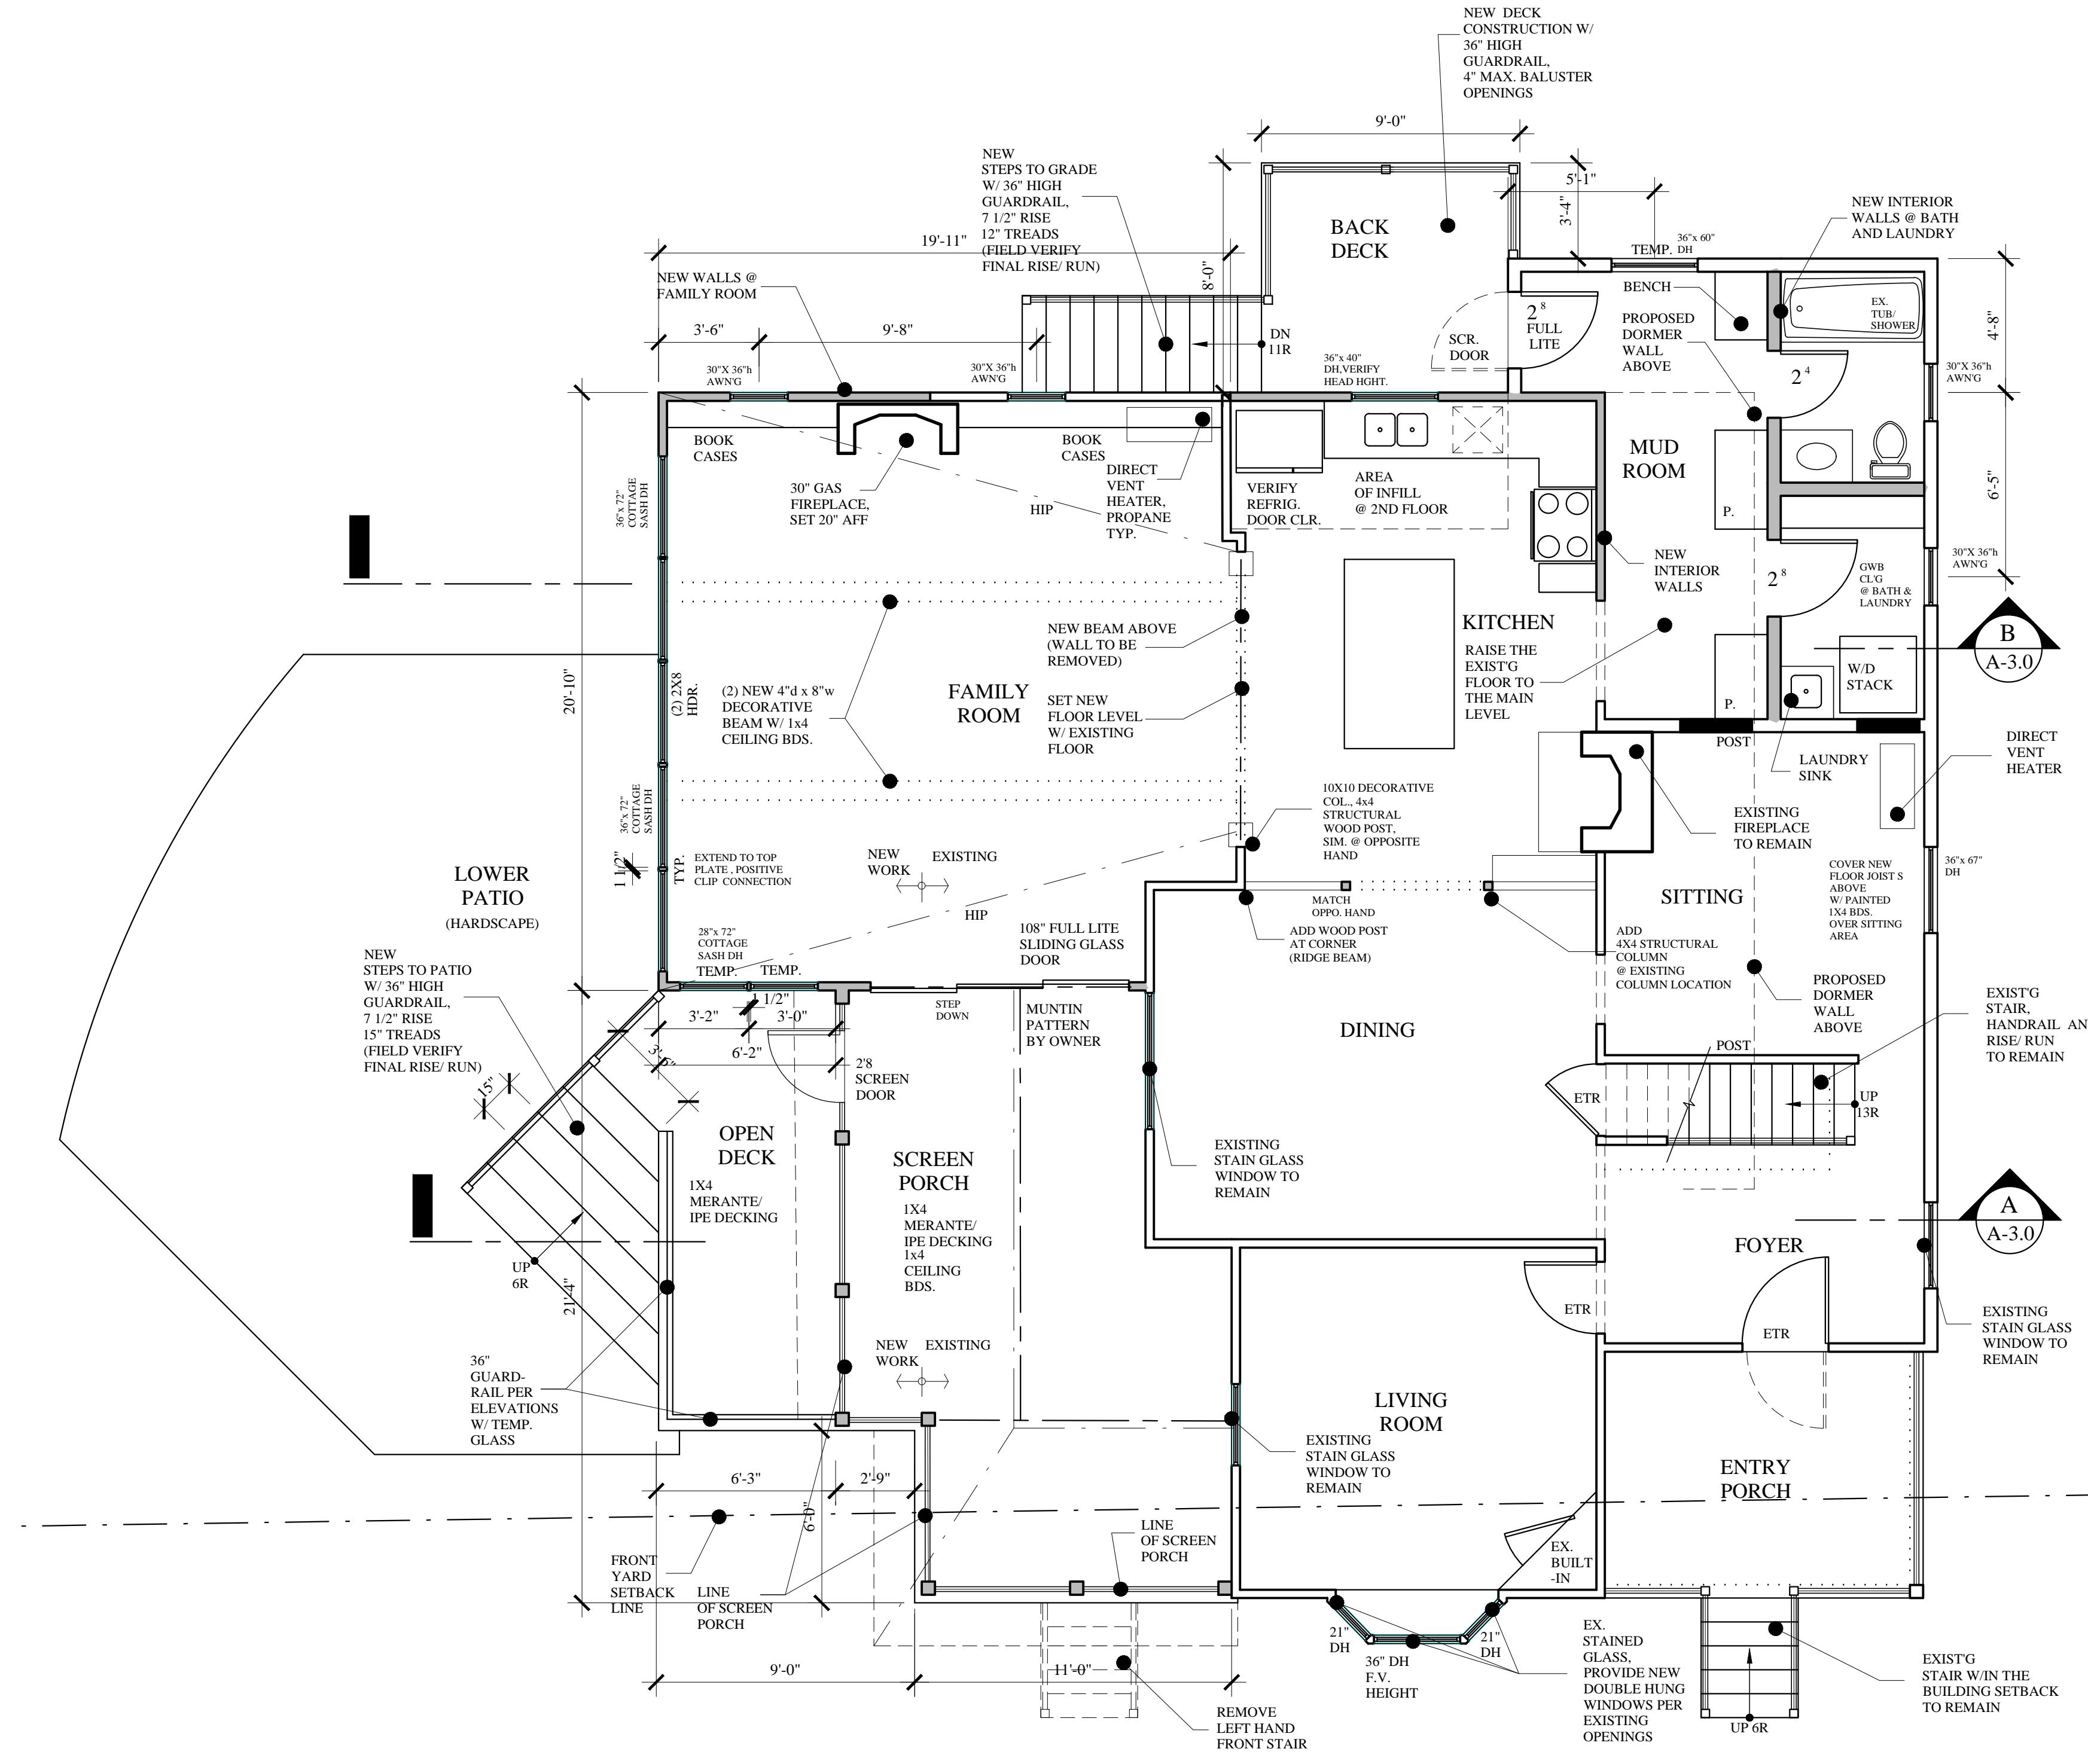

FIRST FLOOR PLAN
 SCALE: 1/4"=1'-0"

NOTE:
 1. THE HOUSE IS NOT WINTERIZED. NEW WORK SHALL REMAIN UN-INSULATED AND REFLECT THE DETAILING OF THE EXISTING HOUSE.
 2. PROPANE FIRED DIRECT VENT RINNAI HEATERS SHALL BE PROVIDED AT THE FIRST FLOOR. INSTALL ELECTRIC BASE BOARD AT THE UPPER LEVEL BEDROOM AND BATH FOR FLEX SEASON USE ONLY.