




EXISTING SECOND FLOOR PLAN
SCALE: 1/4"=1'-0"

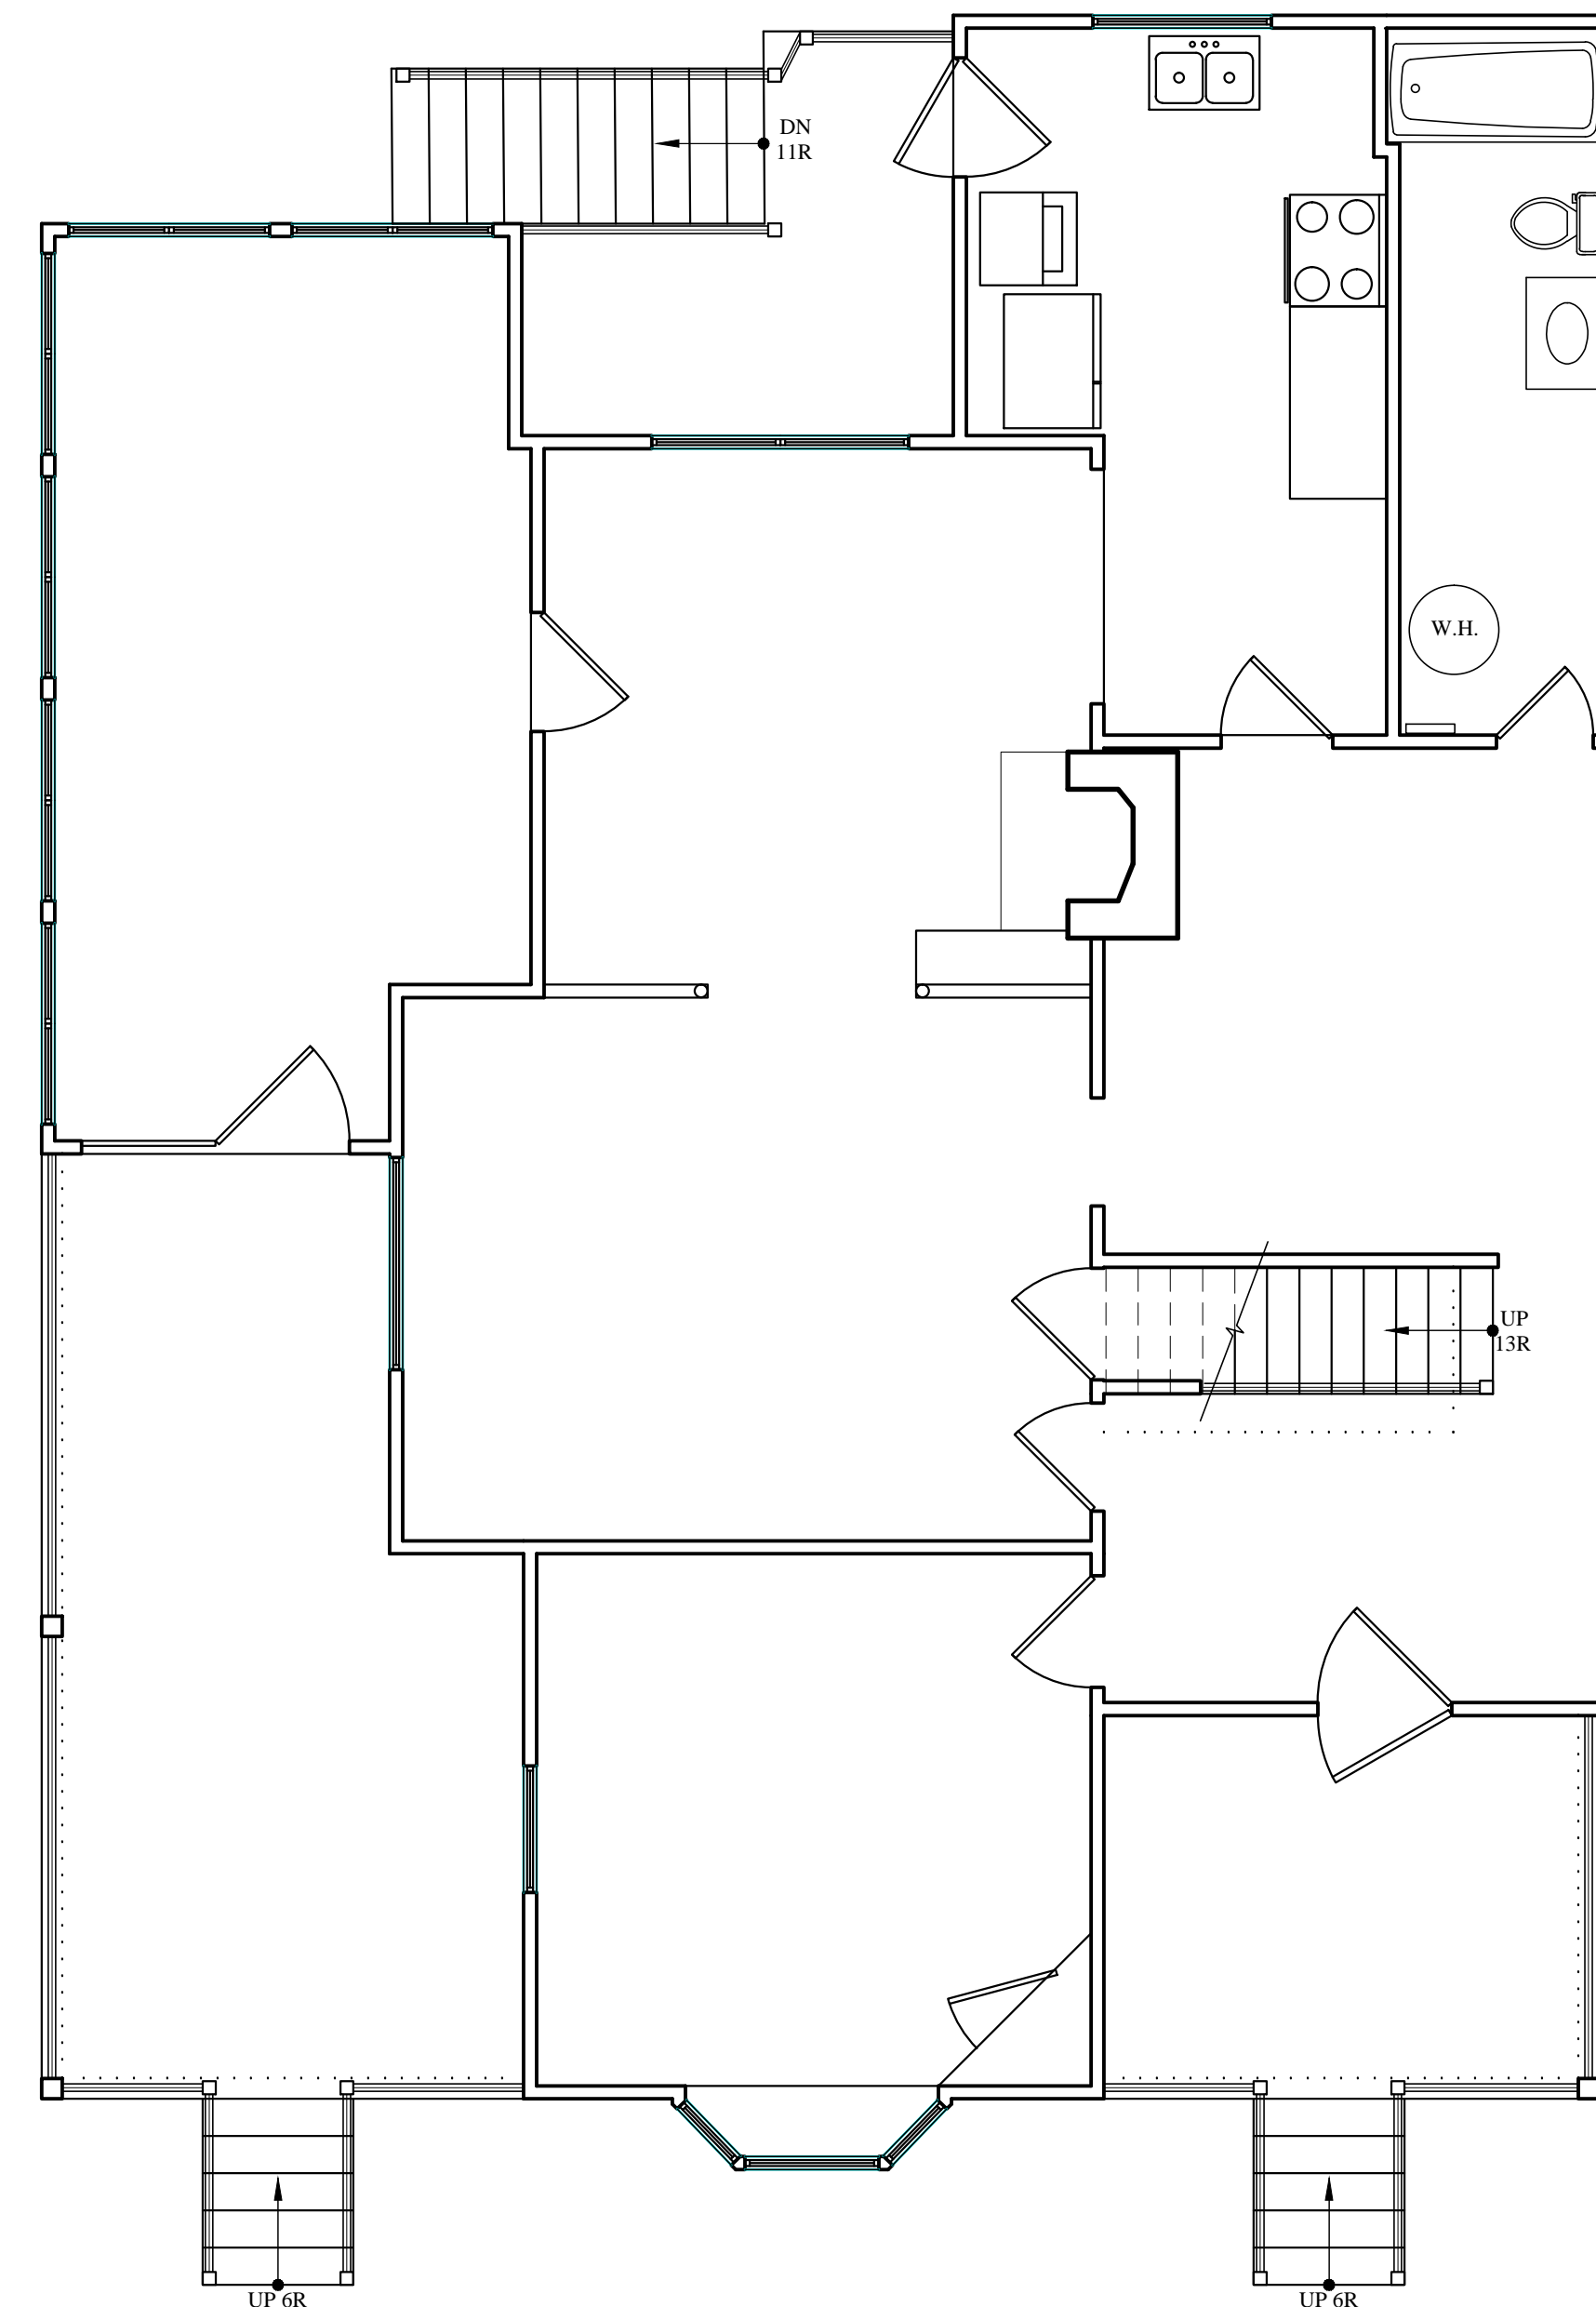


EXISTING FIRST FLOOR PLAN
SCALE: 1/4"=1'-0"

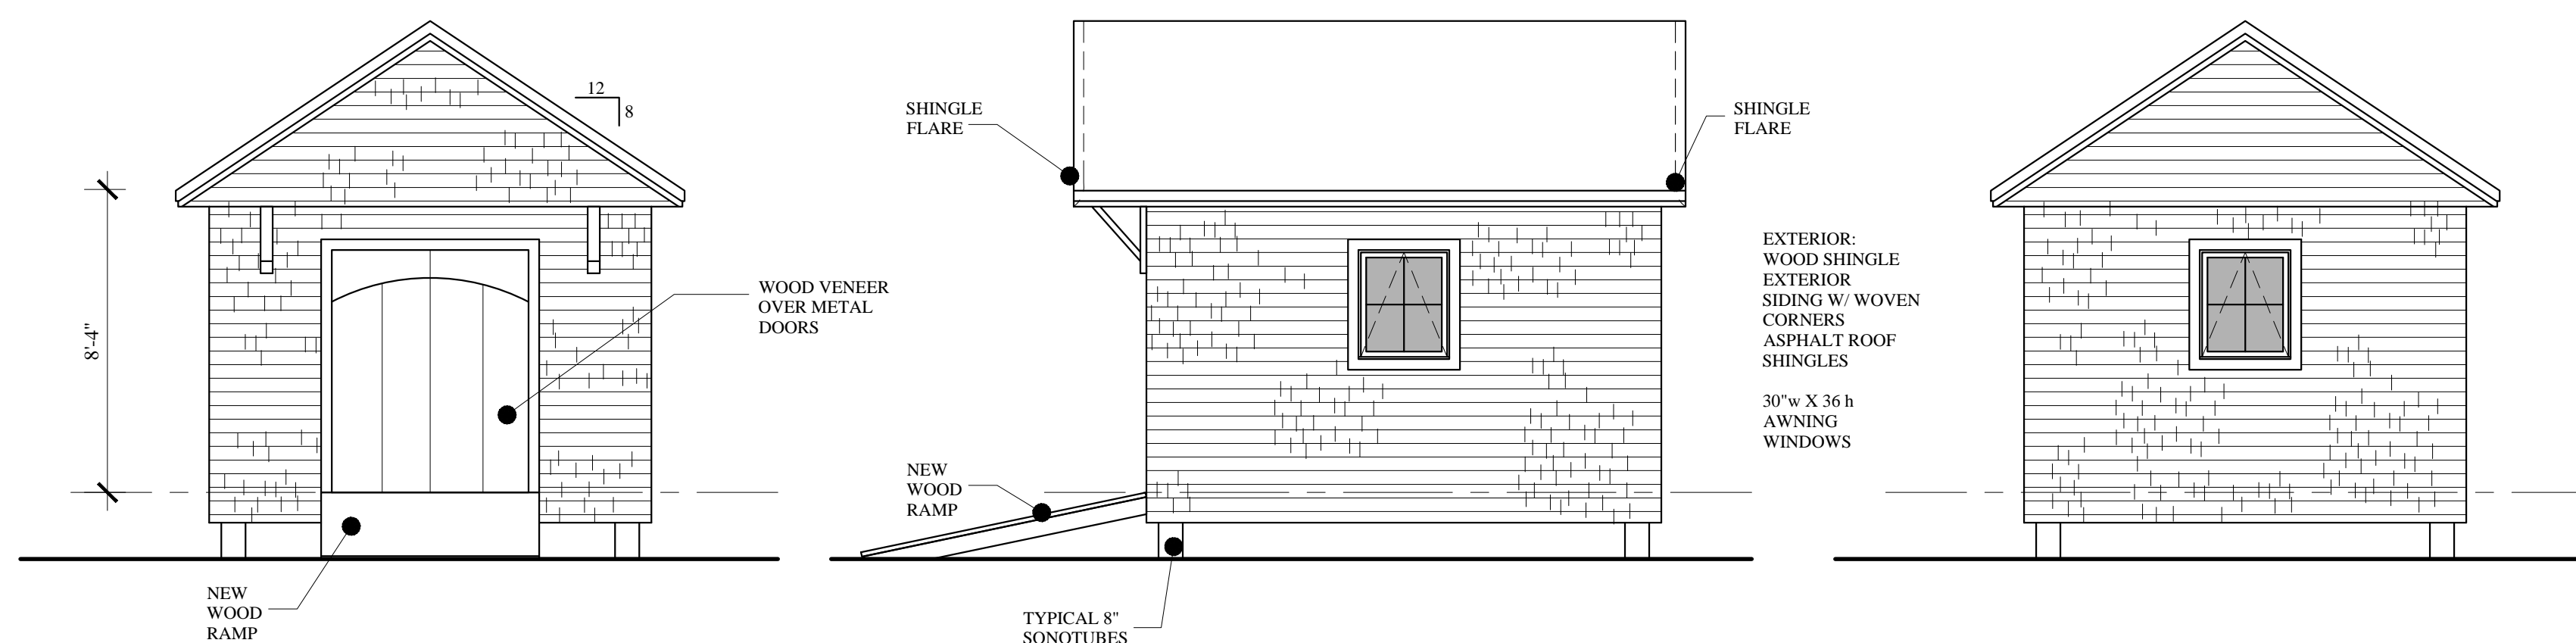

ELEVATIONS
SCALE: 1/4"=1'-0"

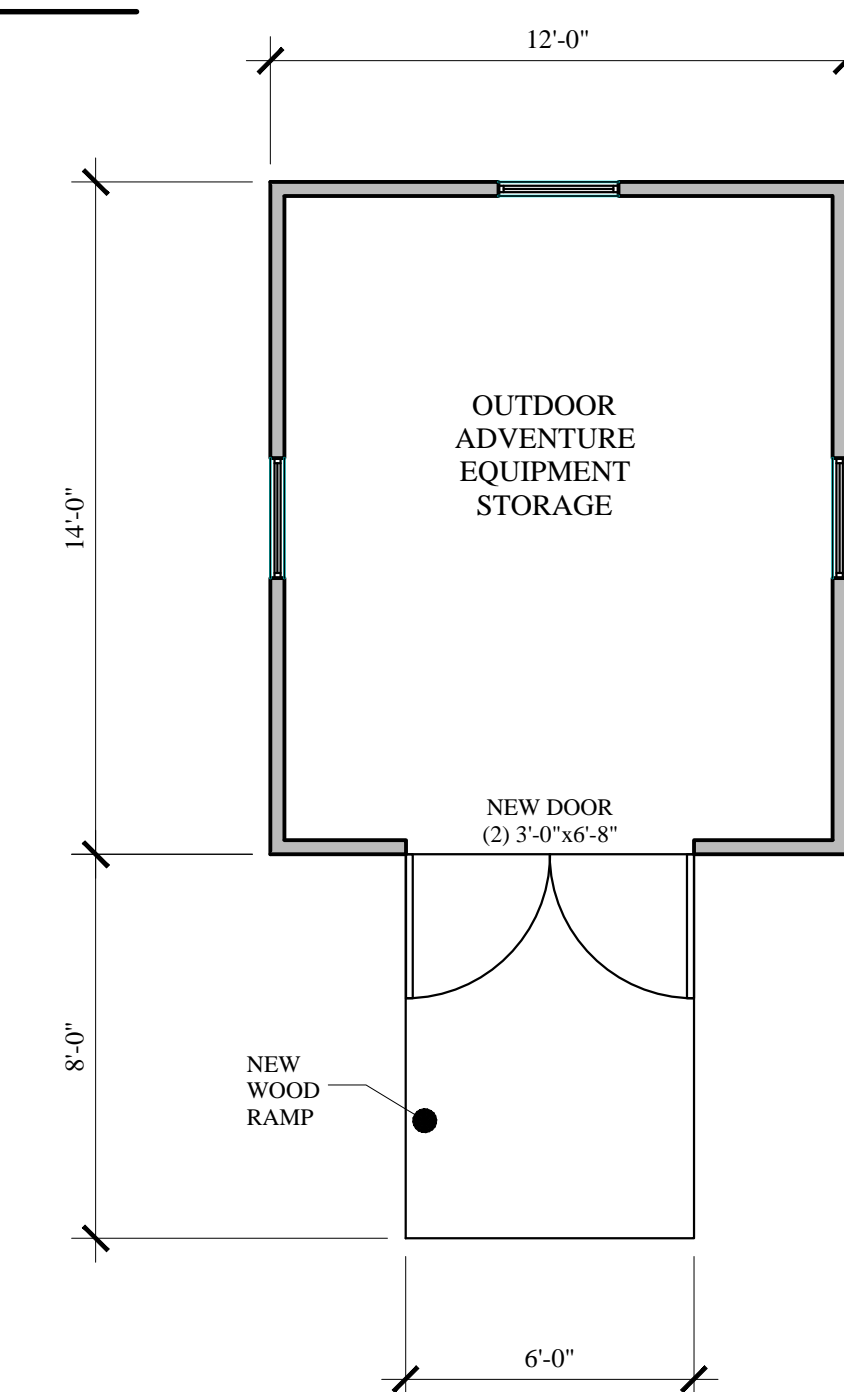

SHED PLAN
SCALE: 1/4"=1'-0"

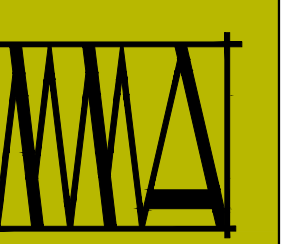

**MARK
MUELLER
ARCHITECTS**

A.I.A.

100 Commercial Street
Suite 205
Portland, Maine 04101
Phone: 207.774.9057
Email:
rf@muellerarchitects.com

© COPYRIGHT 2015
MARK MUELLER ARCHITECTS

ZAJKOWSKI ISLAND HOUSE

40 SPRING AVENUE
PORTLAND, MAINE 04102

**EXISTING FIRST/SECOND
FLOOR PLANS/SHED PLAN**

REVISIONS

DATE

PROJECT

ZAJKOWSKI

RESIDENCE

DRAWN BY

MLM/TJD

CHECK BY

MLM