

MARK MUELLER ARCHITECTS

A.I.A.
100 Commercial Street
Suite 205
Portland, Maine 04101
Phone: 207.774.9057
Email: rfm@muellerarchitects.com


© COPYRIGHT 2015
MARK MUELLER ARCHITECTS

ZAJKOWSKI ISLAND HOUSE
40 SPRING AVENUE
PORTLAND, MAINE 04102


FIRST/SECOND FLOOR PLANS

REVISIONS
DATE
10.02.15
PROJECT
ZAJKOWSKI RESIDENCE
DRAWN BY
MLM/TJD
CHECK BY
MLM

A-1.1

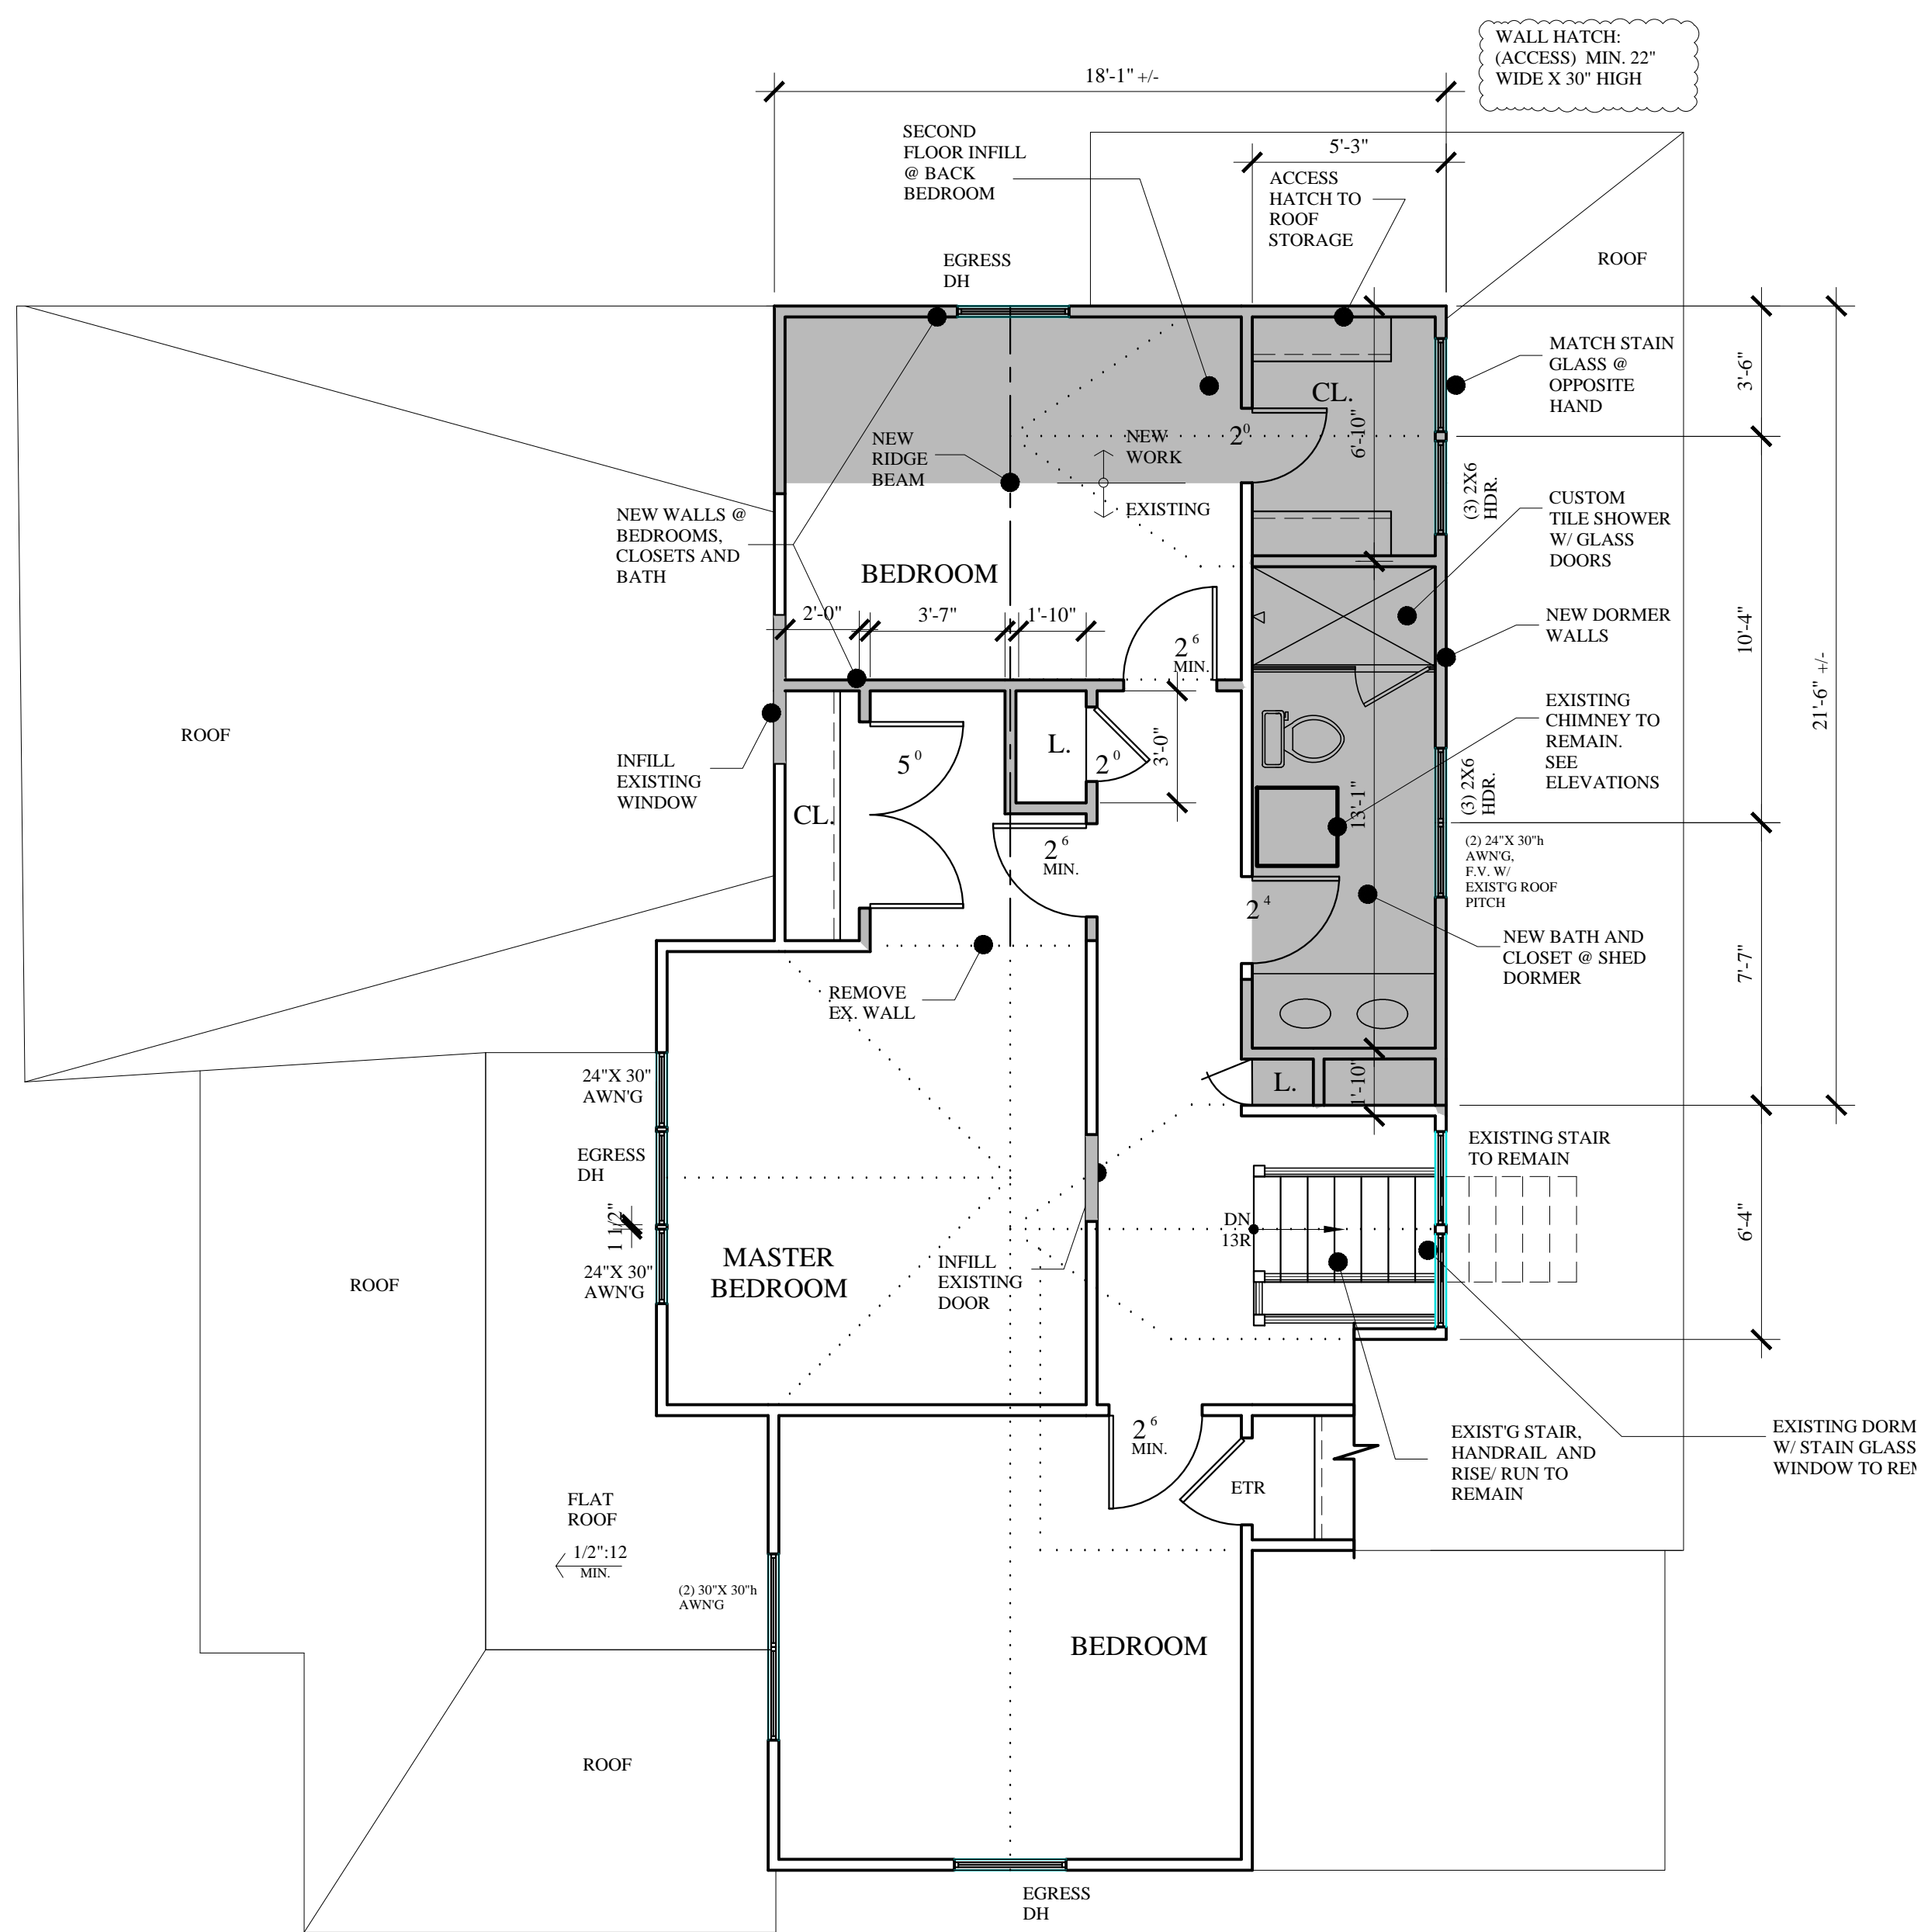

SECOND FLOOR PLAN
SCALE: 1/4"=1'-0"

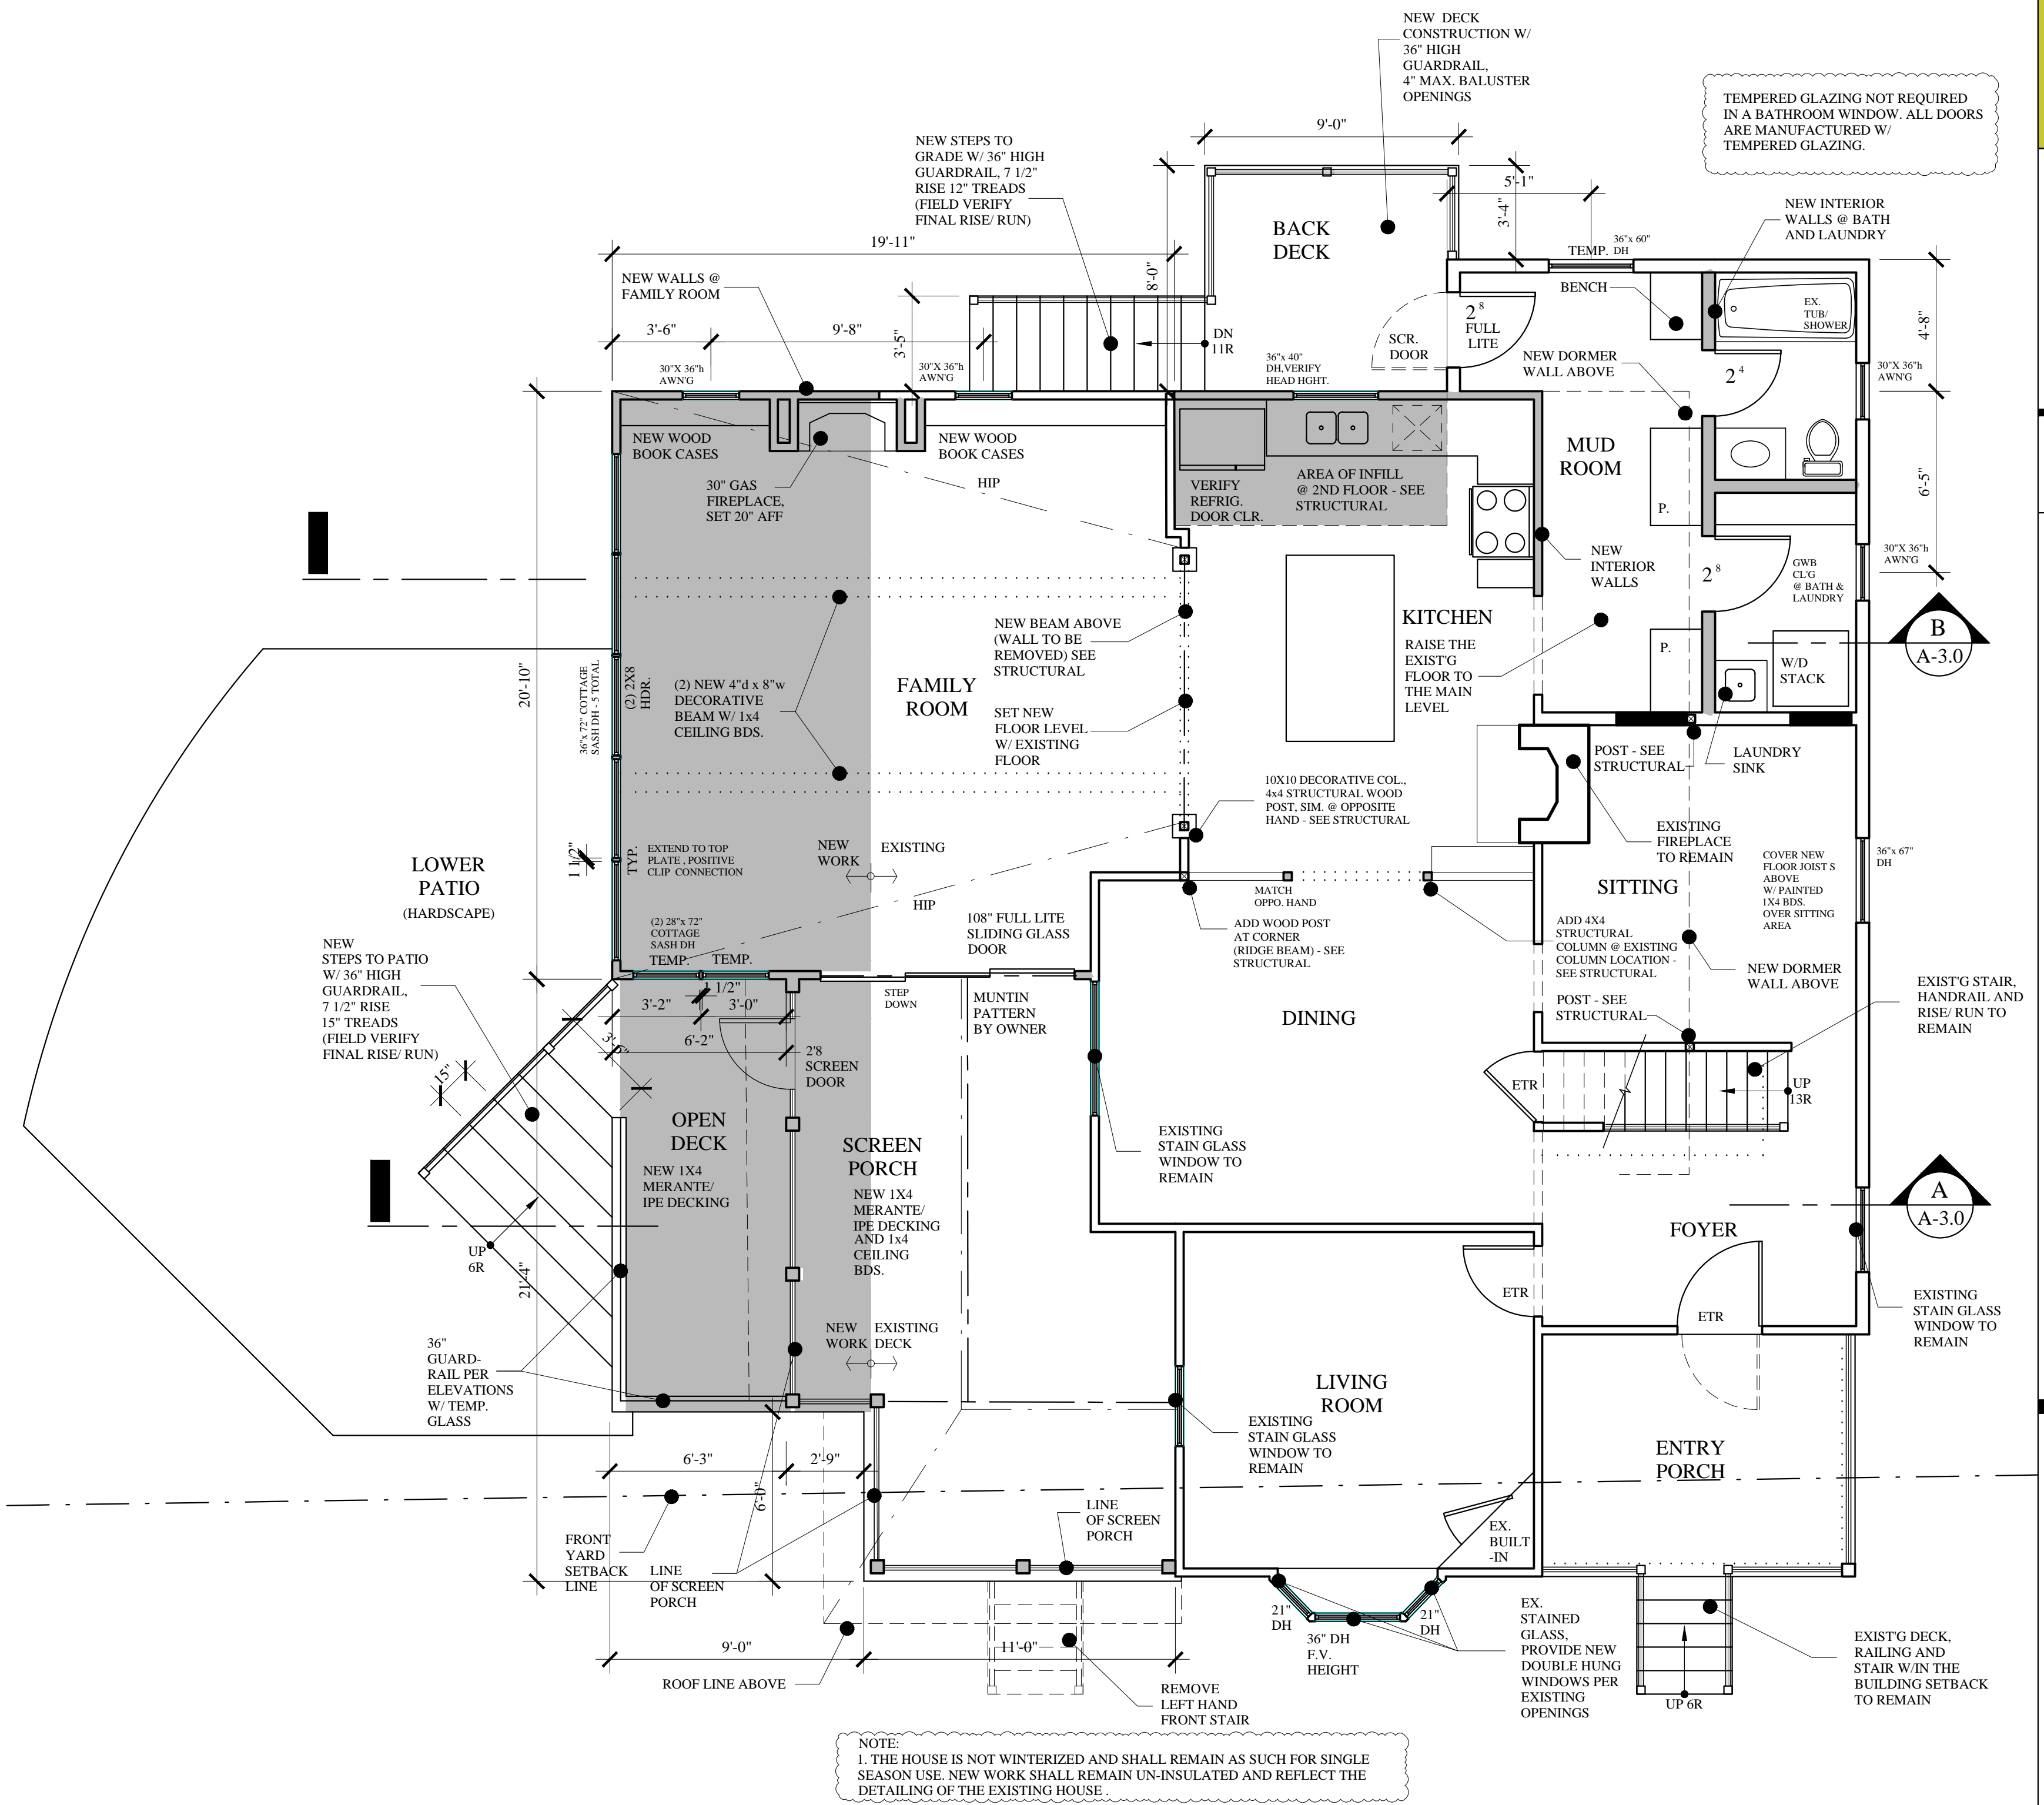

FIRST FLOOR PLAN
SCALE: 1/4"=1'-0"