

MARK MUELLER ARCHITECTS
 A.I.A.
 100 Commercial Street
 Suite 205
 Portland, Maine 04101
 Phone: 207.774.9057
 Email: rfi@muellerarchitects.com


© COPYRIGHT 2015
 MARK MUELLER ARCHITECTS

ZAJKOWSKI ISLAND HOUSE
 40 SPRING AVENUE
 PORTLAND, MAINE 04102


EXTERIOR ELEVATIONS

REVISIONS	DATE
	10.02.15
PROJECT	ZAJKOWSKI RESIDENCE
DRAWN BY	MLM/TJD
CHECK BY	MLM


A-2.1

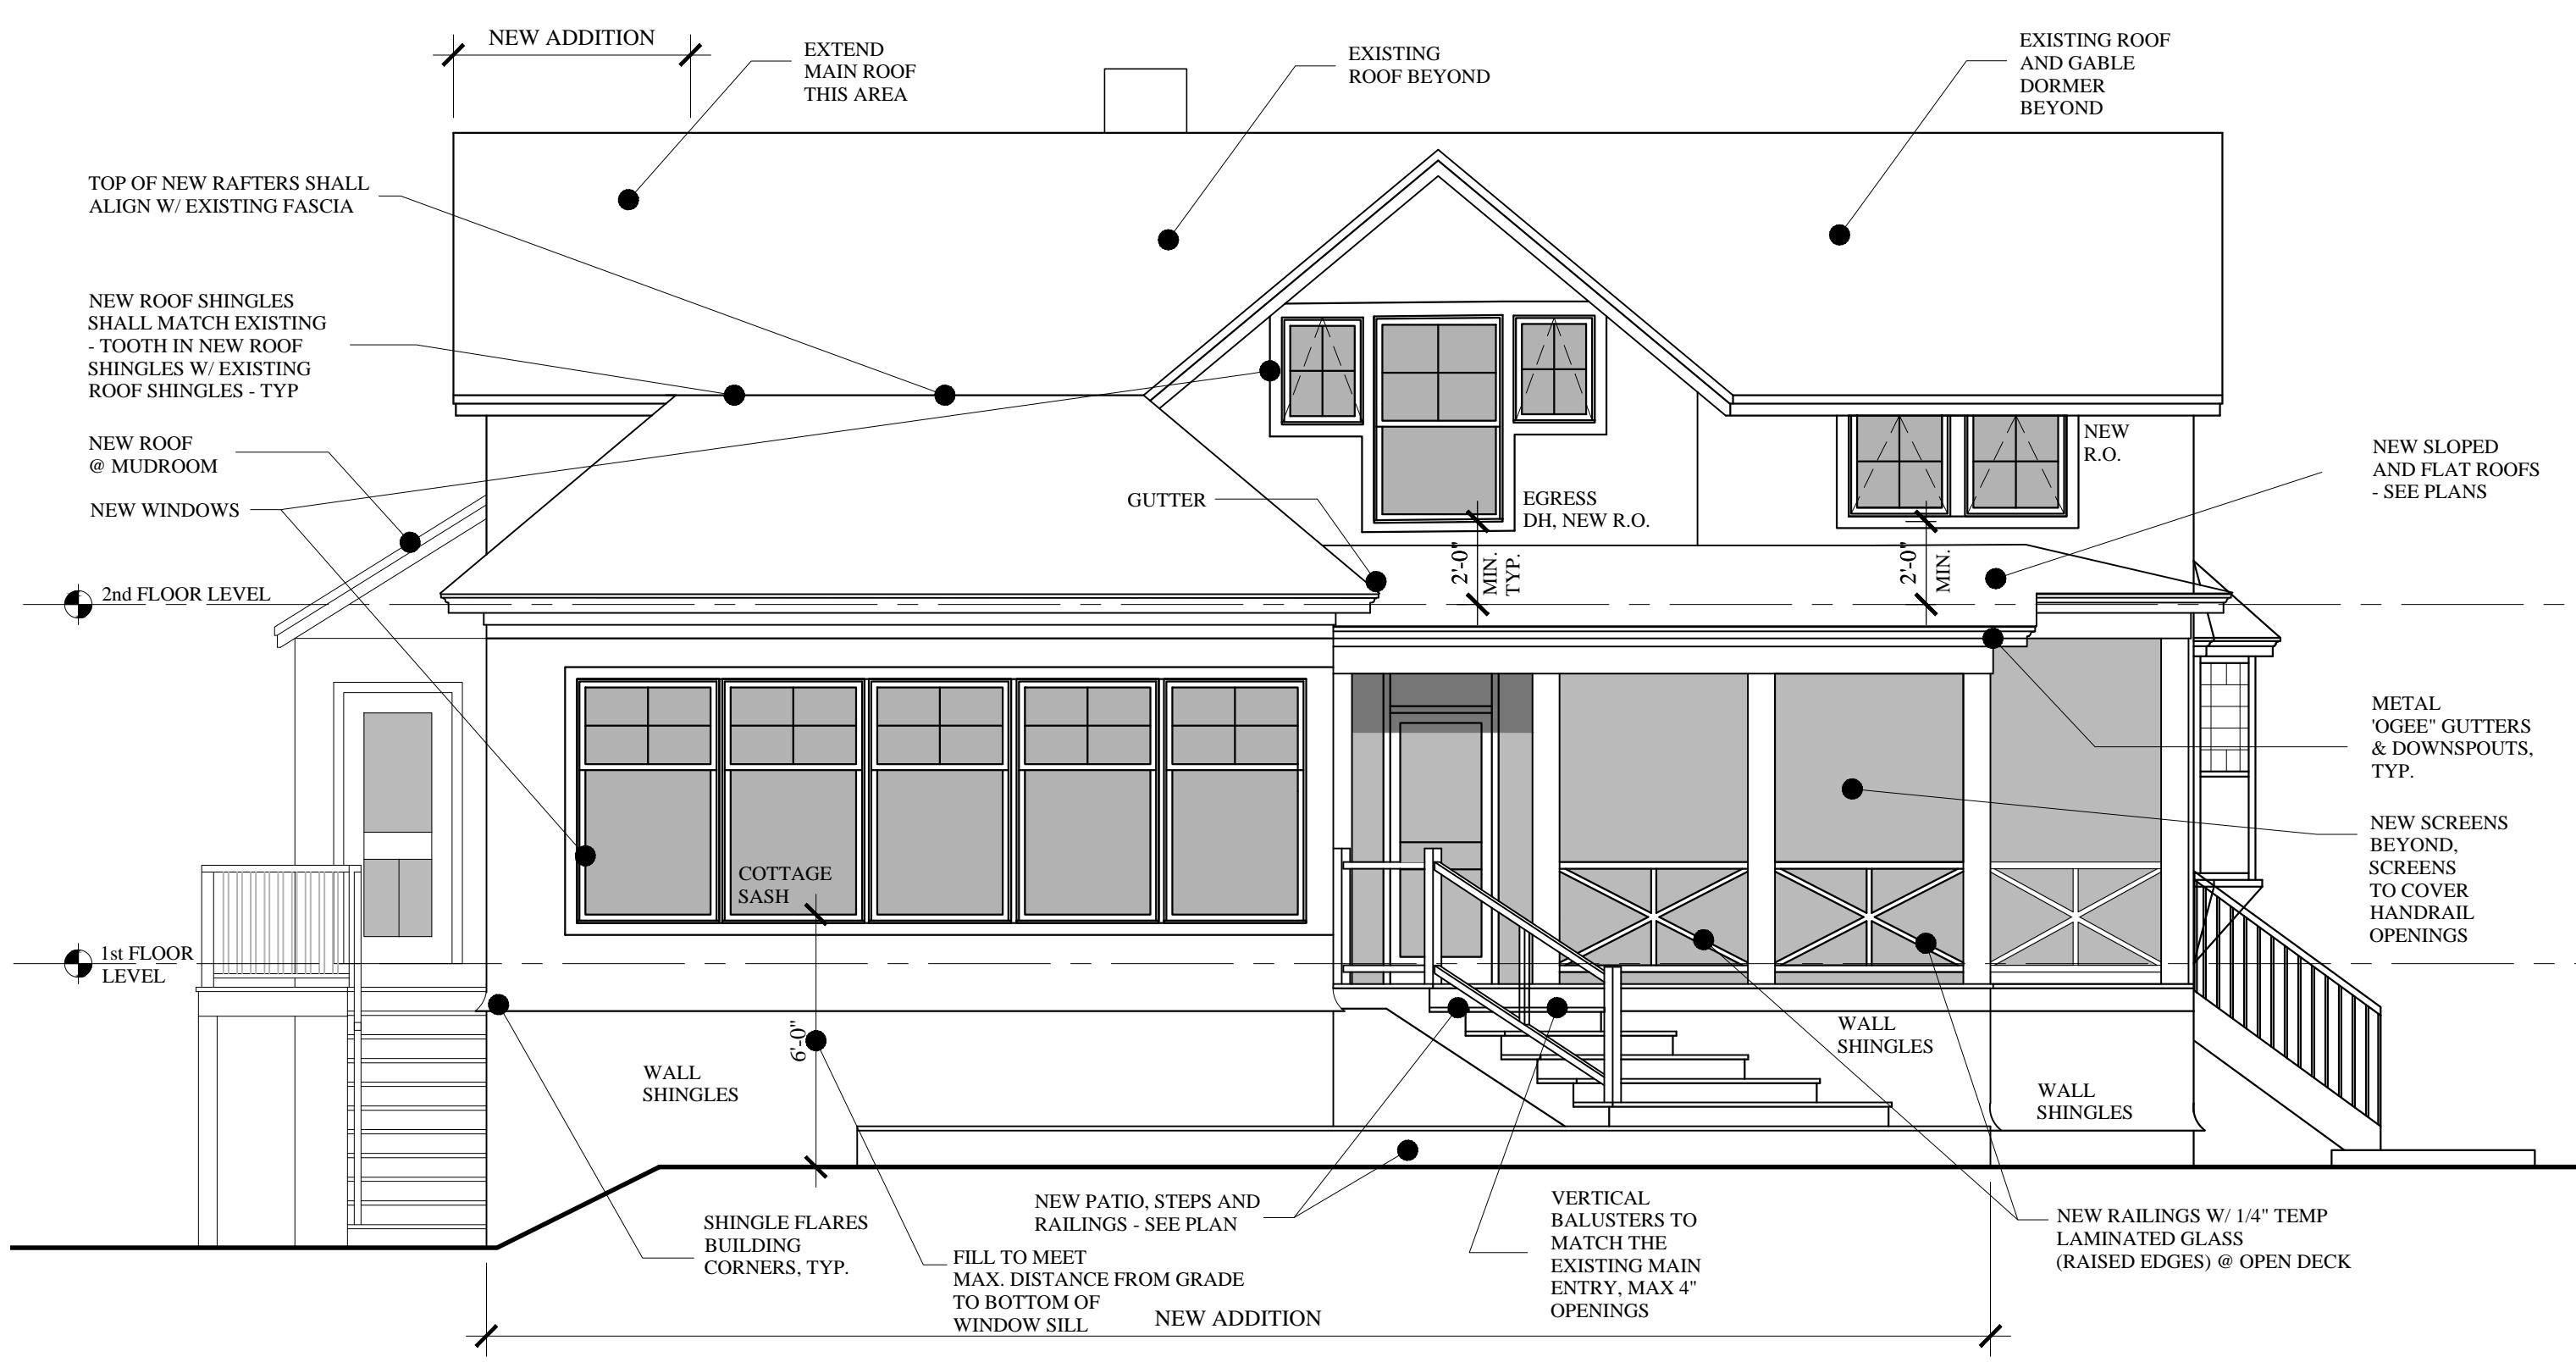


LEFT ELEVATION
 SCALE: 1/4"=1'-0"

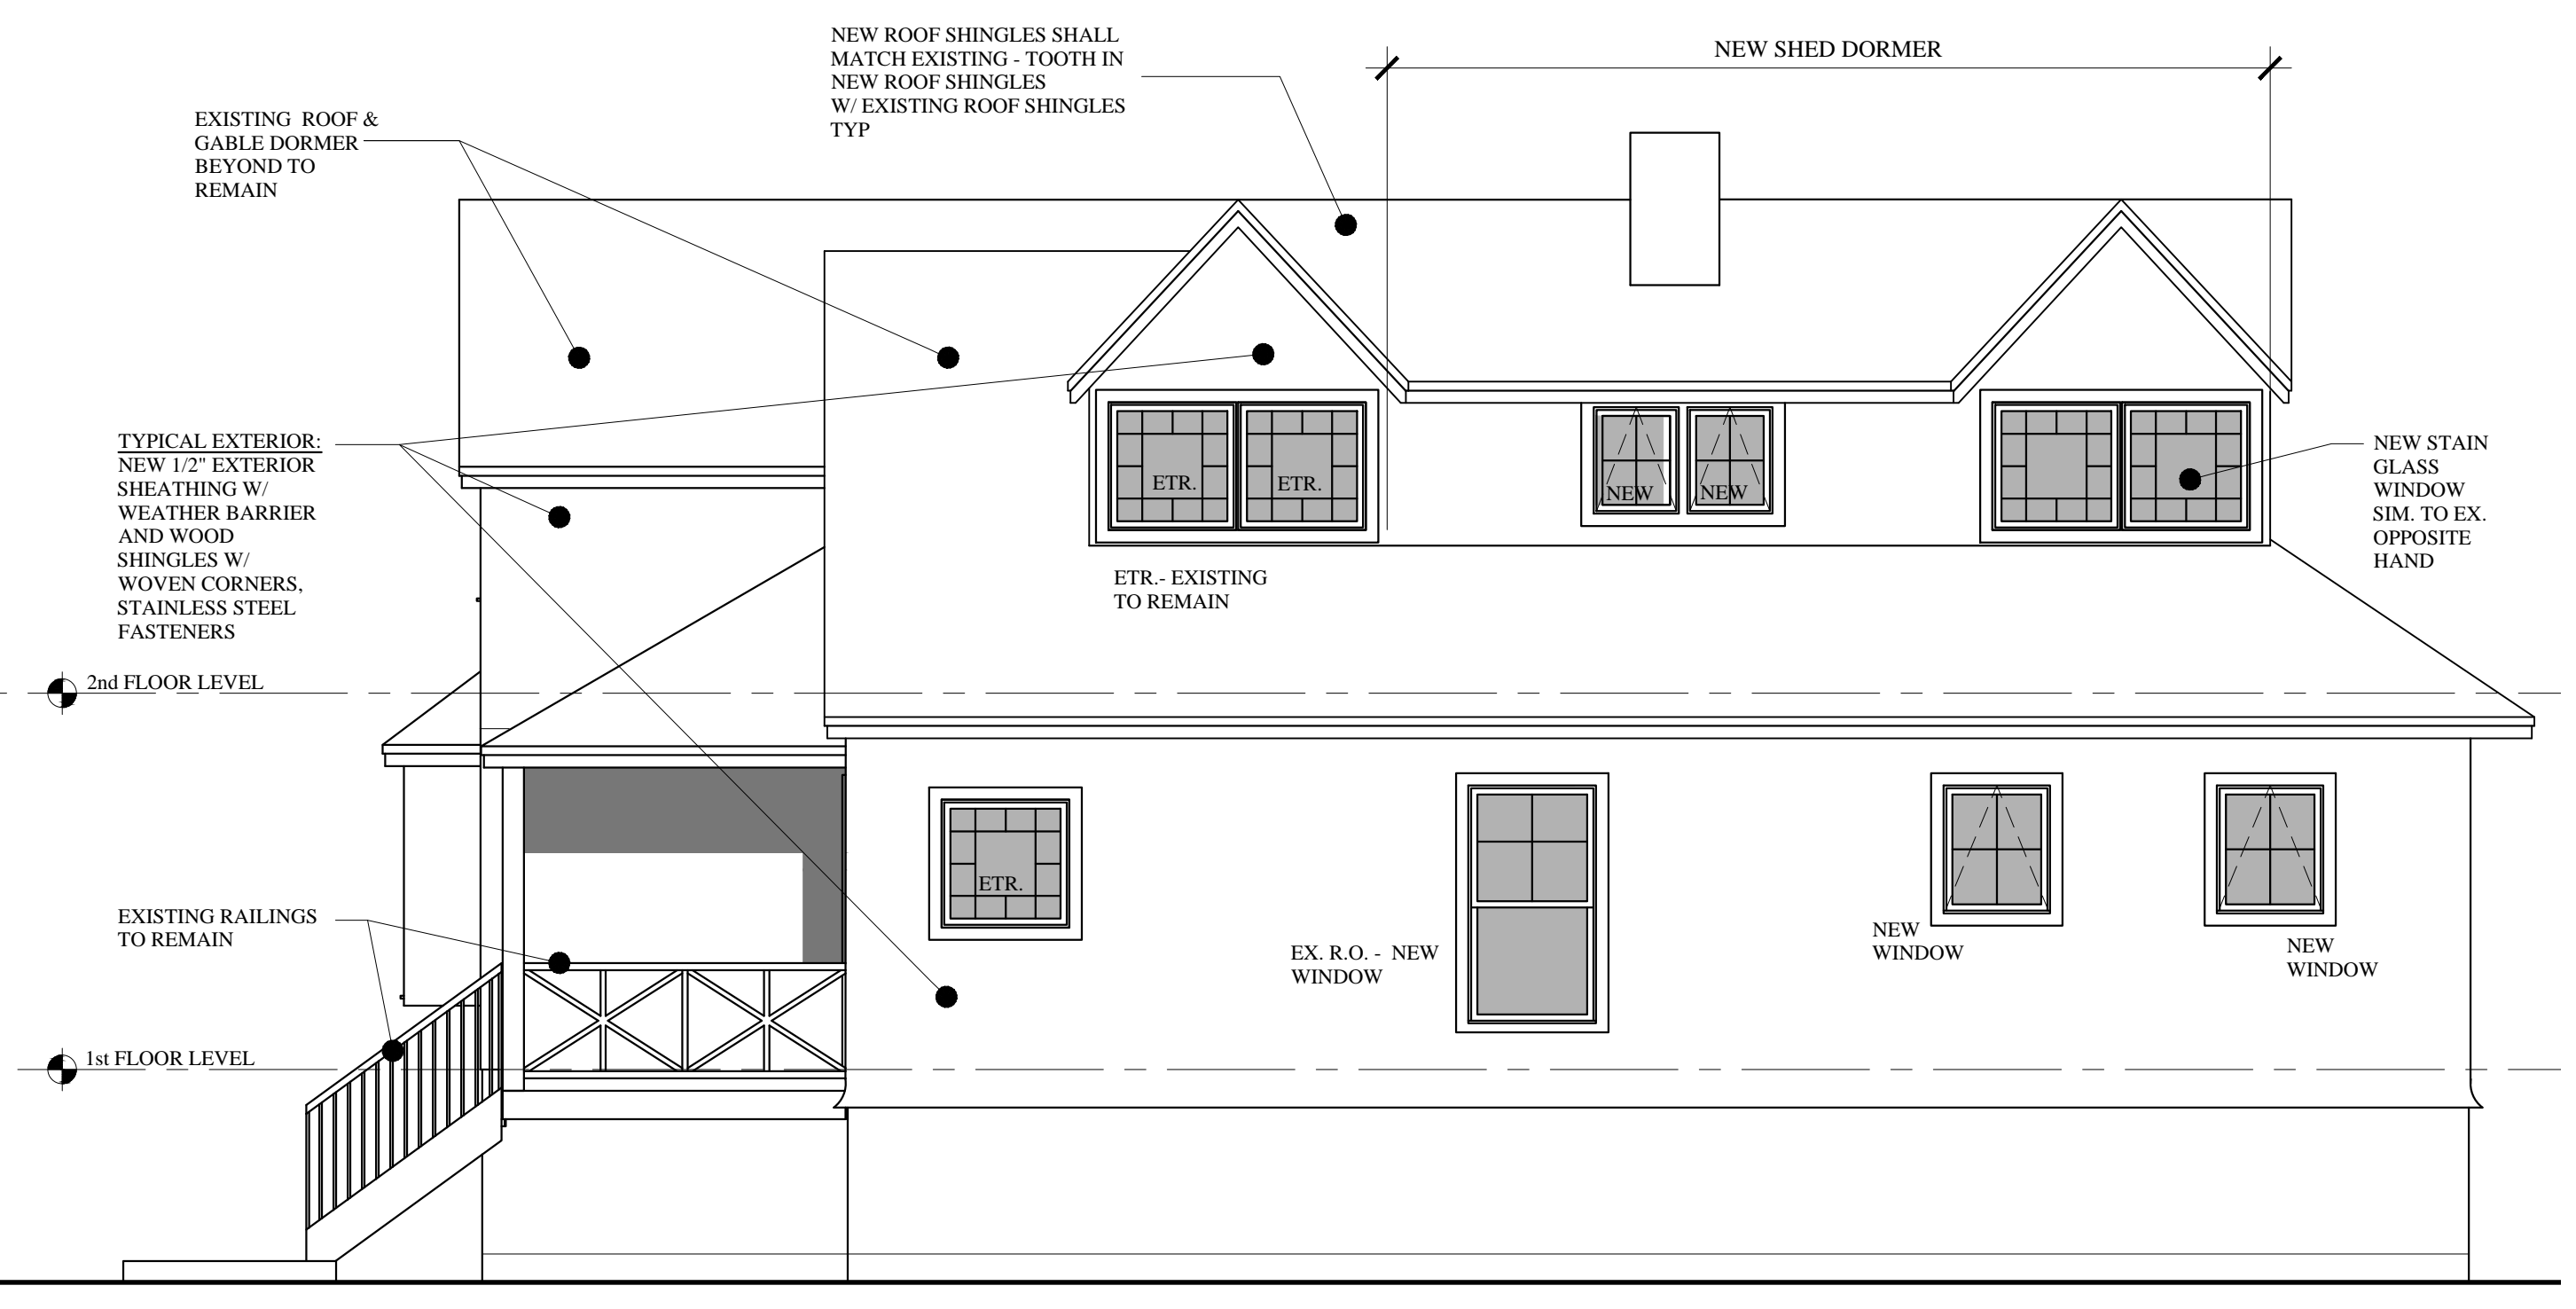

RIGHT ELEVATION
 SCALE: 1/4"=1'-0"

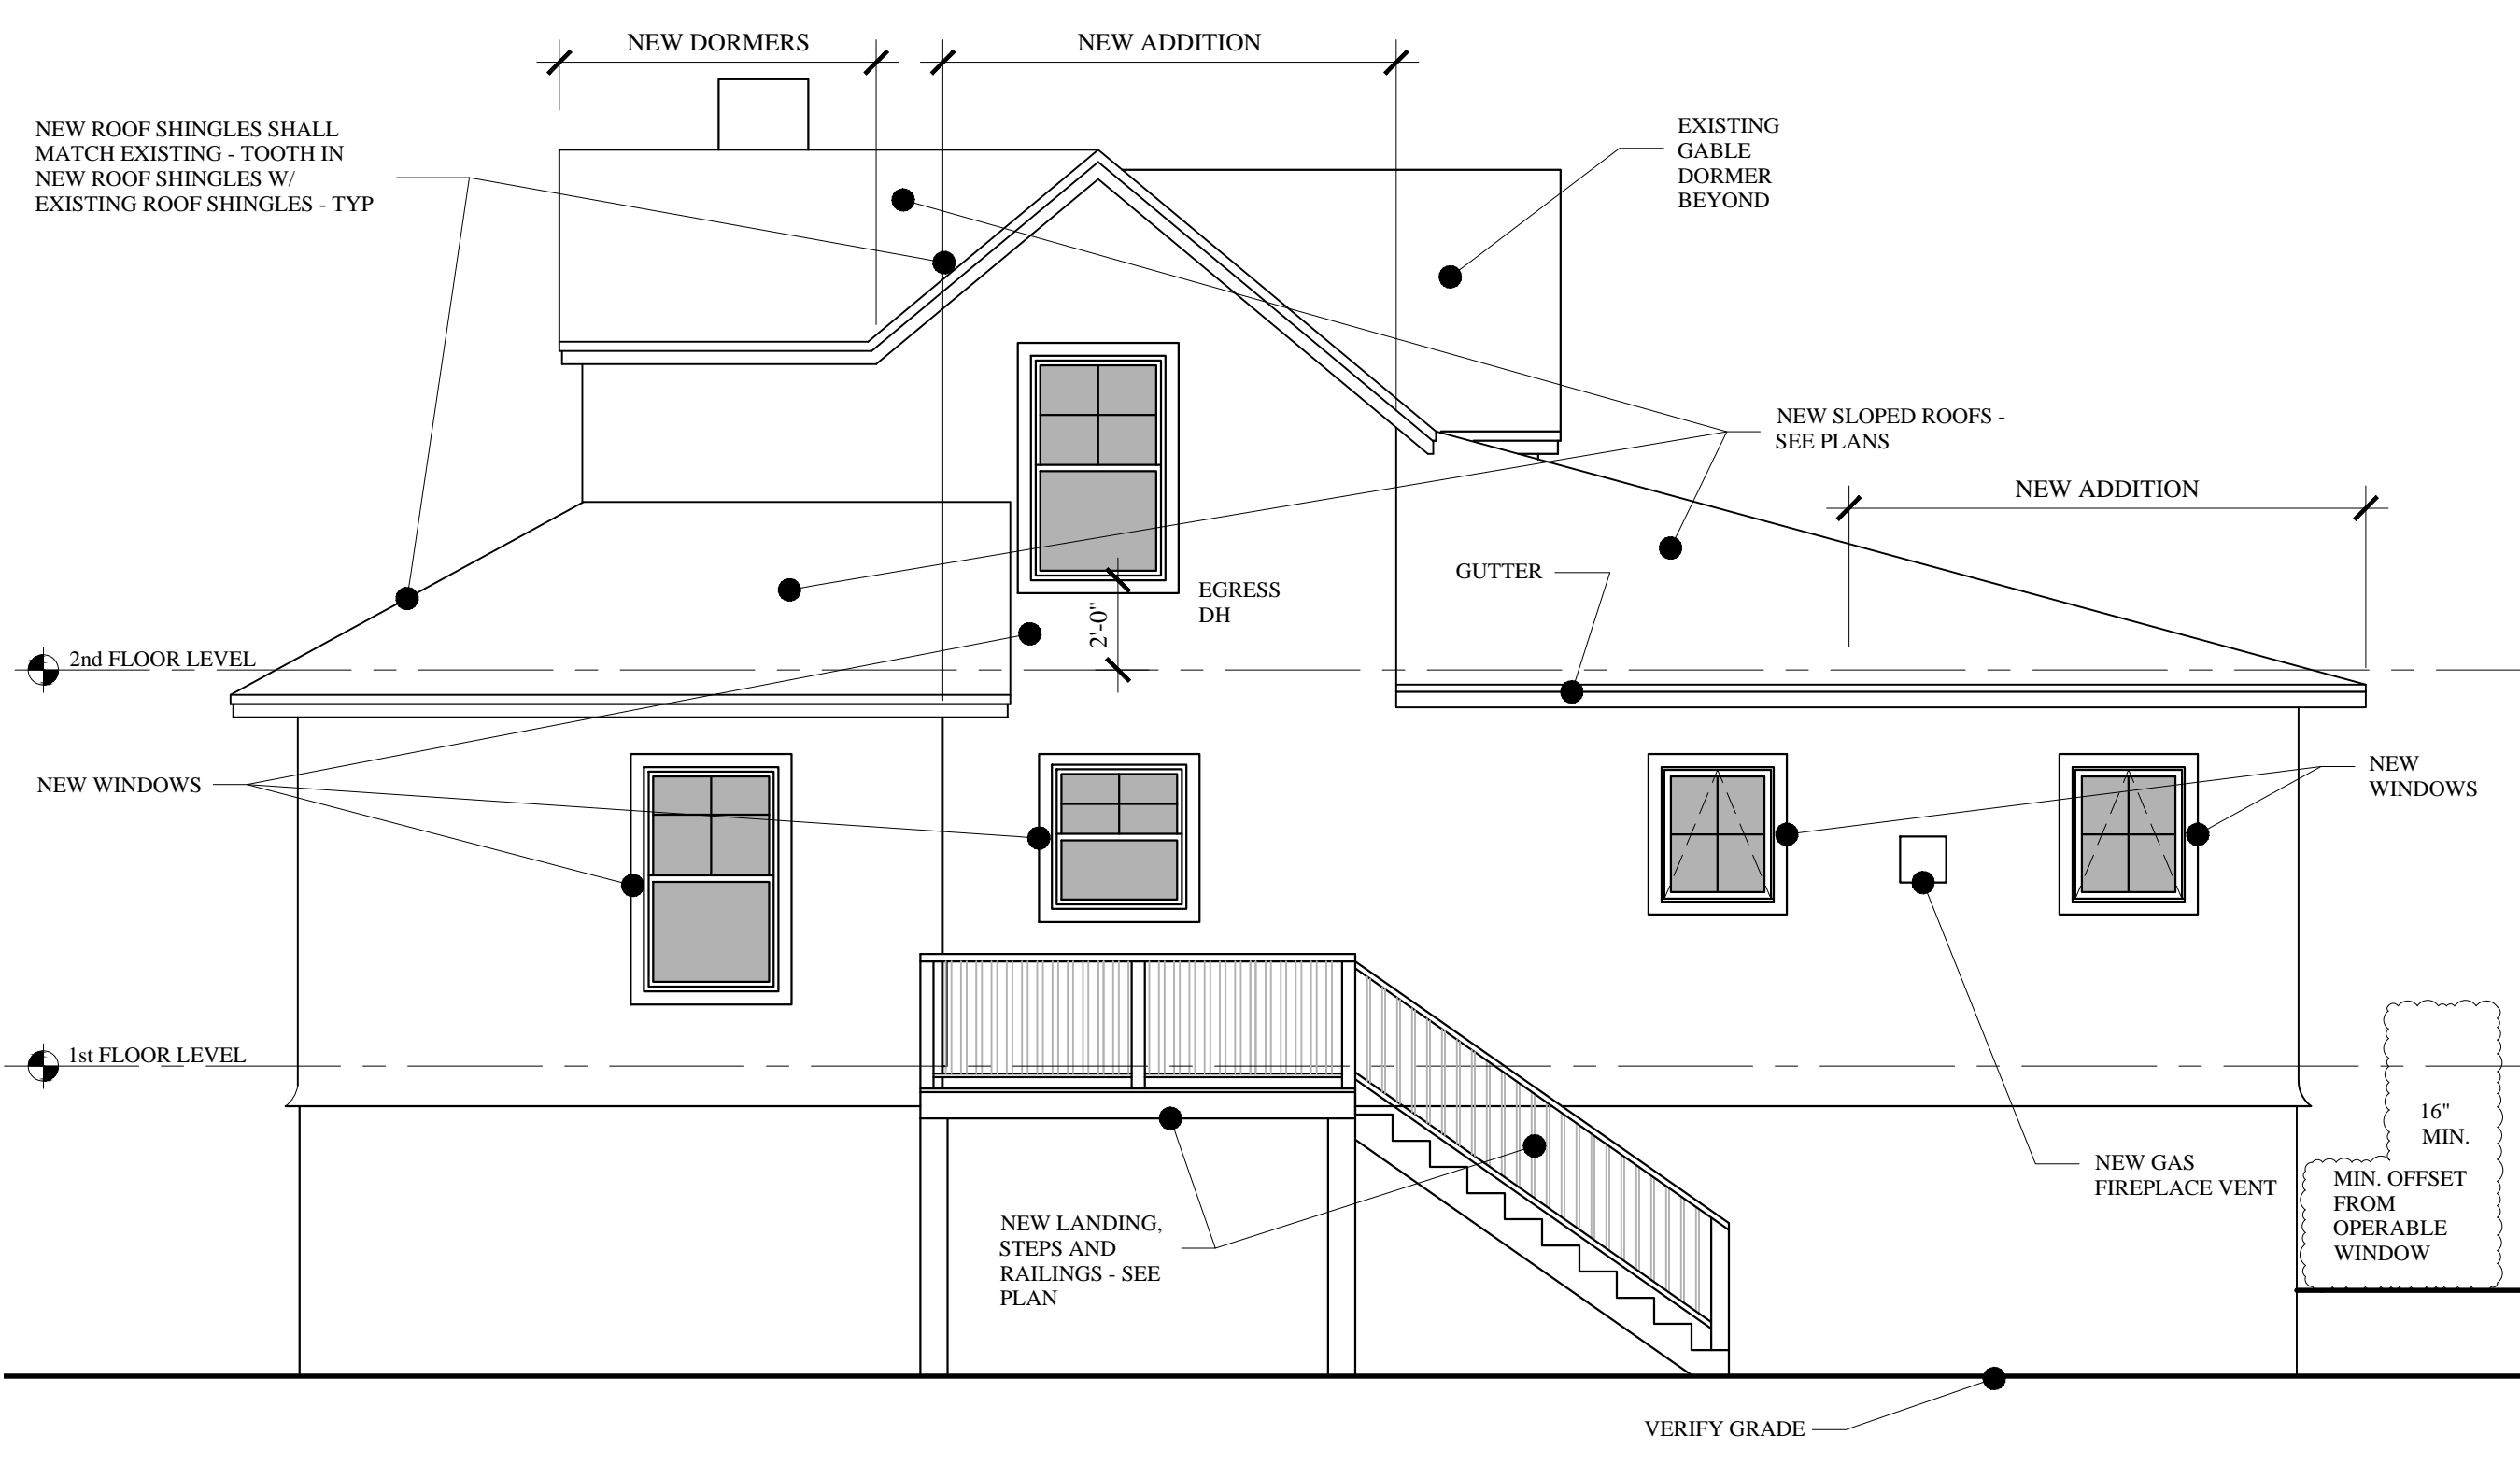

REAR ELEVATION
 SCALE: 1/4"=1'-0"

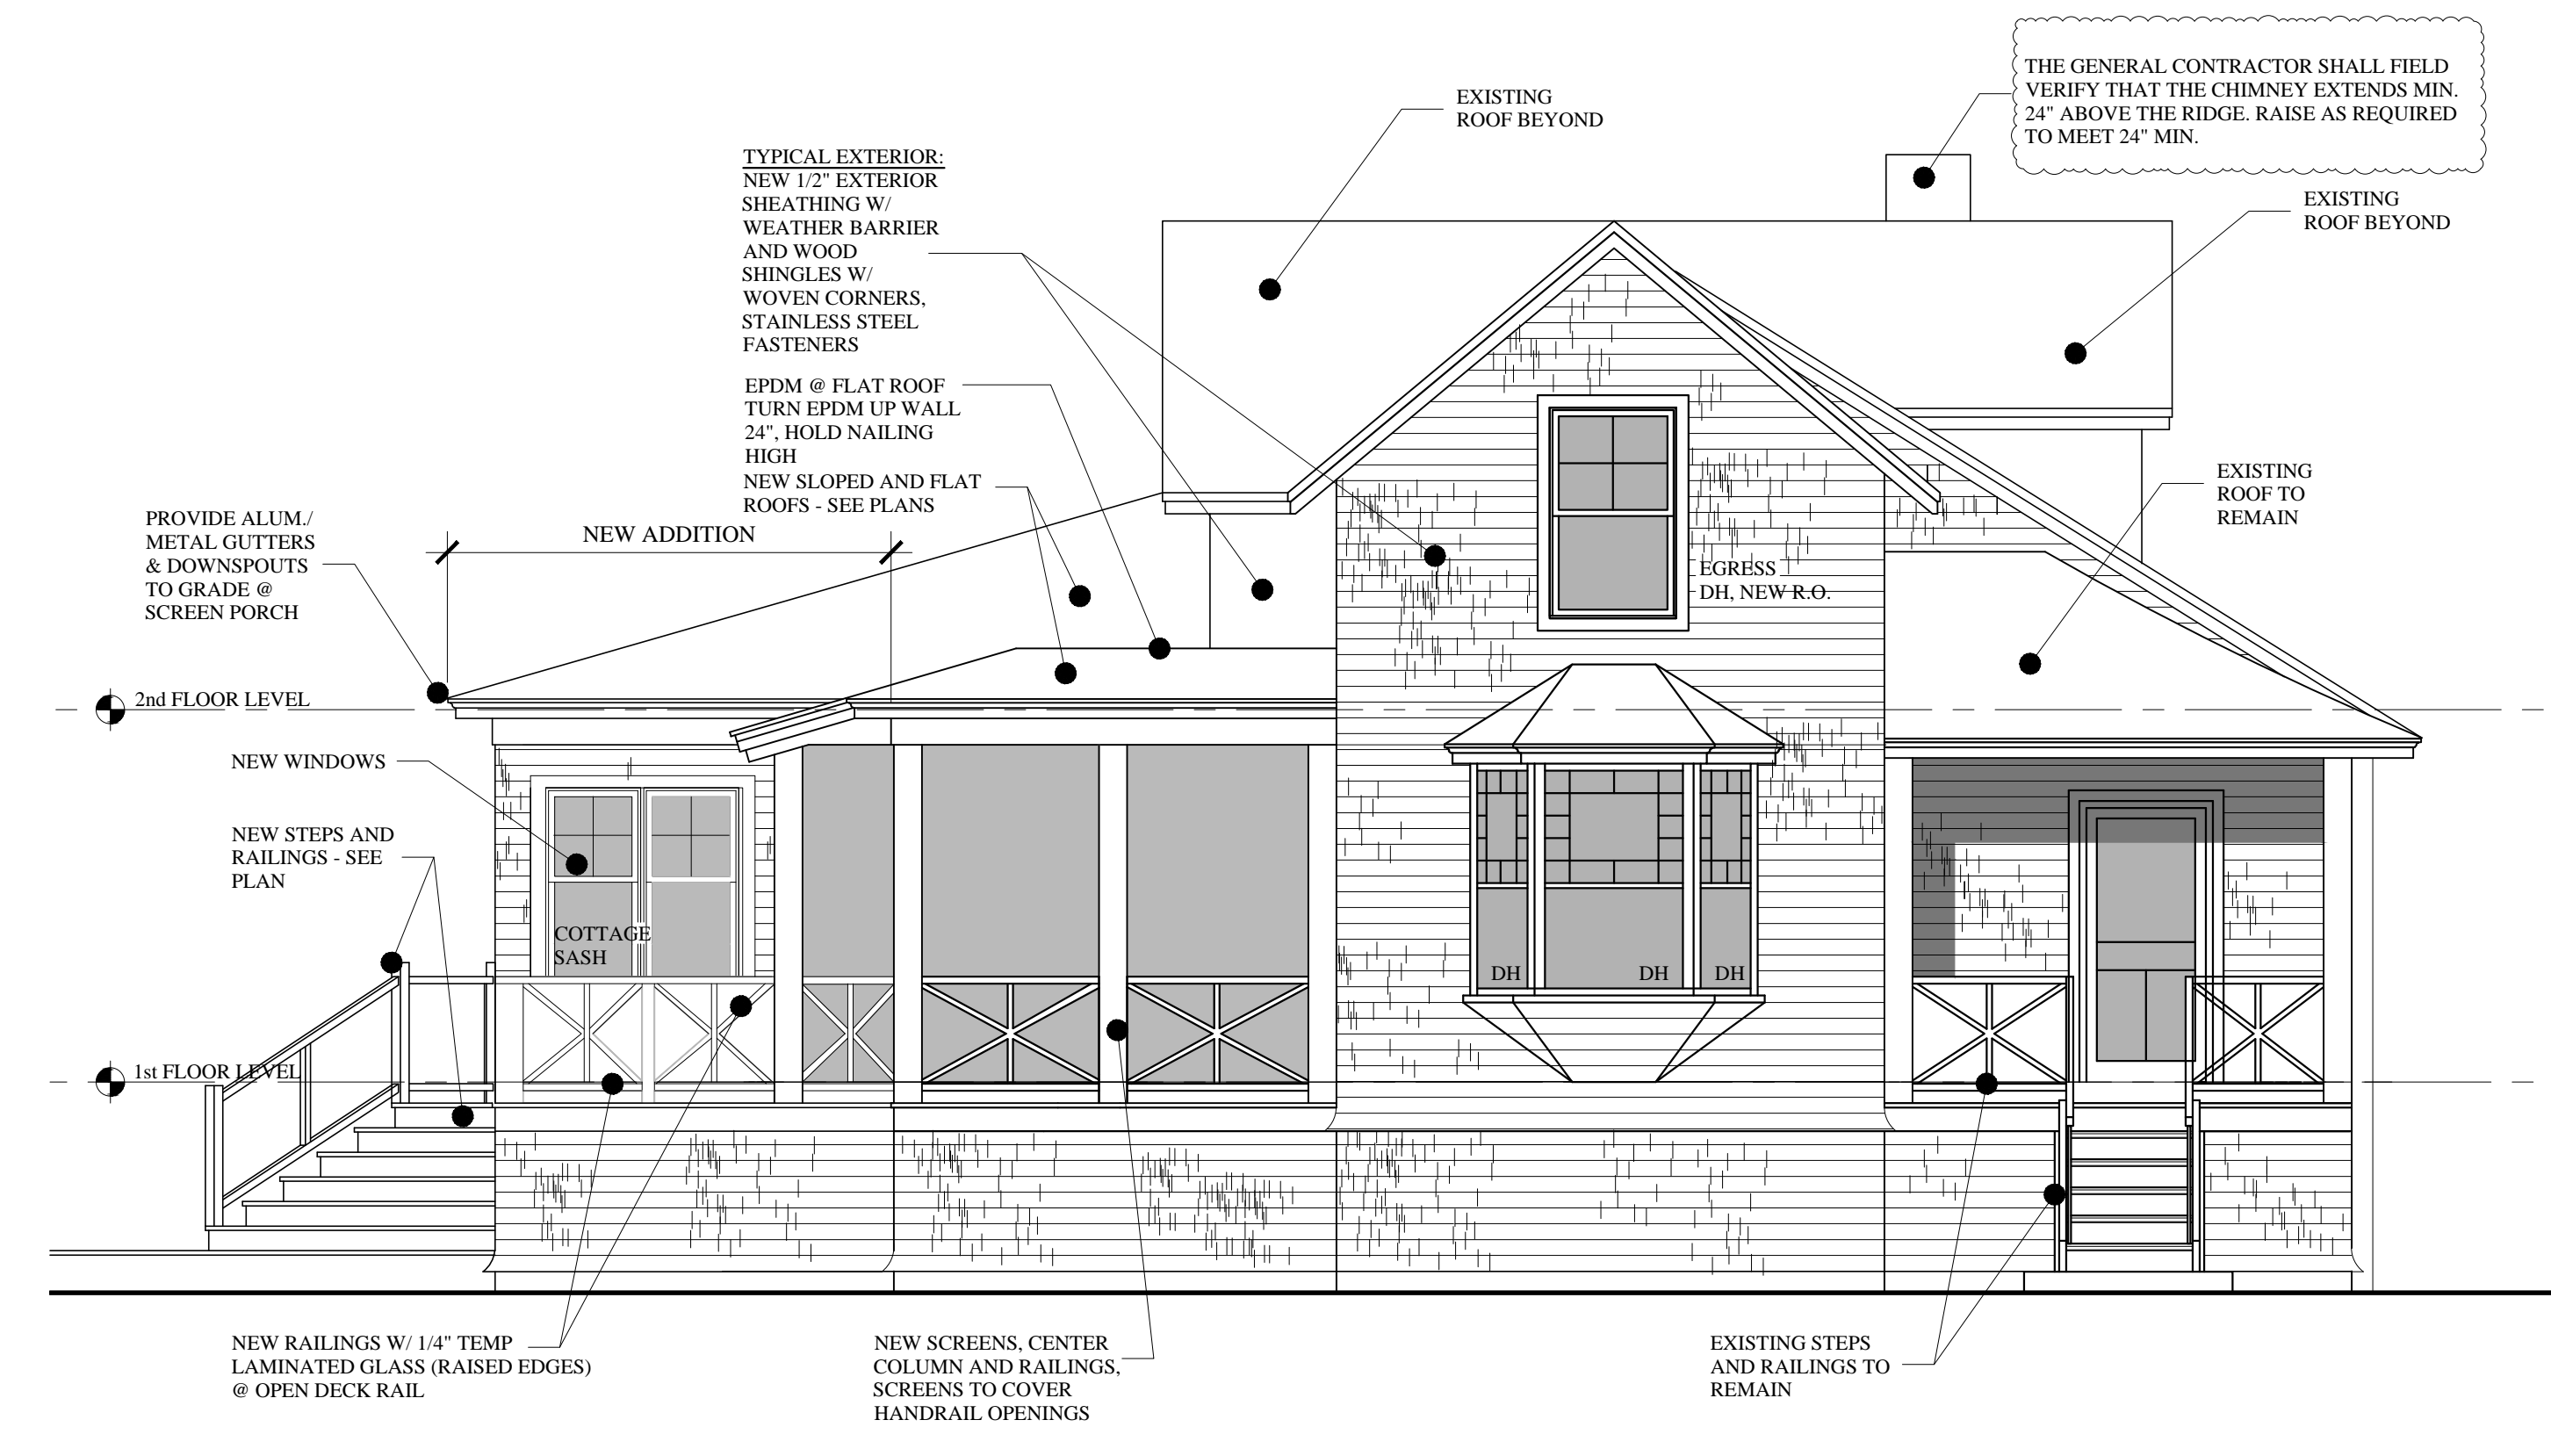

FRONT ELEVATION
 SCALE: 1/4"=1'-0"

GREAT DIAMOND ISLAND

BUILDING PERMIT CLARIFICATIONS : NOVEMBER 24, 2015