


1-copy

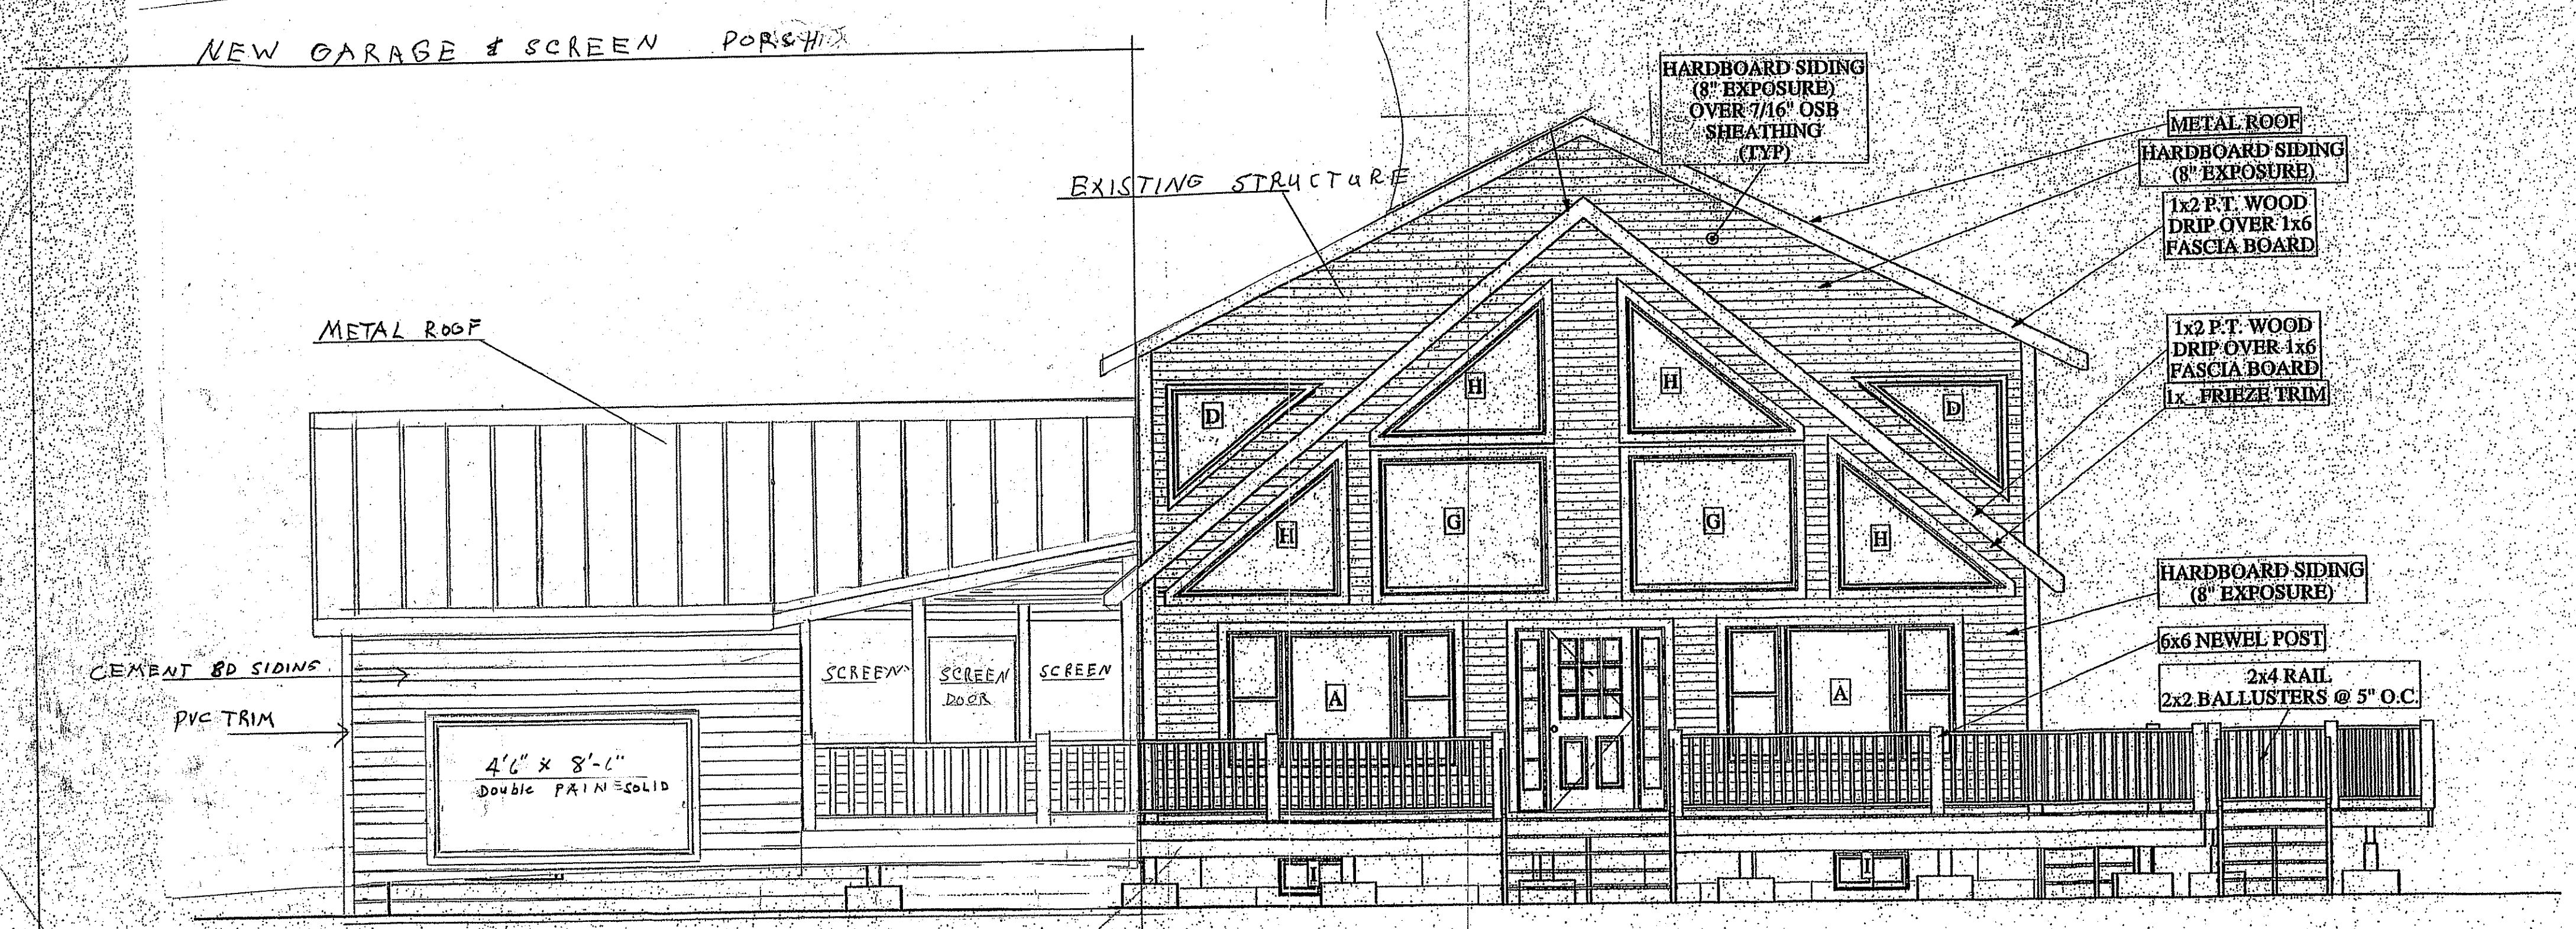

**FRONT ELEVATION**



**RIGHT ELEVATION**

Scale 1/4" = 1'

A1 Exterior Elevations

Chris Mooney  
 27 Great Diamond Island  
 Portland, Me  
[Mwm207@gmail.com](mailto:Mwm207@gmail.com)  
 Ph# (207)284-8817