


REAR ELEVATION

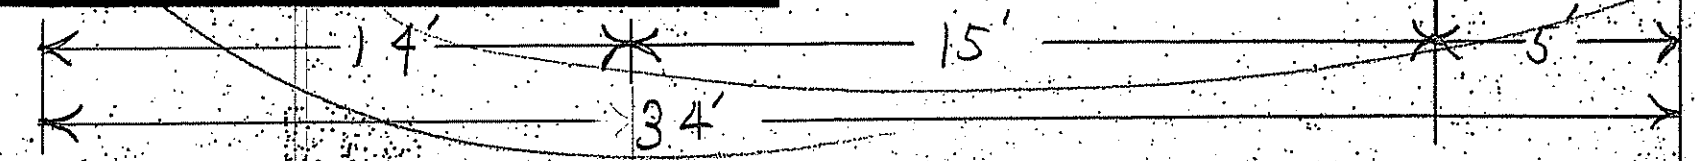

LEFT ELEVATION

Scale 1/4" = 1'

Chris Mooney
 27 Great Diamond Island
 Portland, Me
 Mwm207@gmail.com
 Ph# (207)284-8817