


Send As PDF Files  
5/21/937 132211P24

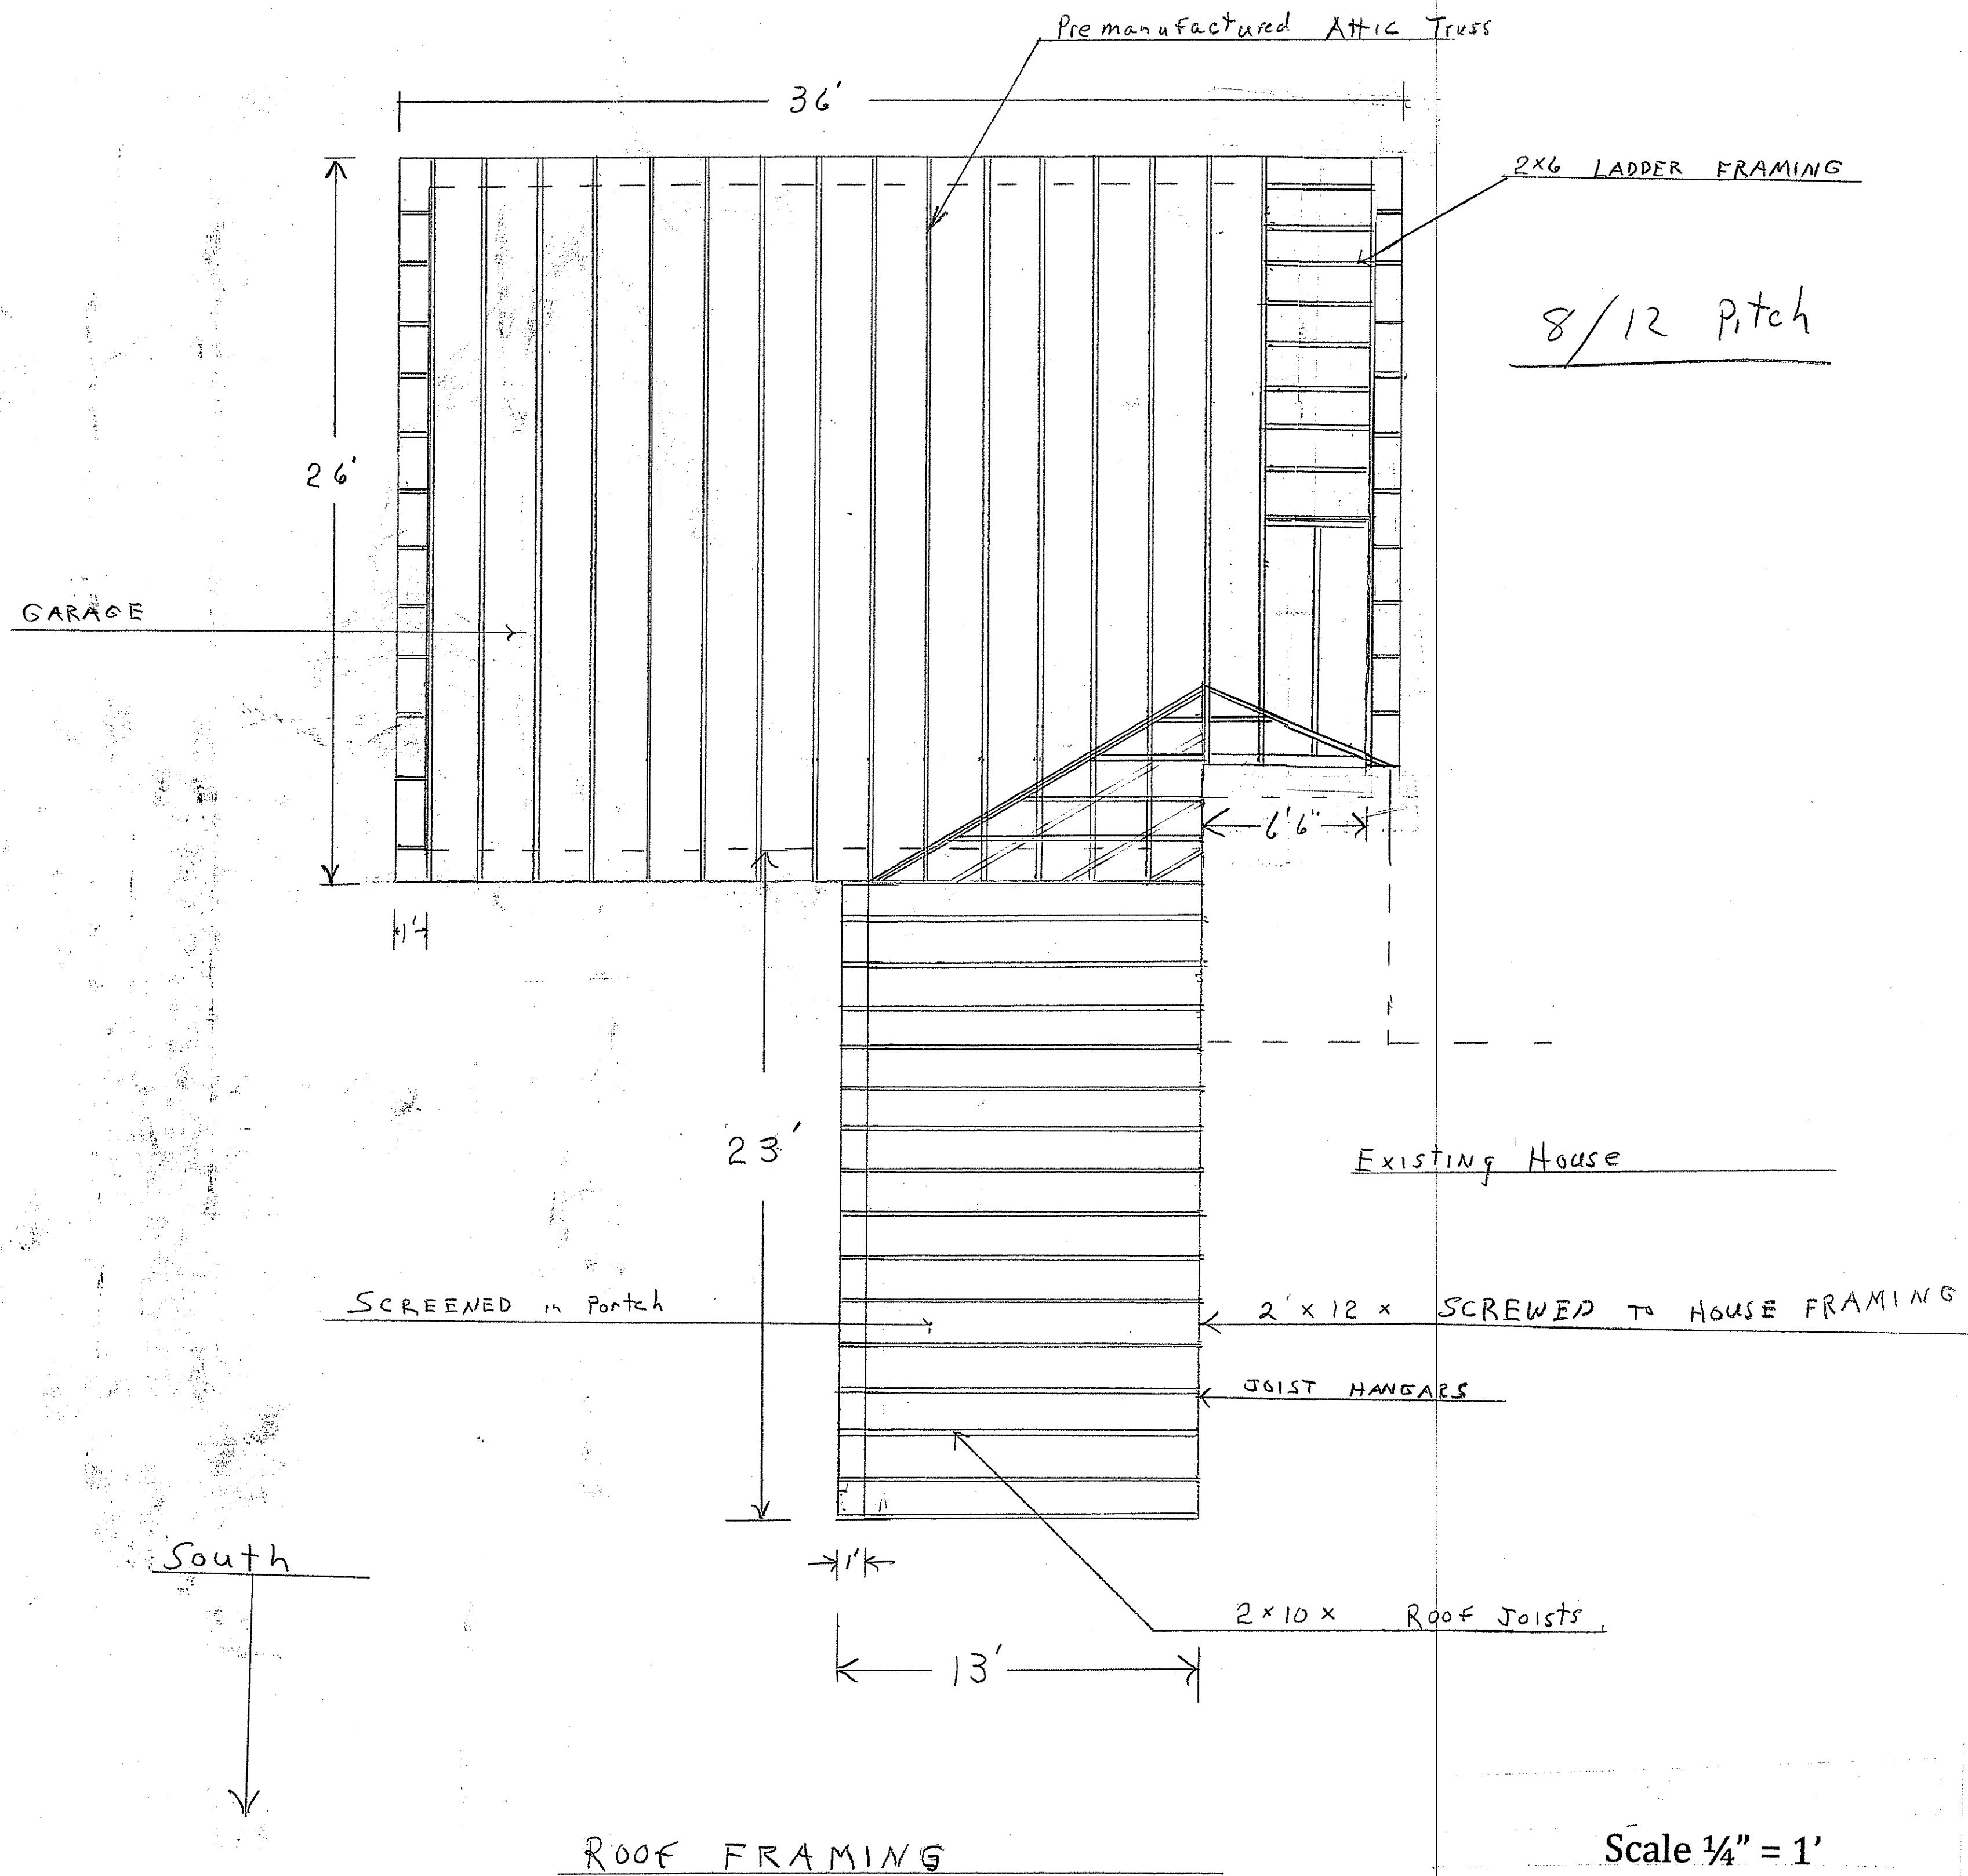

S - 2 Roof Plans Framing

Chris Mooney  
27 Great Diamond Island  
Portland, Me  
Mwm207@gmail.com  
Ph# (207)284-8817

Scale 1/4" = 1'