


GARAGE FOUNDATION

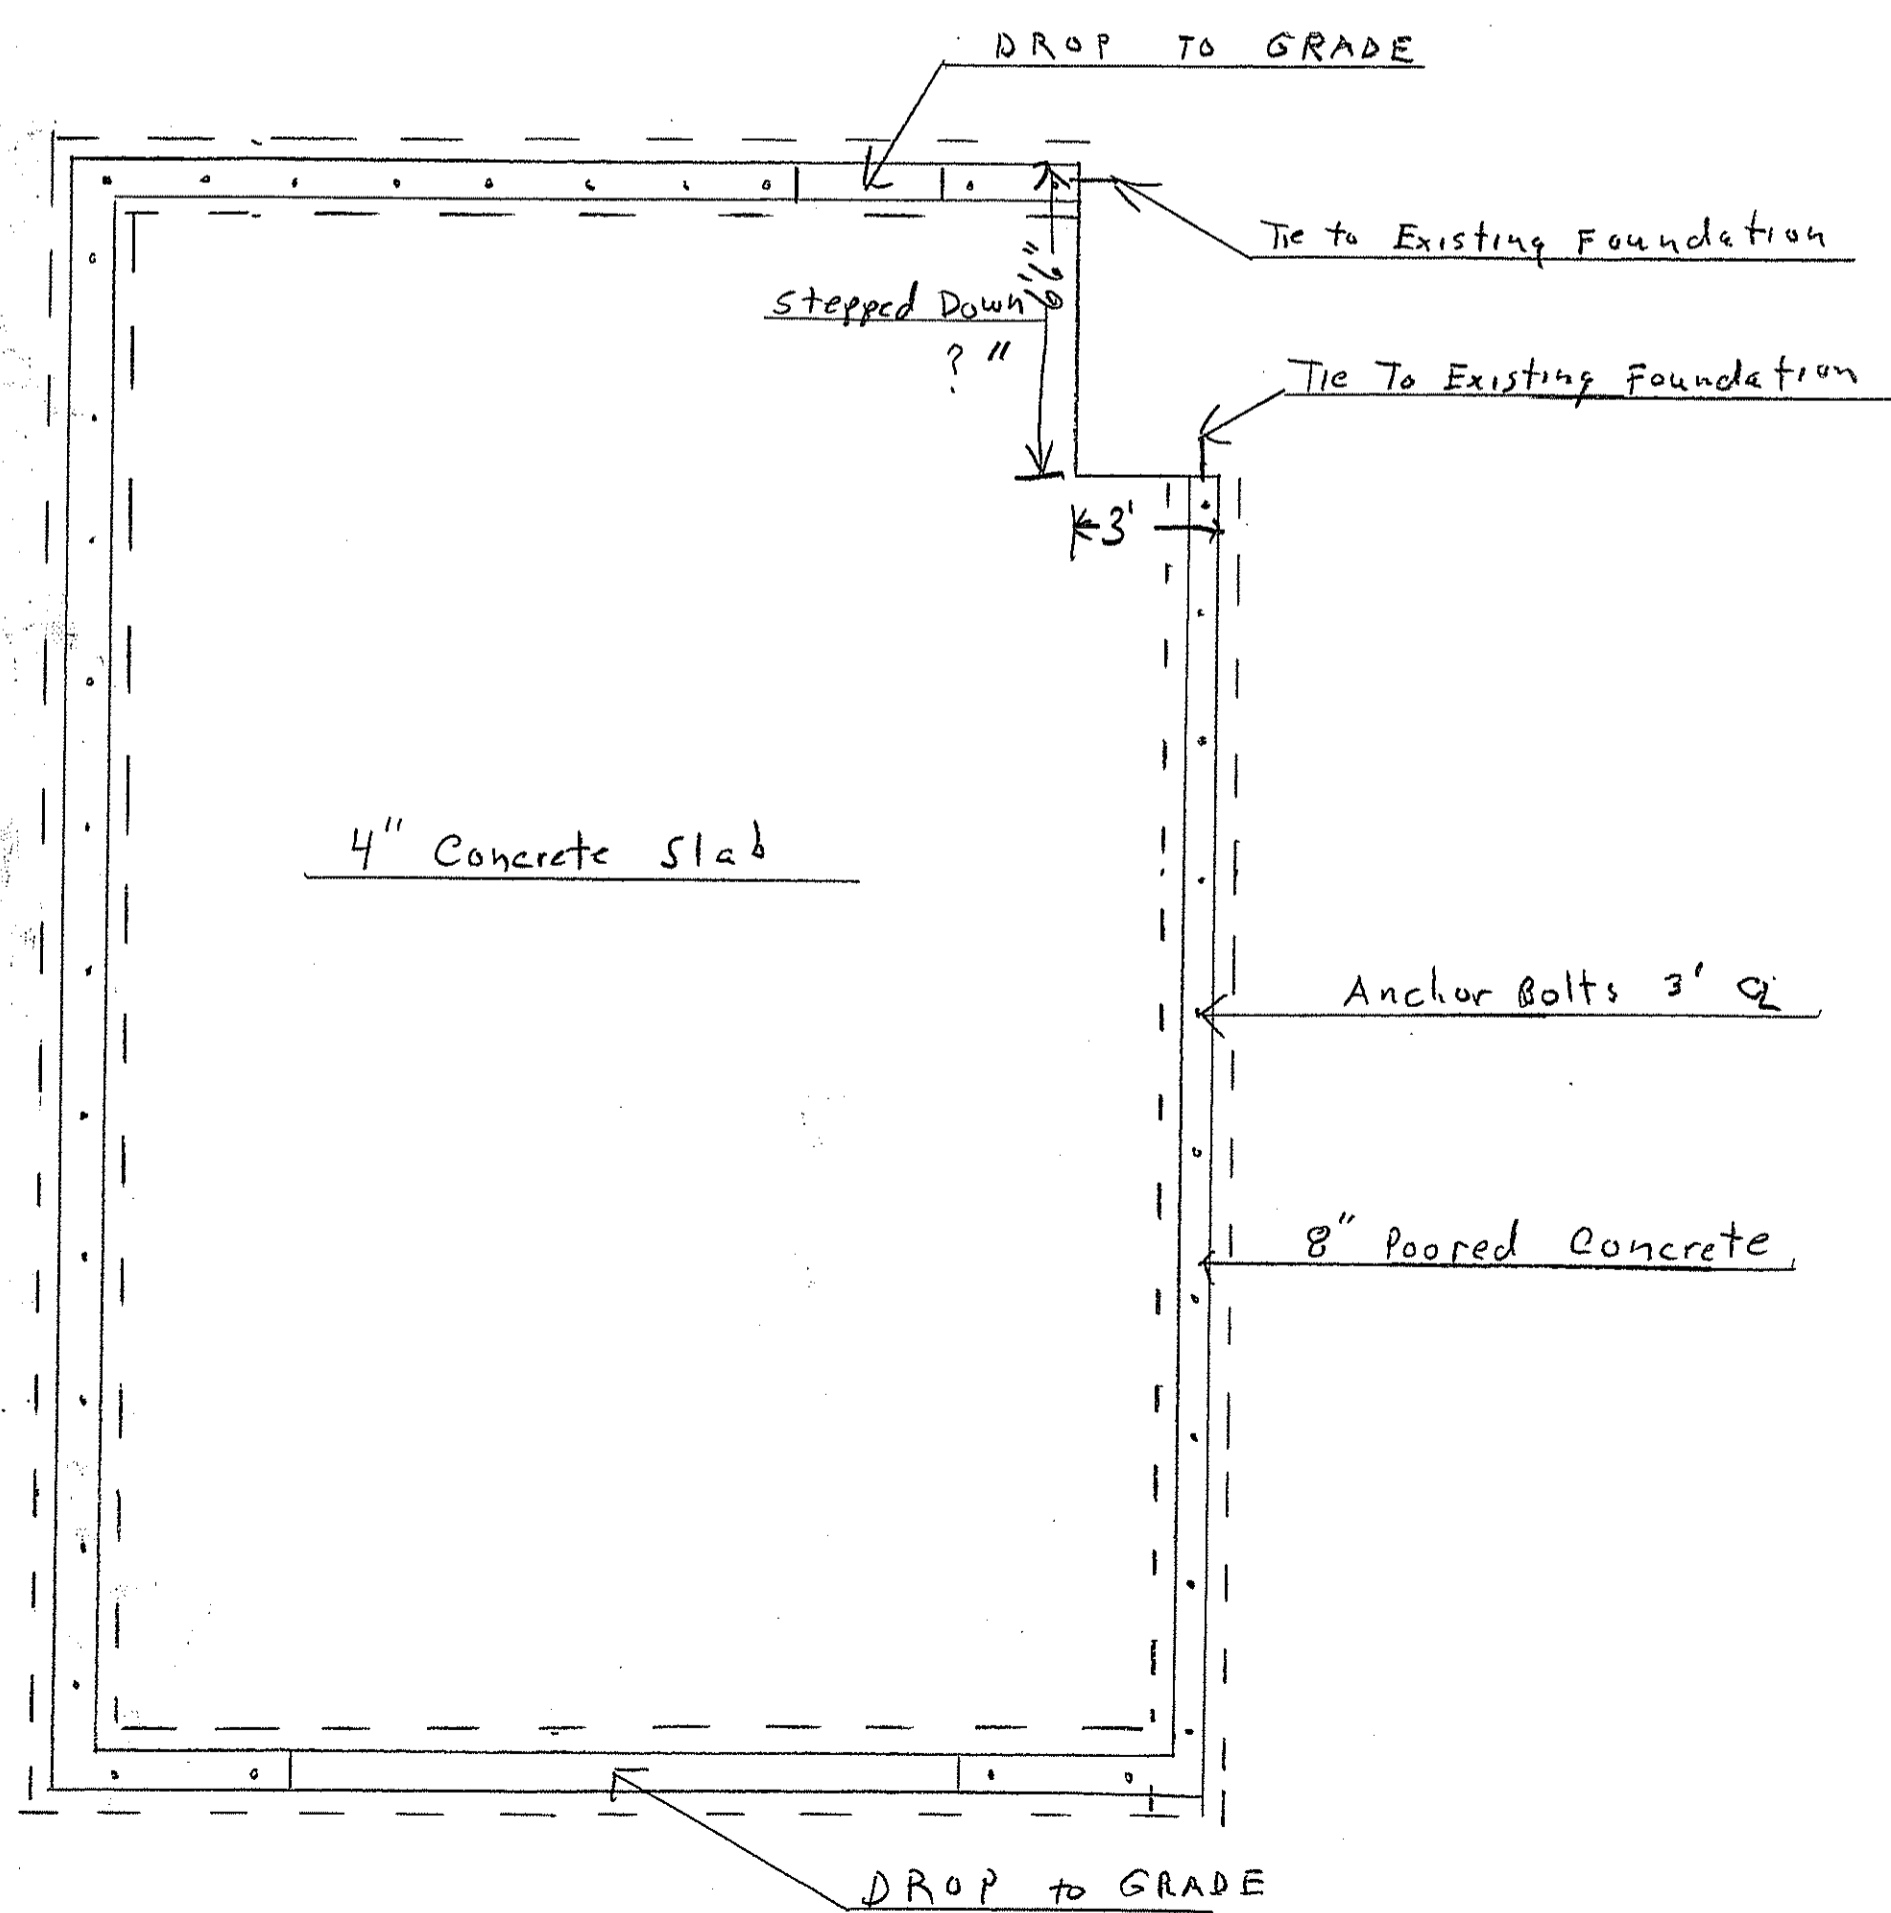

S - 3 Foundation Plans

Chris Mooney
 27 Great Diamond Island
 Portland, Me
 Mwm207@gmail.com
 Ph# (207)284-8817

Scale 1/4" = 1'